


CROSS SECTIONS

SCALE 1 IN. = 5 FT.

JOB 105 DATE DRD-7 CREATED 08-10-93 M

REVISED	FHWA REGION	STATE	FEDERAL AID PROJECT	ROUTE	STATE PROJECT	SHEET NO.
1-27-94	3	VA.			0011-080-F05 C-502	3

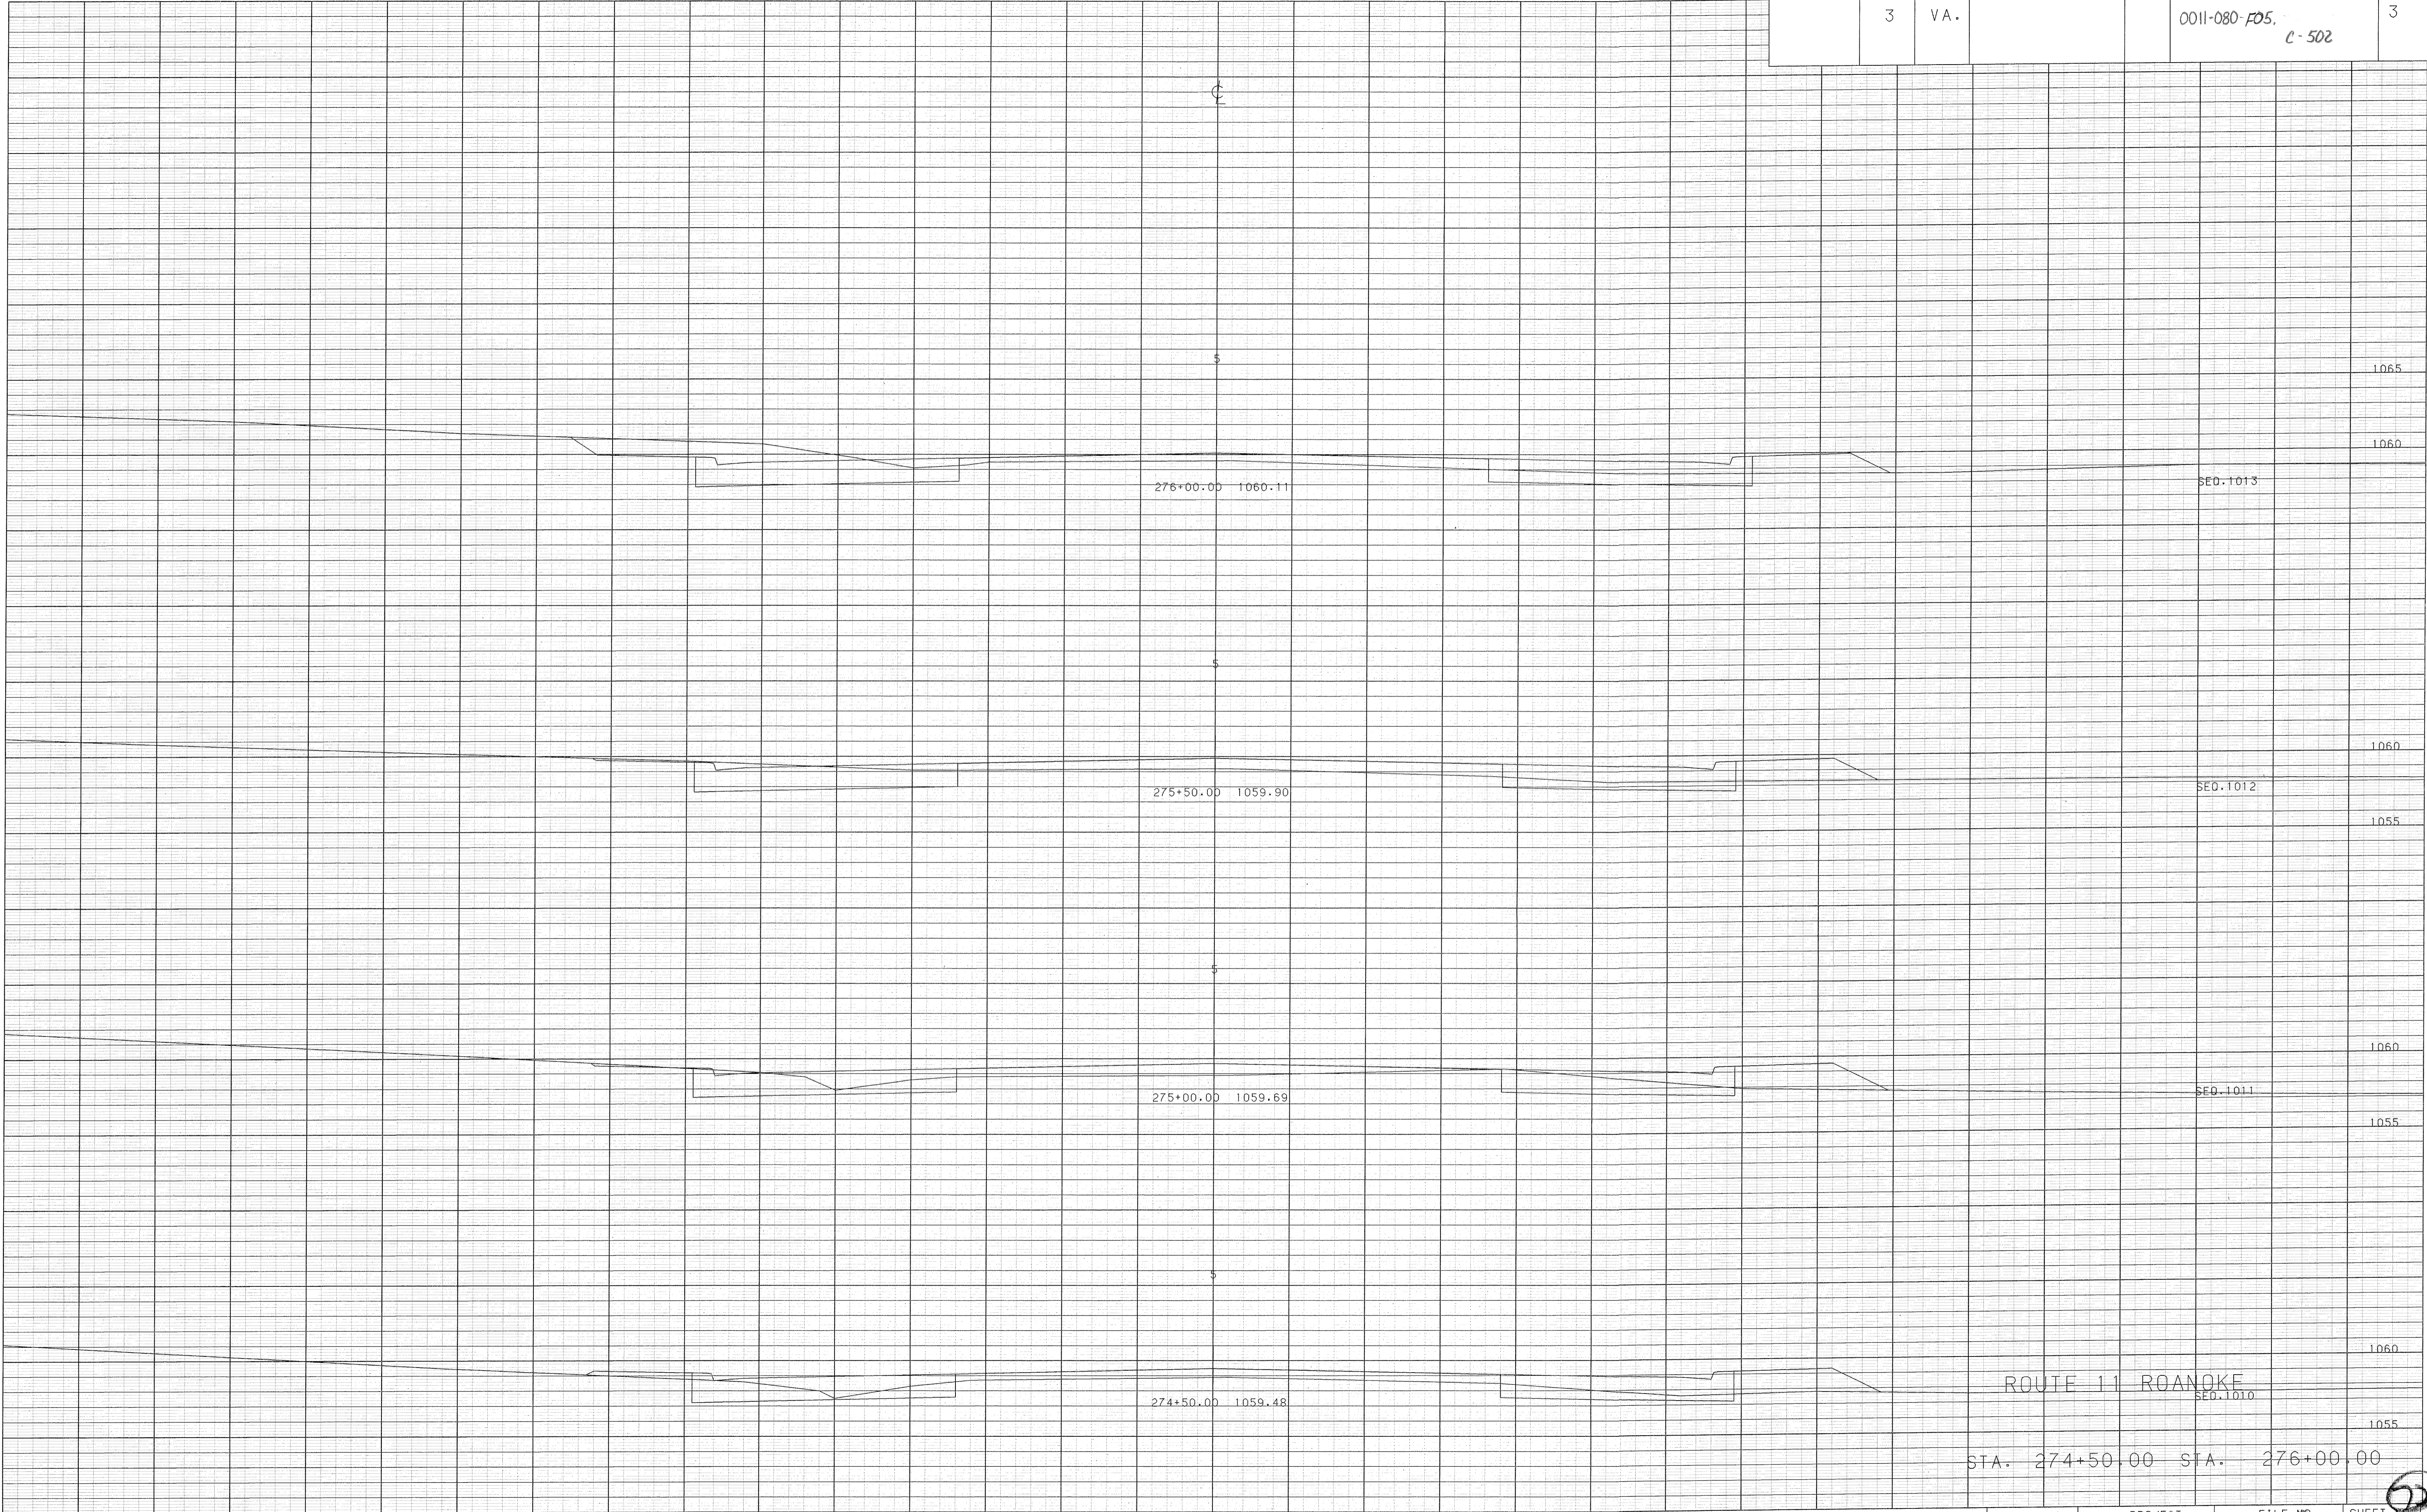

ROUTE 11 ROANOKE  
STA. 274+50.00 STA. 276+00.00

PLAN NO.	PROJECT 0011-080-F05	FILE NO. 72-10	SHEET NO. 3
----------	-------------------------	-------------------	----------------

FINAL SHEET NO. \_\_\_\_\_  
FINALS PLOTTED BY \_\_\_\_\_  
FINALS CHECKED BY \_\_\_\_\_  
ORIG. PLOTTED BY \_\_\_\_\_  
ORIG. CHECKED BY \_\_\_\_\_  
AREAS RUN BY \_\_\_\_\_  
AREAS CHECKED BY \_\_\_\_\_  
YARDAGE COMPUTED BY \_\_\_\_\_  
YARDAGE CHECKED BY \_\_\_\_\_  
CU.YDS CUT \_\_\_\_\_  
CU.YDS FILL \_\_\_\_\_  
CU.YDS BORROW \_\_\_\_\_  
CU.YDS \_\_\_\_\_

BOOK NO. \_\_\_\_\_  
ORIGINAL PLOTTED BY \_\_\_\_\_  
" CHECKED BY \_\_\_\_\_  
TEMPLATES BY \_\_\_\_\_  
" CHECKED BY \_\_\_\_\_  
AREAS BY \_\_\_\_\_  
" CHECKED BY \_\_\_\_\_  
YARDAGE COMPUTED BY \_\_\_\_\_  
" CHECKED BY \_\_\_\_\_