


CROSS SECTIONS

SCALE 1 IN. = 5 FT.

JOB 105 DATE DRD-7 CREATED 08-10-93 M

| REVISED | FHWA<br>REGION | STATE | FEDERAL AID<br>PROJECT | ROUTE | STATE<br>PROJECT      | SHEET<br>NO. |
|---------|----------------|-------|------------------------|-------|-----------------------|--------------|
| 1-27-94 | 3              | VA.   |                        |       | 0011-080-F05<br>C-502 | 4            |

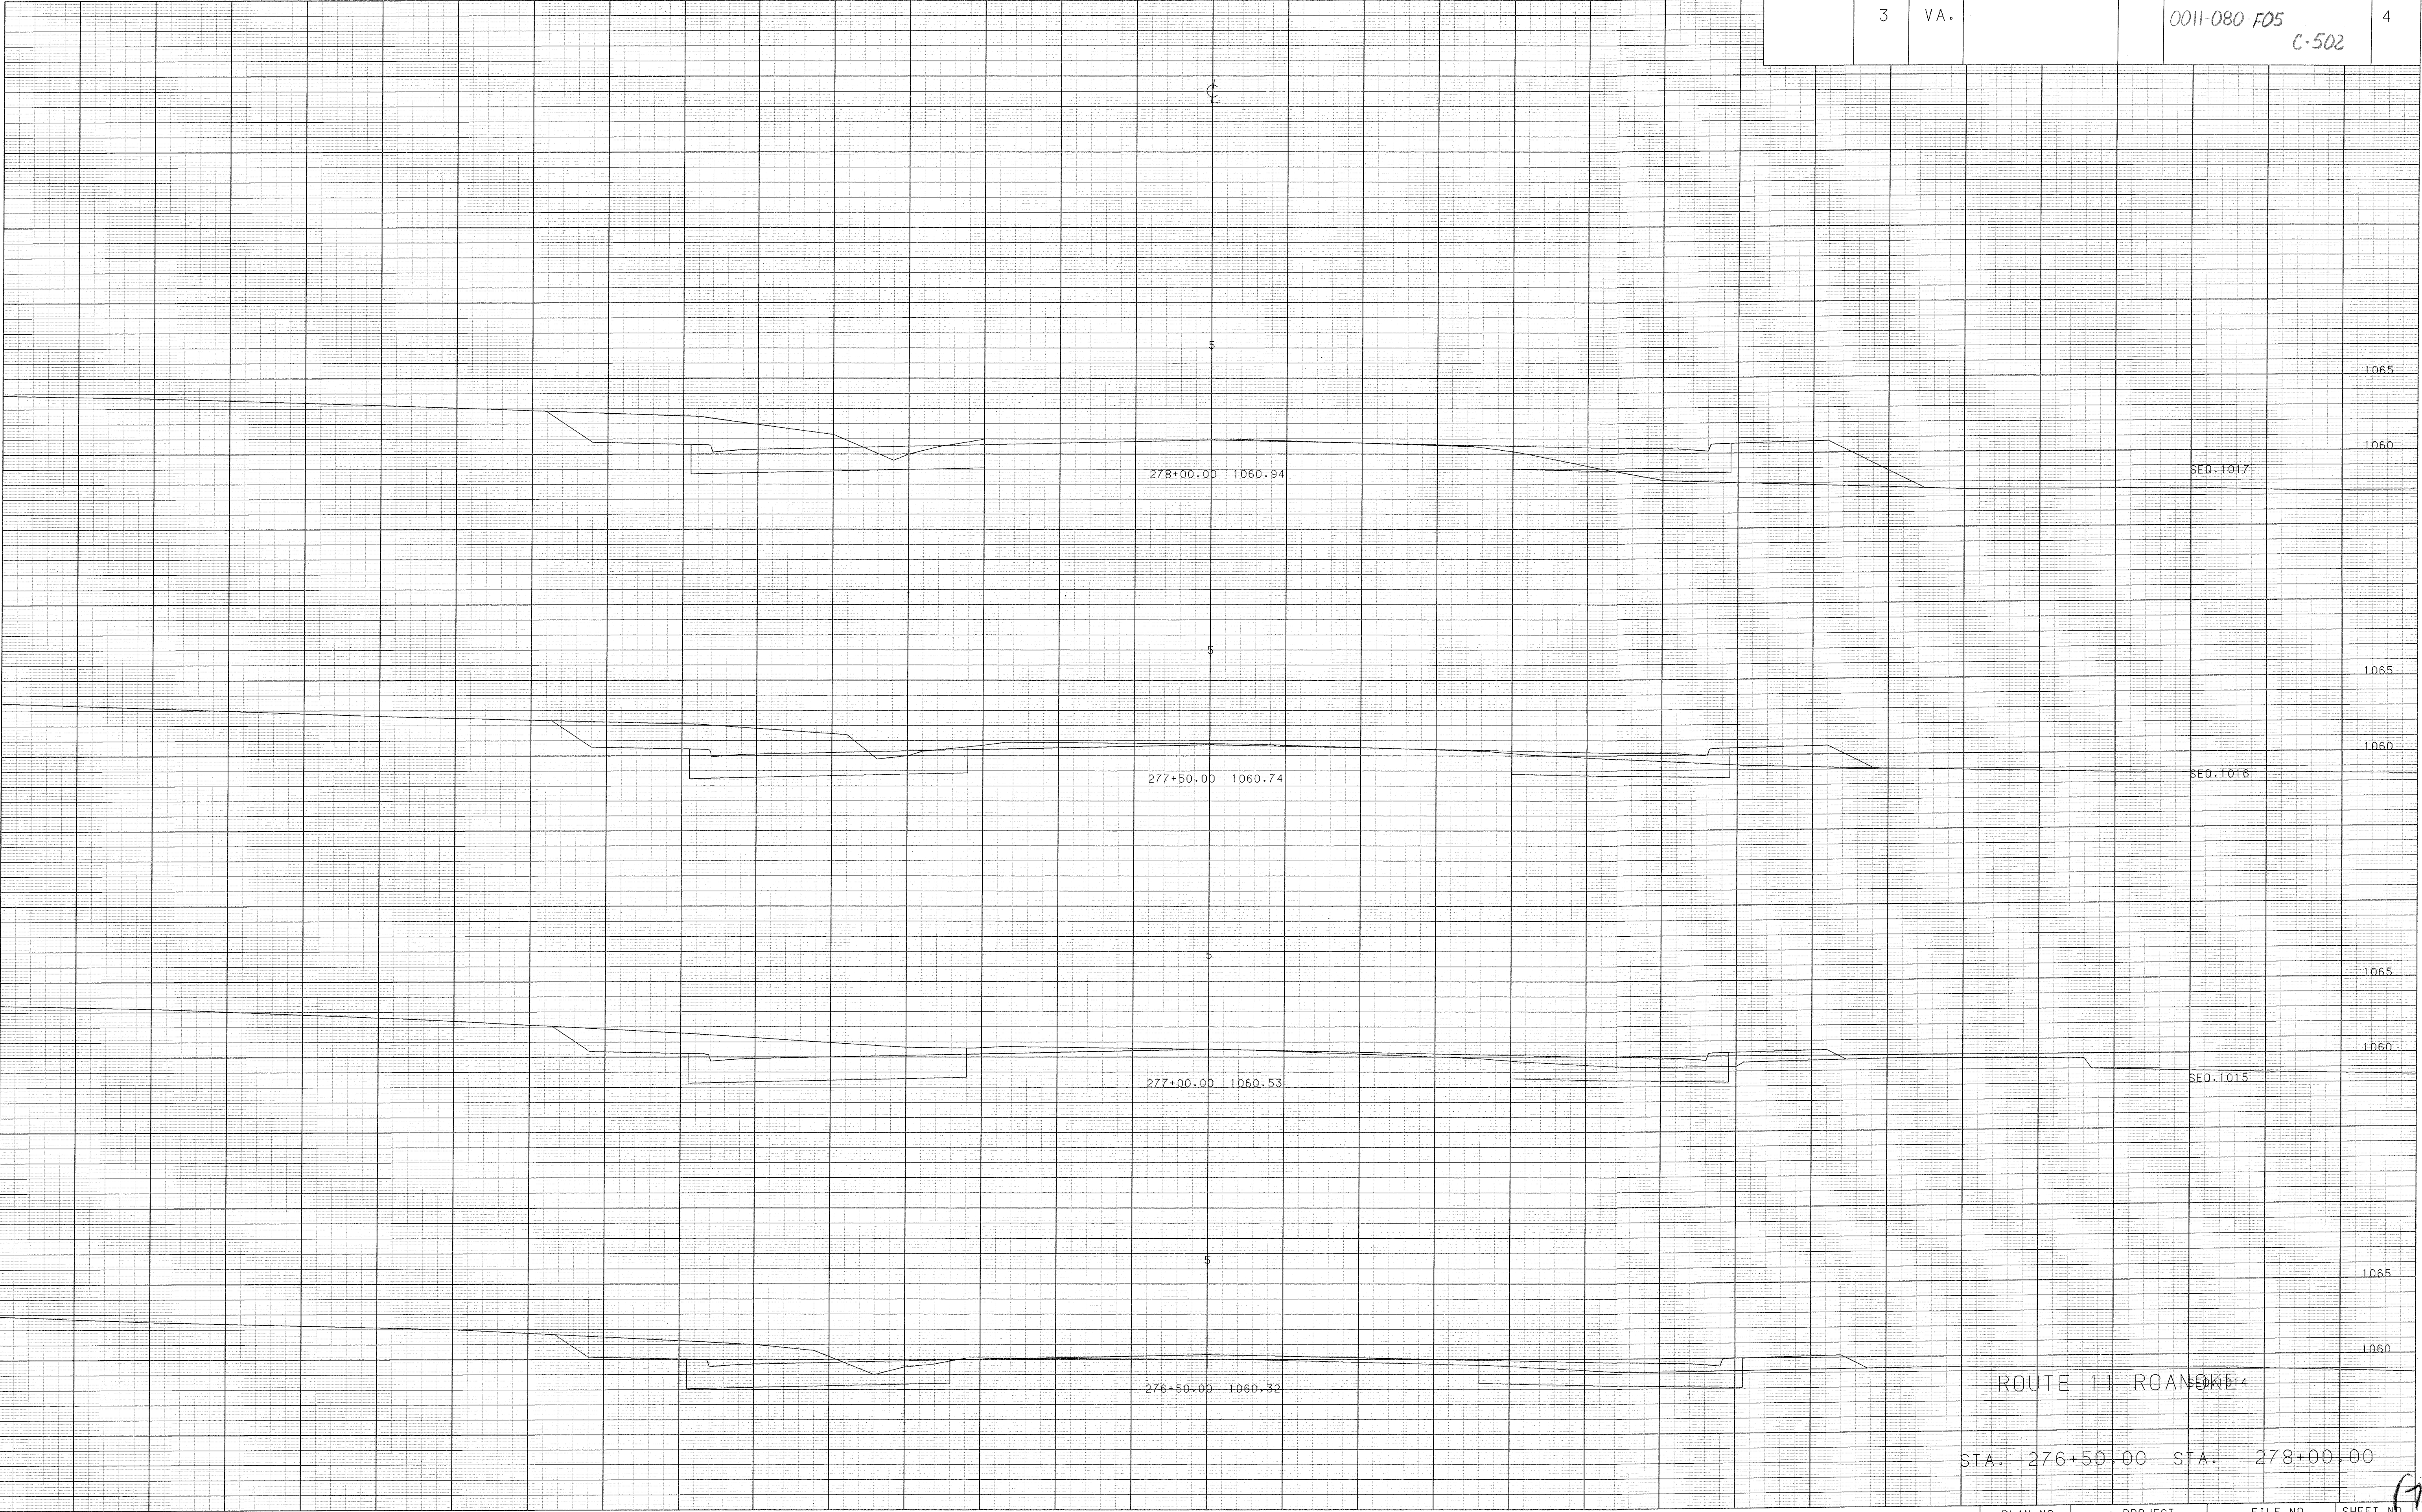

FINAL SHEET NO. \_\_\_\_\_  
FINALS PLOTTED BY \_\_\_\_\_  
FINALS CHECKED BY \_\_\_\_\_  
ORIG. PLOTTED BY \_\_\_\_\_  
ORIG. CHECKED BY \_\_\_\_\_  
AREAS RUN BY \_\_\_\_\_  
AREAS CHECKED BY \_\_\_\_\_  
YARDAGE COMPUTED BY \_\_\_\_\_  
YARDAGE CHECKED BY \_\_\_\_\_  
CU.YDS CUT \_\_\_\_\_  
CU.YDS FILL \_\_\_\_\_  
CU.YDS BORROW \_\_\_\_\_  
CU.YDS \_\_\_\_\_

BOOK NO. \_\_\_\_\_  
ORIGINAL PLOTTED BY \_\_\_\_\_  
" CHECKED BY \_\_\_\_\_  
TEMPLATES BY \_\_\_\_\_  
" CHECKED BY \_\_\_\_\_  
AREAS BY \_\_\_\_\_  
" CHECKED BY \_\_\_\_\_  
YARDAGE COMPUTED BY \_\_\_\_\_  
" CHECKED BY \_\_\_\_\_

73