


SCALE 1 IN. = 5 FT.

| REVISED | FHWA REGION | STATE | FEDERAL AID | STATE | | SHEET NO. |
|---------|----------------|-------|-------------|-------|------------------------|--------------|
| | | | PROJECT | ROUTE | PROJECT | |
| 1-27-94 | 3 | VA. | | | 0011-080-F05, C-502 | 15 |

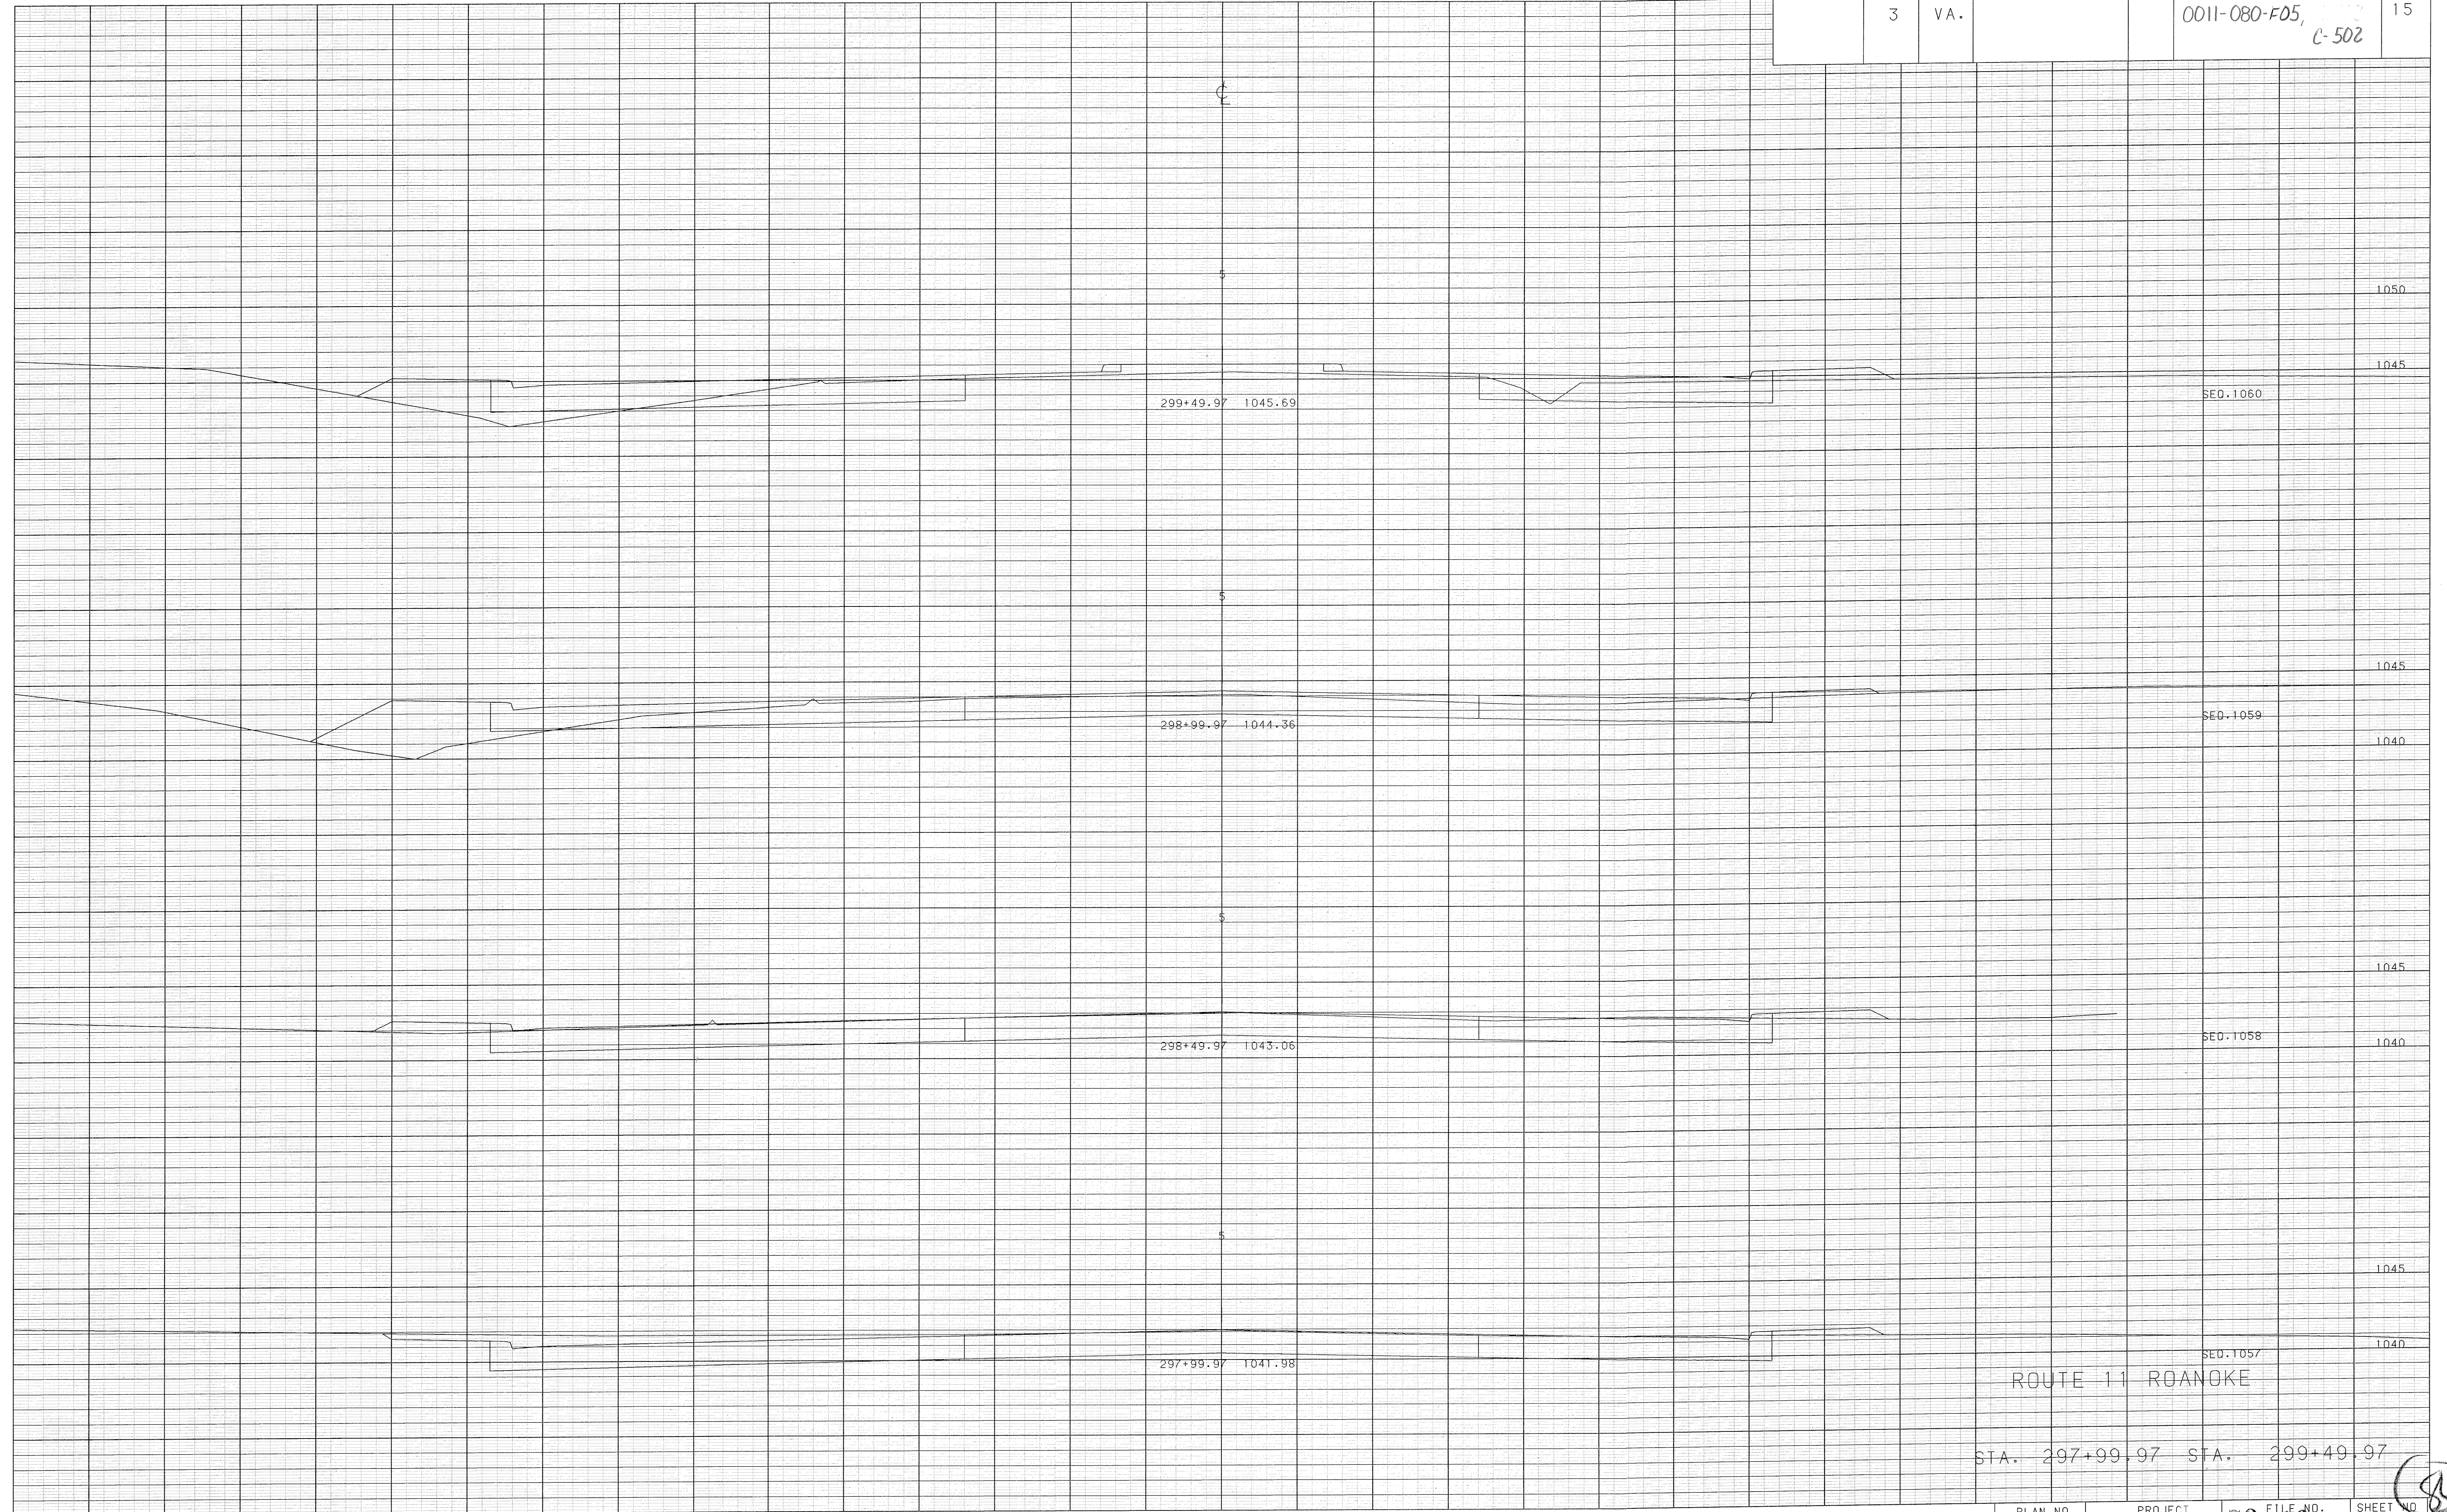

FINAL SHEET NO. _____
 FINALS PLOTTED _____
 FINALS CHECKED BY _____
 ORIG. PLOTTED BY _____
 ORIG. CHECKED BY _____
 AREAS RUN BY _____
 AREAS CHECKED BY _____
 YARDAGE COMPUTED BY _____
 YARDAGE CHECKED BY _____
 CU.YDS CUT _____
 CU.YDS FILL _____
 CU.YDS BORROW _____
 CU.YDS _____

BOOK NO. _____
ORIGINAL PLOTTED BY _____
" CHECKED BY _____
TEMPLATES BY _____
" CHECKED BY _____
AREAS BY _____
" CHECKED BY _____
YARDAGE COMPUTED BY _____
" CHECKED BY _____

| | | | |
|----------|--------------|----------|-----------|
| PLAN NO. | PROJECT | FILE NO. | SHEET NO. |
| | 0011-080-F05 | 72 16 4 | 15 |