

SUPERVISED BY _____
DESIGNED BY _____


PLAN	SURVEYED	BY	DATE
NOTEBOOK	PLOTTED		
No.	ALIGNMENT CHECKED		
	RT OF WAY CHECKED		

DESIGN FEATURES RELATING TO CONSTRUCTION OR
TO REGULATION AND CONTROL OF TRAFFIC MAY BE
SUBJECT TO CHANGE AS DEEMED NECESSARY BY
THE DEPARTMENT.

REVISED	FHWA REGION	STATE	FEDERAL AID PROJECT	ROUTE	STATE PROJECT	SHEET NO.
1-27-94	3	VA		11	0011-080-F05 C-502	26

CROSS SECTION OF HOLLINS COLLEGE WEST ENTRANCE

SCALE
HORIZ. = 1" = 5'
VERT. = 1" = 5'

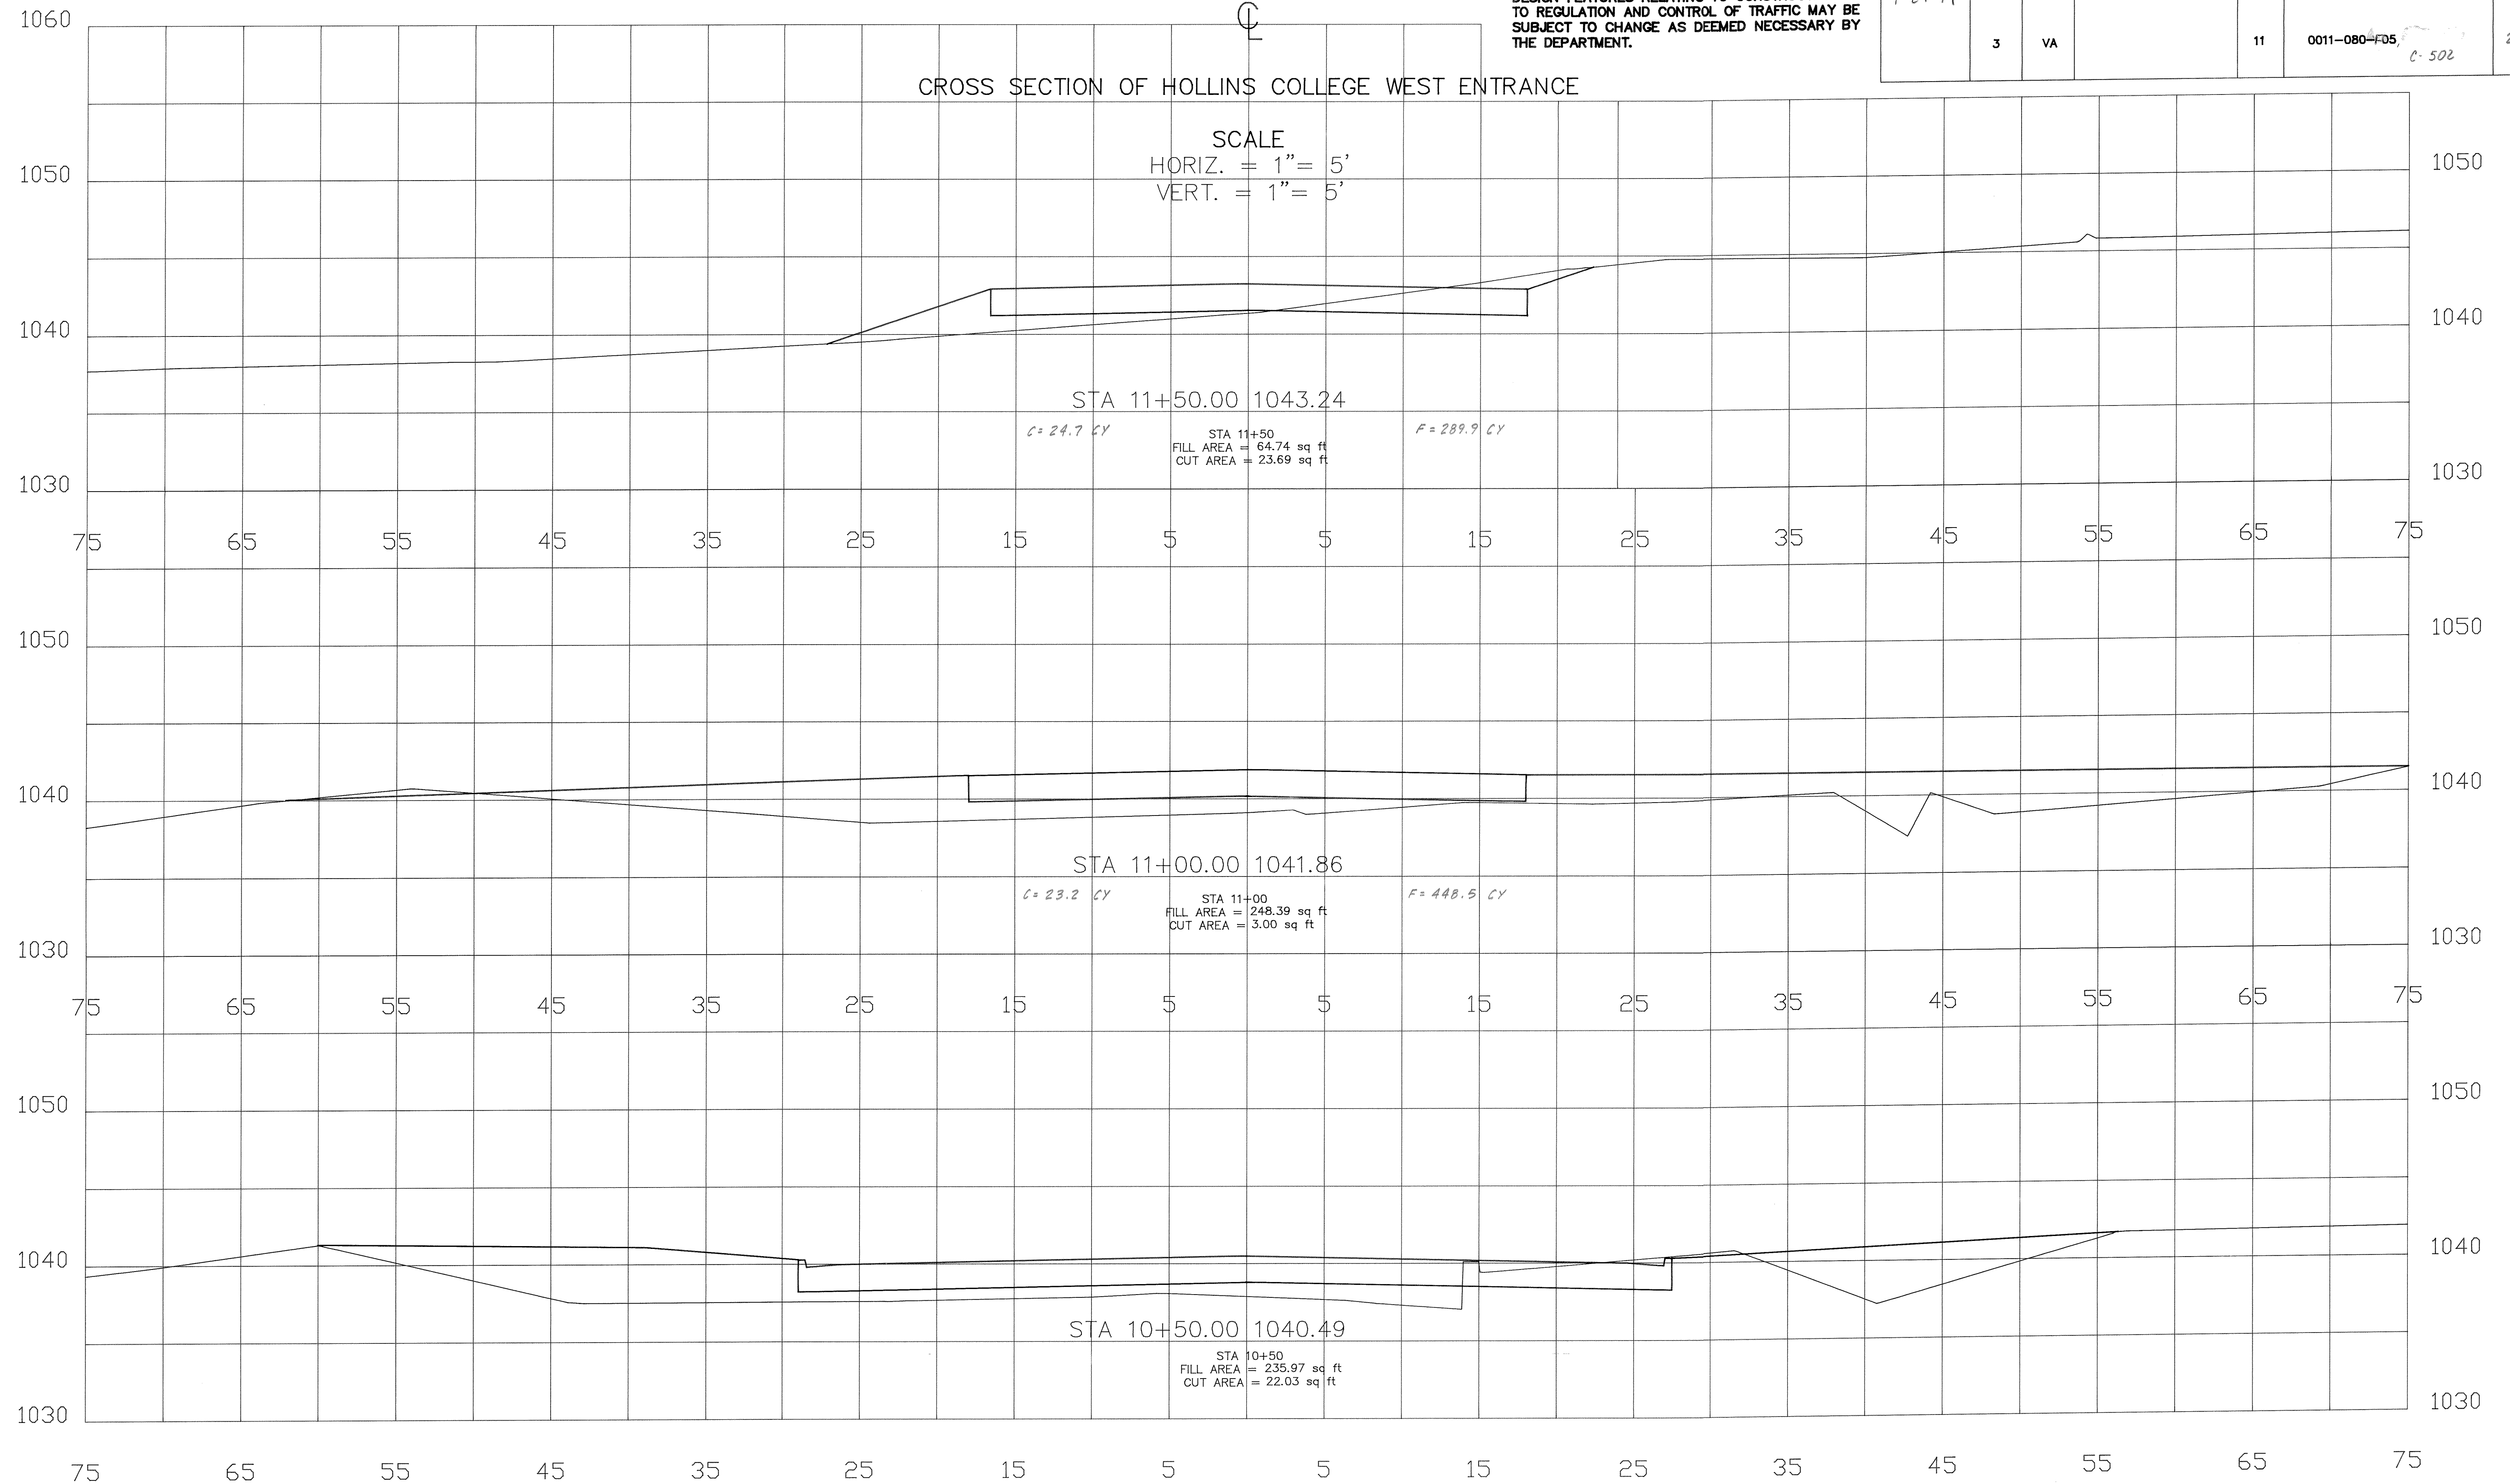

0011-080-105, PE-102
STA 10+50.00 TO STA. 11+50.00

PLAN NO.	PROJECT	FILE NO.	SHEET NO.
A	001-080-F05	72 16 4	26