

UTILITY OWNERS:

Power Poles and Underground Electrical Cables Of
Appalachian Power Company
P.O. Box 2021
Roanoke, Va. 24022

Telephone Poles and Underground Cable Property Of
Chesapeake and Potomac Telephone Company
5123 Oakland Blvd.
Roanoke, Va. 24012


Gas Lines Property Of
Roanoke Gas Company, R. MANGUS &
601 Kimball Avenue, PARTNERSHIP
Roanoke, Va. 24030

Sanitary Sewer and Water Lines Property Of
City Of Roanoke
215 Church Avenue
Roanoke, Va. 24011

DESIGN FEATURES RELATING TO CONSTRUCTION
OR TO REGULATION AND CONTROL OF TRAFFIC
MAY BE SUBJECT TO CHANGE AS DEEMED
NECESSARY BY THE DEPARTMENT


REVISED	FHWA REGION	STATE	FEDERAL AID PROJECT	ROUTE	STATE PROJECT	SHEET NO.
	3	VA.		11	CITY OF ROANOKE 0011-128-F02-C-501	16(13)

BRANDON AVENUE

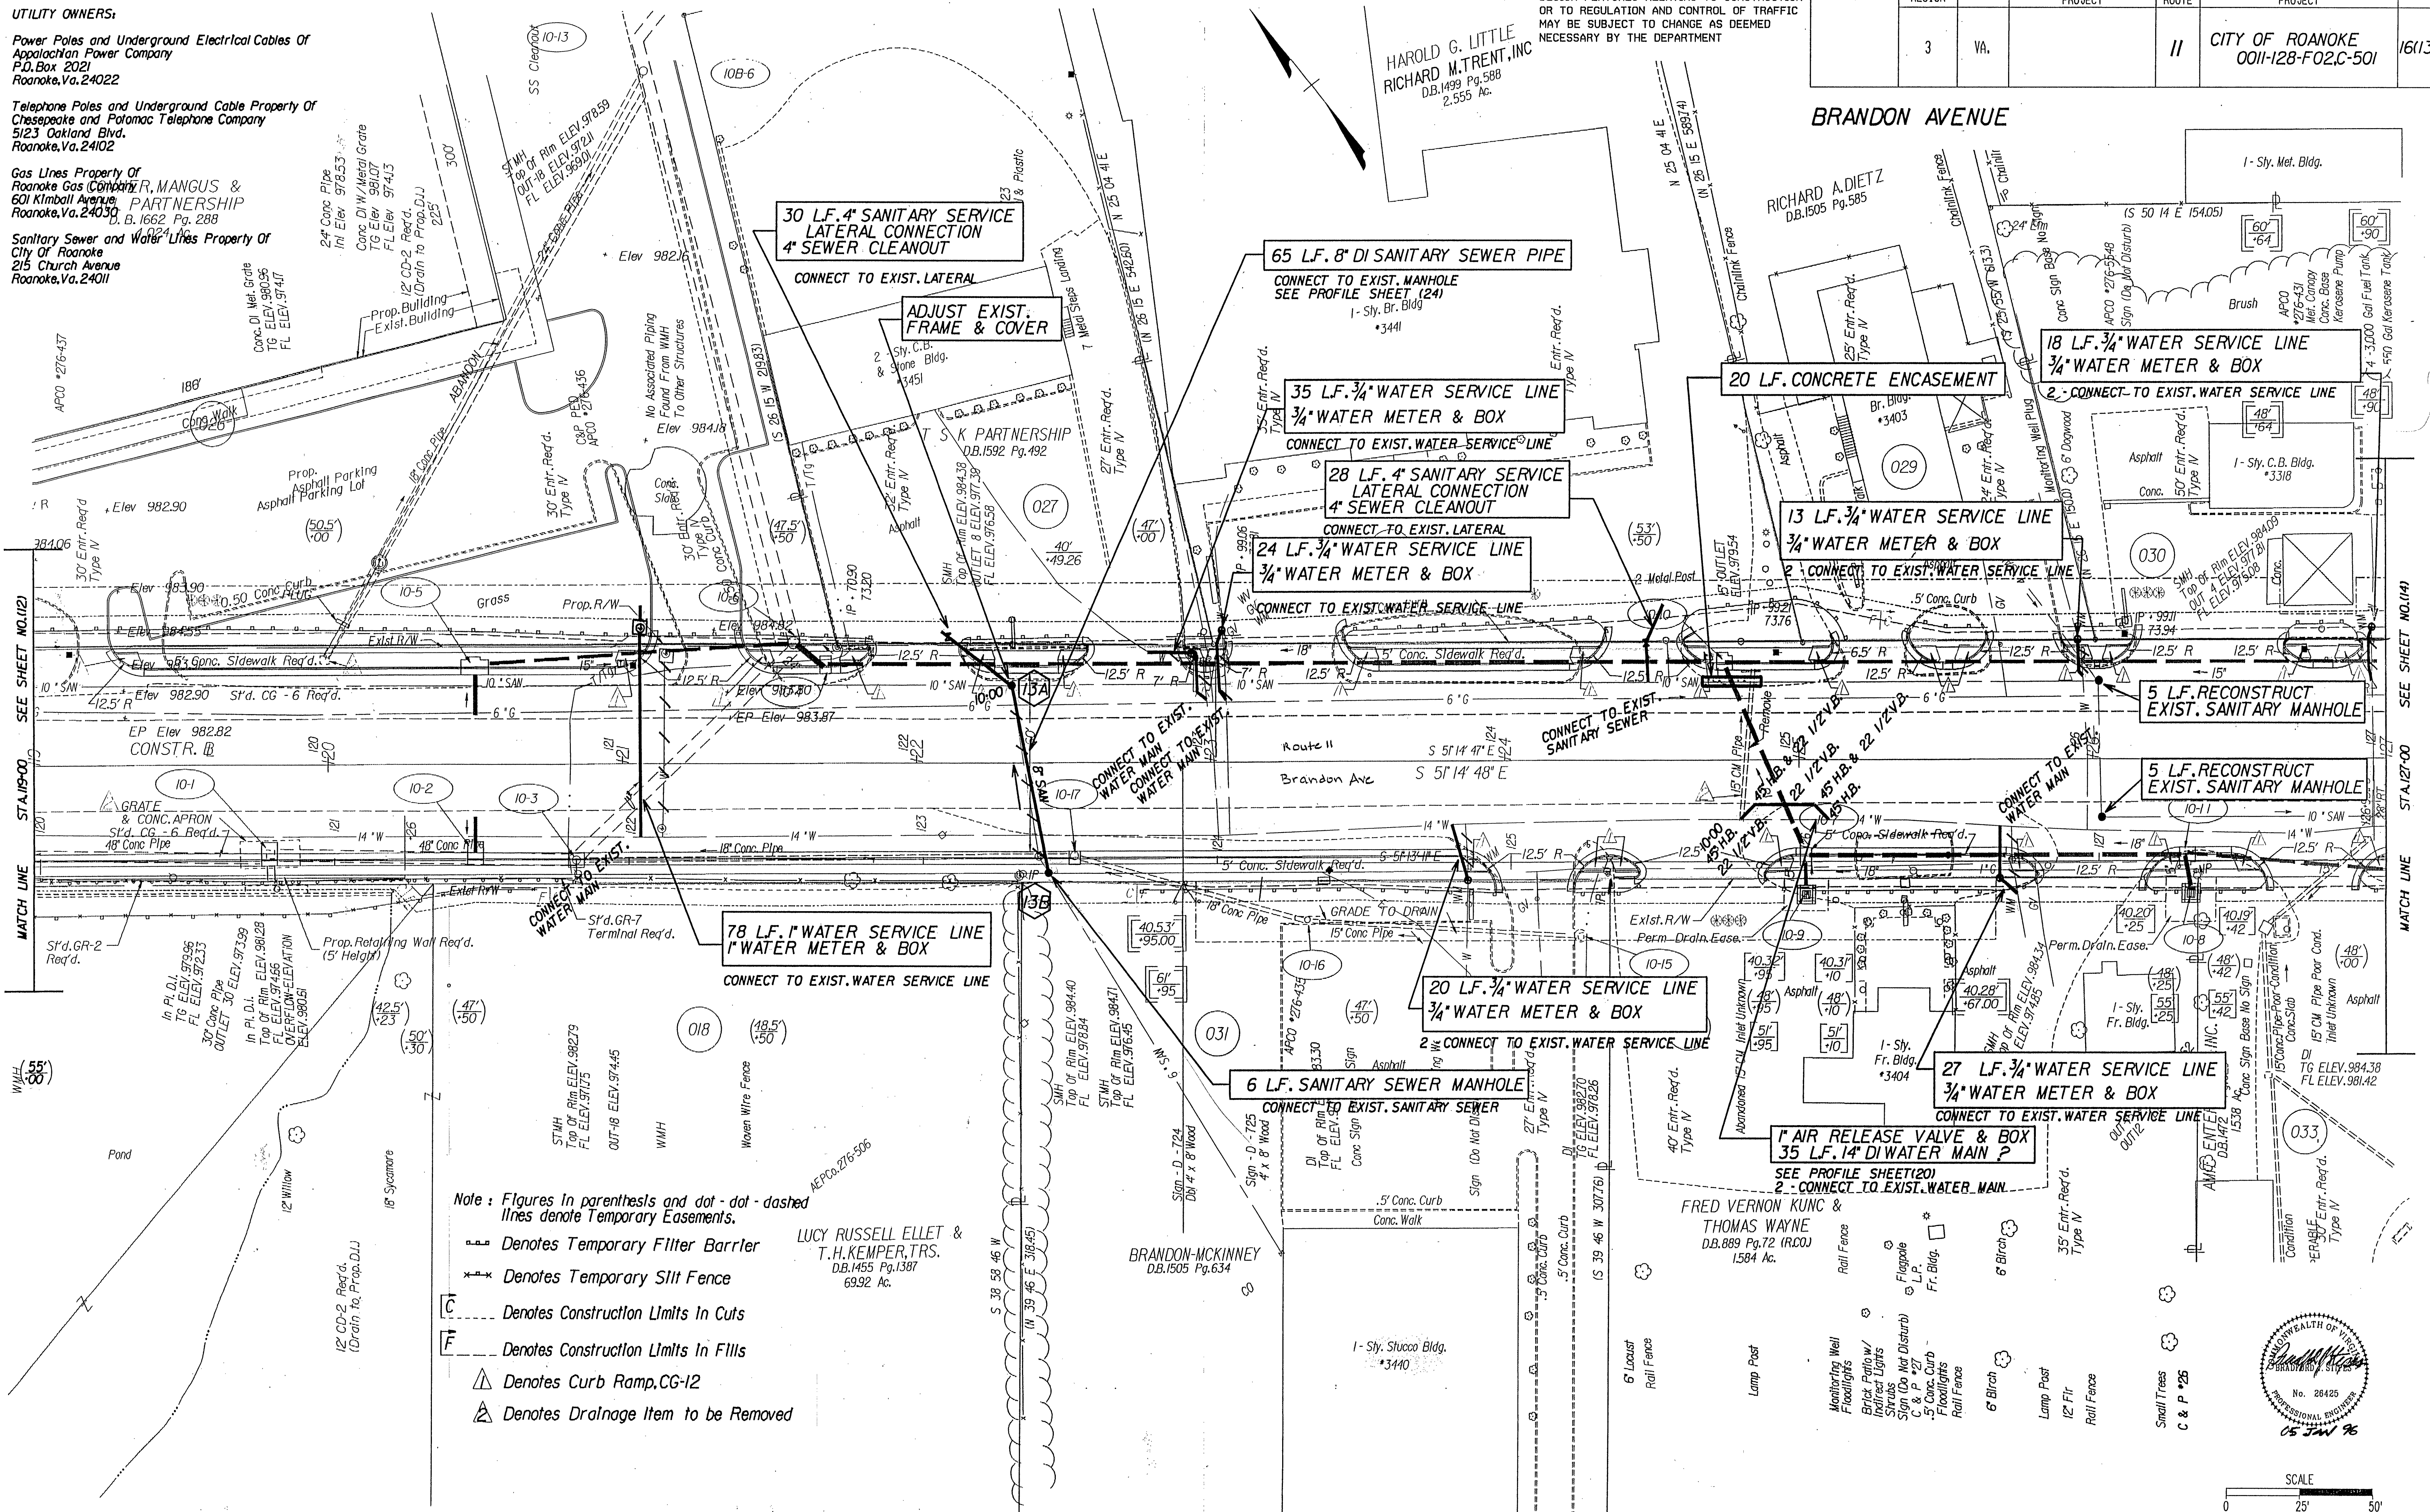

SUPERVISED BY: H. W. REYNOLDS (804) 786-2834
DESIGNED BY: ANDERSON & ASSOCIATES
CADD OPERATOR: ANDERSON & ASSOCIATES
REVISED BY:

PLAN	DATE	BY
NOTE BOOK		
NO.		

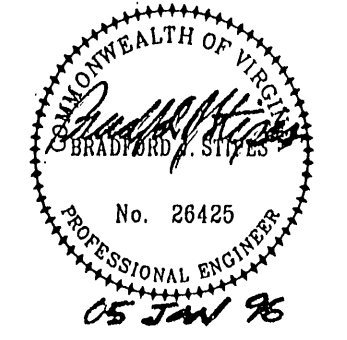

SCALE
0 25' 50'