

130

THIS SHEET FOR UTILITY RELOCATION/ADJUSTMENT ONLY

UTILITY OWNERS:

Power Poles and Underground Electrical Cables Of
Appalachian Power Company
P.O. Box 2021
Roanoke, Va. 24022

Telephone Poles and Underground Cable Property Of
Chesapeake and Potomac Telephone Company
5123 Oakland Blvd.
Roanoke, Va. 24102


Gas Lines Property Of
Roanoke Gas Company
601 Kimball Avenue
Roanoke, Va. 24030

Sanitary Sewer and Water Lines Property Of
City of Roanoke
215 Church Avenue
Roanoke, Va. 24011

DESIGN FEATURES RELATING TO CONSTRUCTION
OR TO REGULATION AND CONTROL OF TRAFFIC
MAY BE SUBJECT TO CHANGE AS DEEMED
NECESSARY BY THE DEPARTMENT


REVISED	FHWA REGION	STATE	FEDERAL AID PROJECT	ROUTE	STATE PROJECT	SHEET NO.
	3	VA.			CITY OF ROANOKE 0011-128-F02.C-501	16(15)

BRANDON AVENUE

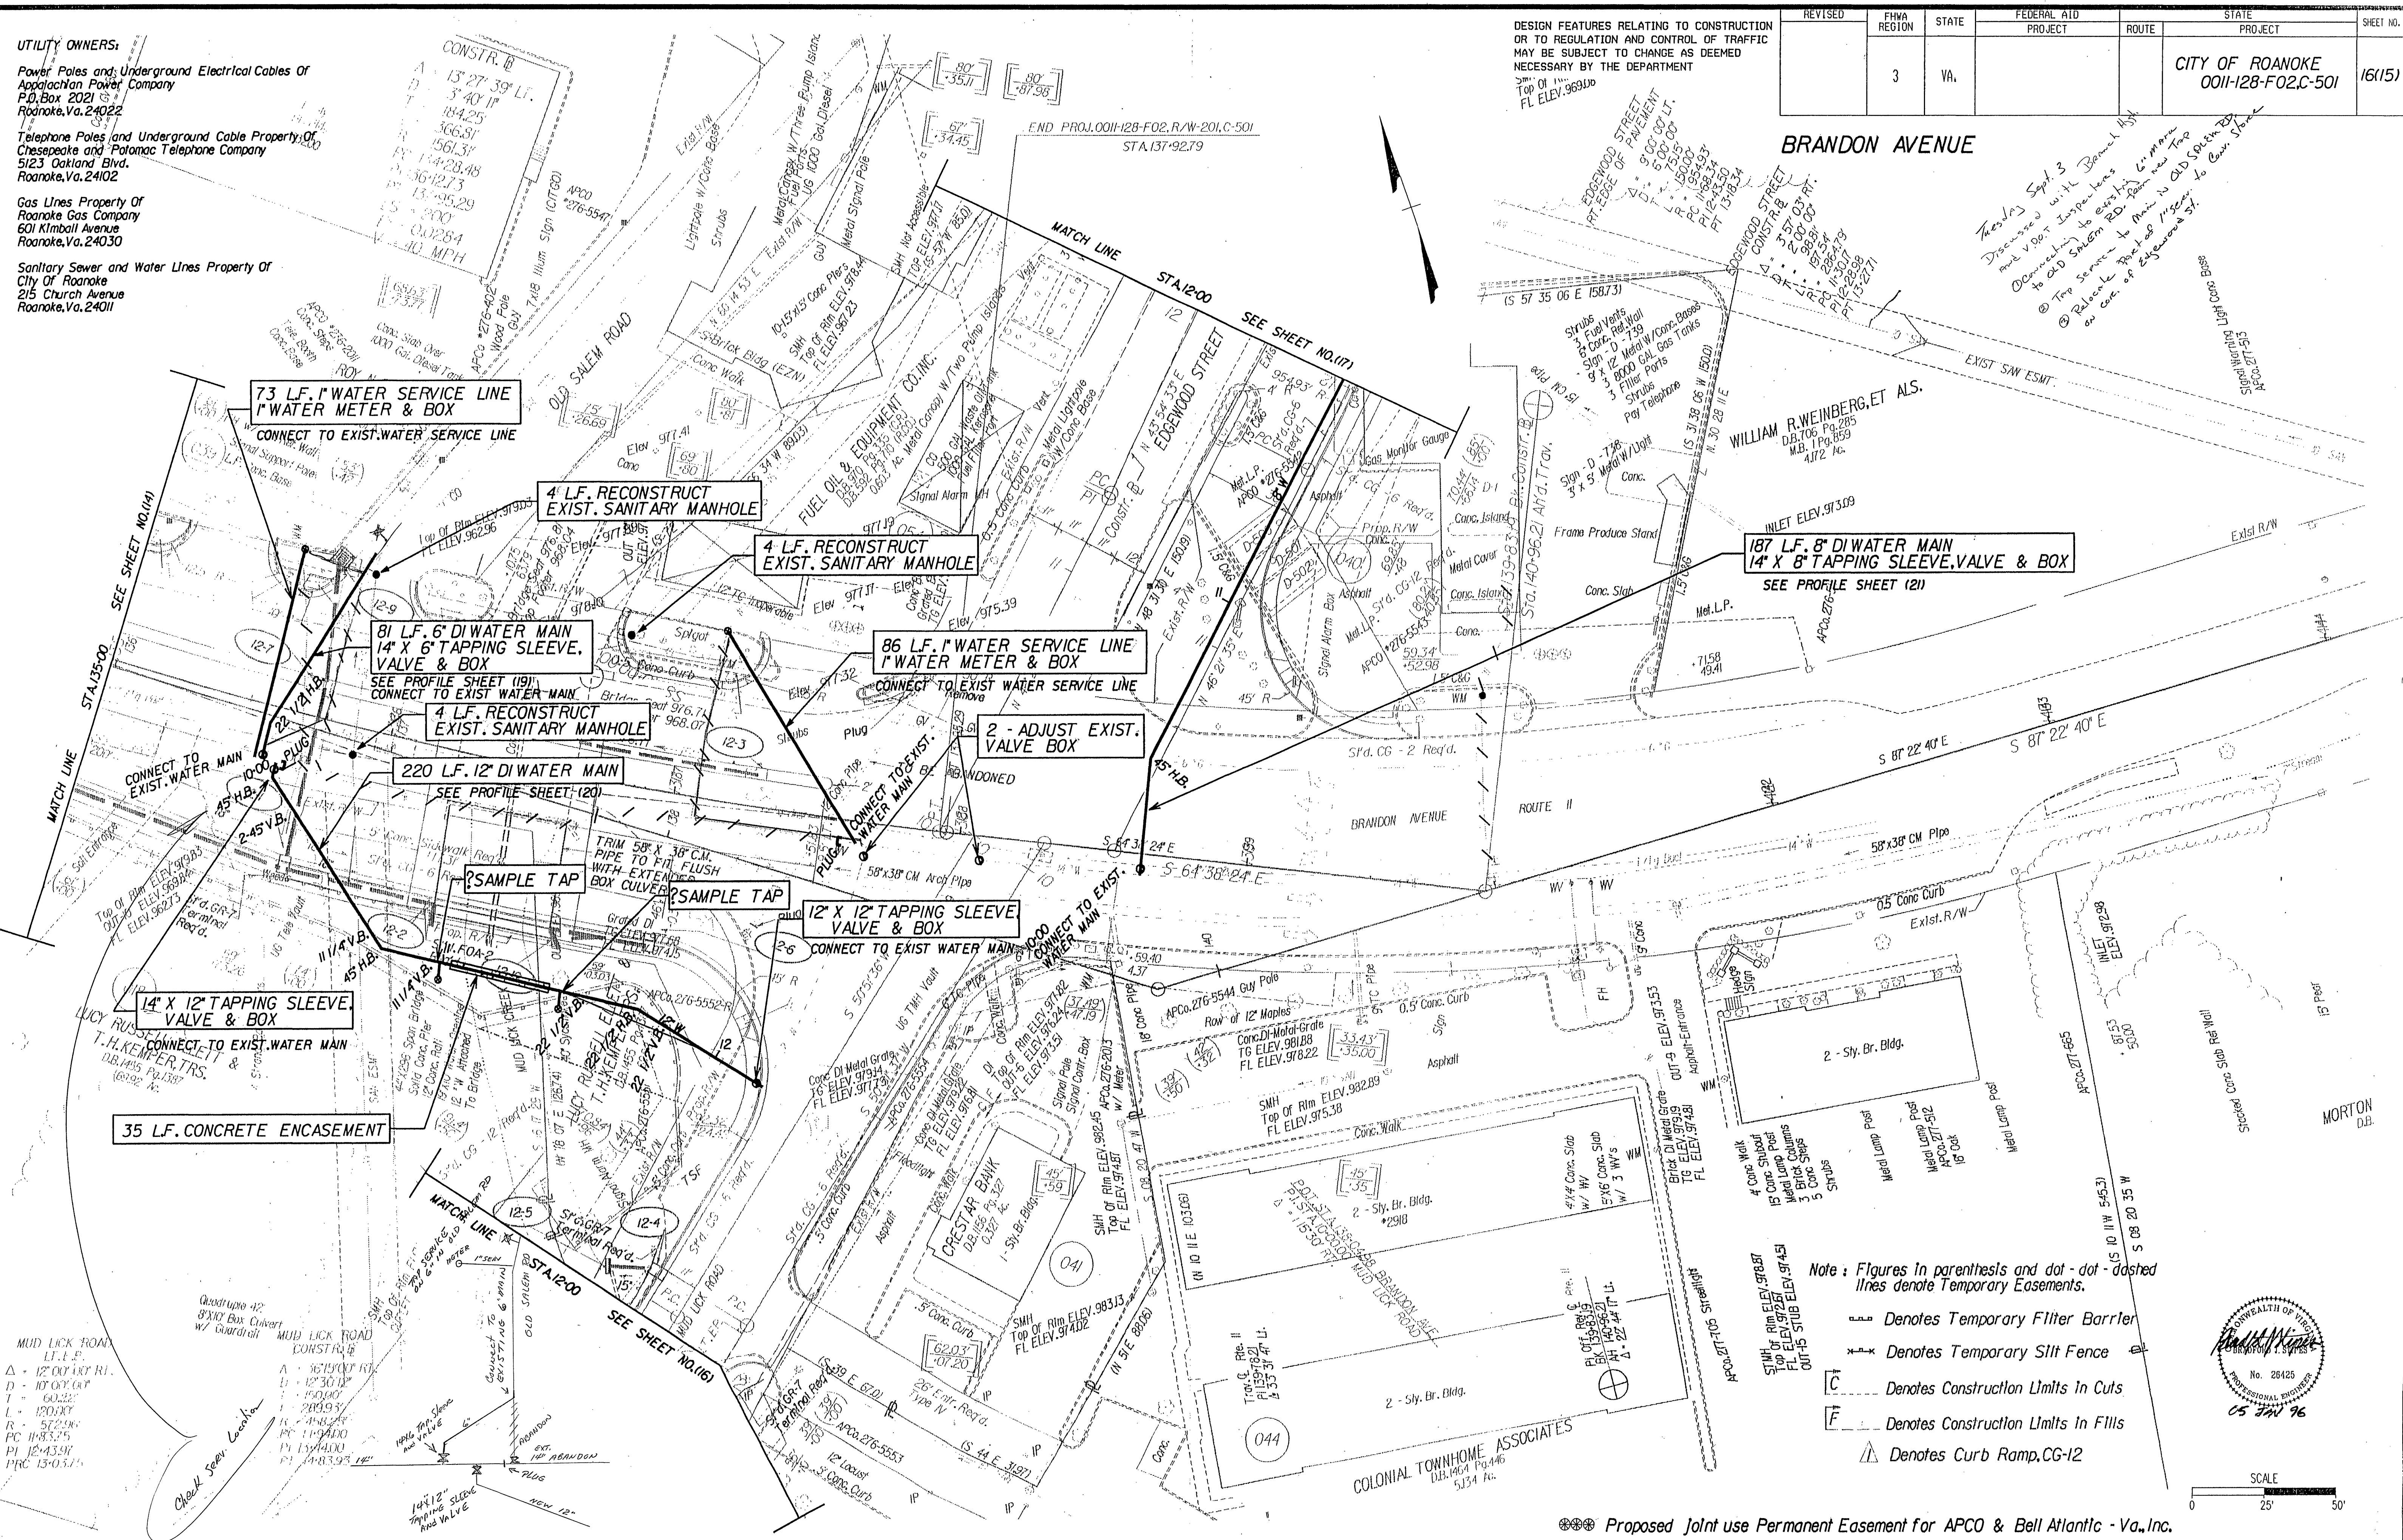

Note: Figures in parenthesis and dot-dot-dashed lines denote Temporary Easements.

- Denotes Temporary Filter Barrier
- Denotes Temporary Silt Fence
- Denotes Construction Limits In Cuts
- Denotes Construction Limits In Fills
- Denotes Curb Ramp, CG-12

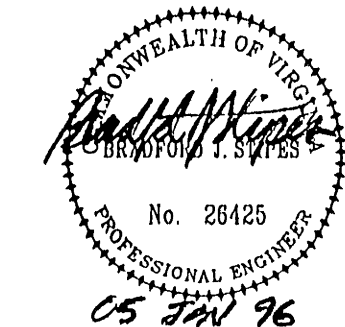

Proposed Joint use Permanent Easement for APCO & Bell Atlantic - Va., Inc.

SUPERVISED BY: M. W. REYNOLDS (604) 786-2314
DESIGNED BY: L. ANDERSON & ASSOCIATES
CADD OPERATOR: ANDERSON & ASSOCIATES
REVISED BY:

DATE	BY
PLAN	
NOTE BOOK	
REVISION	
NO.	

PLAN NO.	PROJECT	FILE NO.	SHEET NO.
A	0011-128-F02		16(15)