

131

UTILITY OWNERS:

Power Poles and Underground Electrical Cables Of  
Appalachian Power Company  
P.O. Box 2021  
Roanoke, Va. 24022


Telephone Poles and Underground Cable Property Of  
Chesapeake and Potomac Telephone Company  
5123 Oakland Blvd.  
Roanoke, Va. 24102

Gas Lines Property Of  
Roanoke Gas Company  
601 Kimball Avenue  
Roanoke, Va. 24030

Sanitary Sewer and Water Lines Property Of  
City Of Roanoke  
215 Church Avenue  
Roanoke, Va. 24011

DESIGN FEATURES RELATING TO CONSTRUCTION  
OR TO REGULATION AND CONTROL OF TRAFFIC  
MAY BE SUBJECT TO CHANGE AS DEEMED  
NECESSARY BY THE DEPARTMENT



| REVISED | FHWA<br>REGION | STATE | FEDERAL AID<br>PROJECT | ROUTE | STATE<br>PROJECT                     | SHEET NO. |
|---------|----------------|-------|------------------------|-------|--------------------------------------|-----------|
|         | 3              | VA.   |                        | 11    | CITY OF ROANOKE<br>0011-128-F02C-501 | 16(16)    |

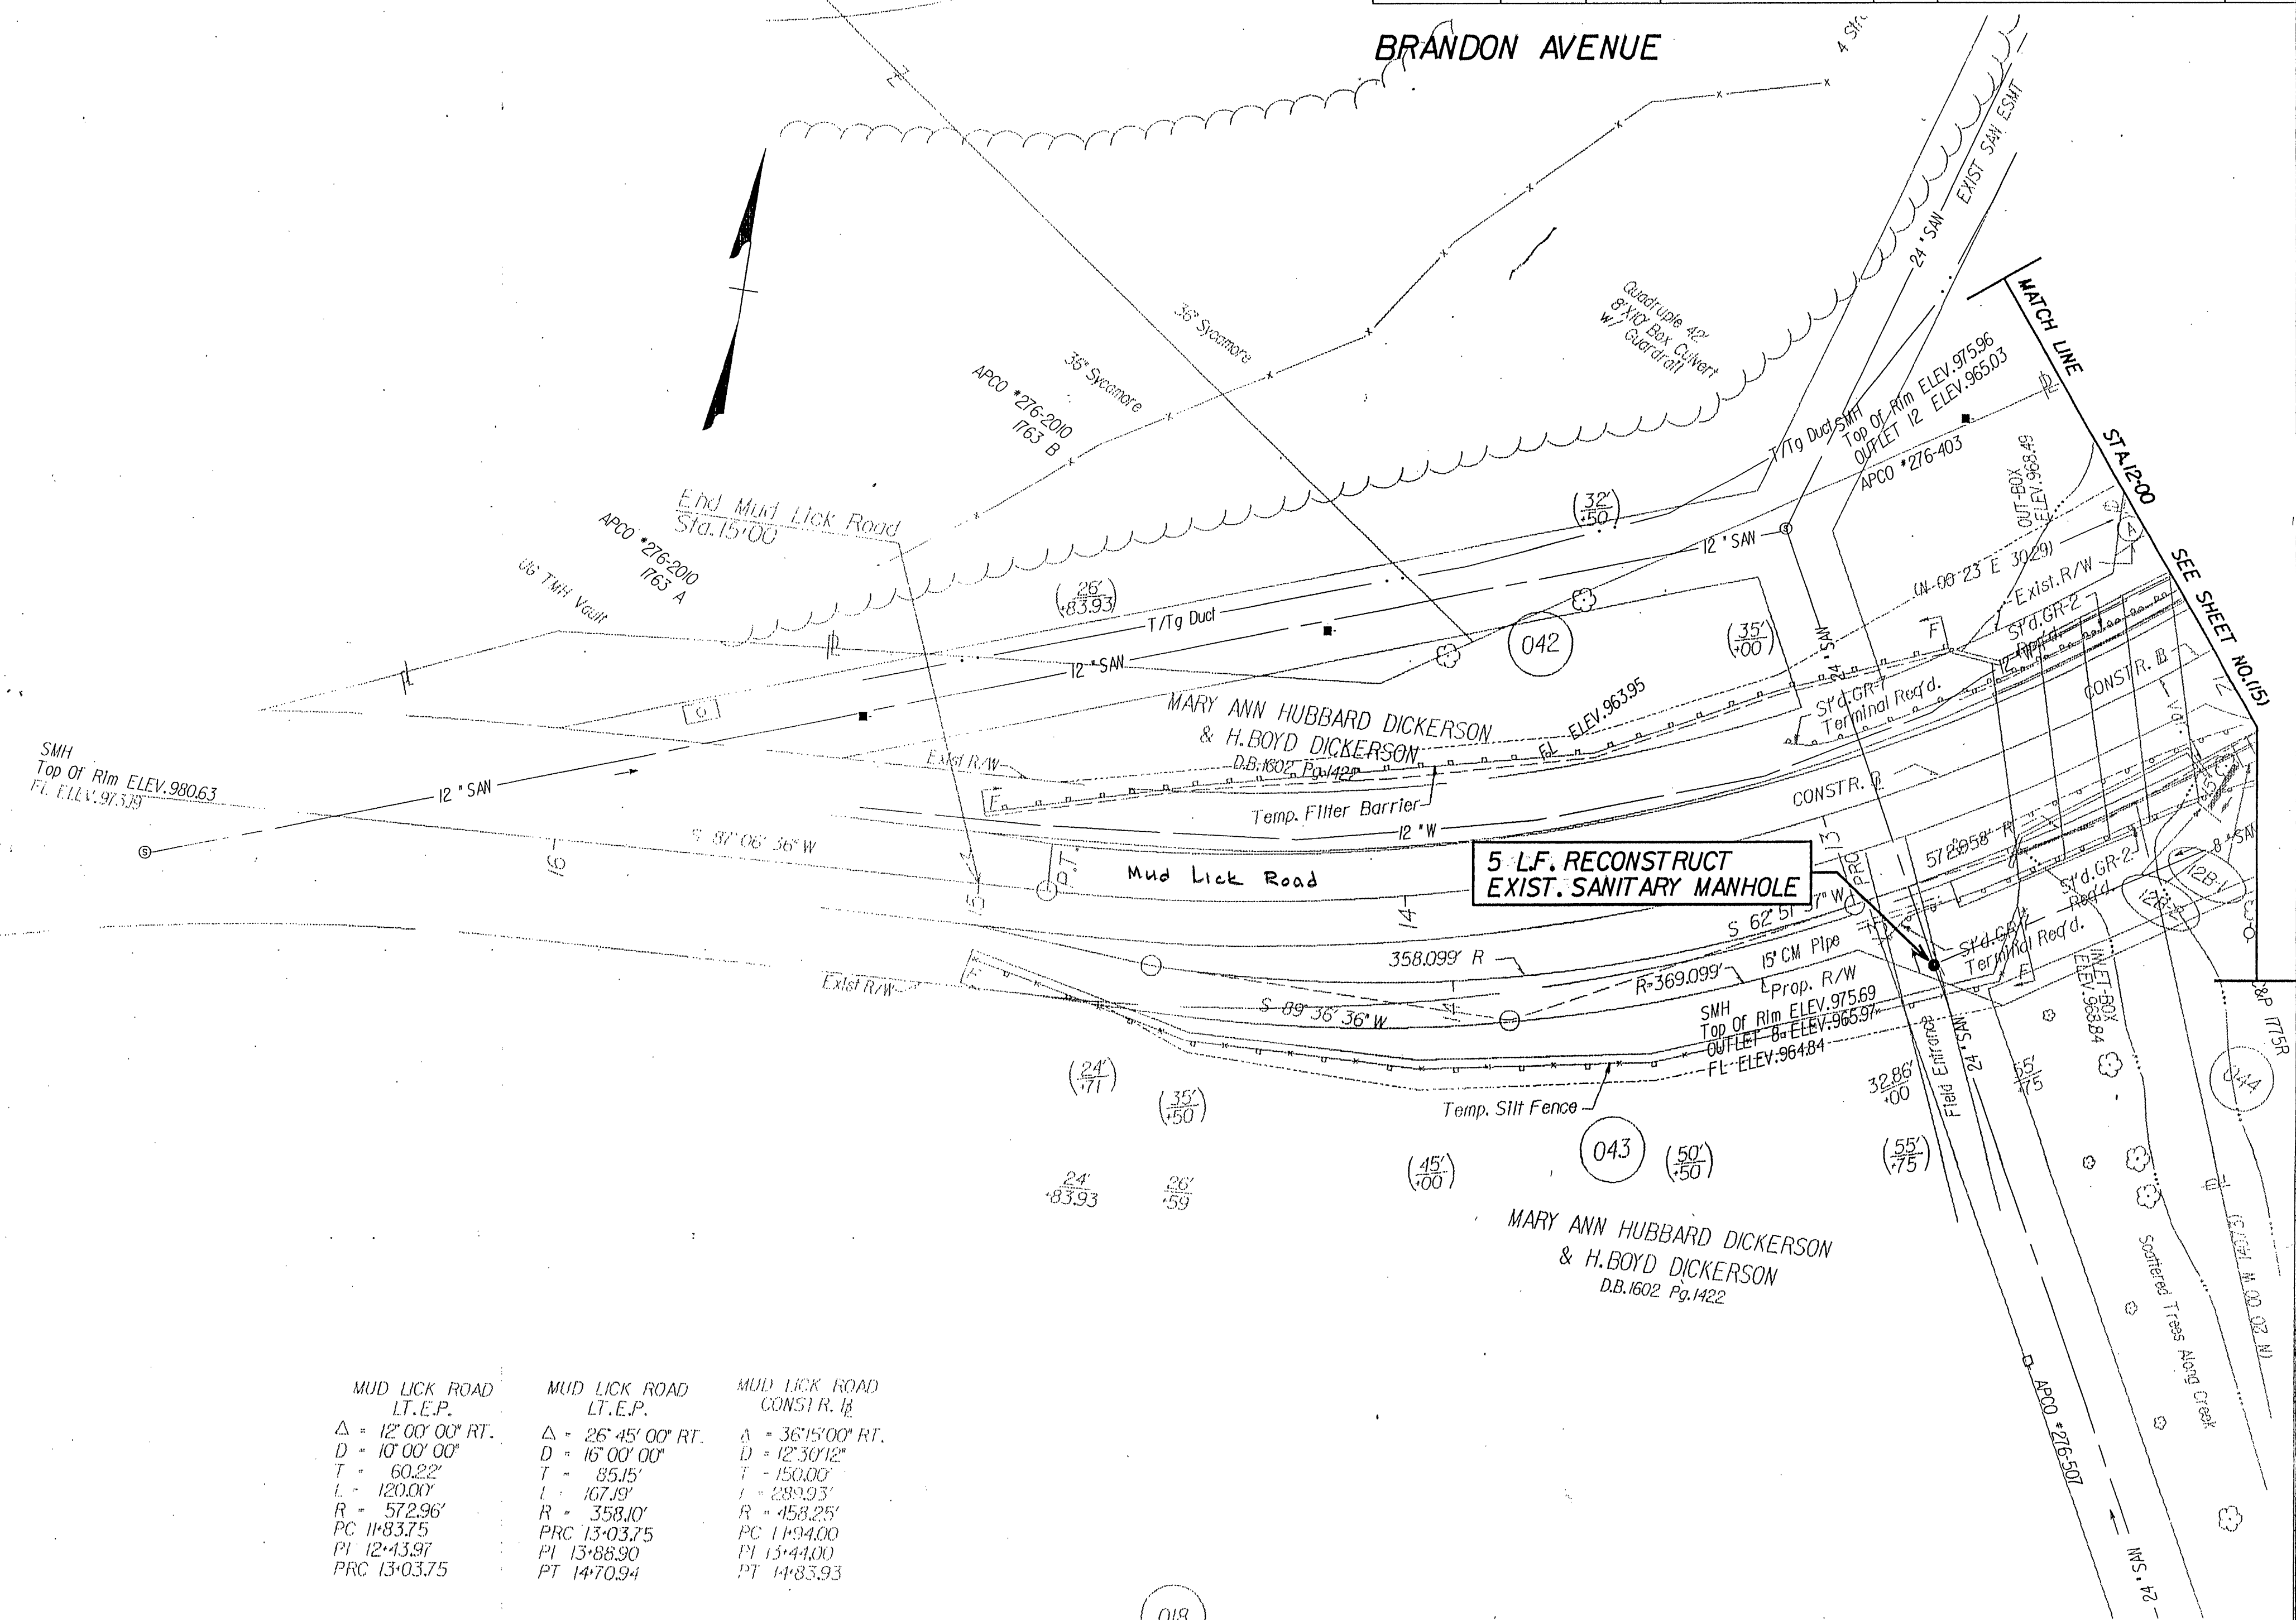

| MUD LICK ROAD<br>LT. E.P.   | MUD LICK ROAD<br>LT. E.P.   | MUD LICK ROAD<br>CONST. R. 12 |
|-----------------------------|-----------------------------|-------------------------------|
| $\Delta = 12' 00' 00''$ RT. | $\Delta = 26' 45' 00''$ RT. | $\Delta = 36' 15' 00''$ RT.   |
| $D = 10' 00' 00''$          | $D = 16' 00' 00''$          | $D = 12' 30' 12''$            |
| $T = 60.22'$                | $T = 85.15'$                | $T = 150.00'$                 |
| $L = 120.00'$               | $L = 167.19'$               | $L = 238.15'$                 |
| $R = 572.96'$               | $R = 358.10'$               | $R = 458.25'$                 |
| $PC = 1183.75'$             | $PC = 1303.75'$             | $PC = 1194.00'$               |
| $PI = 1243.97'$             | $PI = 1388.90'$             | $PI = 1344.00'$               |
| $PT = 1303.75'$             | $PT = 1470.94'$             | $PT = 1483.93'$               |

(A) LUCY RUSSELL ELLETT &  
T.H. KEMPER, TRS.  
D.B. 1455 Pg. 1387  
6992 Ac.

COLONIAL TOWNHOUSE ASSOCIATES  
D.B. 1464 Pg. 446  
5134 Ac.

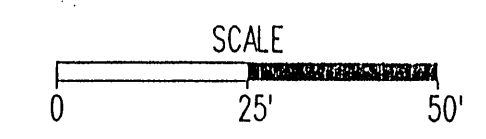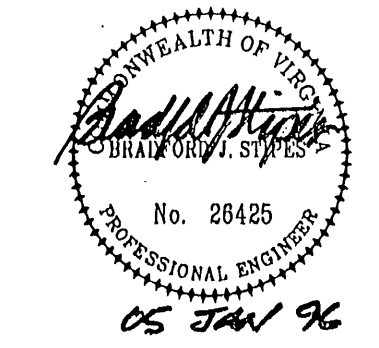

SUPERVISED BY: M. W. REYNOLDS (804) 786-2334  
DESIGNED BY: ANDERSON & ASSOCIATES  
CADD OPERATOR: ANDERSON & ASSOCIATES  
REVISED BY:

| DATE | BY | REASON |
|------|----|--------|
|      |    |        |
|      |    |        |
|      |    |        |
|      |    |        |

PLAN NO. 0011-128-F02C-501  
NOTE BOOK NO. 16(16)