


SECTION IC	REVISED	FHWA REGION	STATE	FEDERAL AID	ROUTE	STATE	SHEET NO.
				PROJECT		PROJECT	
		3	VA.		11	CITY OF ROANOKE 0011-128-F02,C-501	16(17)

Sanitary Sewer and Water Lines Property Of
City Of Roanoke
215 Church Avenue
Roanoke, Va. 24011

P117+00.00

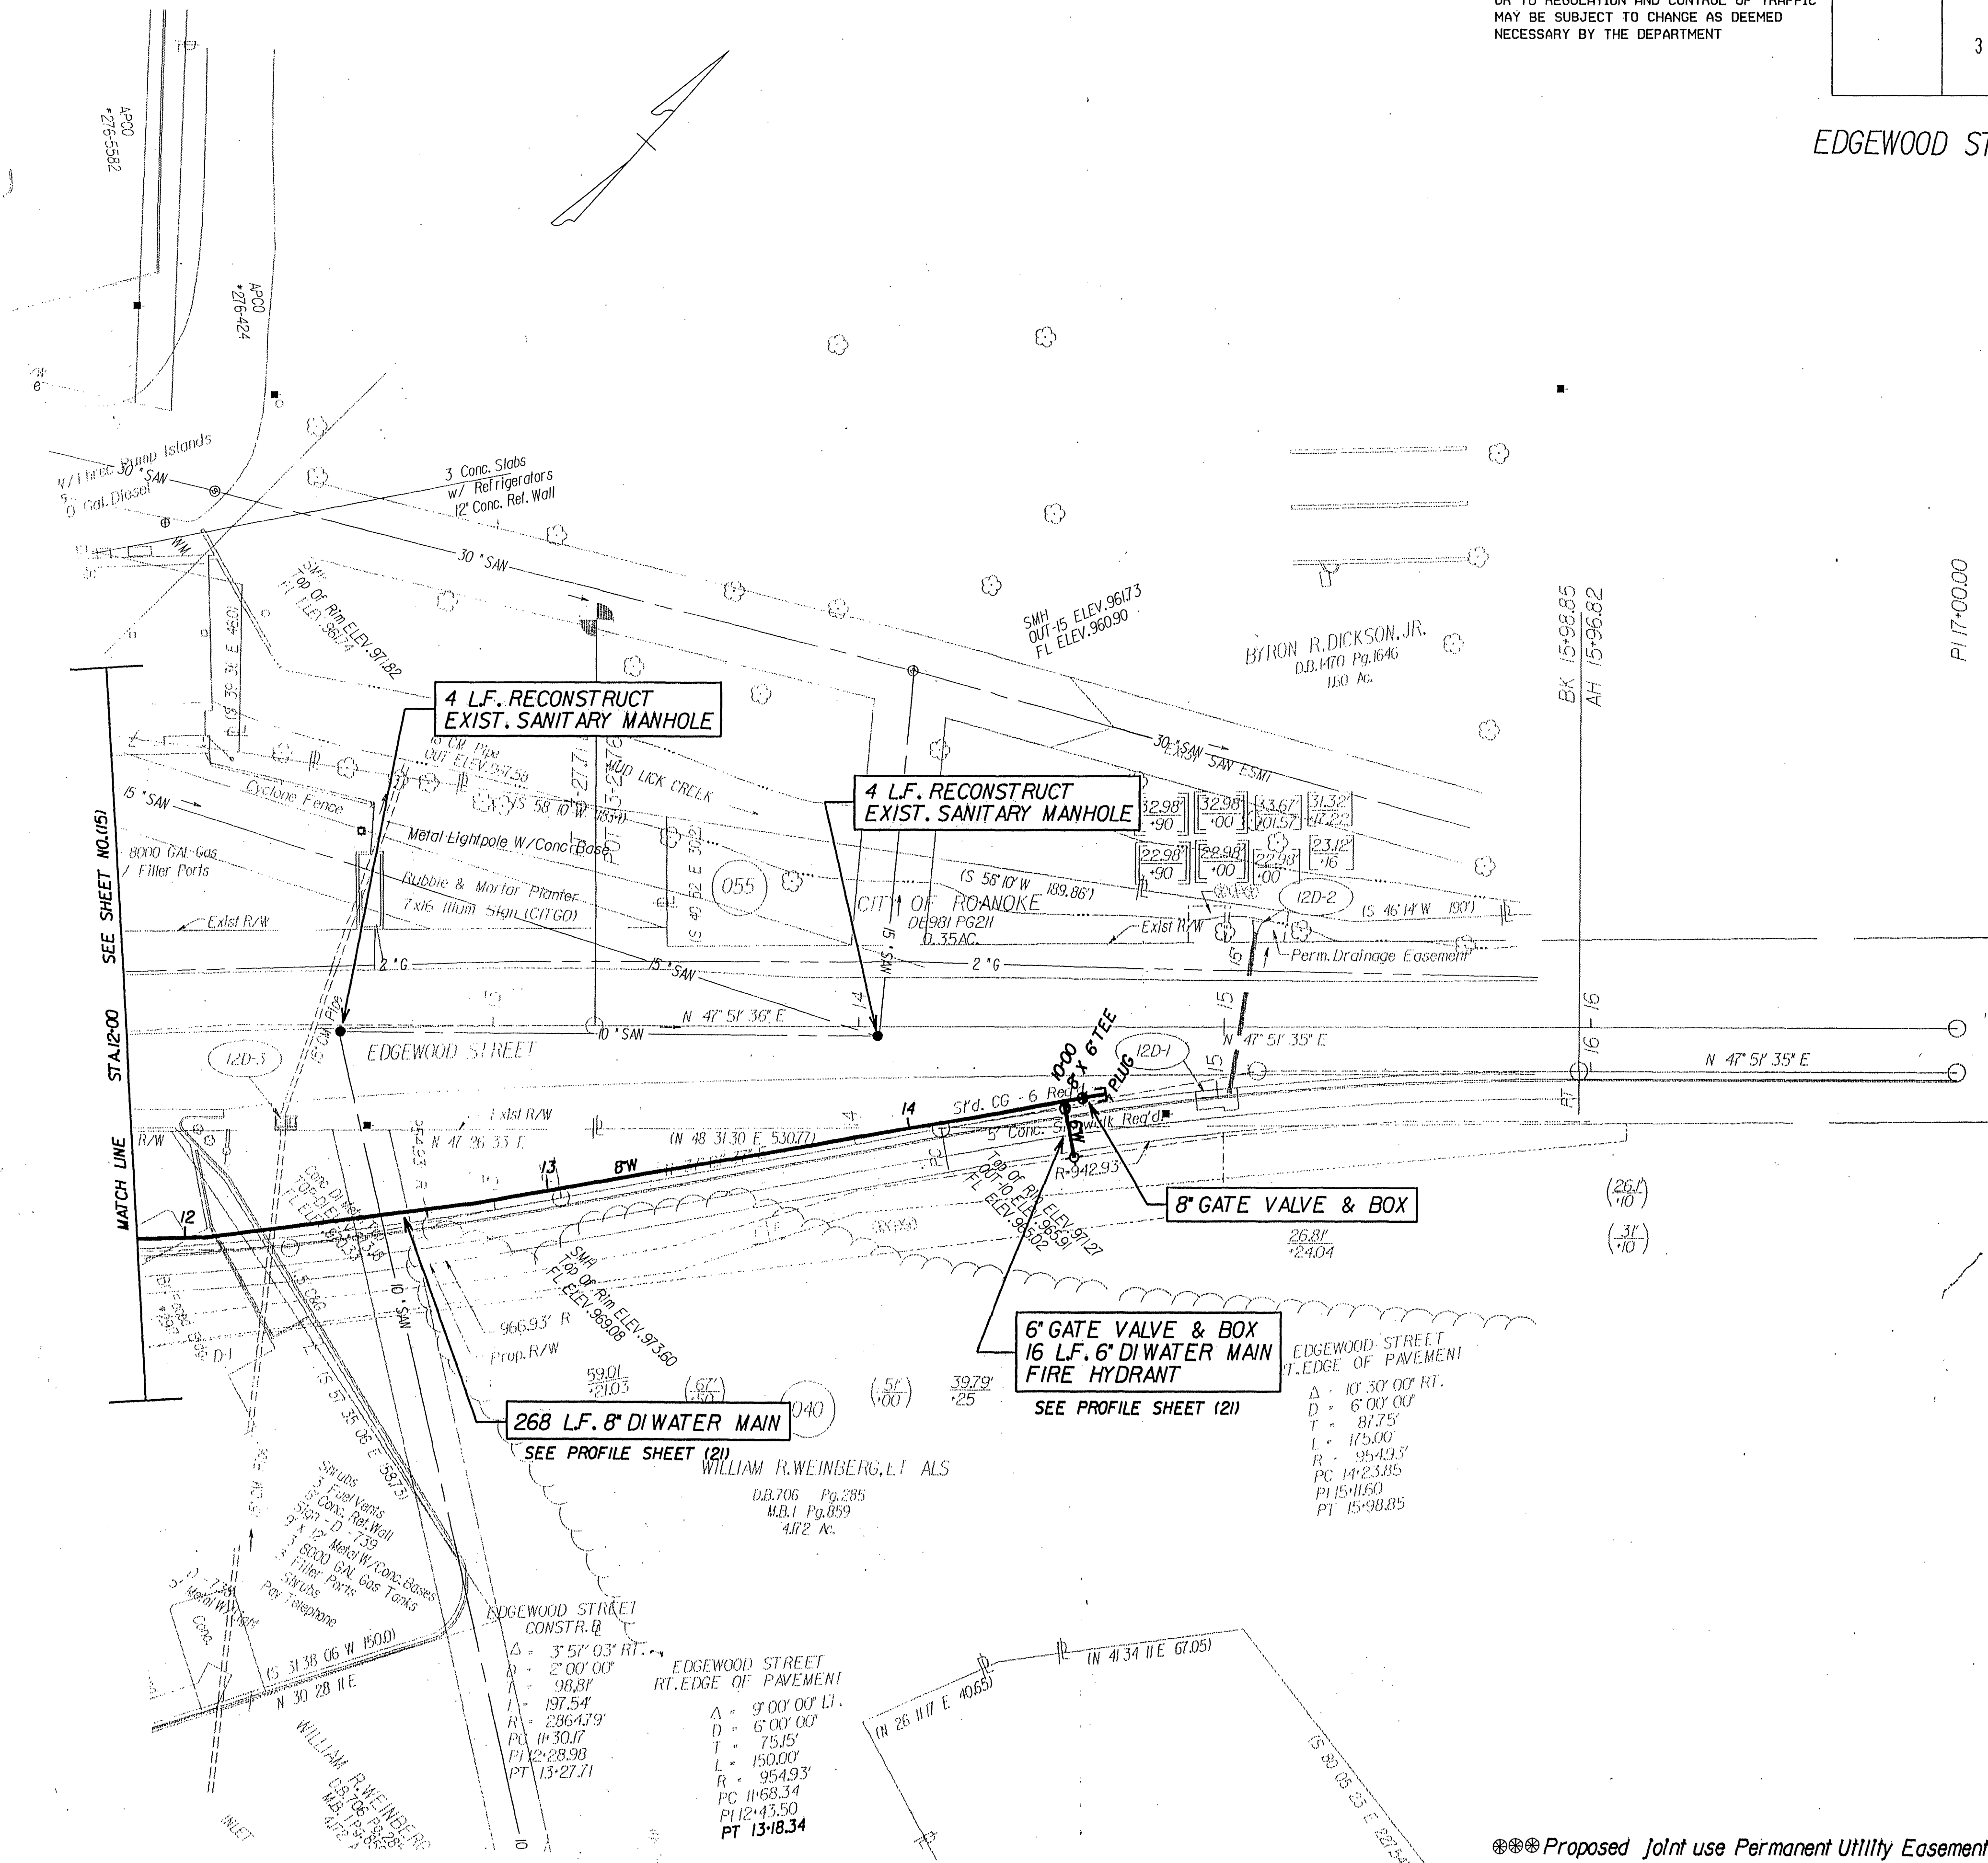

PLAN		DATE
SURVEYED		
ADJUSTED		
ALTIMETER CHECKED		
RIGHT OF WAY CHECKED		

COMMONWEALTH OF VIRGINIA
BRADFORD STILES
No. 28425
PROFESSIONAL ENGINEER
05 JAN 96

A horizontal scale bar with a white left half and a black right half. It is labeled '0', '25'', and '50'' at the bottom. The word 'SCALE' is centered above the bar.