

UTILITY OWNERS:

Power Poles and Underground Electrical Cables Of
Appalachian Power Company
P.O. Box 2021
Roanoke, Va. 24022

Telephone Poles and Underground Cable Property Of
Chesapeake and Potomac Telephone Company
5123 Oakland Blvd.
Roanoke, Va. 24102

Gas Lines Property Of
Roanoke Gas Company
601 Kimball Avenue
Roanoke, Va. 24030

Sanitary Sewer and Water Lines Property Of
City Of Salem
114 North Broad Street
P.O. Box 869
Salem, Va. 24153


Sanitary Sewer and Water Lines Property Of
City Of Roanoke
215 Church Avenue
Roanoke, Va. 24011

REVISED	FHWA REGION	STATE	FEDERAL AID PROJECT	ROUTE	STATE PROJECT	SHEET NO.
	3	VA.			CITY OF ROANOKE 0011-128-F02.C-501 CITY OF SALEM 0011-129-F05.C-501	16(3)

BRANDON AVENUE

SUPERVISED BY: M. W. REYNOLDS (1804) 786-2934
DESIGNED BY: ANDERSON & ASSOCIATES
CADD OPERATOR: ANDERSON & ASSOCIATES
REVISED BY:


PLAN	DATE	BY
NOTE BOOK		
NO. 1		

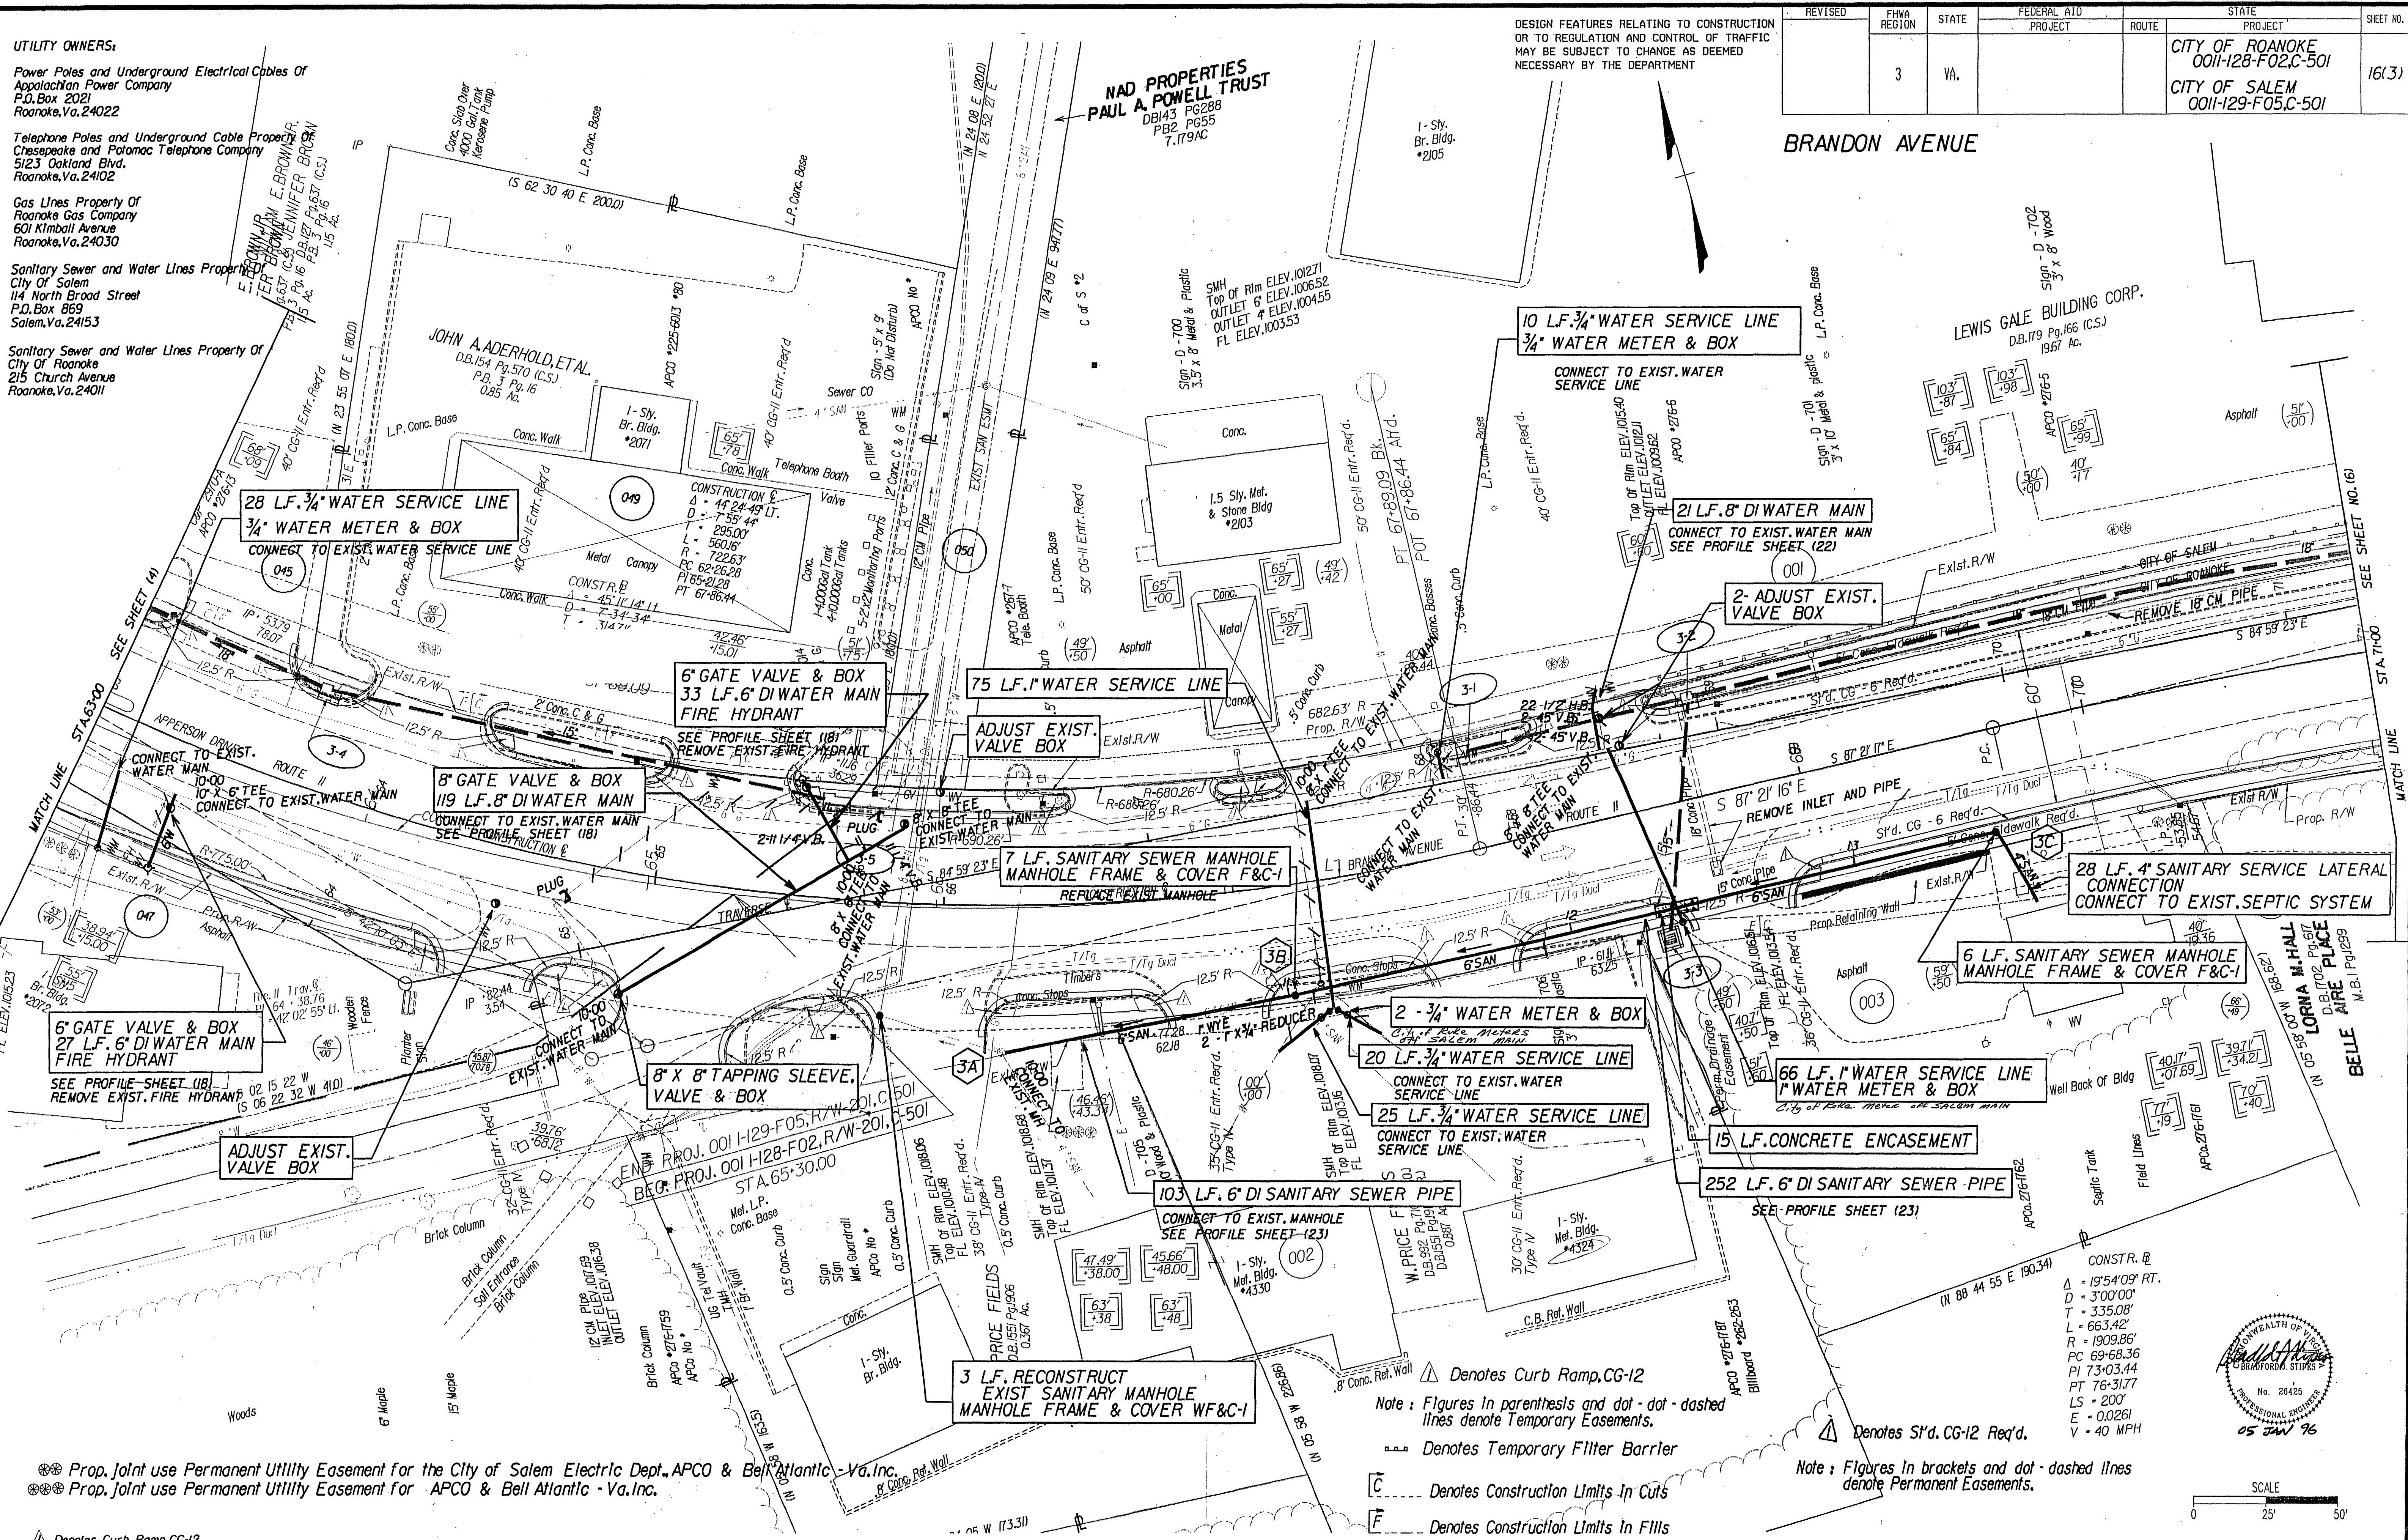

Prop. Joint use Permanent Utility Easement for the City of Salem Electric Dept., APCO & Bell Atlantic - Va. Inc.
Prop. Joint use Permanent Utility Easement for APCO & Bell Atlantic - Va. Inc.

Denotes Curb Ramp, CG-12
Note: Figures in parenthesis and dot-dot-dashed lines denote Temporary Easements.
Denotes Temporary Filter Barrier
Denotes Construction Limits in Cuts
Denotes Construction Limits in Fills

Denotes S'd. CG-12 Req'd.
Note: Figures in brackets and dot-dashed lines denote Permanent Easements.

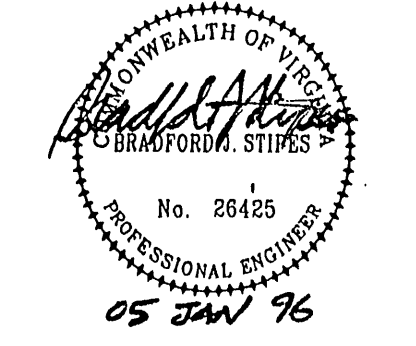

SCALE
0 25' 50'

PLAN NO.	PROJECT	FILE NO.	SHEET NO.
A	0011-128-F02 0011-129-F05		16(3)