

119

UTILITY OWNERS:

Power Poles and Underground Electrical Cables Of
Appalachian Power Company
P.O. Box 2021
Roanoke, Va. 24022

Telephone Poles and Underground Cables/Property Of
Chesapeake and Potomac Telephone Company
5123 Oakland Blvd.
Roanoke, Va. 24102

Gas Lines Property Of
Roanoke Gas Company
601 Kimball Avenue
Roanoke, Va. 24030

Sanitary Sewer and Water Lines Property Of
City of Salem
114 North Broad Street
P.O. Box 869
Salem, Va. 24153

APPALACHIAN POWER COMPANY
D.B. 456 Pg. 337 (Salem)
P.B. 4 Pg. 69


APPALACHIAN POWER COMPANY
D.B. 456 Pg. 337 (R.C.O.)
P.B. 3 Pg. 16
17.67 Ac.

REVISED	FHWA REGION	STATE	FEDERAL AID PROJECT	ROUTE	STATE PROJECT	SHEET NO.
	3	VA.			CITY OF SALEM 0011-129-F05.C-501	16(4)

CONSTR. E
Δ = 45' 11" 14' Lt.
D = 7' 34' 34"
T = 314.71'
L = 596.45'
R = 756.27'
PC 6192.64
PI 6507.35
PT 6789.09

OFF. REV. SURVEY E
Δ = 44' 24' 49" Lt.
D = 7' 55' 44"
T = 295.00'
L = 560.18'
R = 722.63'
PC 6226.28
PI 6521.28
PT 6786.44


WILLIAM E. BROWN &
JENNIFER (C.S.)
P.O. Box 16
Roanoke, Va. 24001

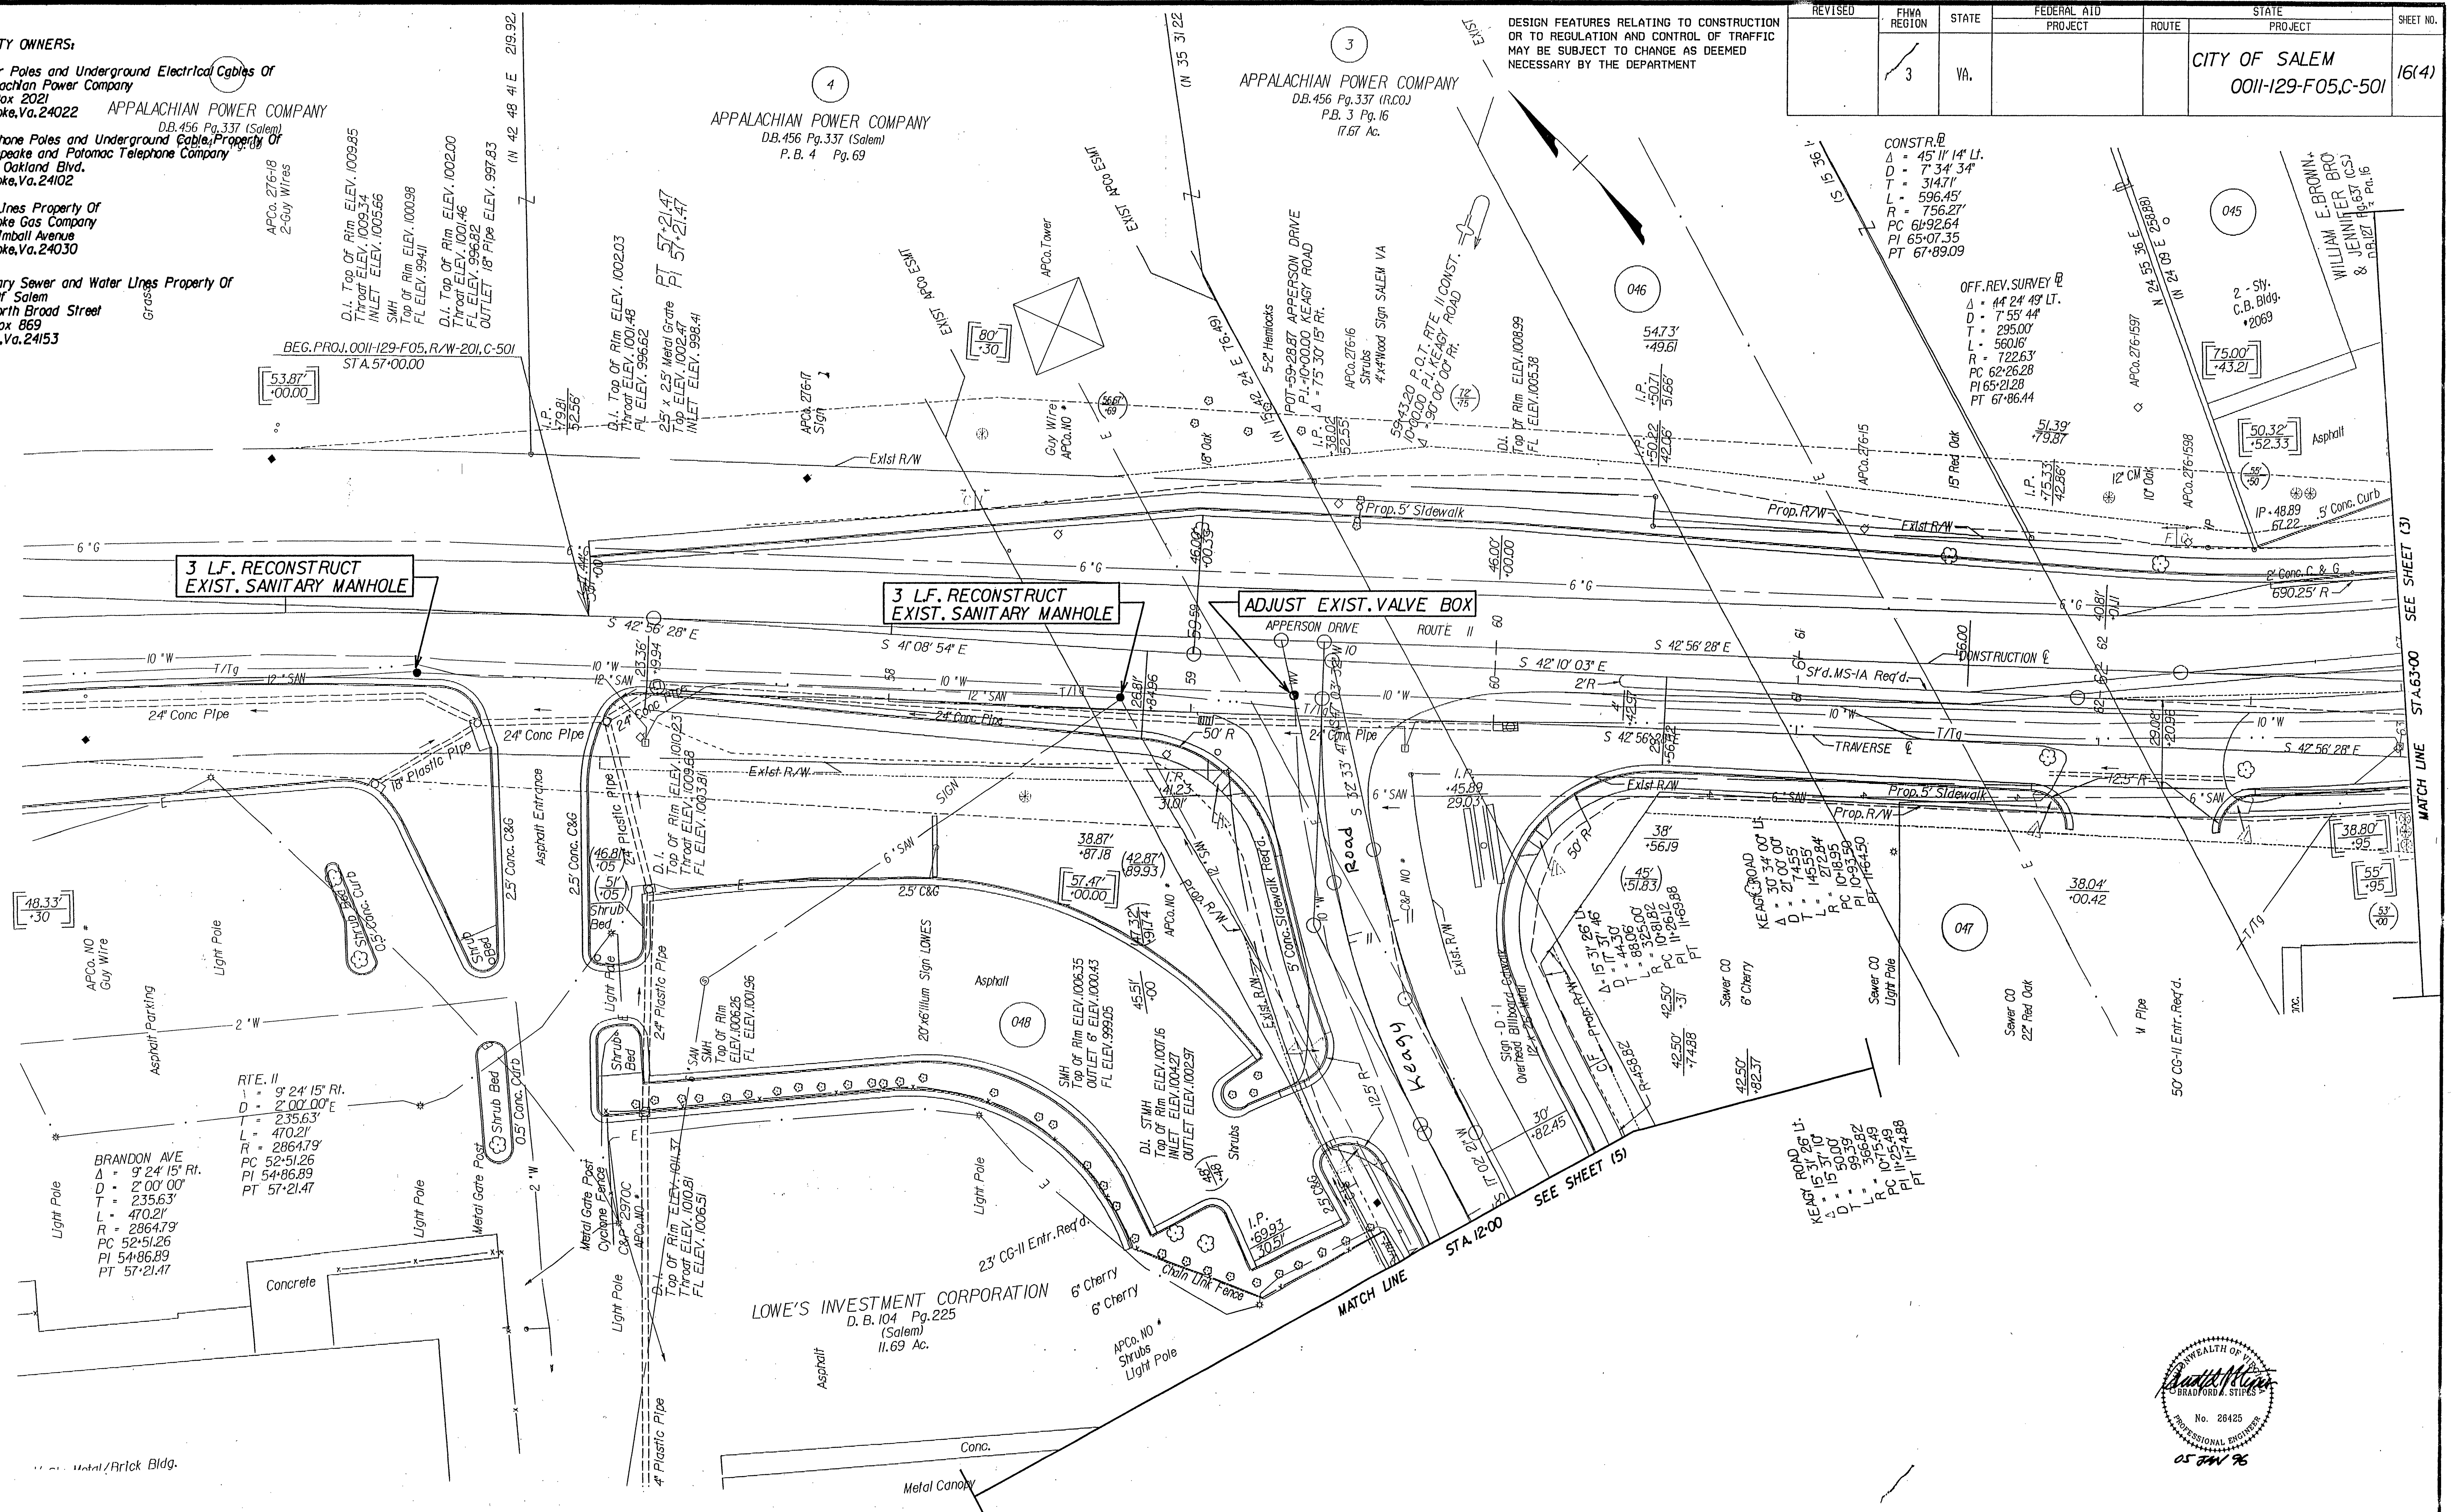

SUPERVISED BY: M.W. REYNOLDS (804) 786-2314
DESIGNED BY: ANDERSON & ASSOCIATES
CADD OPERATOR: ANDERSON & ASSOCIATES
REVISED BY:

PLAN	DATE	BY
NO. 1		
NO. 2		
NO. 3		
NO. 4		
NO. 5		
NO. 6		
NO. 7		
NO. 8		
NO. 9		
NO. 10		

- Proposed Joint use Permanent Utility Easement for City of Salem Electric Department & Bell Atlantic - Va., Inc.
- Proposed Joint use Permanent Utility Easement for City of Salem Electric Department, APCO & Bell Atlantic - Va., Inc.
- Proposed Joint use Permanent Utility Easement for APCO & Bell Atlantic - Va., Inc.

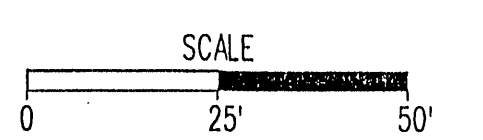

PLAN NO.	PROJECT	FILE NO.	SHEET NO.
A	0011-129-F05		16(4)