

120

UTILITY OWNERS:

Power Poles and Underground Electrical Cables Of
Appalachian Power Company
P.O. Box 2021
Roanoke, Va. 24022


Telephone Poles and Underground Cable Property Of
Chesapeake and Potomac Telephone Company
5123 Oakland Blvd.
Roanoke, Va. 24102

Gas Lines Property Of
Roanoke Gas Company
601 Kimball Avenue
Roanoke, Va. 24030

Sanitary Sewer and Water Lines Property Of
City Of Salem
114 North Broad Street
P.O. Box 869
Salem, Va. 24153

DESIGN FEATURES RELATING TO CONSTRUCTION
OR TO REGULATION AND CONTROL OF TRAFFIC
MAY BE SUBJECT TO CHANGE AS DEEMED
NECESSARY BY THE DEPARTMENT

REVISED	FHWA REGION	STATE	FEDERAL AID PROJECT	ROUTE	STATE PROJECT	SHEET NO.
	3	VA.		11	CITY OF SALEM 0011-129-F05.C-501	16(5)

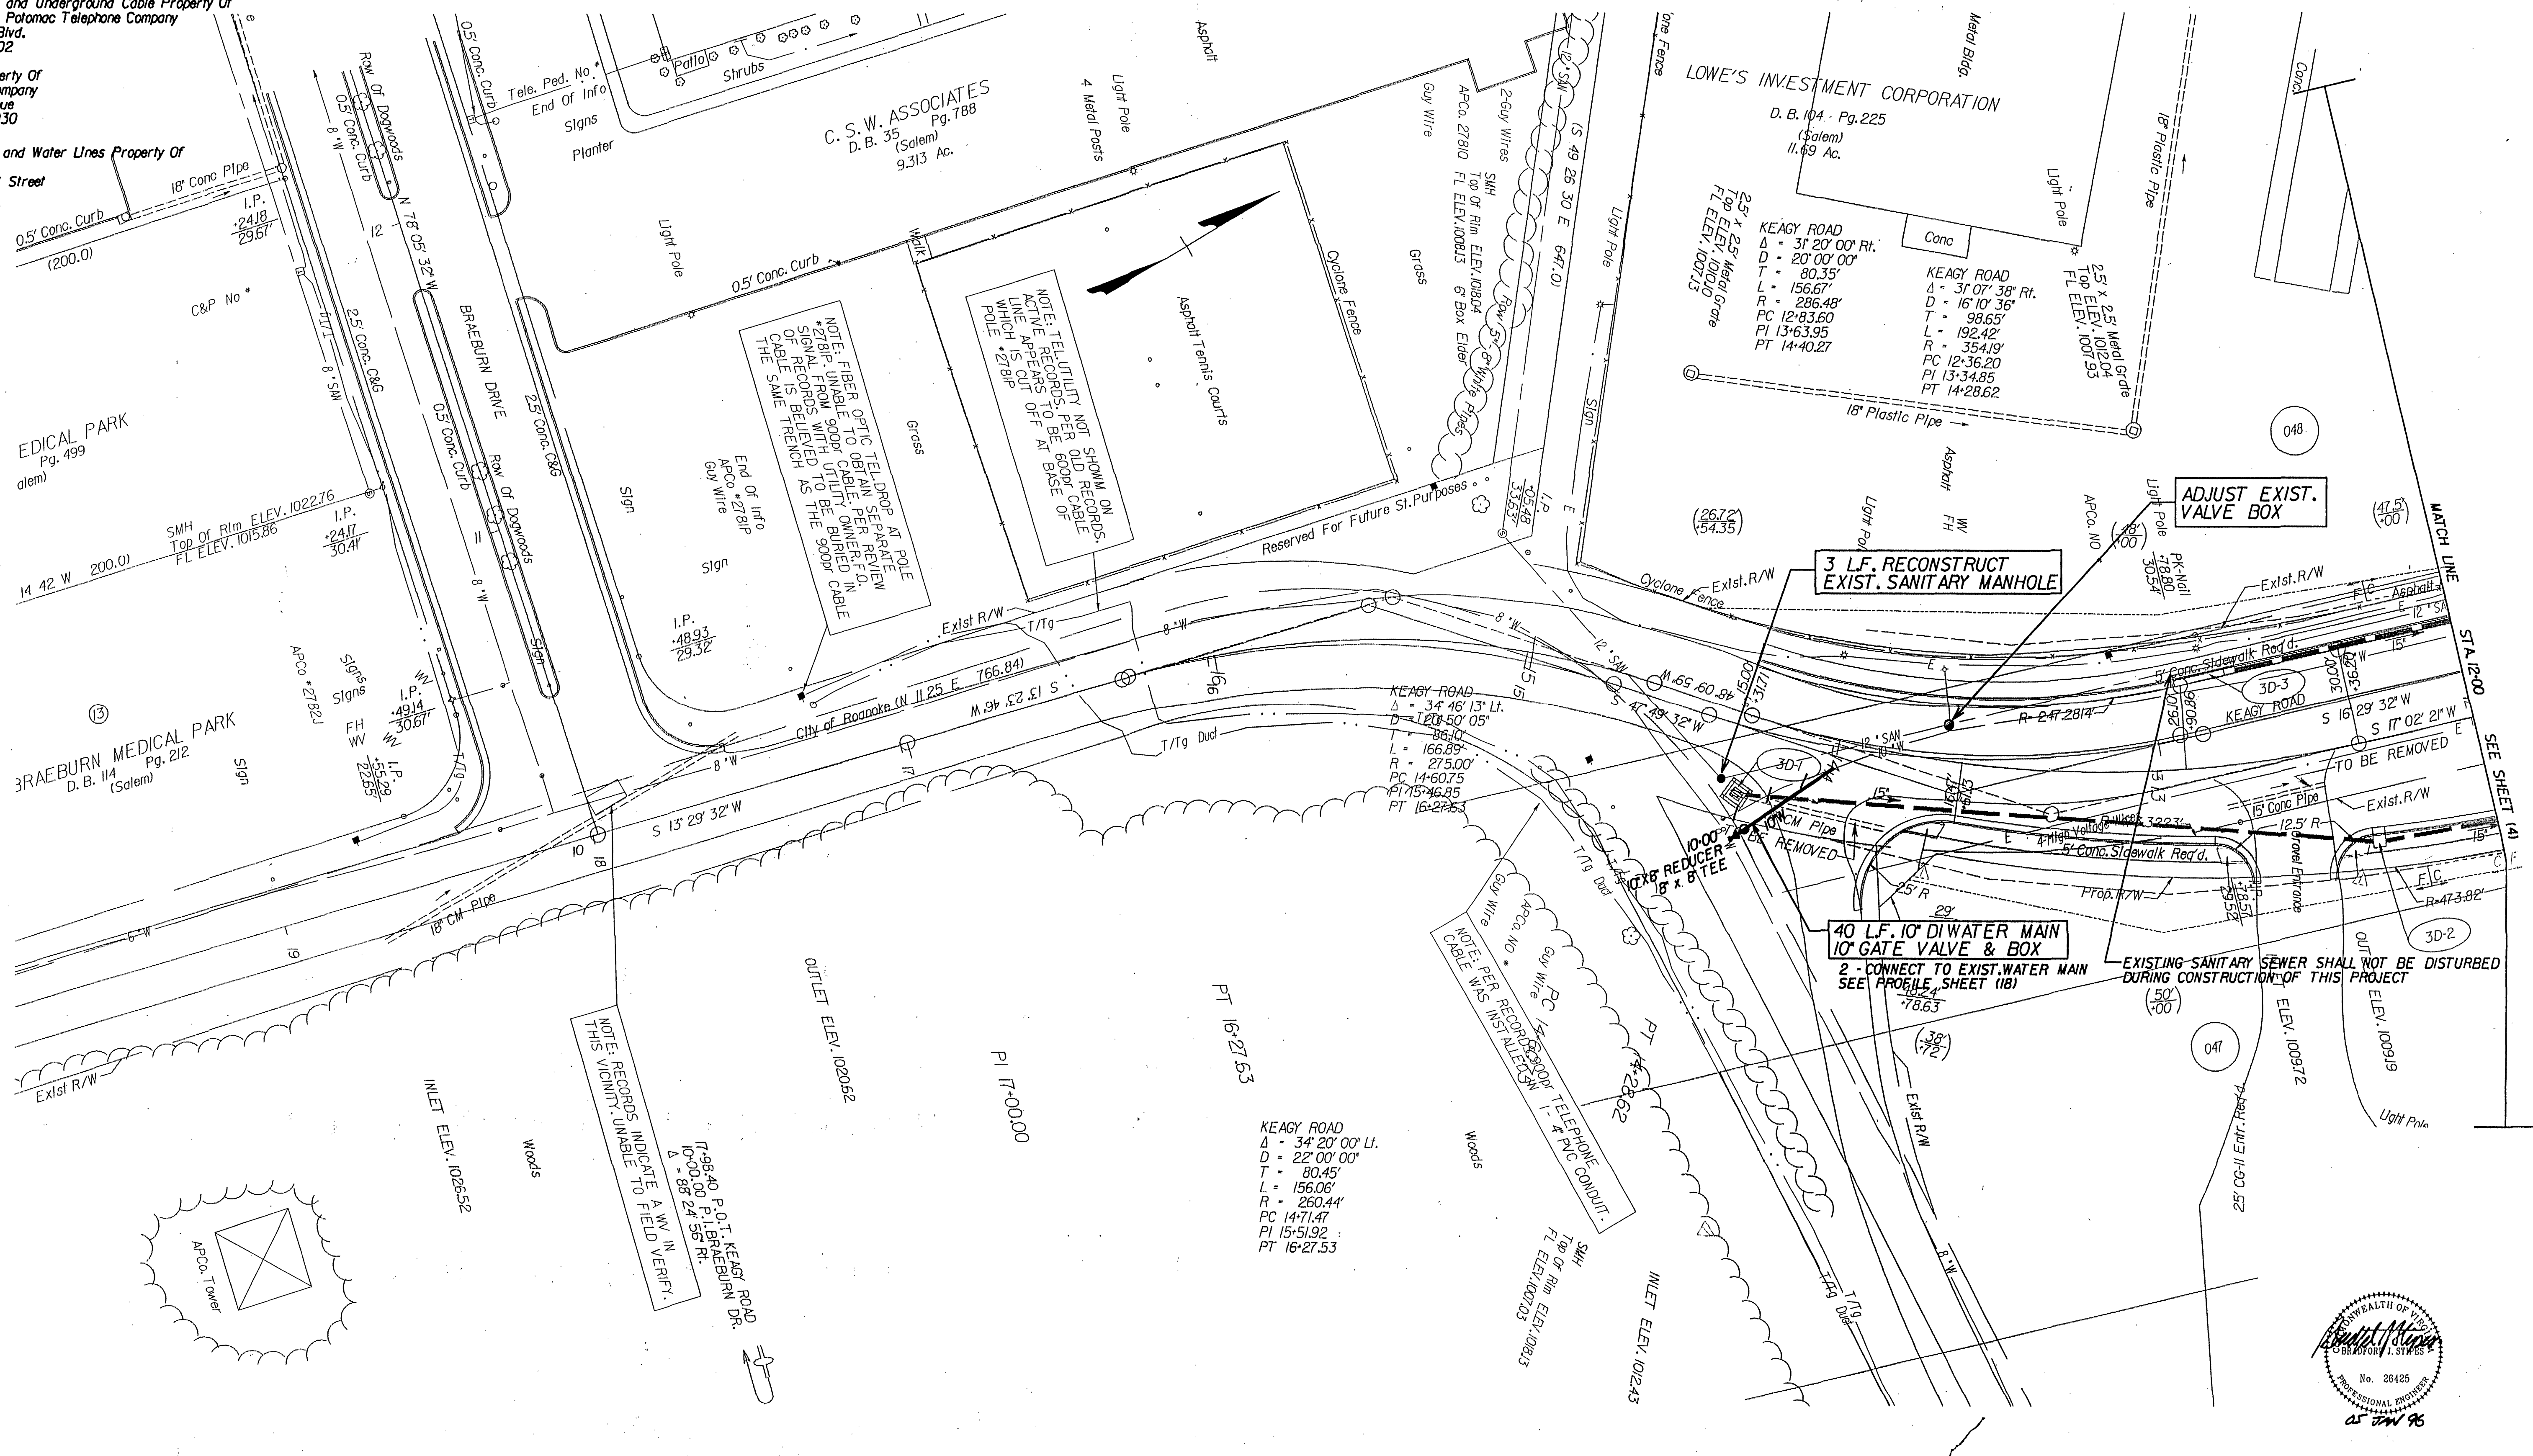

SUPERVISED BY: M. W. REYNOLDS (804) 786-2934
DESIGNED BY: ANDERSON & ASSOCIATES
CADD OPERATOR: ANDERSON & ASSOCIATES
REVISED BY:

DATE	BY	REVISION

PLAN

