


REVISED	FHWA REGION	STATE	FEDERAL AID PROJECT	ROUTE	STATE PROJECT	SHEET NO.
	3	VA.			CITY OF ROANOKE 0011-128-F02.C-501	16(8)

DESIGN FEATURES RELATING TO CONSTRUCTION OR TO REGULATION AND CONTROL OF TRAFFIC MAY BE SUBJECT TO CHANGE AS DEEMED NECESSARY BY THE DEPARTMENT

***Proposed Joint use Permanent Utility Easement for APCO & Bell Atlantic - Va., Inc.

BRANDON AVENUE

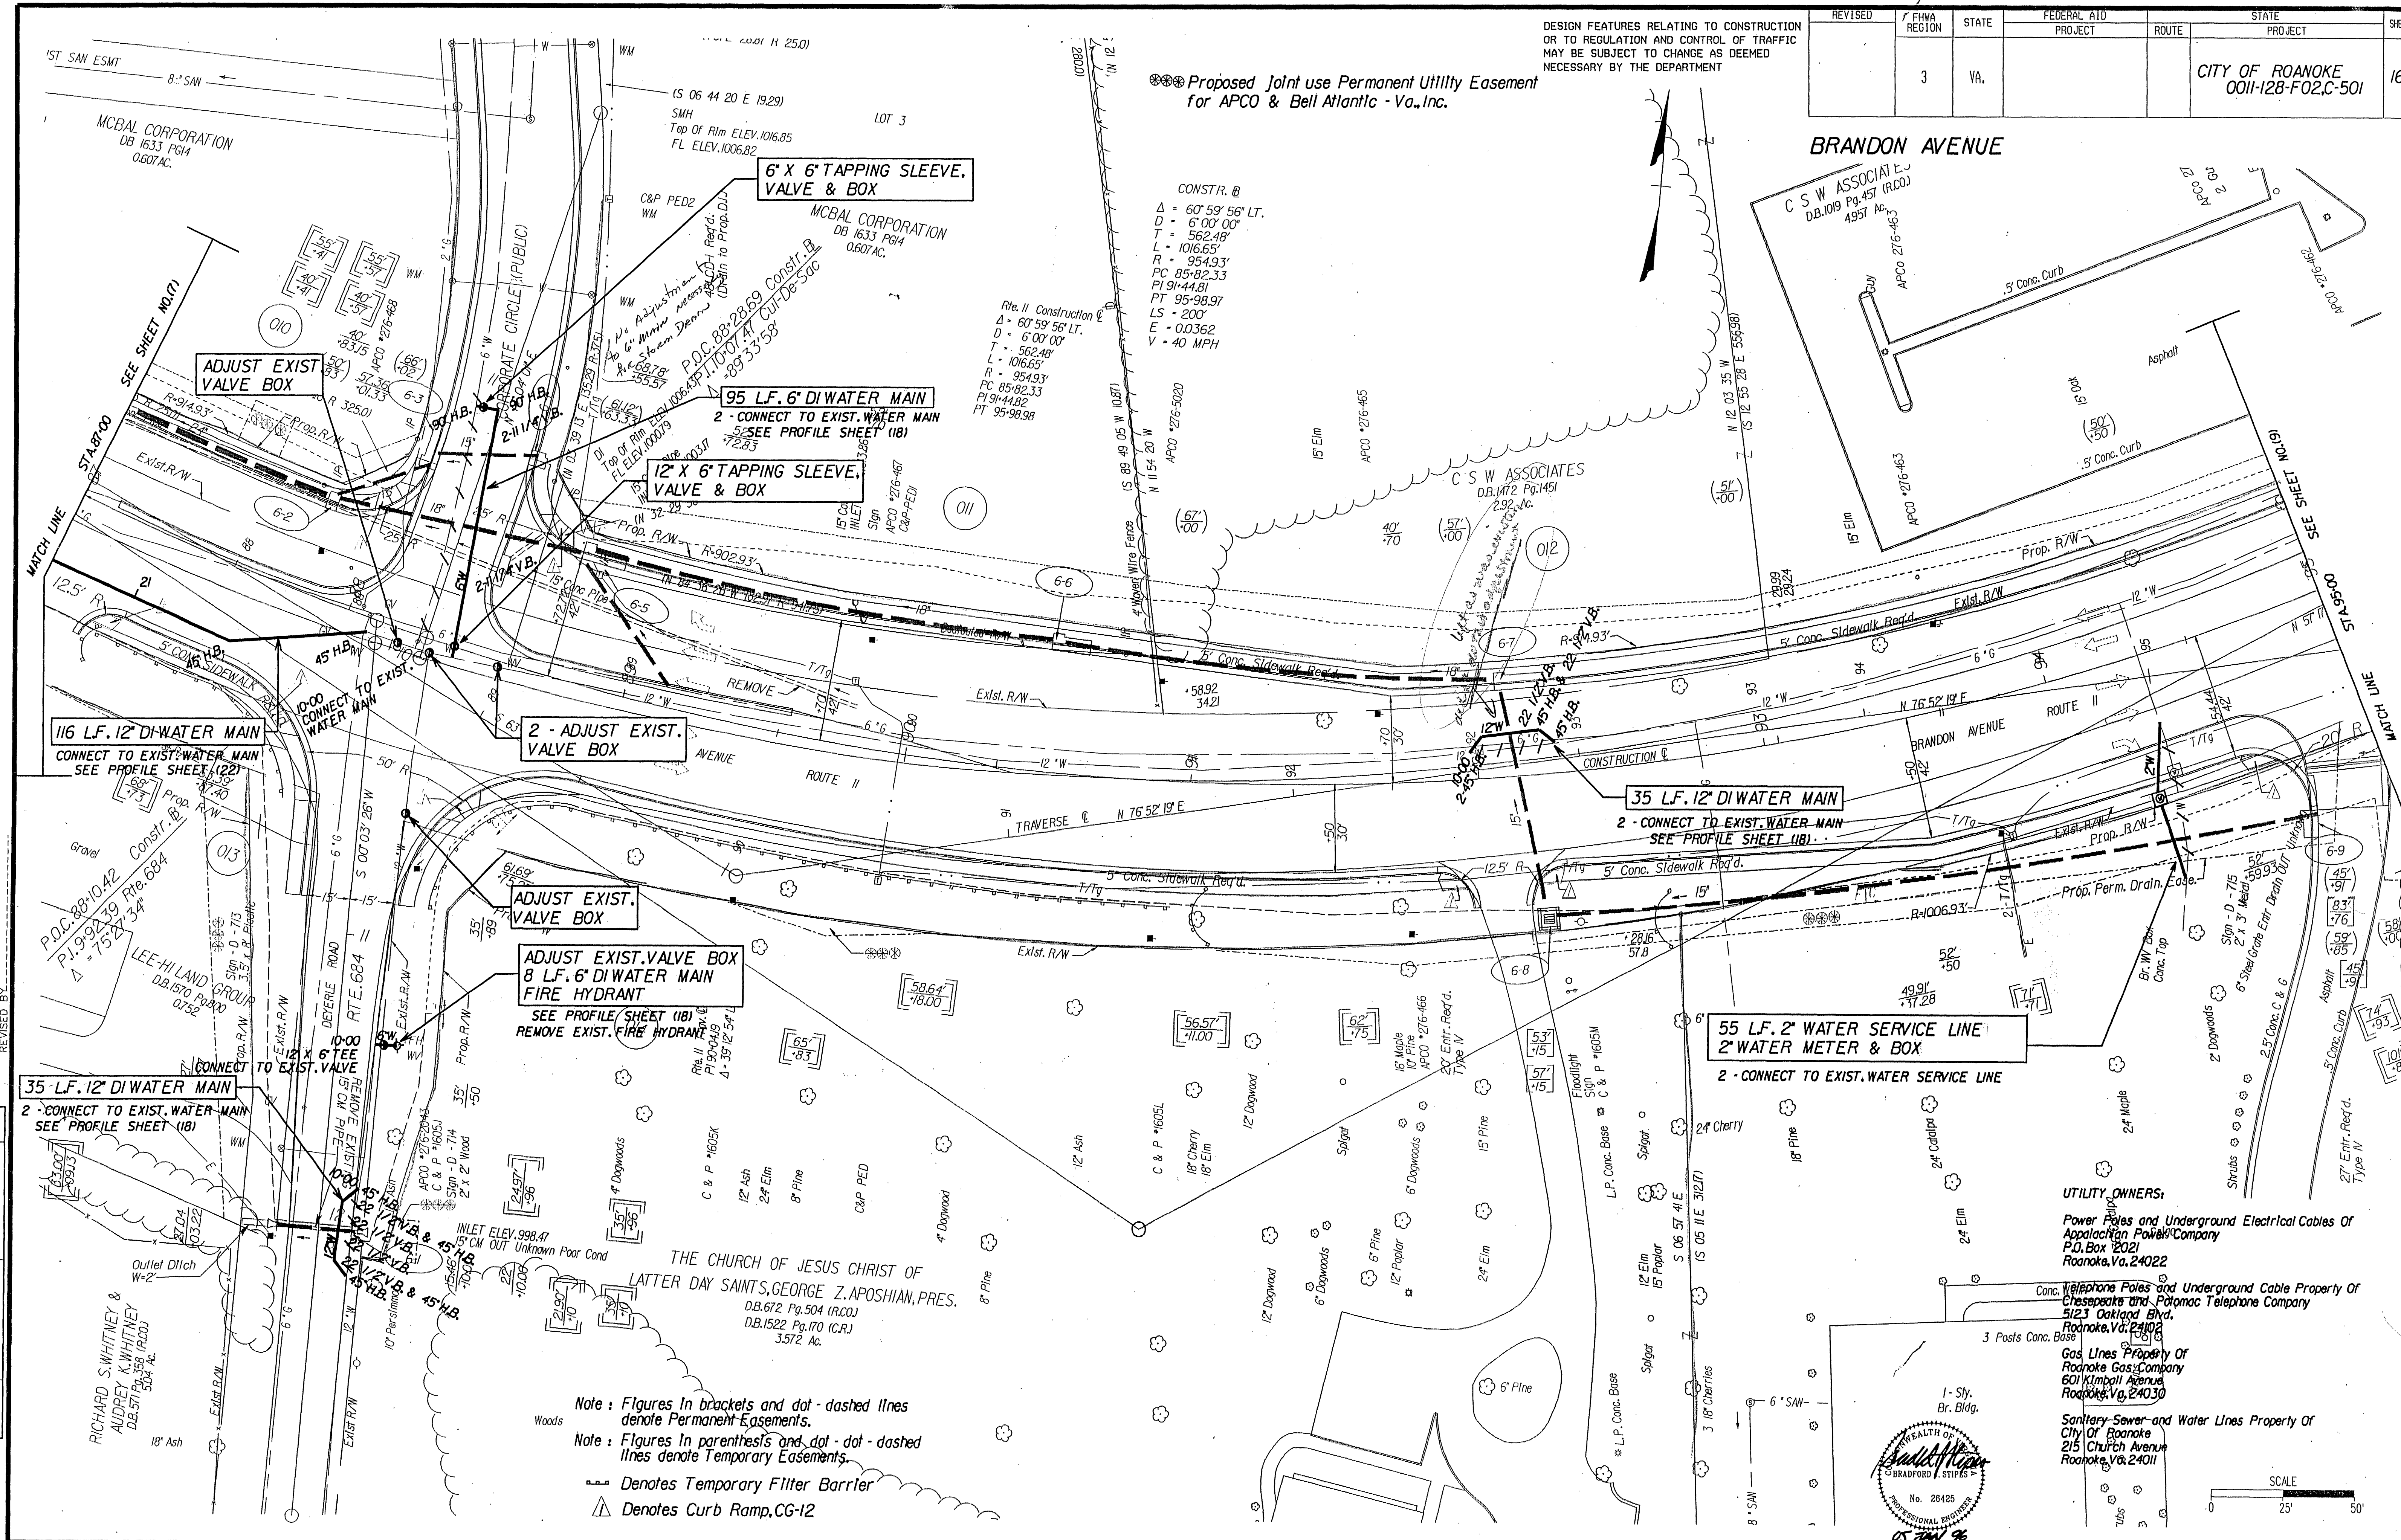

SUPERVISED BY: W.W. REYNOLDS (804) 786-2834
DESIGNED BY: L. ANDERSON & ASSOCIATES
CADD OPERATOR: ANDERSON & ASSOCIATES
REVISED BY:

PLAN	DATE
REVISED	
NOTE BOOK	
NO.	

