


REVISED	FHWA REGION	STATE	FEDERAL AID PROJECT	ROUTE	STATE PROJECT	SHEET NO.
	3	VA.			CITY OF ROANOKE 0011-128-F02.C-501	16(9)

DESIGN FEATURES RELATING TO CONSTRUCTION OR TO REGULATION AND CONTROL OF TRAFFIC MAY BE SUBJECT TO CHANGE AS DEEMED NECESSARY BY THE DEPARTMENT

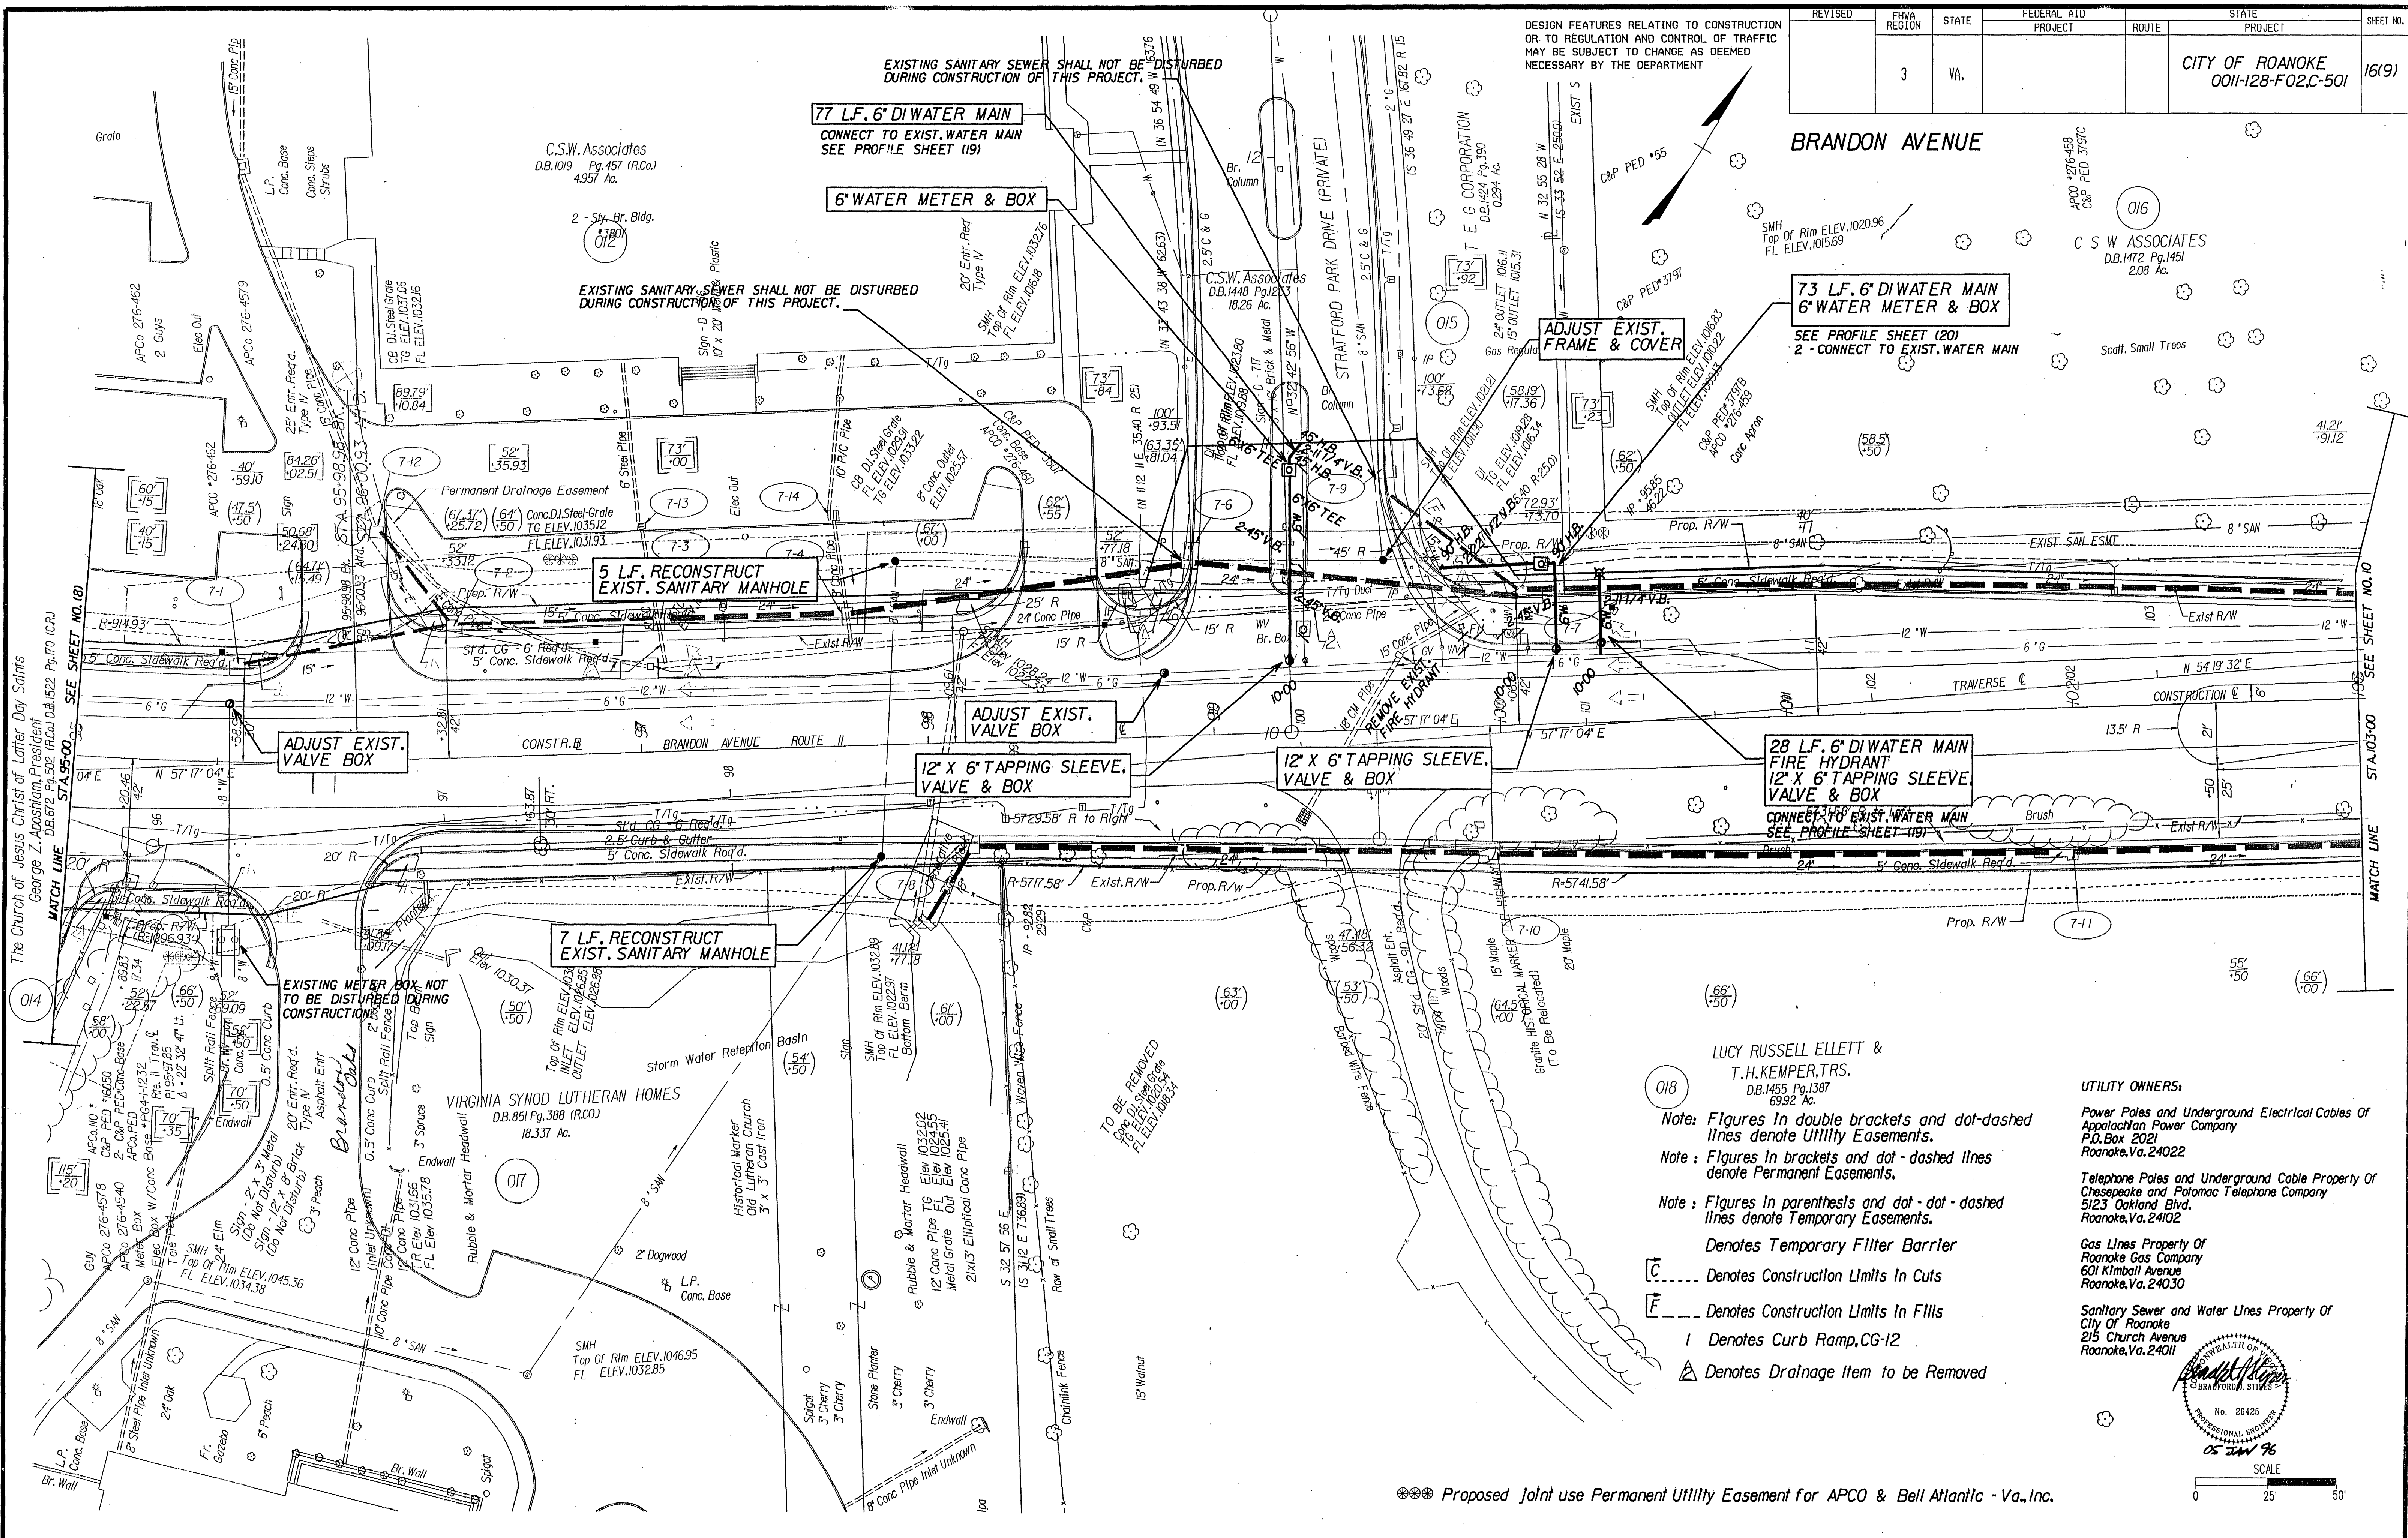

SUPERVISED BY: W.W. REYNOLDS (0804) 786-2934
 DESIGNED BY: ANDERSON & ASSOCIATES
 CADD OPERATOR: ANDERSON & ASSOCIATES
 REVISED BY:

PLAN	DATE
NOTE BOOK	
ALTIMETER CHECKED	
RIGHT OF WAY CHECKED	

LUCY RUSSELL ELLETT &
 T.H. KEMPER, TRS.
 D.B. 1455 Pg. 1387
 69.92 Ac.

Note: Figures in double brackets and dot-dashed lines denote Utility Easements.
 Note: Figures in brackets and dot-dashed lines denote Permanent Easements.
 Note: Figures in parentheses and dot-dashed lines denote Temporary Easements.

Denotes Temporary Filter Barrier
 [C] Denotes Construction Limits In Cuts
 [F] Denotes Construction Limits In Fills
 I Denotes Curb Ramp, CG-12
 [A] Denotes Drainage Item to be Removed



UTILITY OWNERS:

Power Poles and Underground Electrical Cables Of
 Appalachian Power Company
 P.O. Box 2021
 Roanoke, Va. 24022

Telephone Poles and Underground Cable Property Of
 Chesapeake and Potomac Telephone Company
 5123 Oakland Blvd.
 Roanoke, Va. 24102

Gas Lines Property Of
 Roanoke Gas Company
 601 Kimball Avenue
 Roanoke, Va. 24030

Sanitary Sewer and Water Lines Property Of
 City of Roanoke
 215 Church Avenue
 Roanoke, Va. 24011

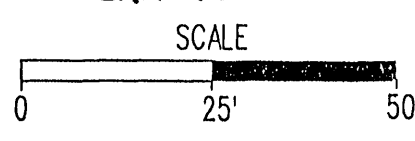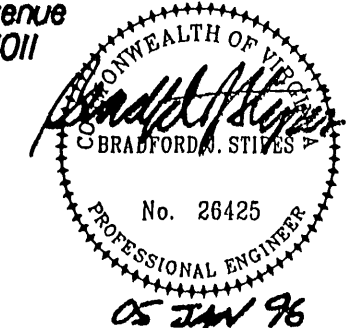

Proposed Joint use Permanent Utility Easement for APCO & Bell Atlantic - Va., Inc.

PLAN NO.	PROJECT	FILE NO.	SHEET NO.
A	0011-128-F02		16(9)