


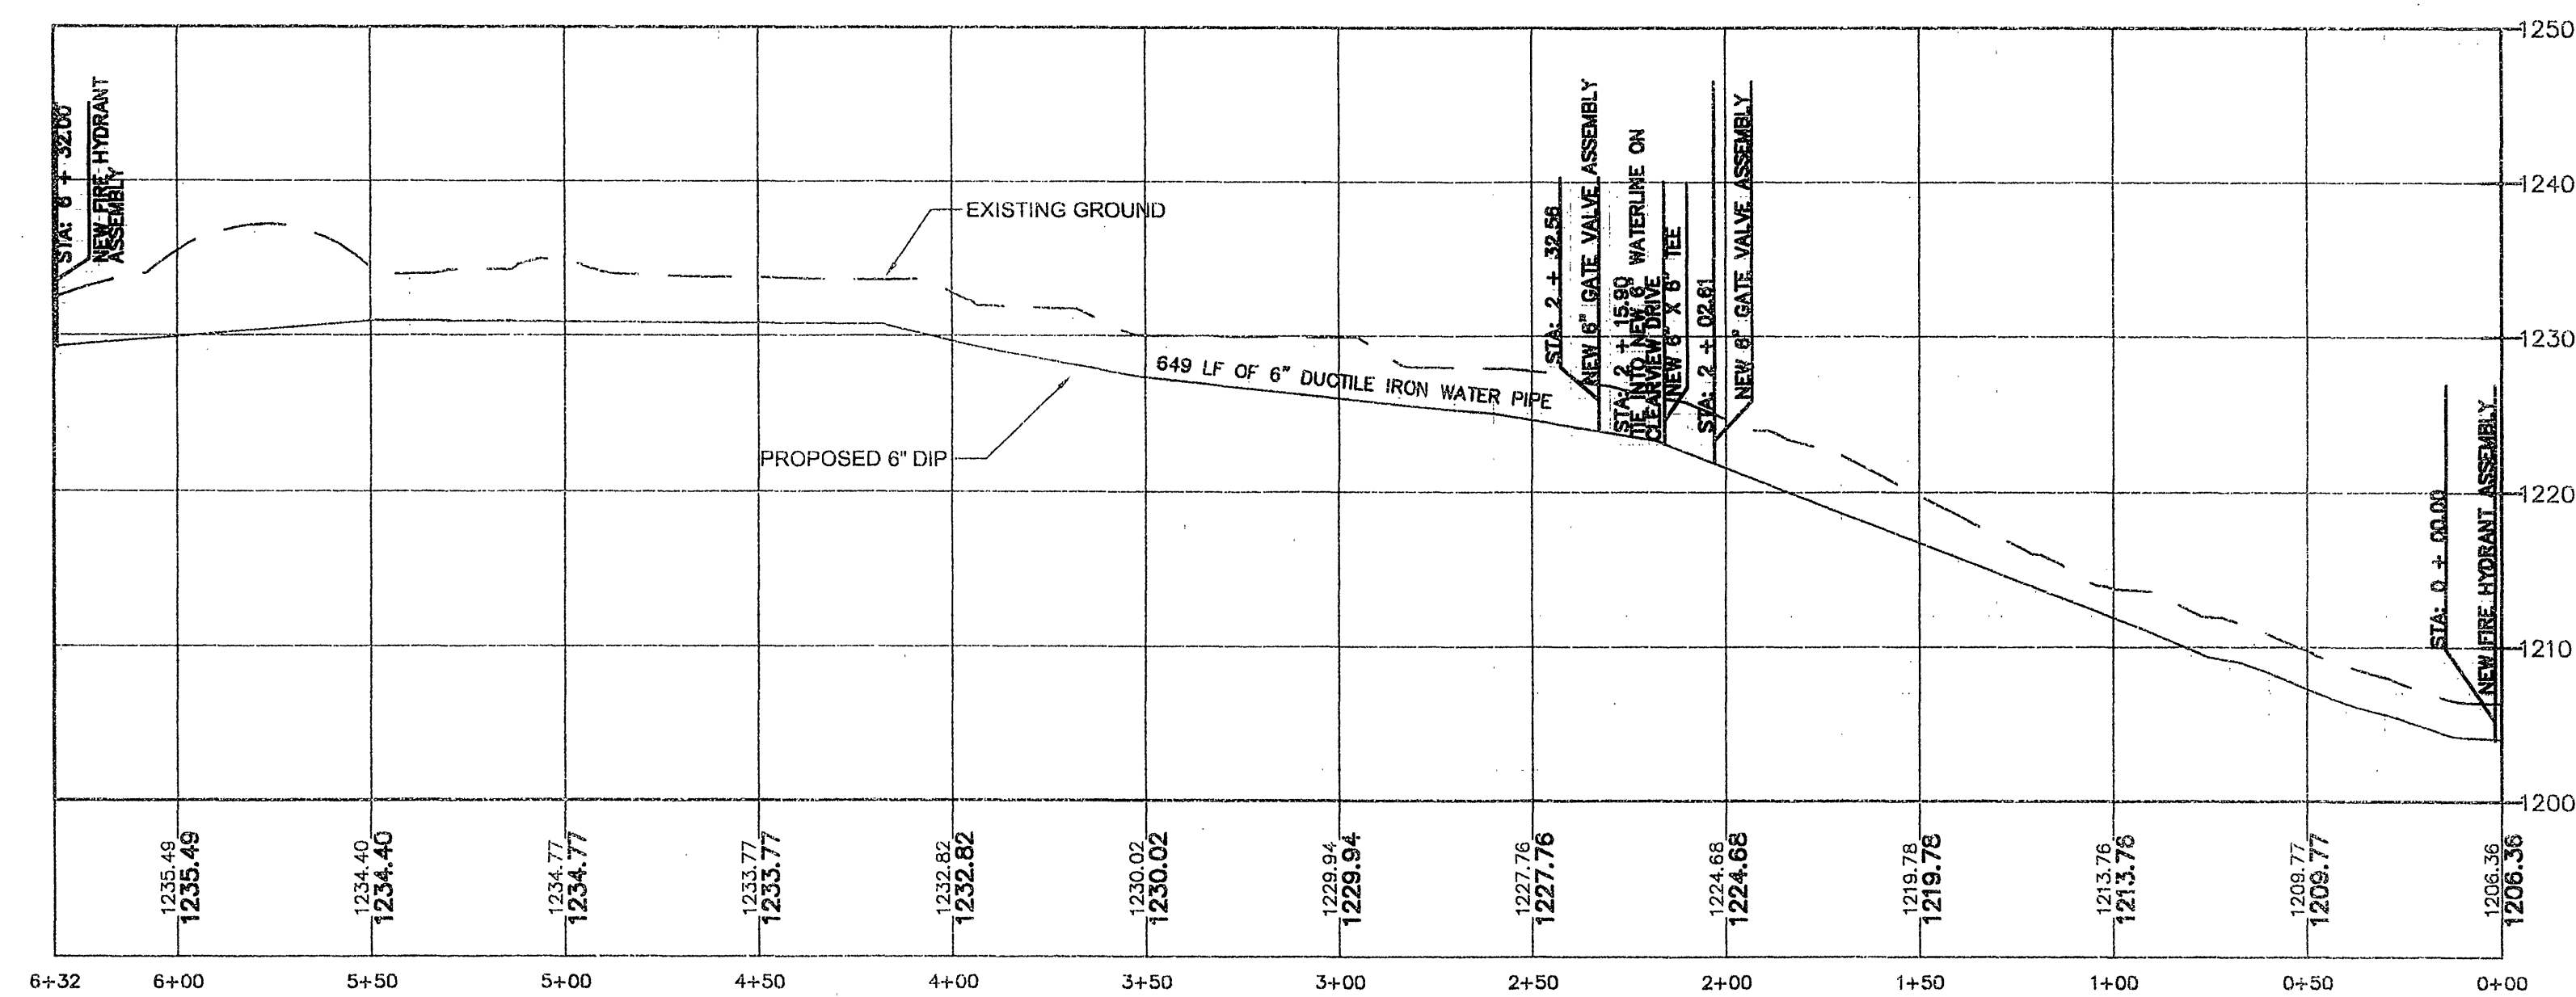


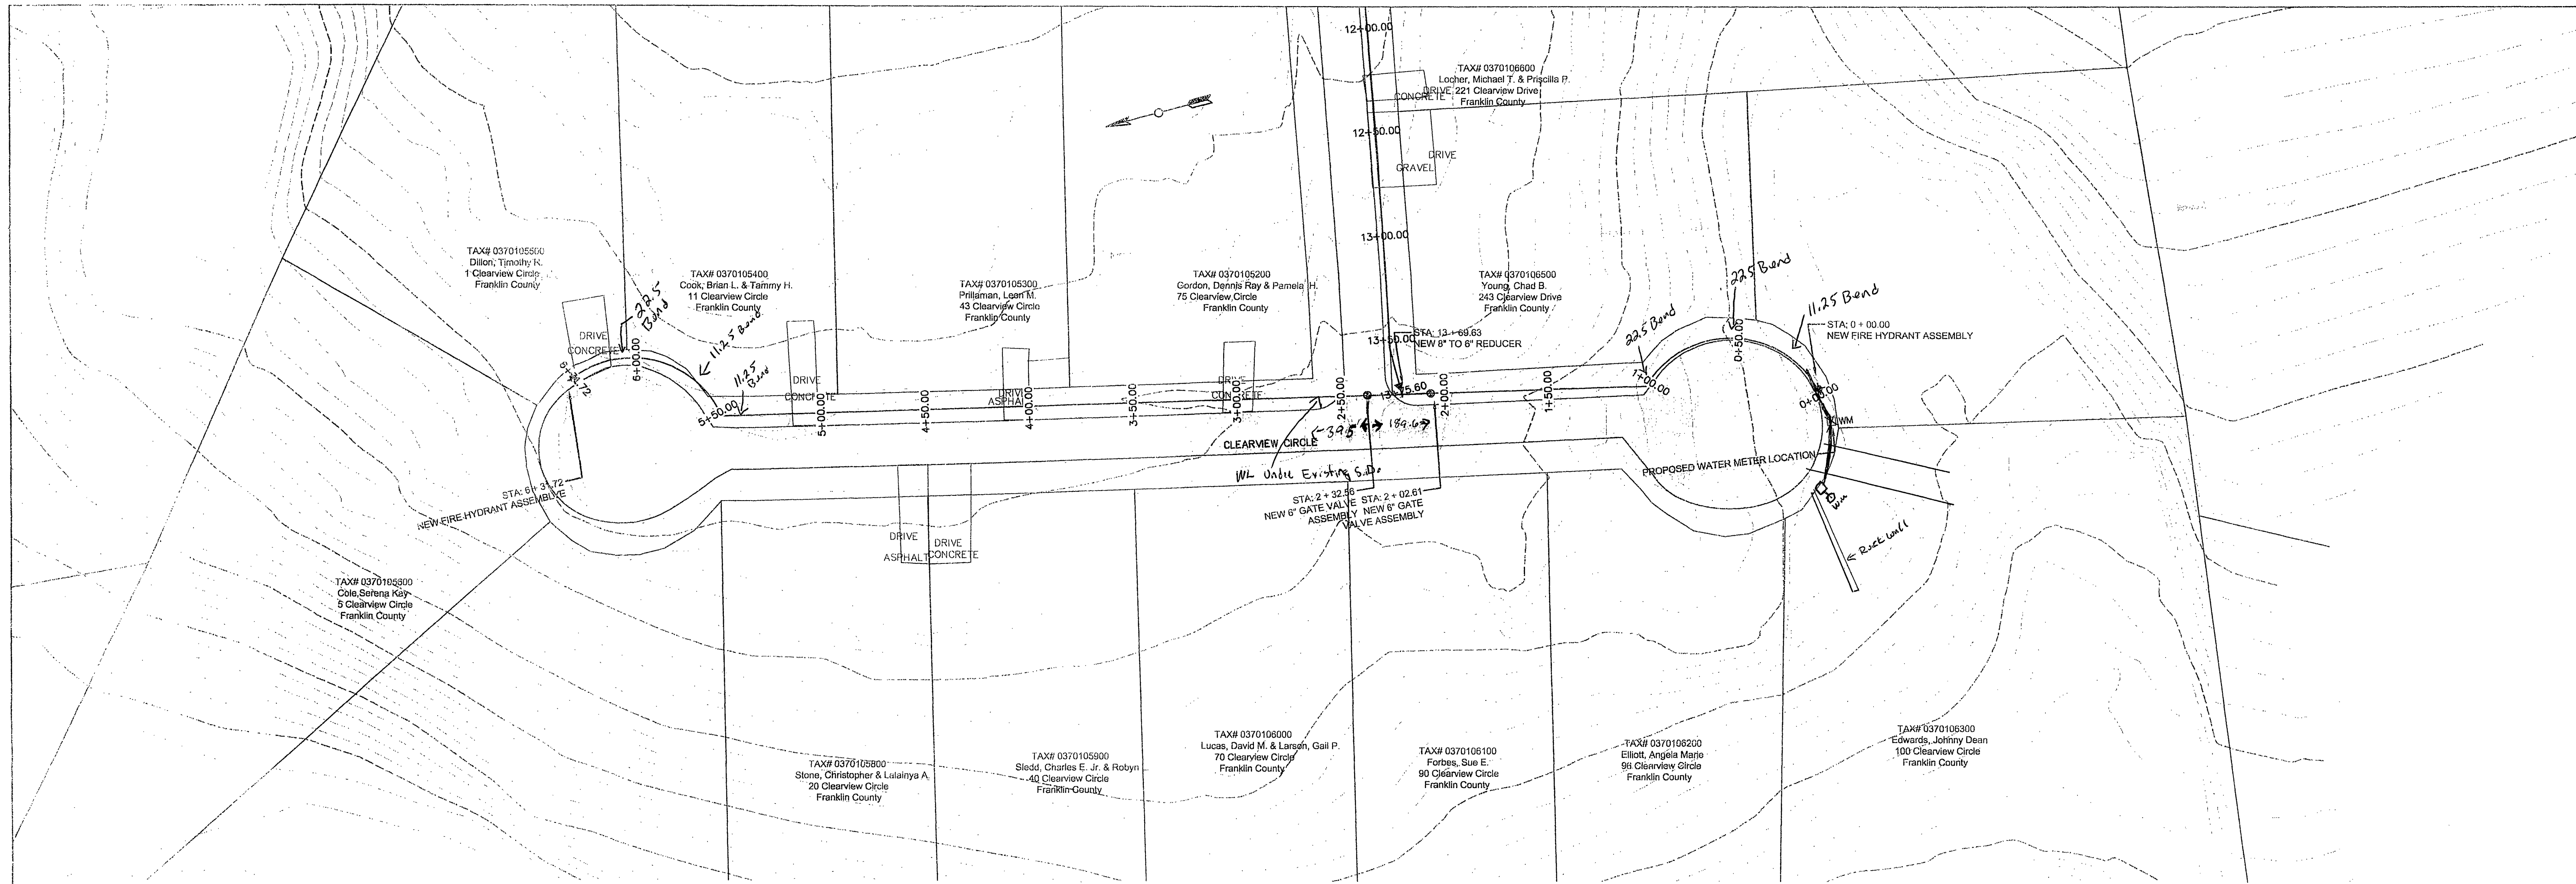

Clearview
SCALE
VERTICAL: 1" = 10'
HORIZONTAL: 1" = 40'

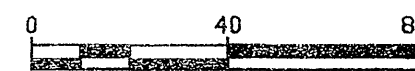

WESTERN VIRGINIA
WATER AUTHORITY
ENGINEERING SERVICES
601 S. JEFFERSON ST., SUITE 300
ROANOKE, VA 24011
540-853-5641 or 540-853-5770

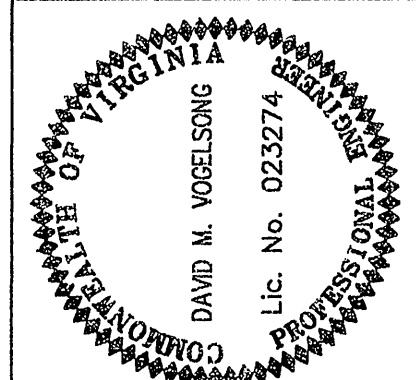

CLEARVIEW CIRCLE WATERLINE
PLAN/PROFILE

Rev	Description	Date	By
1	NEW FIRE HYDRANT ASSEMBLY		LBR
2	NEW 6" GATE VALVE ASSEMBLY		LBR

Designed: DMV
Drawn: LBR
Checked: DMV
Approved:
Date: 8/31/2010
Project: