


\\filer\projects\FC - Plateau Plaza\FCPP1004\EEC.dwg\Sheets\Phase I - 5-15-08\STA - 10+00.00 to 25+00.00.dwg

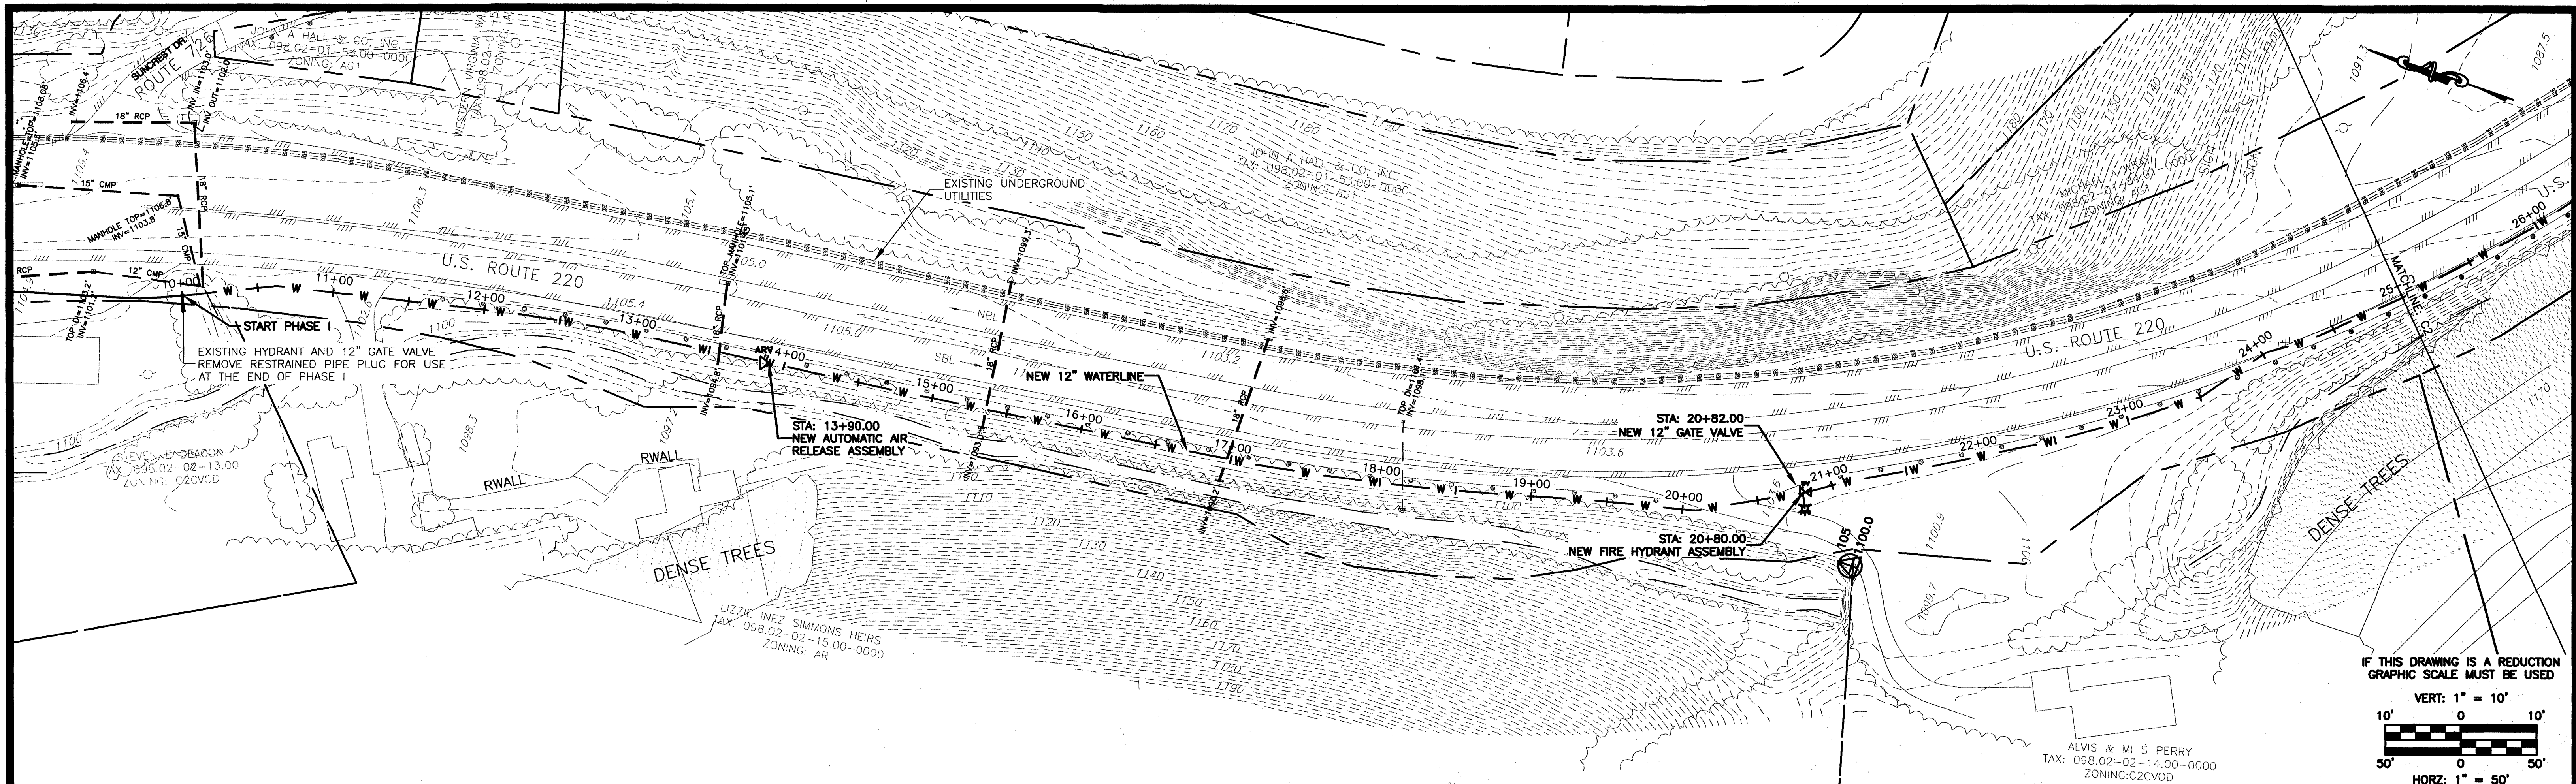


IF THIS DRAWING IS A REDUCTION
GRAPHIC SCALE MUST BE USED

VERT: 1" = 10'

10' 0 10'

50' 0 50'

HORZ: 1" = 50'

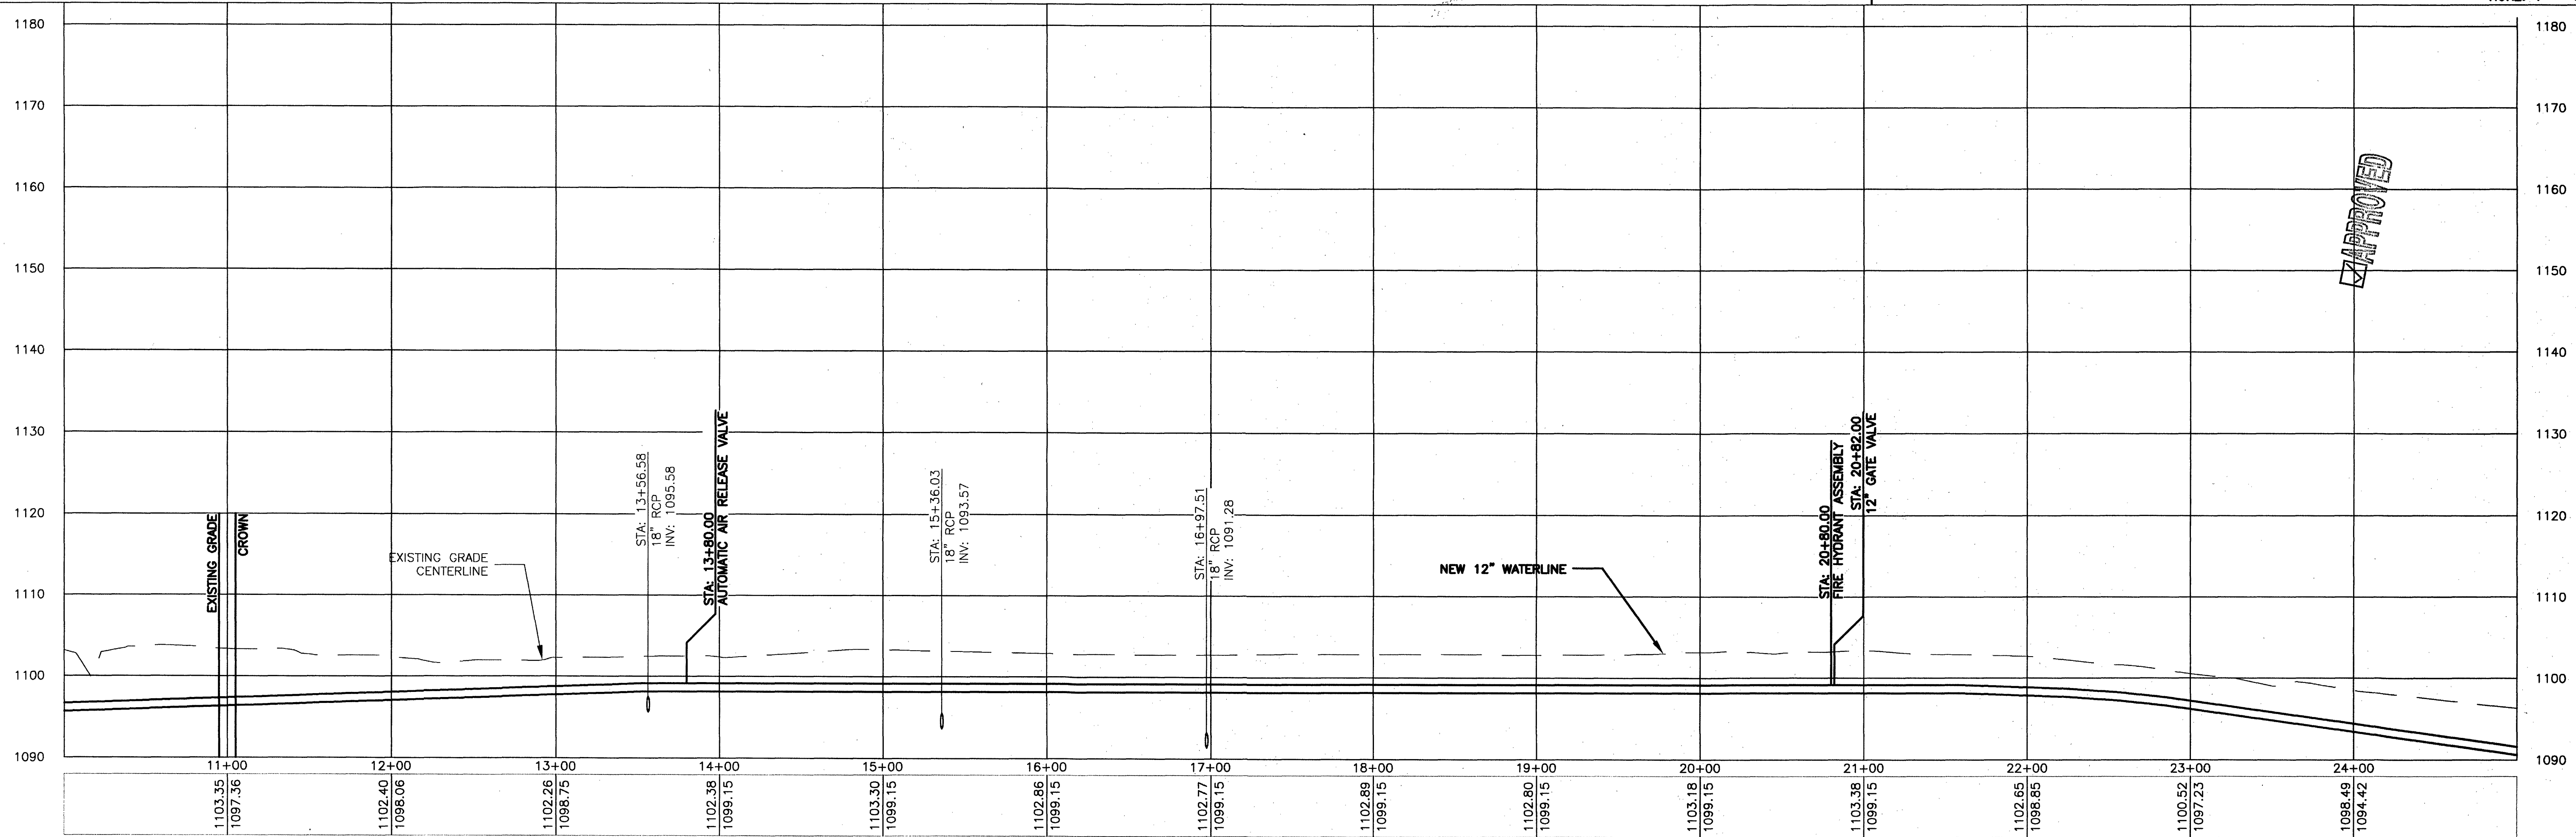



No.	Revisions:	Date:
1	ROANOKE, WWA, VDOT COMMENTS	2/1/08
2	ROANOKE COUNTY E&S, WWA ADDENDUM NO. 1	3/10/08
3	VDOT/CONTRACTOR COMMENTS	4/4/08
4	VDOT COMMENTS	5/20/08

**EARTH
ENVIRONMENTAL
CONSULTANTS, INC.**


375 Franklin Street
Rocky Mount, VA 24151
www.earthenv.com

Phone: (540) 483-5975
Fax: (540) 483-2221

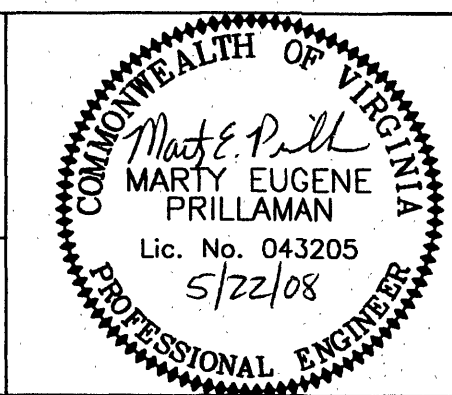

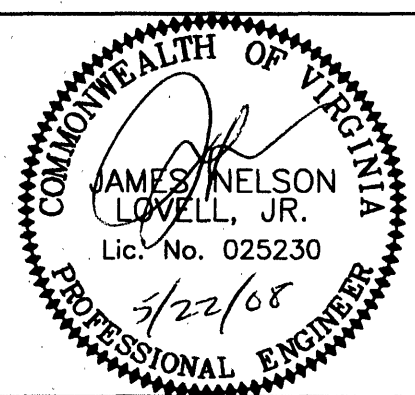

**WESTERN VIRGINIA
WATER AUTHORITY**

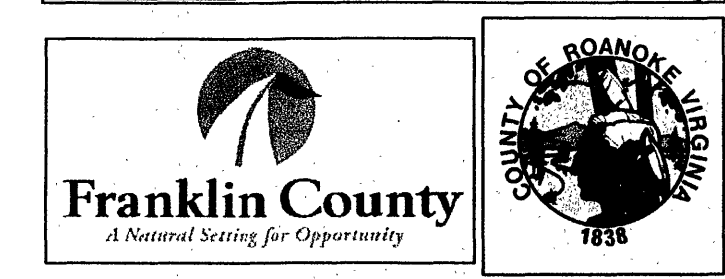**Franklin County**
A Natural Setting for Opportunity

DESIGN BY: BKS/MEP	PROJECT: ROANOKE/FRANKLIN COUNTY WATERLINE EXTENSION PHASE I U.S. ROUTE 220 ROANOKE COUNTY, VA	DATE: 5/20/08
DRAWN BY: BKS	TITLE: Plan & Profile STA - 10+00.00 to 25+00.00	DRAWING NUMBER: C1
REVIEWED BY: JNL/MEP	DRAWING NAME: STA - 10+00.00 to 25+00.00.dwg	SHEET NUMBER: 3 of 18
PROJECT NUMBER: FCPP1004	SCALE: H: 1" = 50' V: 1" = 10'	