
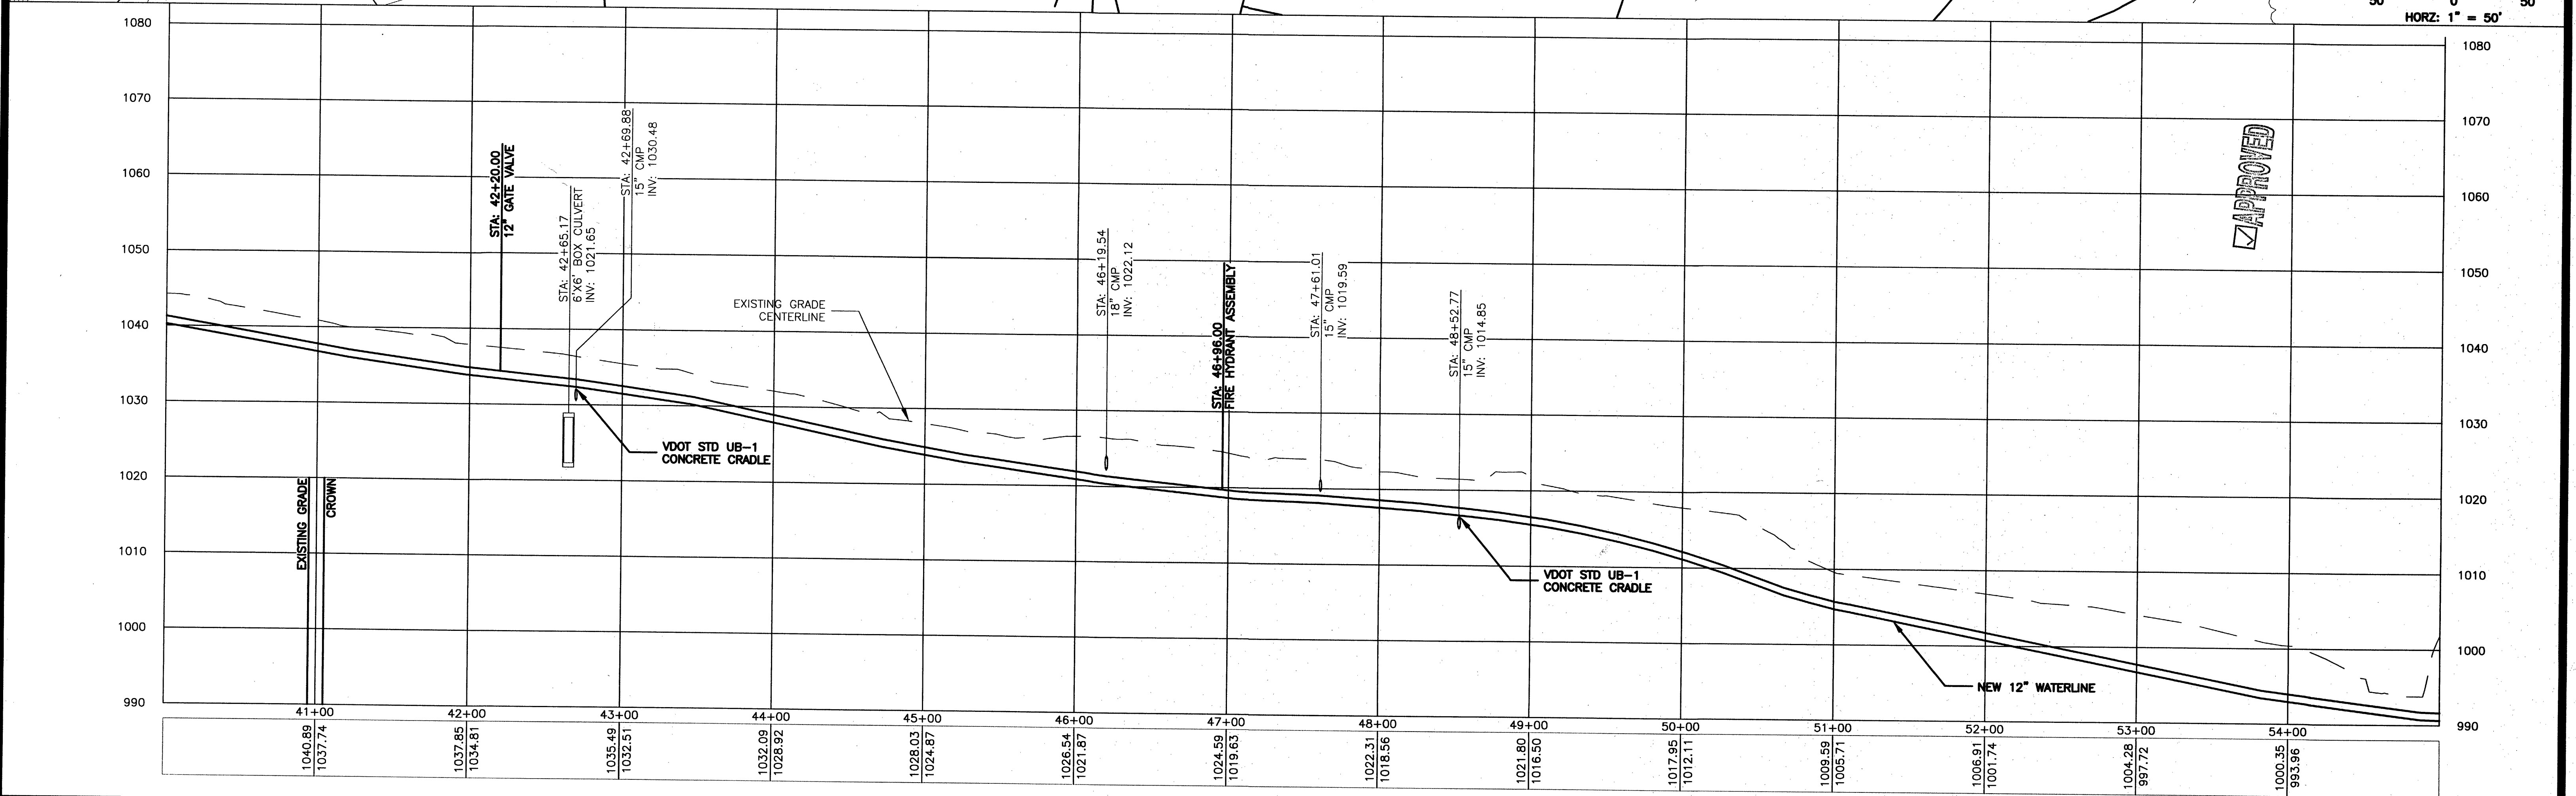


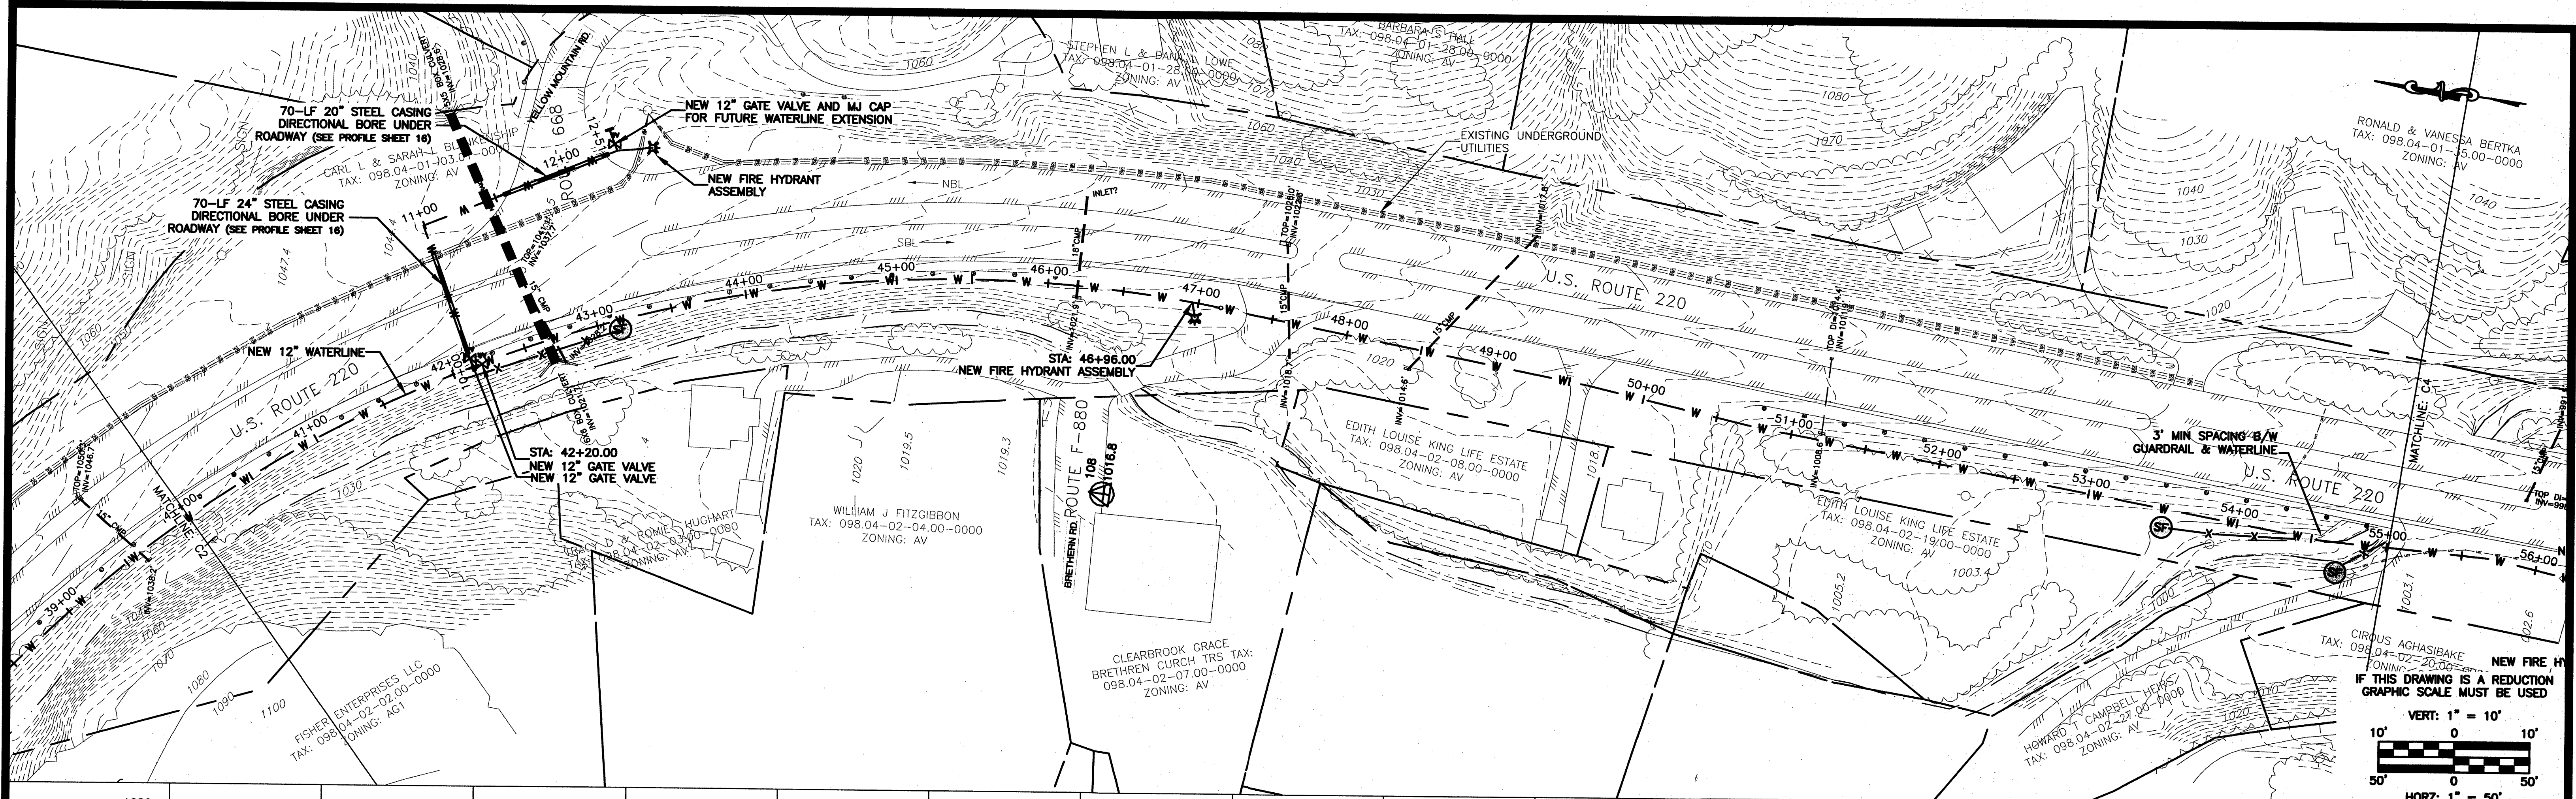

No.	Revisions:	Date:
1	ROANOKE, WVWA, VDOT COMMENTS	2/1/08
2	ROANOKE COUNTY E&S, WVWA ADDENDUM NO. 1	3/10/08
3	VDOT/CONTRACTOR COMMENTS	4/4/08
4	VDOT COMMENTS	5/20/08

EARTH ENVIRONMENTAL CONSULTANTS, INC. 375 Franklin Street Rocky Mount, VA 24151 www.earthenv.com	Phone: (540) 483-5975 Fax: (540) 483-2221
---	---

WESTERN VIRGINIA WATER AUTHORITY	DESIGN BY: BKS/MEP DRAWN BY: BKS REVIEWED BY: JNL/MEP PROJECT NUMBER: FCPP1004	PROJECT: ROANOKE/FRANKLIN COUNTY WATERLINE EXTENSION PHASE I U.S. ROUTE 220 ROANOKE COUNTY, VA TITLE: Plan & Profile STA - 40+00.00 to 55+00.00 DRAWING NAME: STA - 40+00.00 to 55+00.00.dwg SCALE: H: 1" = 50' V: 1" = 10'	DATE: 5/20/08 DRAWING NUMBER: C3 SHEET NUMBER: 5 of 18
---	--	---	---