
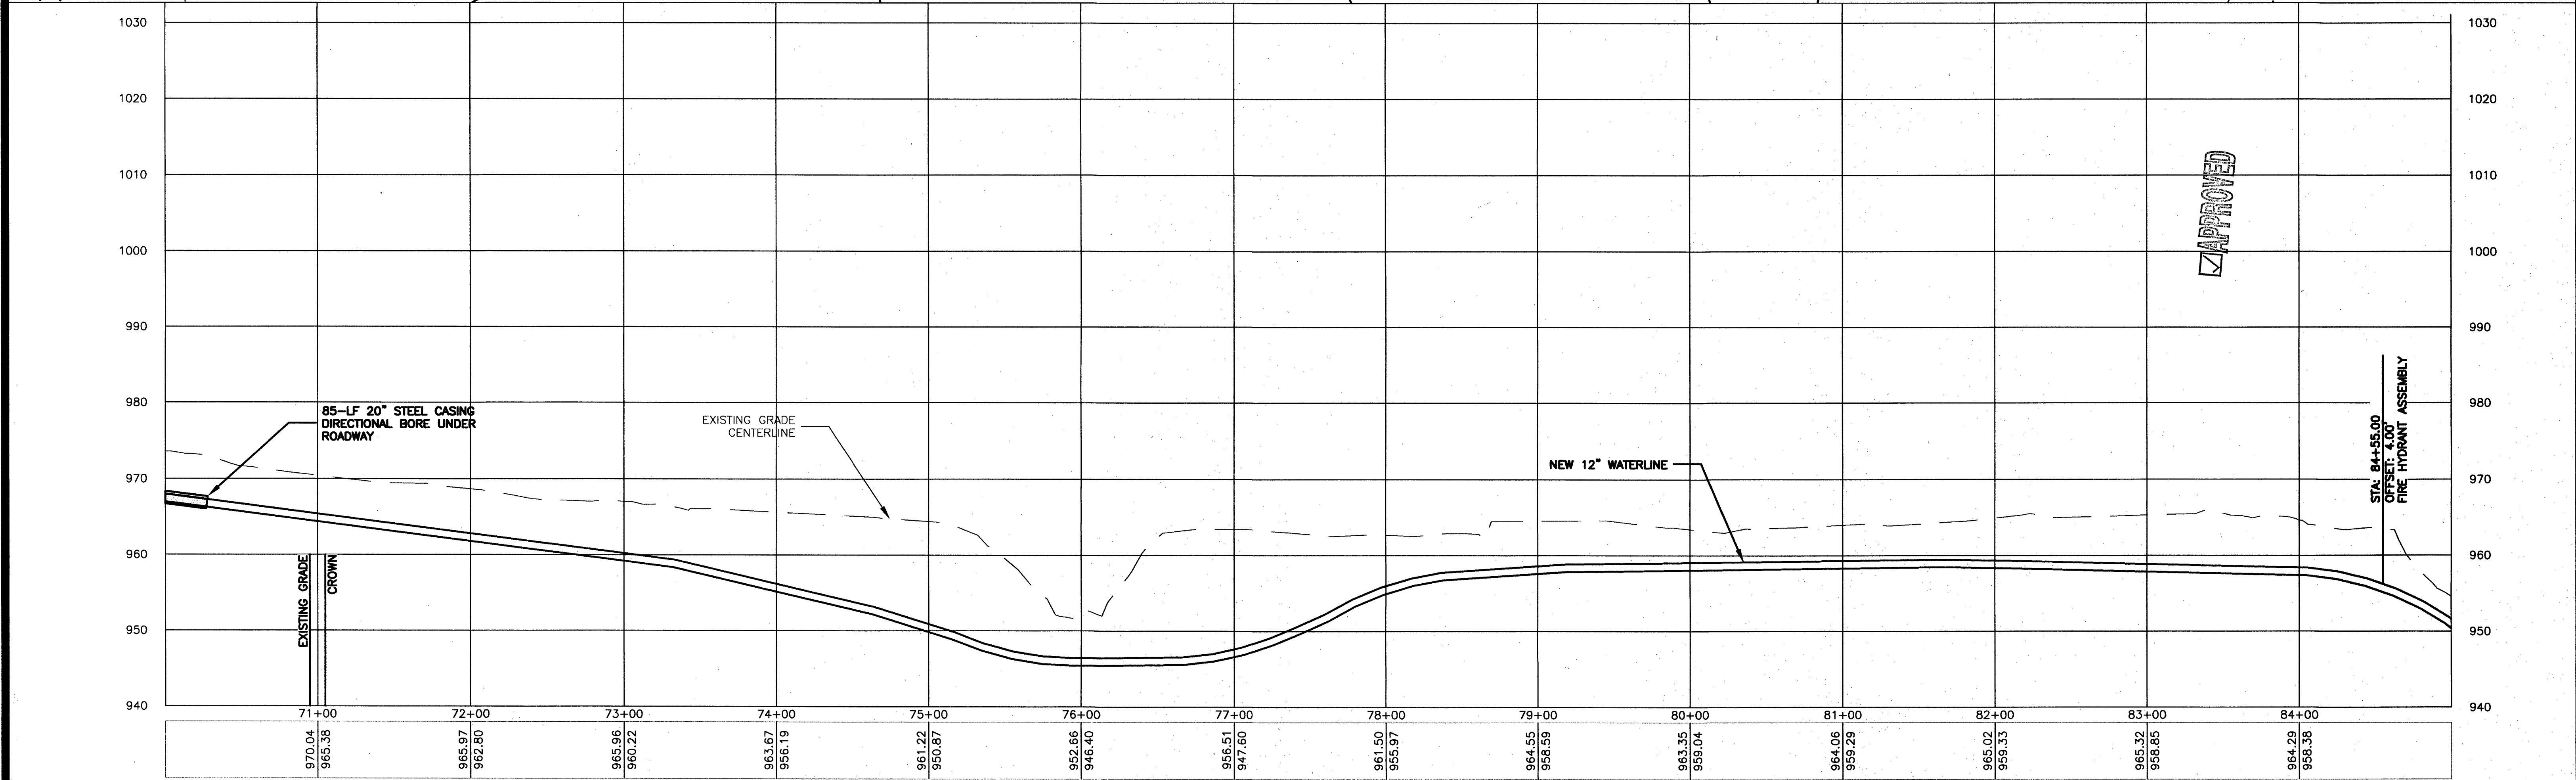
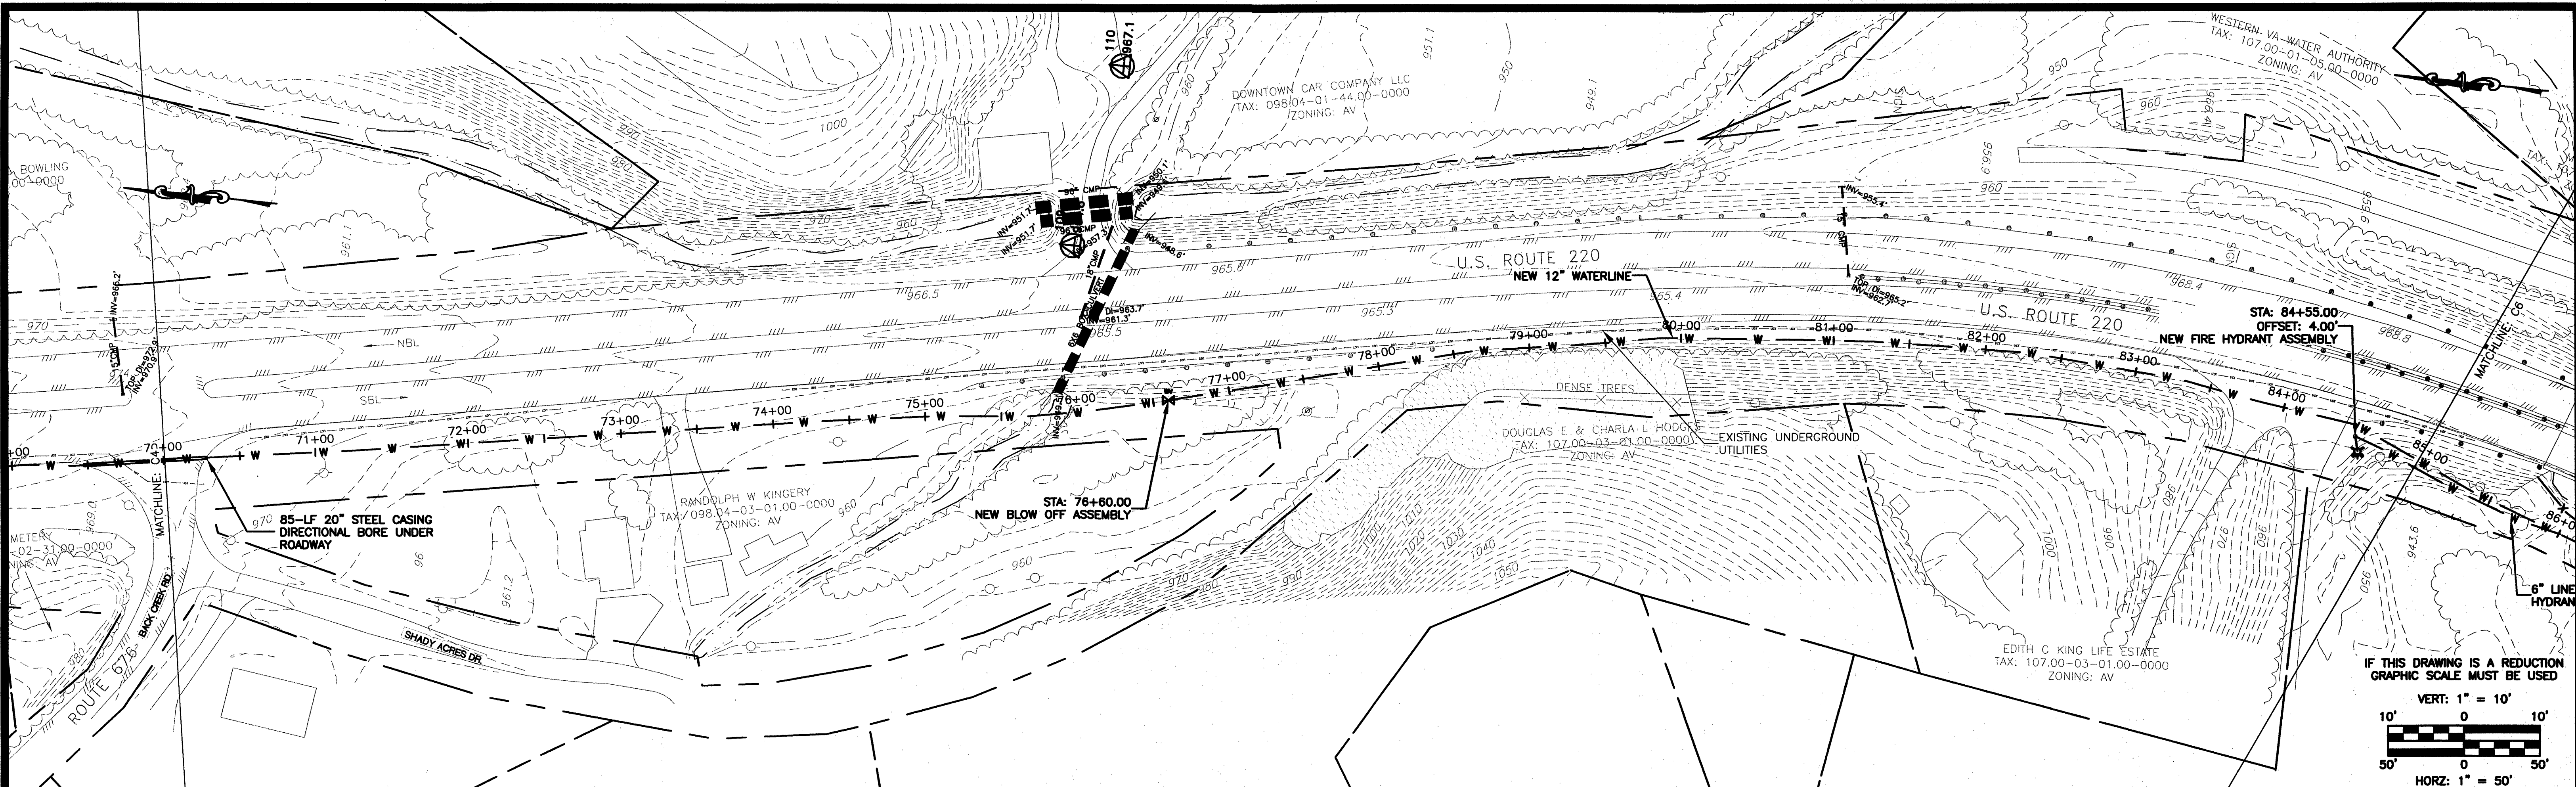


\\F:\server\projects\FC - Plateau Plaza\FCPP1004\EEC.dwg Sheets\Phase I - 5-15-08\STA - 70+00.00 to 85+00.00.dwg

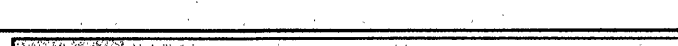

No:		Revisions:		Date:		 EARTH ENVIRONMENTAL CONSULTANTS, INC.		 		  		DESIGN BY: BKS/MEP		PROJECT: ROANOKE/FRANKLIN COUNTY WATERLINE EXTENSION PHASE I U.S. ROUTE 220 ROANOKE COUNTY, VA		DATE: 5/20/08	
1		ROANOKE, WVA, VDOT COMMENTS		2/1/08								DRAWN BY: BKS		TITLE:		DRAWING NUMBER: C5	
2		ROANOKE COUNTY E&S, WVA ADDENDUM NO. 1		3/10/08								REVIEWED BY: JNL/MEP		Plan & Profile STA - 70+00.00 to 85+00.00			
3		VDOT/CONTRACTOR COMMENTS		4/4/08								PROJECT NUMBER: FCPP1004		DRAWING NAME: STA - 70+00.00 to 85+00.00.dwg		SHEET NUMBER: 7 of 18	
4		VDOT COMMENTS		5/20/08													