
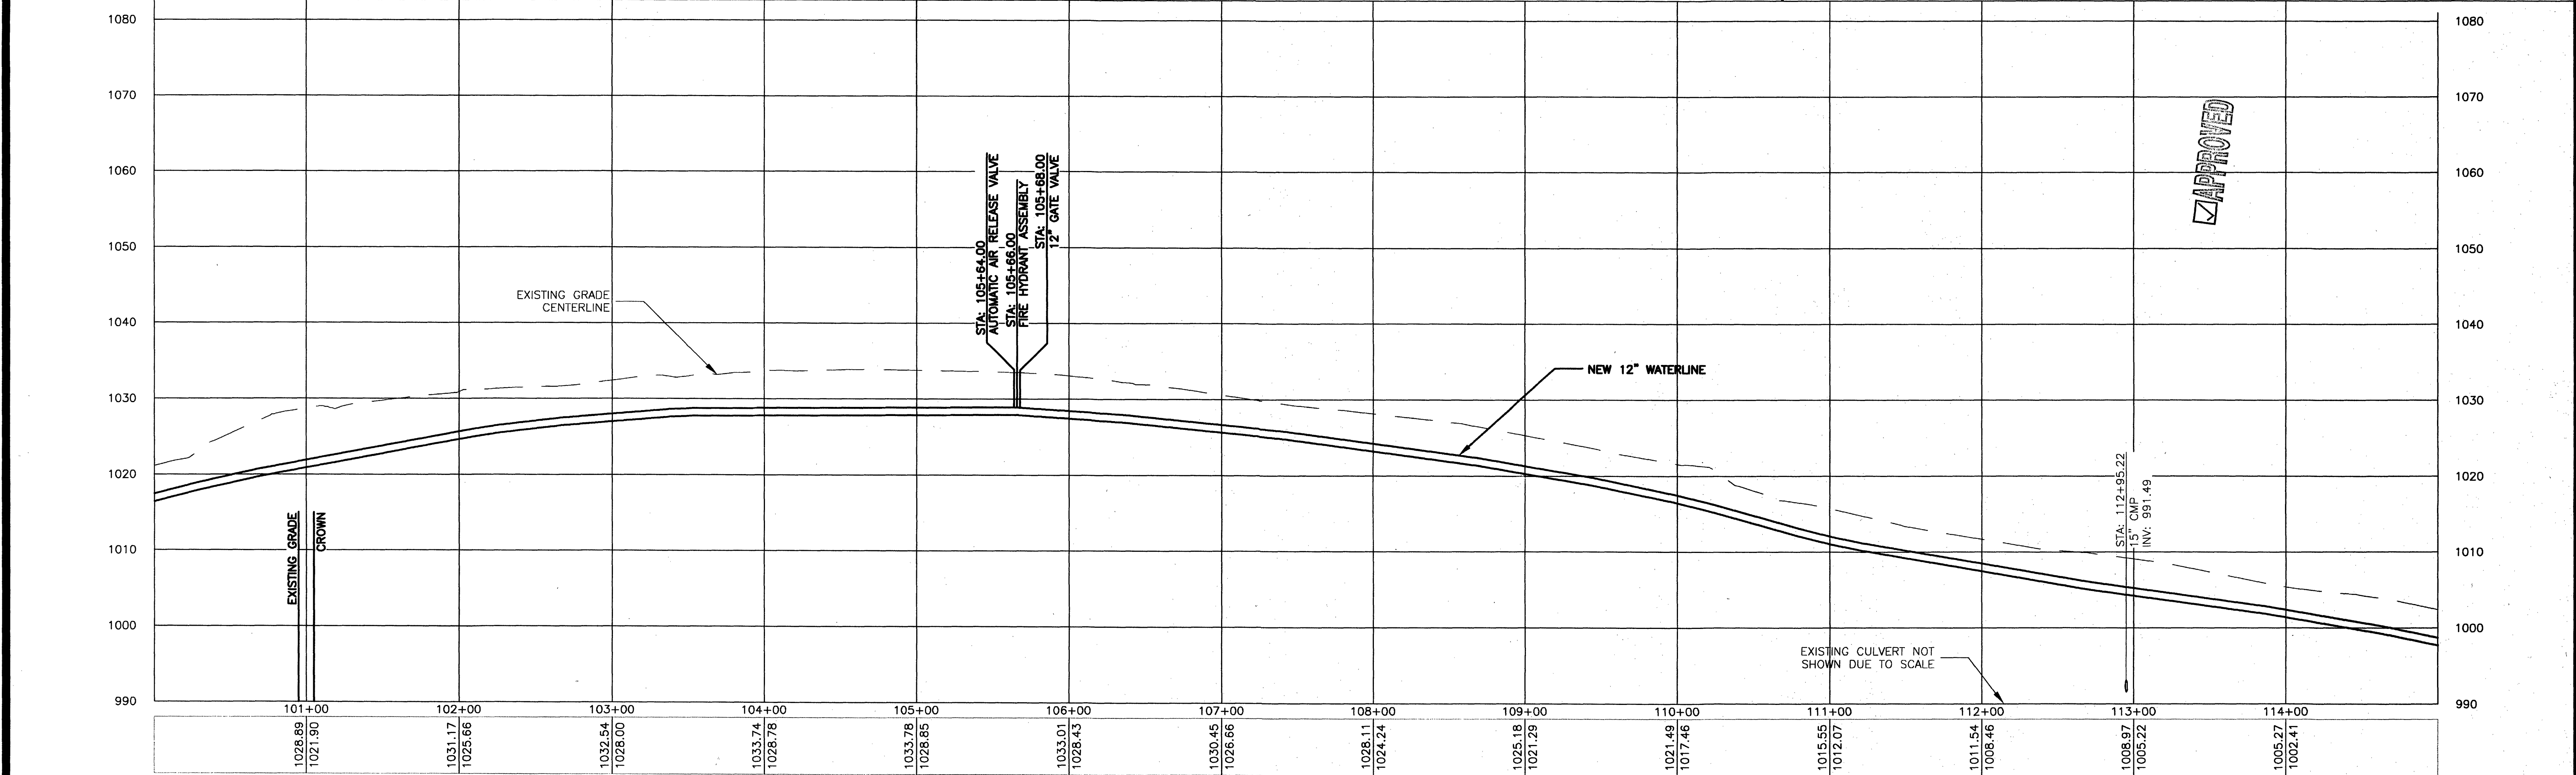
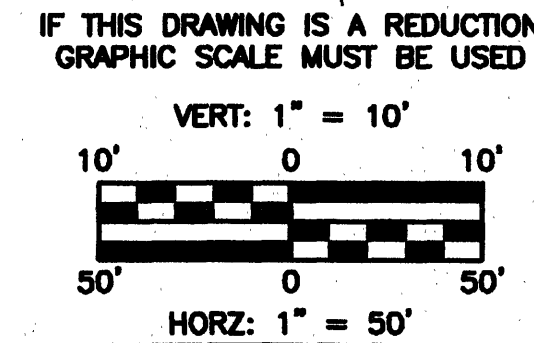


\\Filer\projects\FC - Plateau Plaza\FCPP1004\EEC dwg\Sheets\Phase I - 5-15-08\STA - 100+00.00 to 115+00.00.dwg

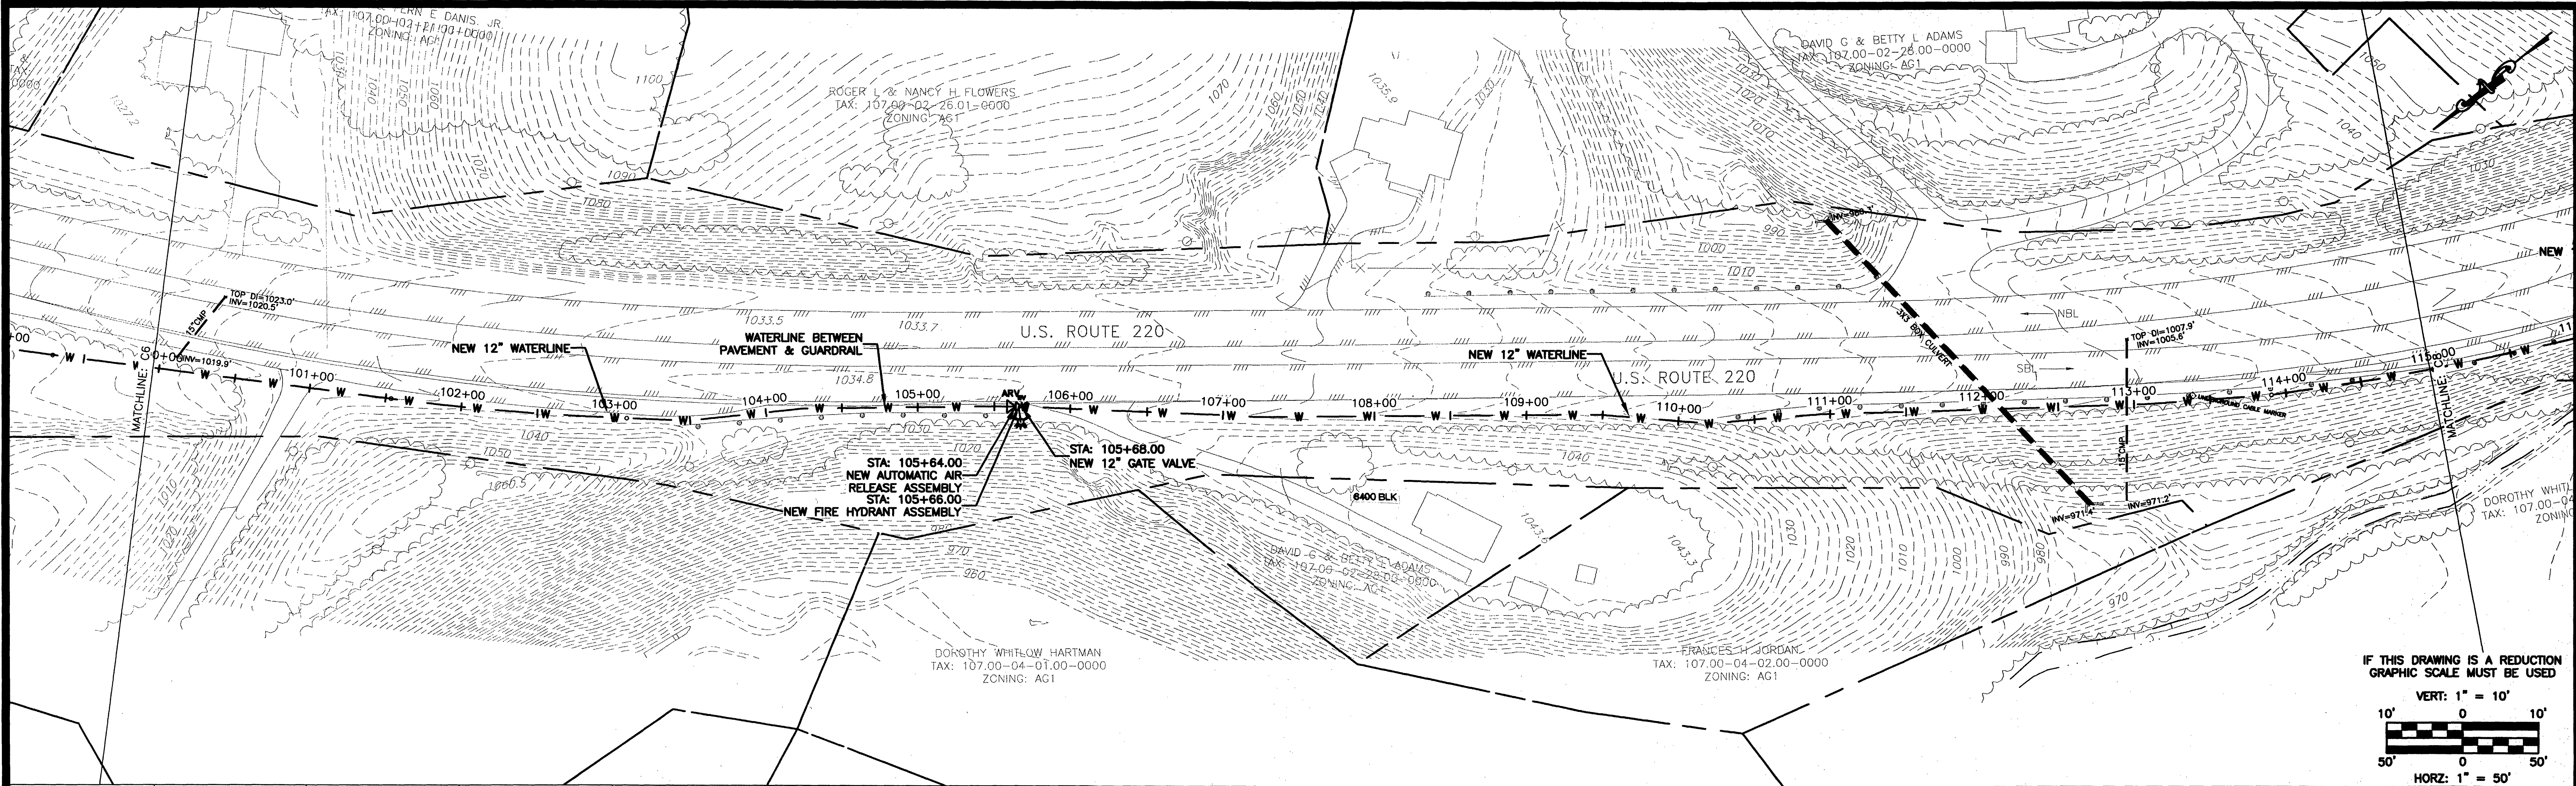

No.	Revisions:	Date:
1	ROANOKE, WWA, VDOT COMMENTS	2/1/08
2	ROANOKE COUNTY E&S, WWA ADDENDUM NO. 1	3/10/08
3	VDOT/CONTRACTOR COMMENTS	4/4/08
4	VDOT COMMENTS	5/20/08

EARTH ENVIRONMENTAL CONSULTANTS, INC.

375 Franklin Street
Rocky Mount, VA 24151
www.earthenv.com

Phone: (540) 483-5975
Fax: (540) 483-2221

COMMONWEALTH OF VIRGINIA
MARTY EUGENE PRILLAMAN
Lic. No. 043205
5/22/08
PROFESSIONAL ENGINEER

COMMONWEALTH OF VIRGINIA
JAMES NELSON LOVELL, JR.
Lic. No. 025230
5/22/08
PROFESSIONAL ENGINEER

WESTERN VIRGINIA WATER AUTHORITY

Franklin County
A Natural Setting for Opportunity

DESIGN BY: BKS/MEP
DRAWN BY: BKS
REVIEWED BY: JNL/MEP
PROJECT NUMBER: FCPP1004

PROJECT: ROANOKE/FRANKLIN COUNTY WATERLINE EXTENSION PHASE I
U.S. ROUTE 220
ROANOKE COUNTY, VA

TITLE: Plan & Profile
STA - 100+00.00 to 115+00.00

DRAWING NAME: STA - 100+00.00 to 115+00.00.dwg
SCALE: H: 1" = 50'
V: 1" = 10'

DATE: 5/20/08
DRAWING NUMBER: C7
SHEET NUMBER: 9 of 18