


\\files\projects\FC - Plateau Plaza\FCPP1004\EEC.dwg Sheets\Phase I - 5-15-08\STA - 115+00.00 to 130+00.00.dwg

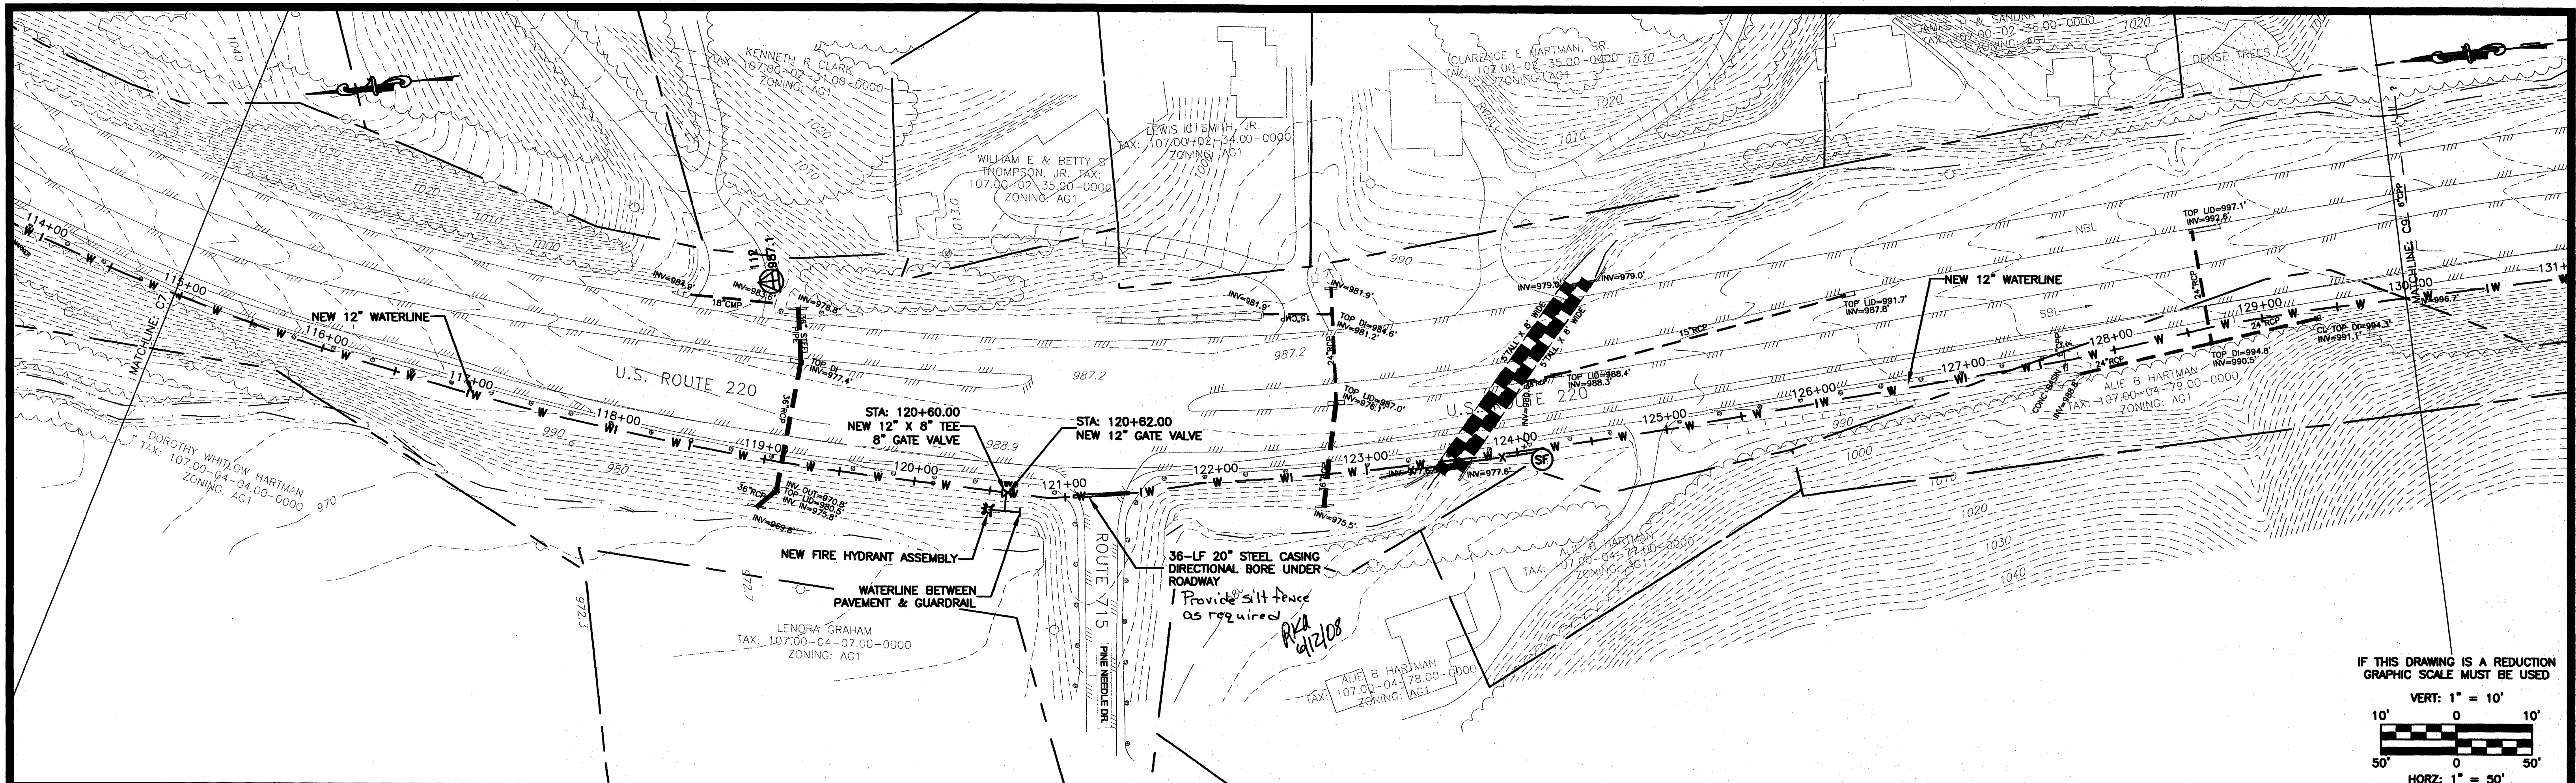


IF THIS DRAWING IS A REDUCTION
GRAPHIC SCALE MUST BE USED

VERT: 1" = 10'

10' 0 10'

50' 0 50'

HORZ: 1" = 50'

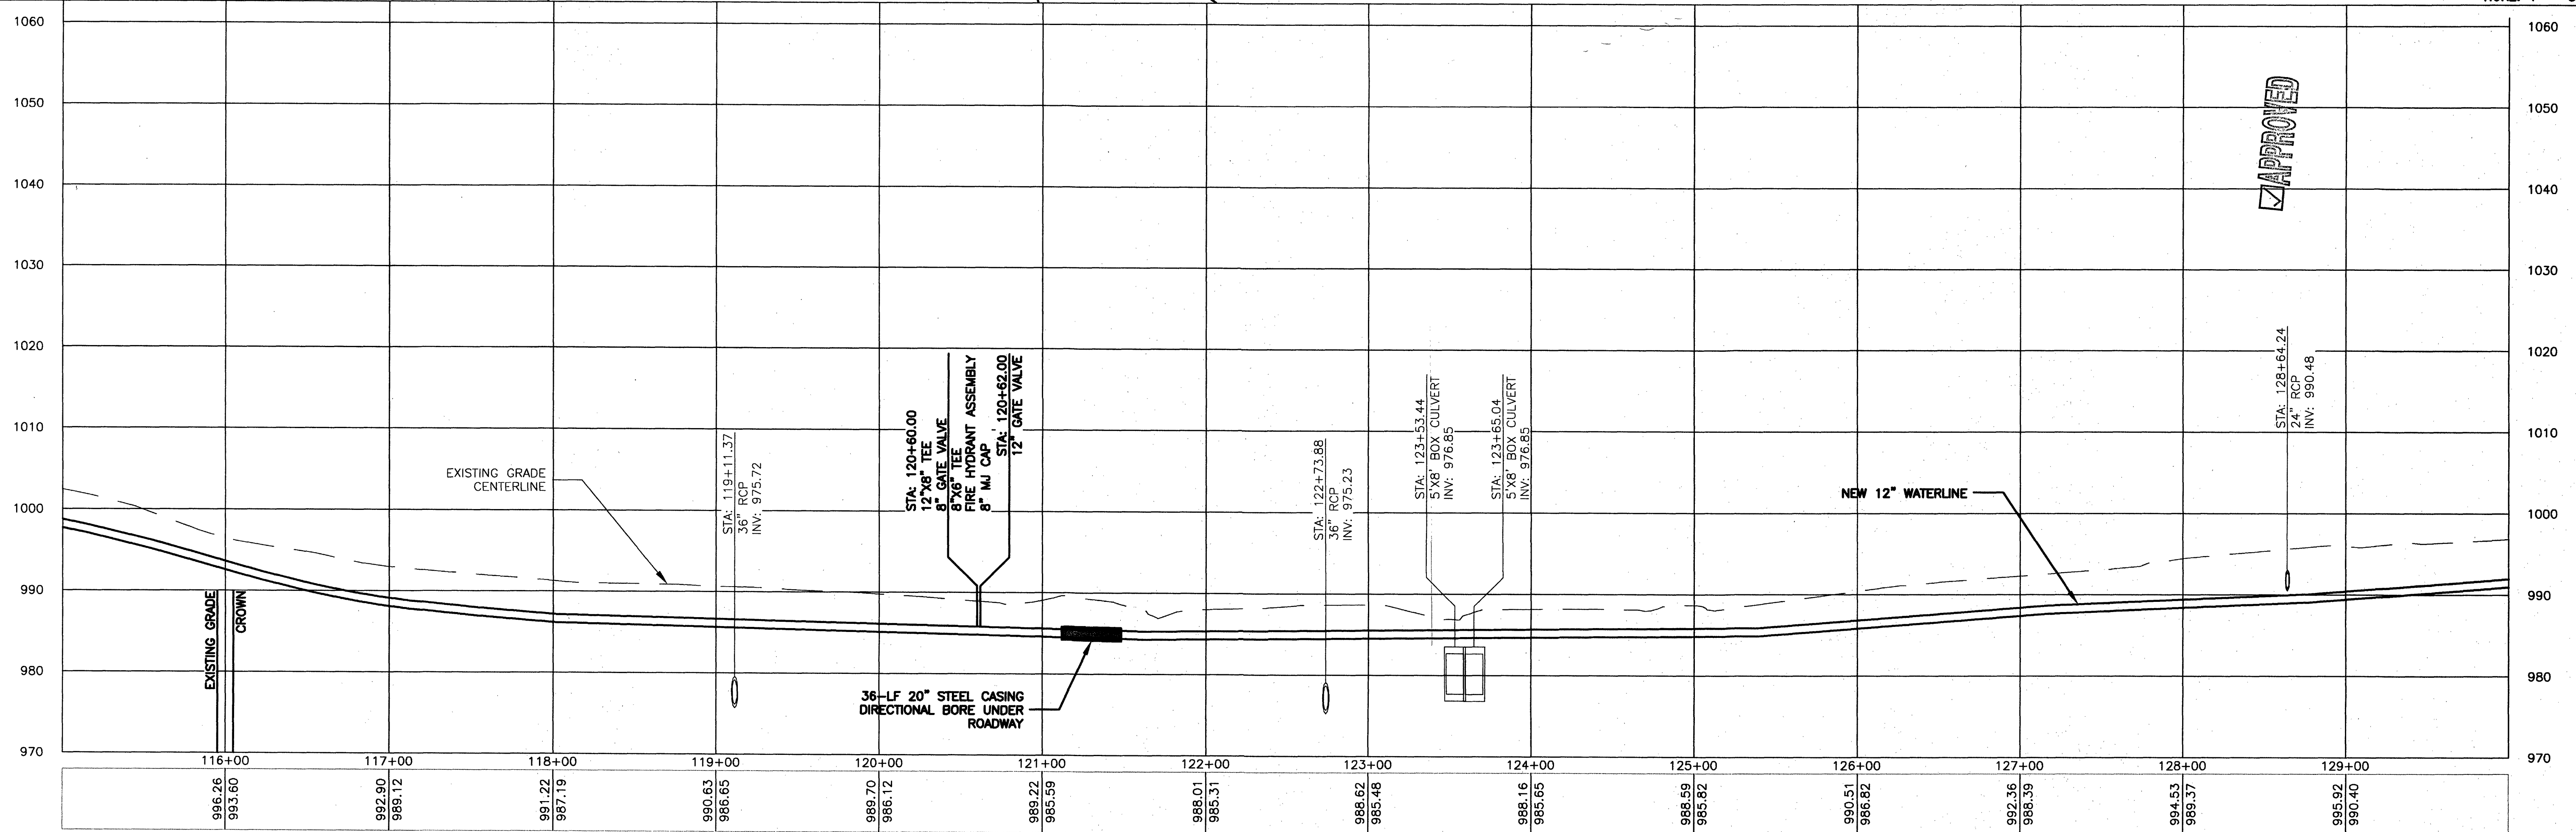

No.	Revisions:	Date:
1	ROANOKE, WYWA, VDOT COMMENTS	2/1/08
2	ROANOKE COUNTY E&S, WYWA ADDENDUM NO. 1	3/10/08
3	VDOT/CONTRACTOR COMMENTS	4/4/08
4	VDOT COMMENTS	5/20/08

EARTH ENVIRONMENTAL CONSULTANTS, INC.

375 Franklin Street
Rocky Mount, VA 24151
www.earthenv.com

Phone: (540) 483-5975
Fax: (540) 483-2221

COMMONWEALTH OF VIRGINIA
MARTY EUGENE PRILLAMAN
Lic. No. 043205
5/22/08
PROFESSIONAL ENGINEER

COMMONWEALTH OF VIRGINIA
JAMES NELSON LOWELL, JR.
Lic. No. 025230
5/22/08
PROFESSIONAL ENGINEER

WESTERN VIRGINIA
WATER AUTHORITY

Franklin County
A Natural Setting for Opportunity

COUNTY OF ROANOKE
VA

DESIGN BY: BKS/MEP	PROJECT: ROANOKE/FRANKLIN COUNTY WATERLINE EXTENSION PHASE I U.S. ROUTE 220 ROANOKE COUNTY, VA	DATE: 5/20/08
DRAWN BY: BKS	TITLE: Plan & Profile STA - 115+00.00 to 130+00.00	DRAWING NUMBER: C8
REVIEWED BY: JNL/MEP	DRAWING NAME: STA - 115+00.00 to 130+00.00.dwg	SHEET NUMBER: 10 of 18
PROJECT NUMBER: FCPP1004	SCALE: H: 1" = 50' V: 1" = 10'	