
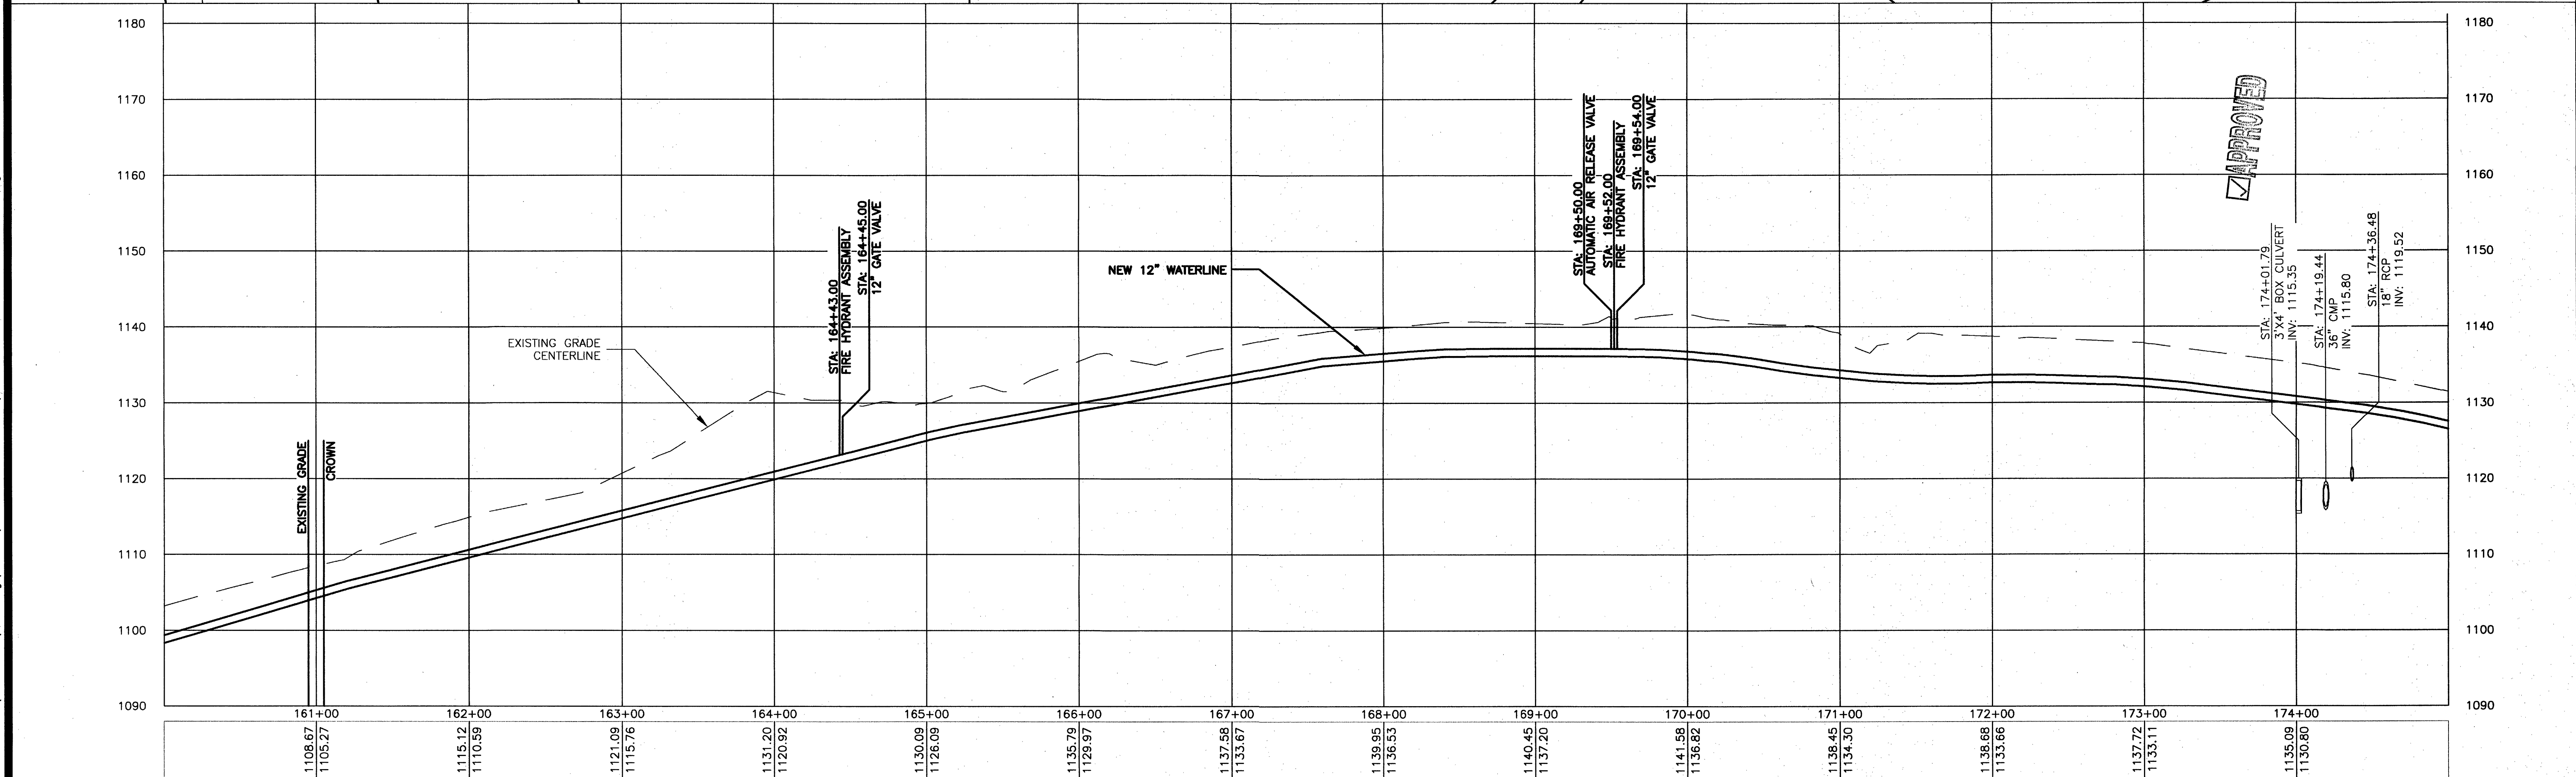
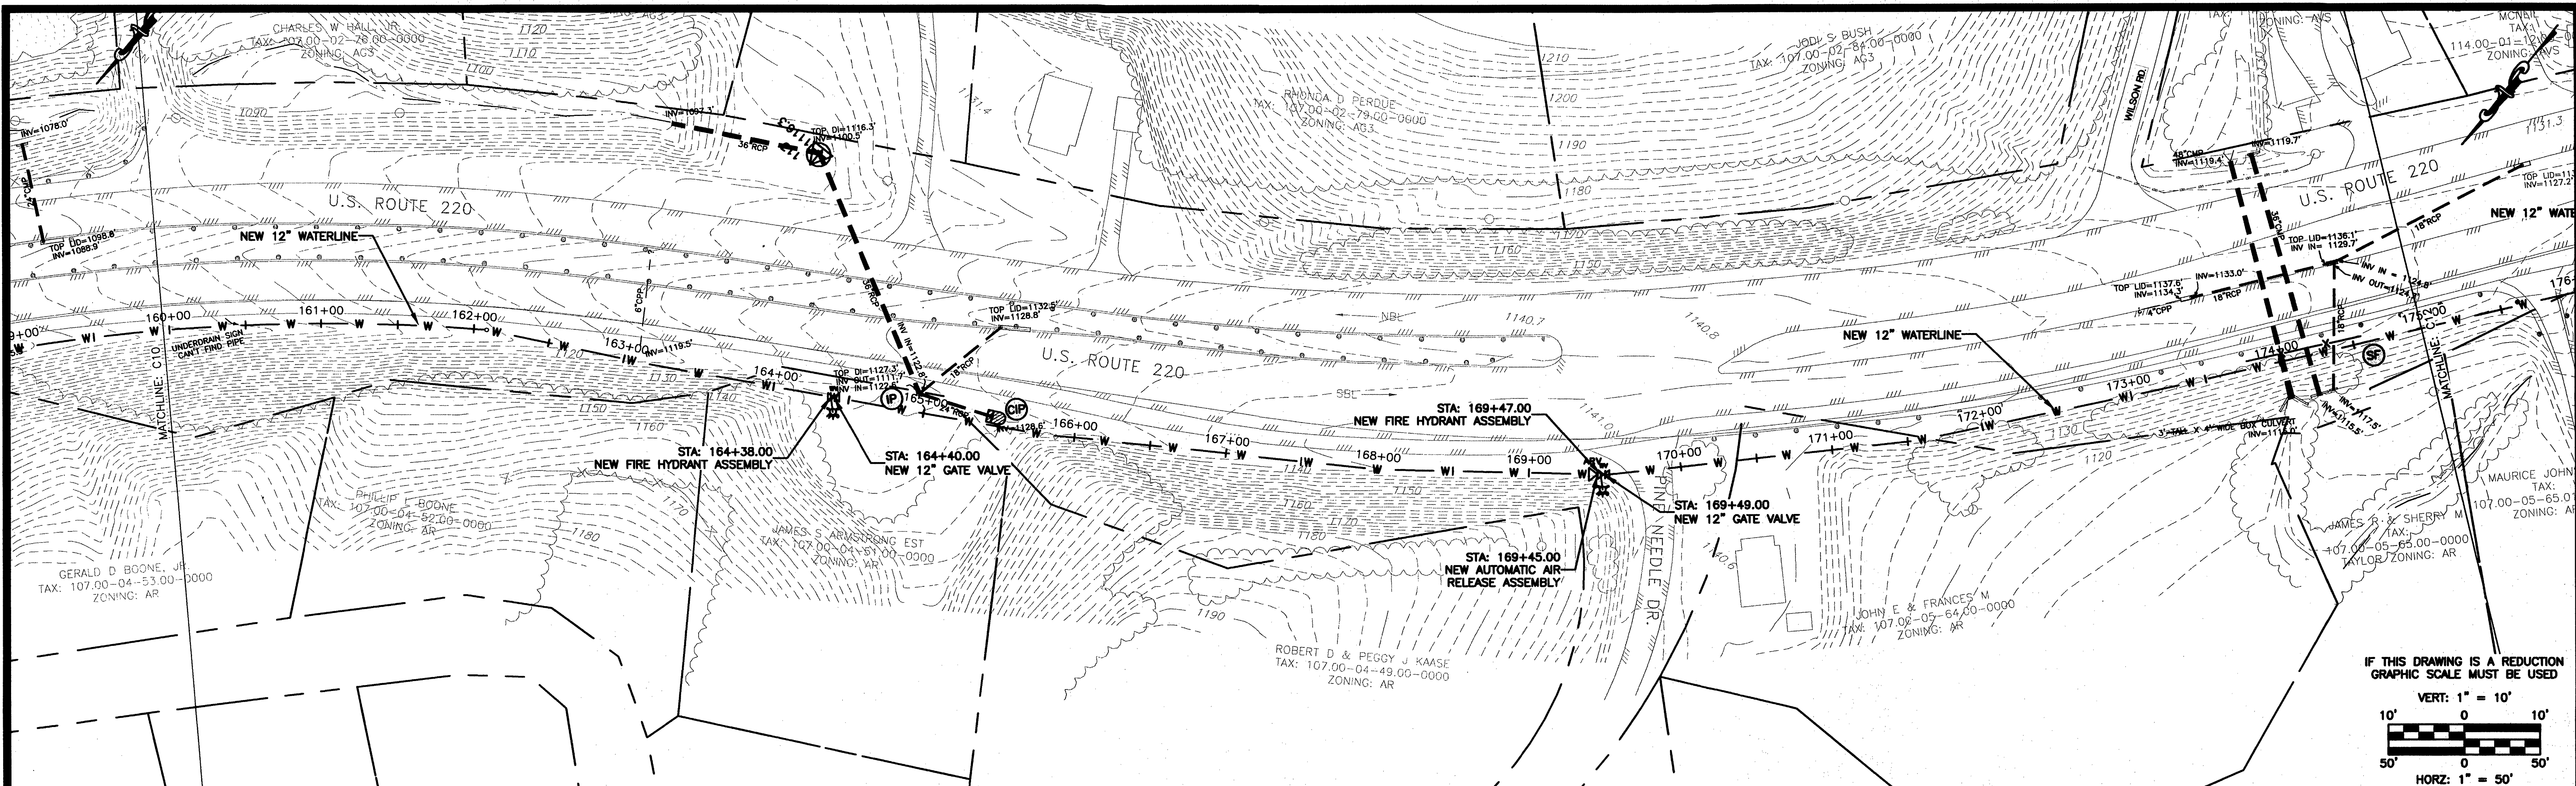
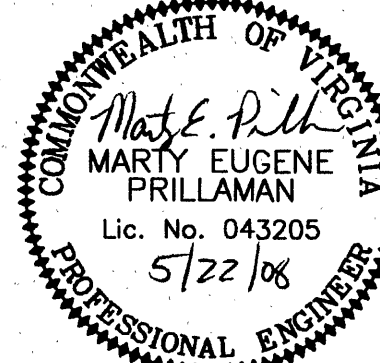


\\F:\server\projects\FC - Plateau Plaza\FCPP100A\EEC.dwg\Sheets\Phase I - 5-15-08\STA - 160+00.00 to 175+00.00.dwg

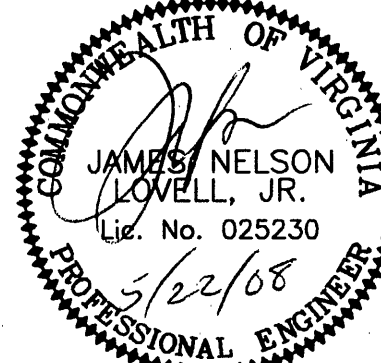

No:	Revisions:	Date:	 EARTH ENVIRONMENTAL CONSULTANTS, INC. 375 Franklin Street Rocky Mount, VA 24151 www.earthenv.com Phone: (540) 483-5975 Fax: (540) 483-2221	 	 Franklin County <i>A Natural Setting for Opportunity</i> 	DESIGN BY: BKS/MEP	PROJECT: ROANOKE/FRANKLIN COUNTY WATERLINE EXTENSION PHASE I U.S. ROUTE 220 ROANOKE COUNTY, VA	DATE: 5/20/08
1	ROANOKE, WWA, VDOT COMMENTS	2/1/08				DRAWN BY: BKS	TITLE: Plan & Profile STA - 160+00.00 to 175+00.00	DRAWING NUMBER: C11
2	ROANOKE COUNTY E&S, WWA ADDENDUM NO. 1	3/10/08				REVIEWED BY: JNL/MEP	PROJECT NUMBER: FCPP1004	SHEET NUMBER: 13 of 18
3	VDOT/CONTRACTOR COMMENTS	4/4/08						
4	VDOT COMMENTS	5/20/08						