
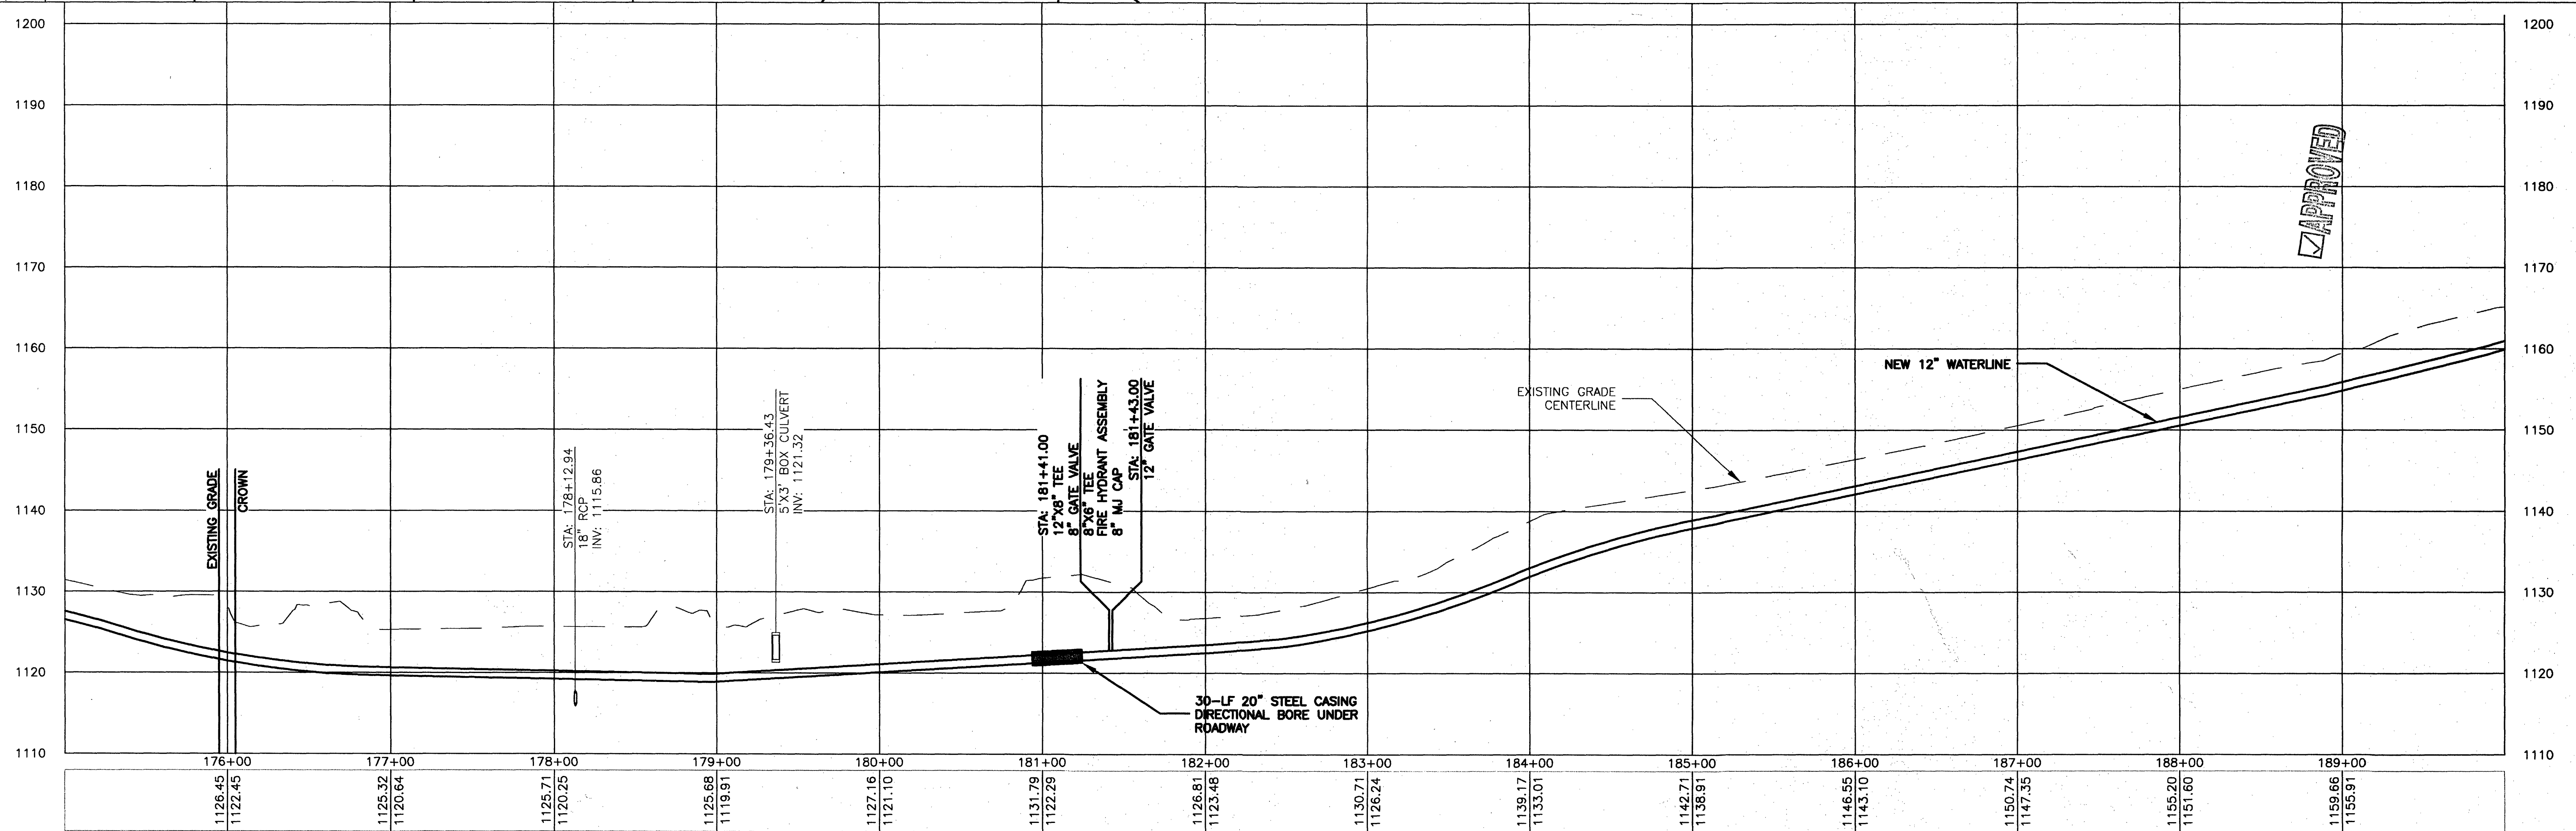
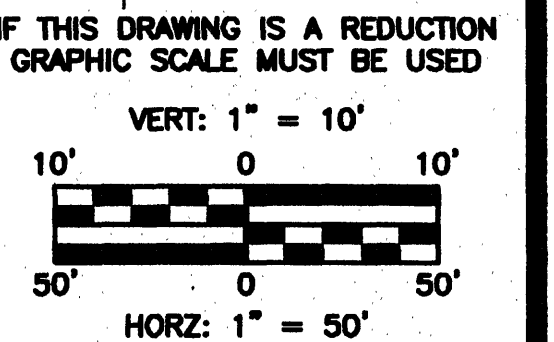


\\Filer\\projects\\FC - Plateau Plaza\\FCPP1004\\ECC.dwg Sheets\\Phase 1 - 5-15-08\\STA - 175+00.00 to 190+00.00.dwg

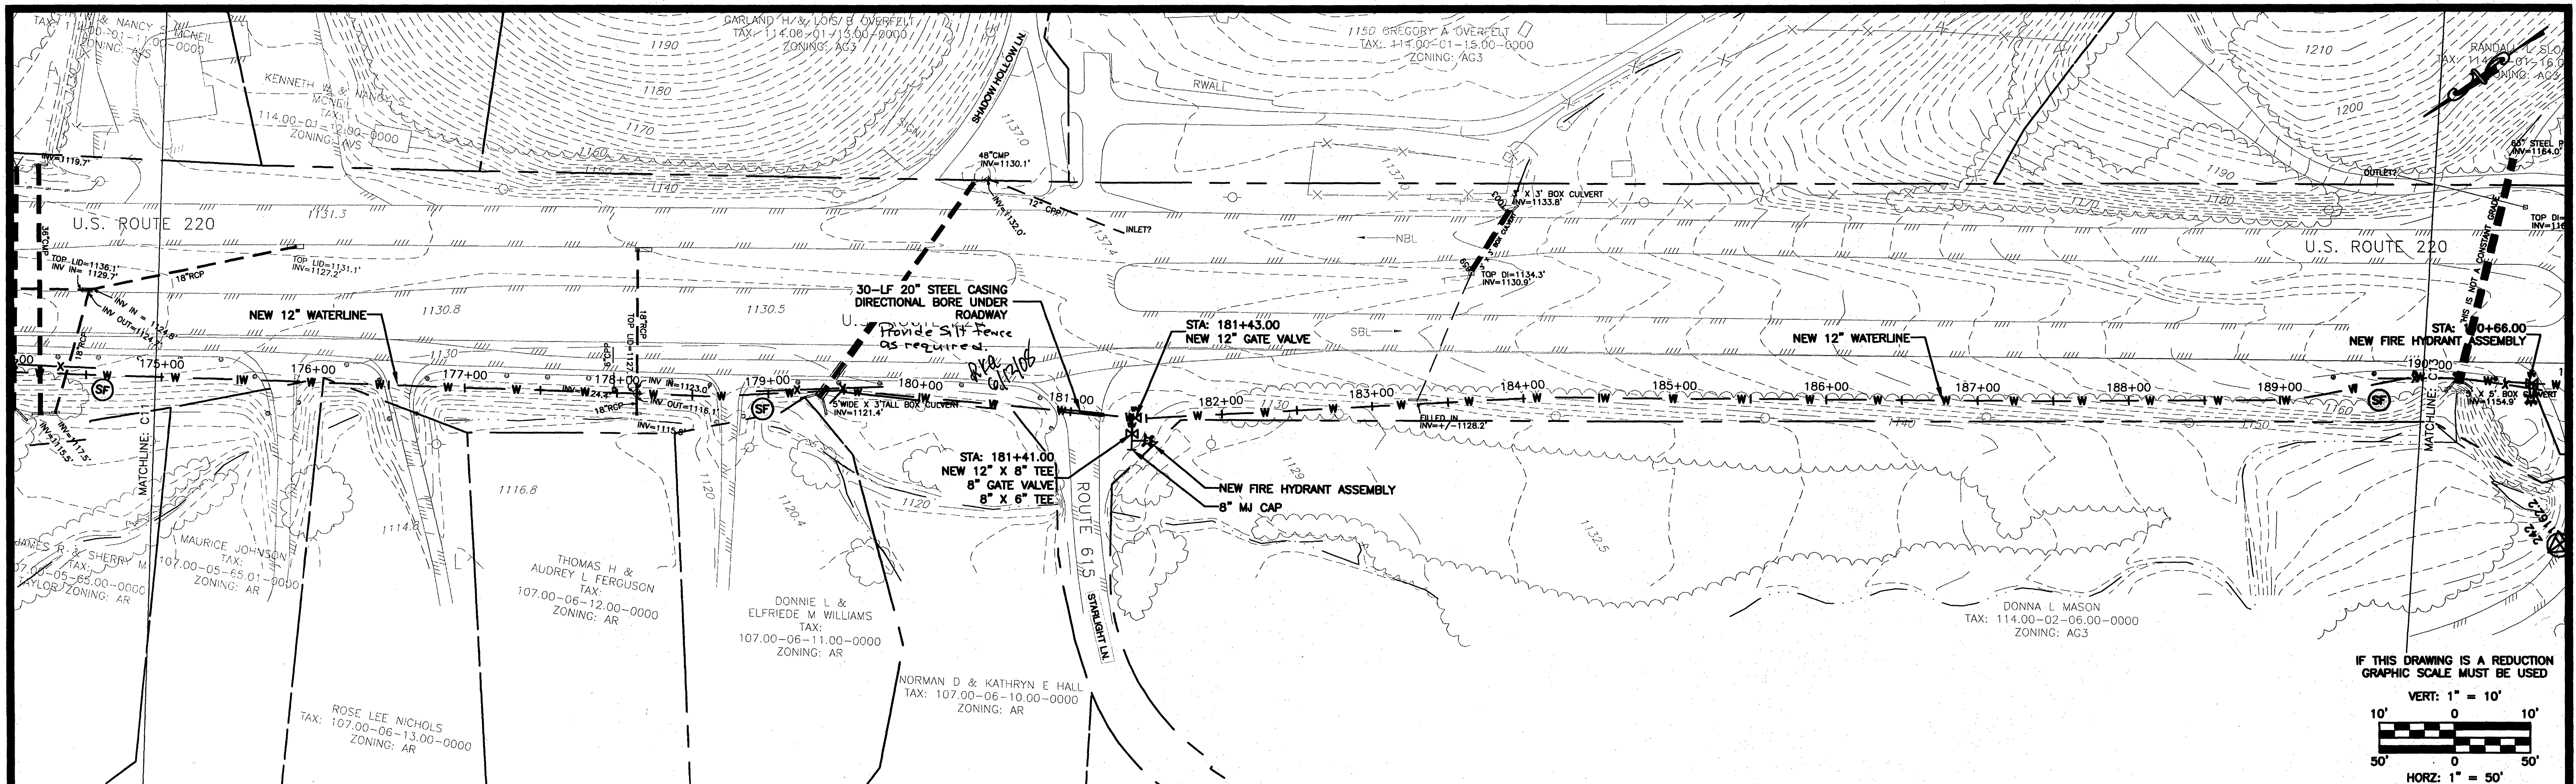

No.	Revisions:	Date:
1	ROANOKE, WVWA, VDOT COMMENTS	2/1/08
2	ROANOKE COUNTY E&S, WVWA ADDENDUM NO. 1	3/10/08
3	VDOT/CONTRACTOR COMMENTS	4/4/08
4	VDOT COMMENTS	5/20/08

EARTH ENVIRONMENTAL CONSULTANTS, INC.

375 Franklin Street
Rocky Mount, VA 24151
www.earthenv.com

Phone: (540) 483-5975
Fax: (540) 483-2221

COMMONWEALTH OF VIRGINIA
MARTY EUGENE PRILLAMAN
Lic. No. 043205
5/22/08
PROFESSIONAL ENGINEER

COMMONWEALTH OF VIRGINIA
JAMES NELSON LOVELL, JR.
Lic. No. 025230
5/22/08
PROFESSIONAL ENGINEER

WESTERN VIRGINIA WATER AUTHORITY

Franklin County
A Natural Setting for Opportunity

COUNTY OF ROANOKE

DESIGN BY: BKS/MEP	PROJECT: ROANOKE/FRANKLIN COUNTY WATERLINE EXTENSION PHASE I U.S. ROUTE 220 ROANOKE COUNTY, VA	DATE: 5/20/08
DRAWN BY: BKS	TITLE: Plan & Profile STA - 175+00.00 to 190+00.00	DRAWING NUMBER: C12
REVIEWED BY: JNL/MEP	DRAWING NAME: STA - 175+00.00 to 190+00.00.dwg	SHEET NUMBER: 14 of 18
PROJECT NUMBER: FCPP1004	SCALE: H: 1" = 50' V: 1" = 10'	