
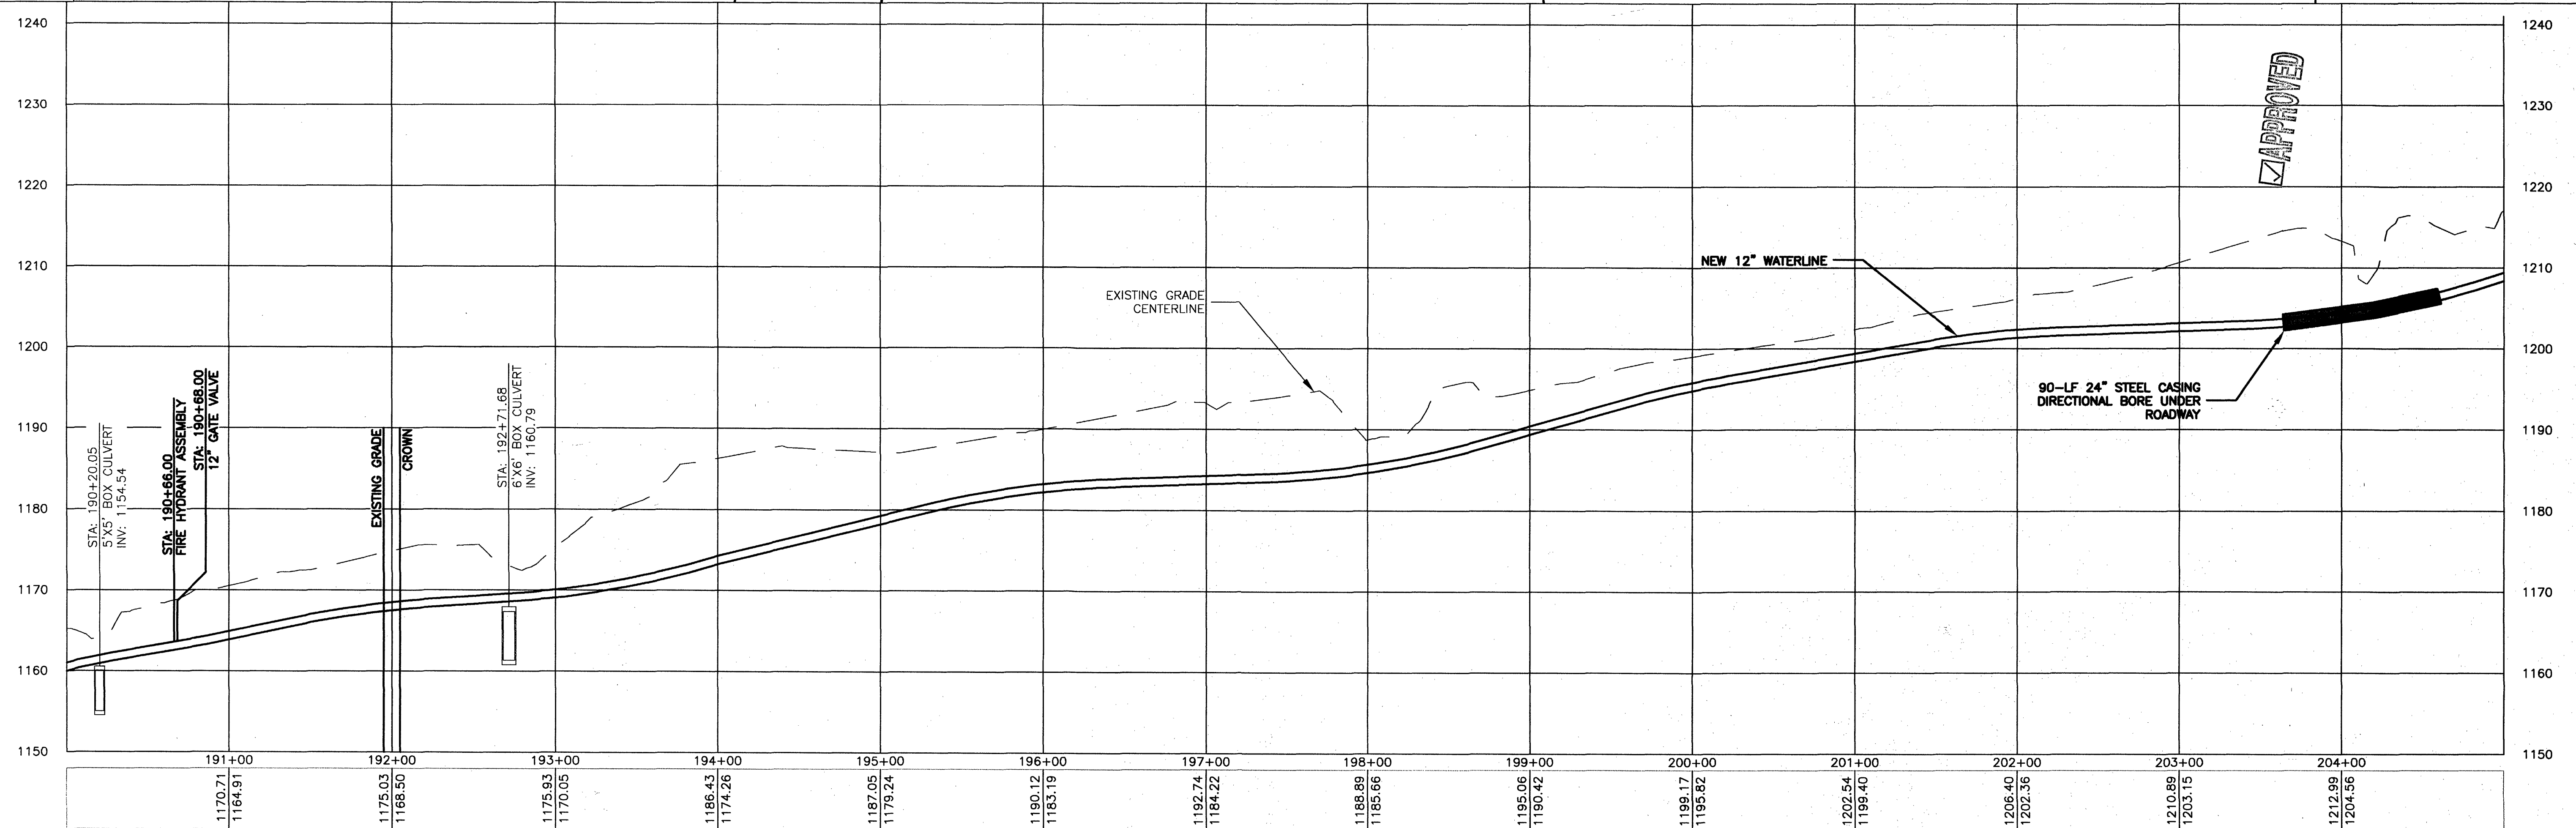
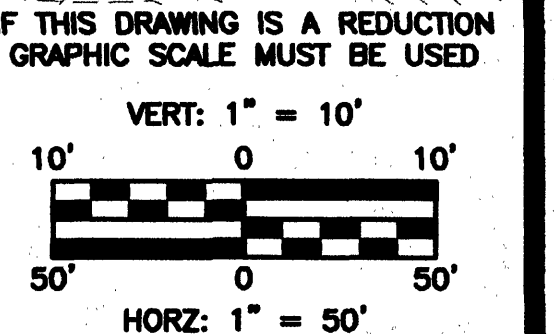


\\F:\server\Projects\FC - Plateau Plaza\FCP100A\EEC.dwg Sheets\Phase I - 5-15-08\STA - 190+00.00 to 205+00.00.dwg



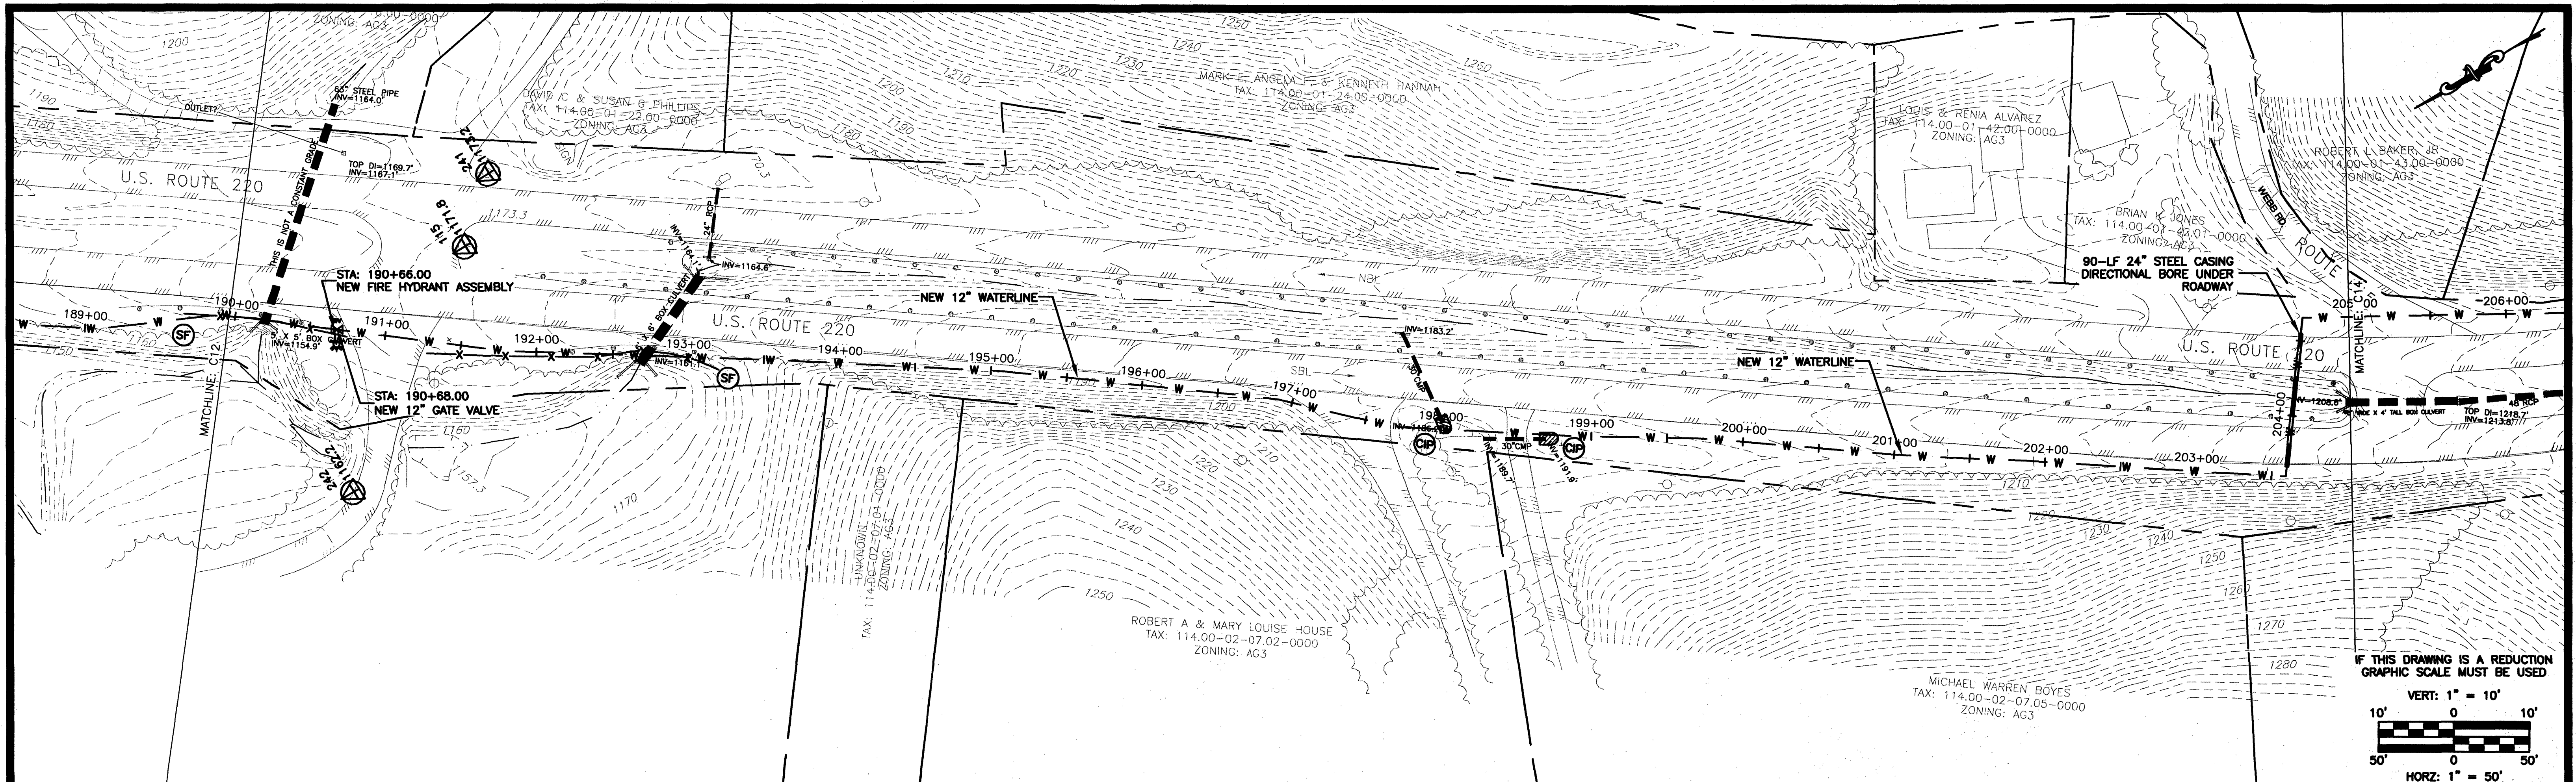


No.	Revisions:	Date:
1	ROANOKE, WVVA, VDOT COMMENTS	2/1/08
2	ROANOKE COUNTY E&S, WVVA ADDENDUM NO. 1	3/10/08
3	VDOT/CONTRACTOR COMMENTS	4/4/08
4	VDOT COMMENTS	5/20/08

EARTH ENVIRONMENTAL CONSULTANTS, INC.

375 Franklin Street
Rocky Mount, VA 24151
www.earthenv.com

Phone: (540) 483-5975
Fax: (540) 483-2221

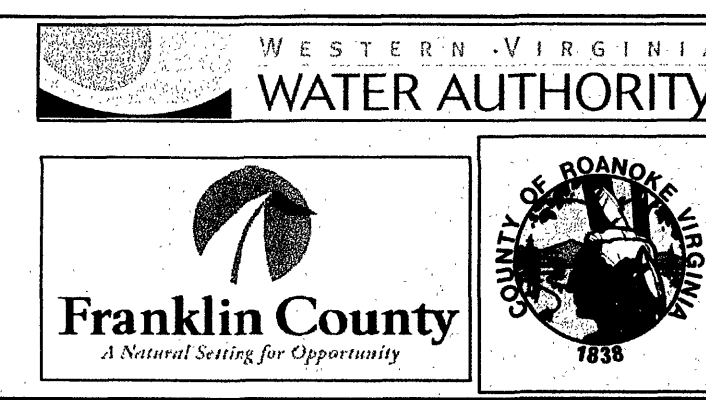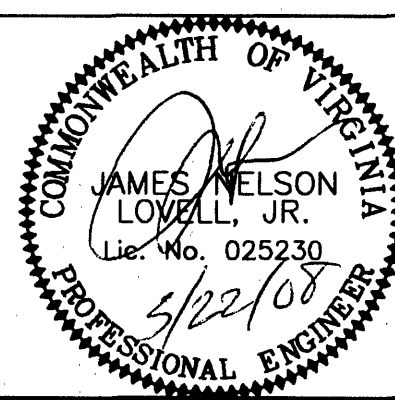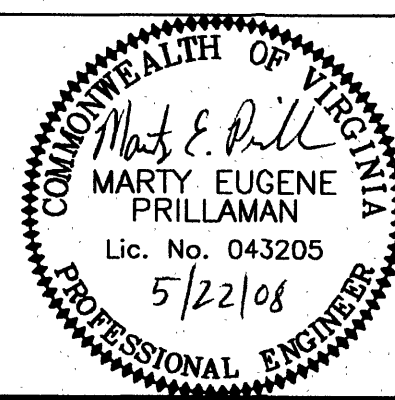

DESIGN BY: BKS/MEP	PROJECT: ROANOKE/FRANKLIN COUNTY WATERLINE EXTENSION PHASE I U.S. ROUTE 220 ROANOKE COUNTY, VA	DATE: 5/20/08
DRAWN BY: BKS	TITLE: Plan & Profile STA - 190+00.00 to 205+00.00	DRAWING NUMBER: C13
REVIEWED BY: JNL/MEP	DRAWING NAME: STA - 190+00.00 to 205+00.00.dwg	SHEET NUMBER: 15 of 18
PROJECT NUMBER: FCPP1004	SCALE: H: 1" = 50' V: 1" = 10'	