
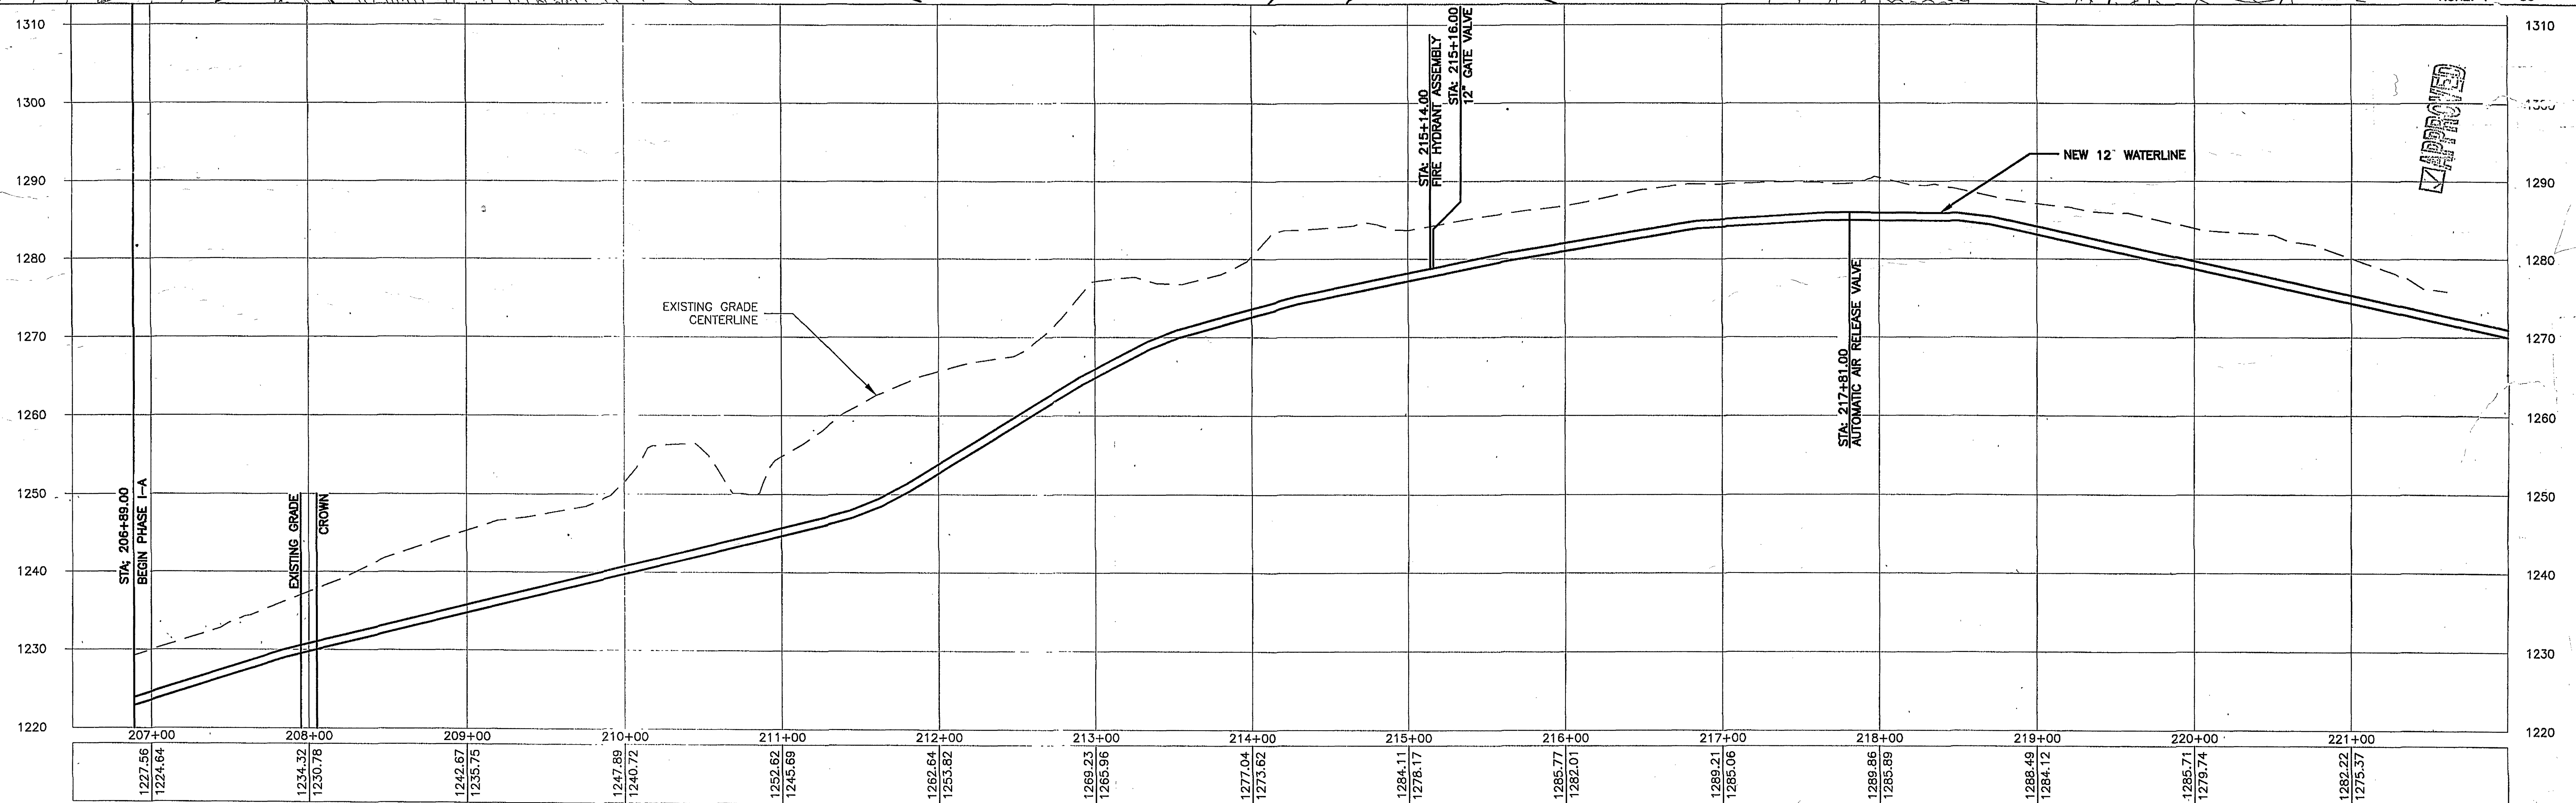


P:\FC - Plateau Plaza\FCPP1004\EC.dwg Sheets\Phase I-A\STA - 206+89.00 to 222+00.00.dwg


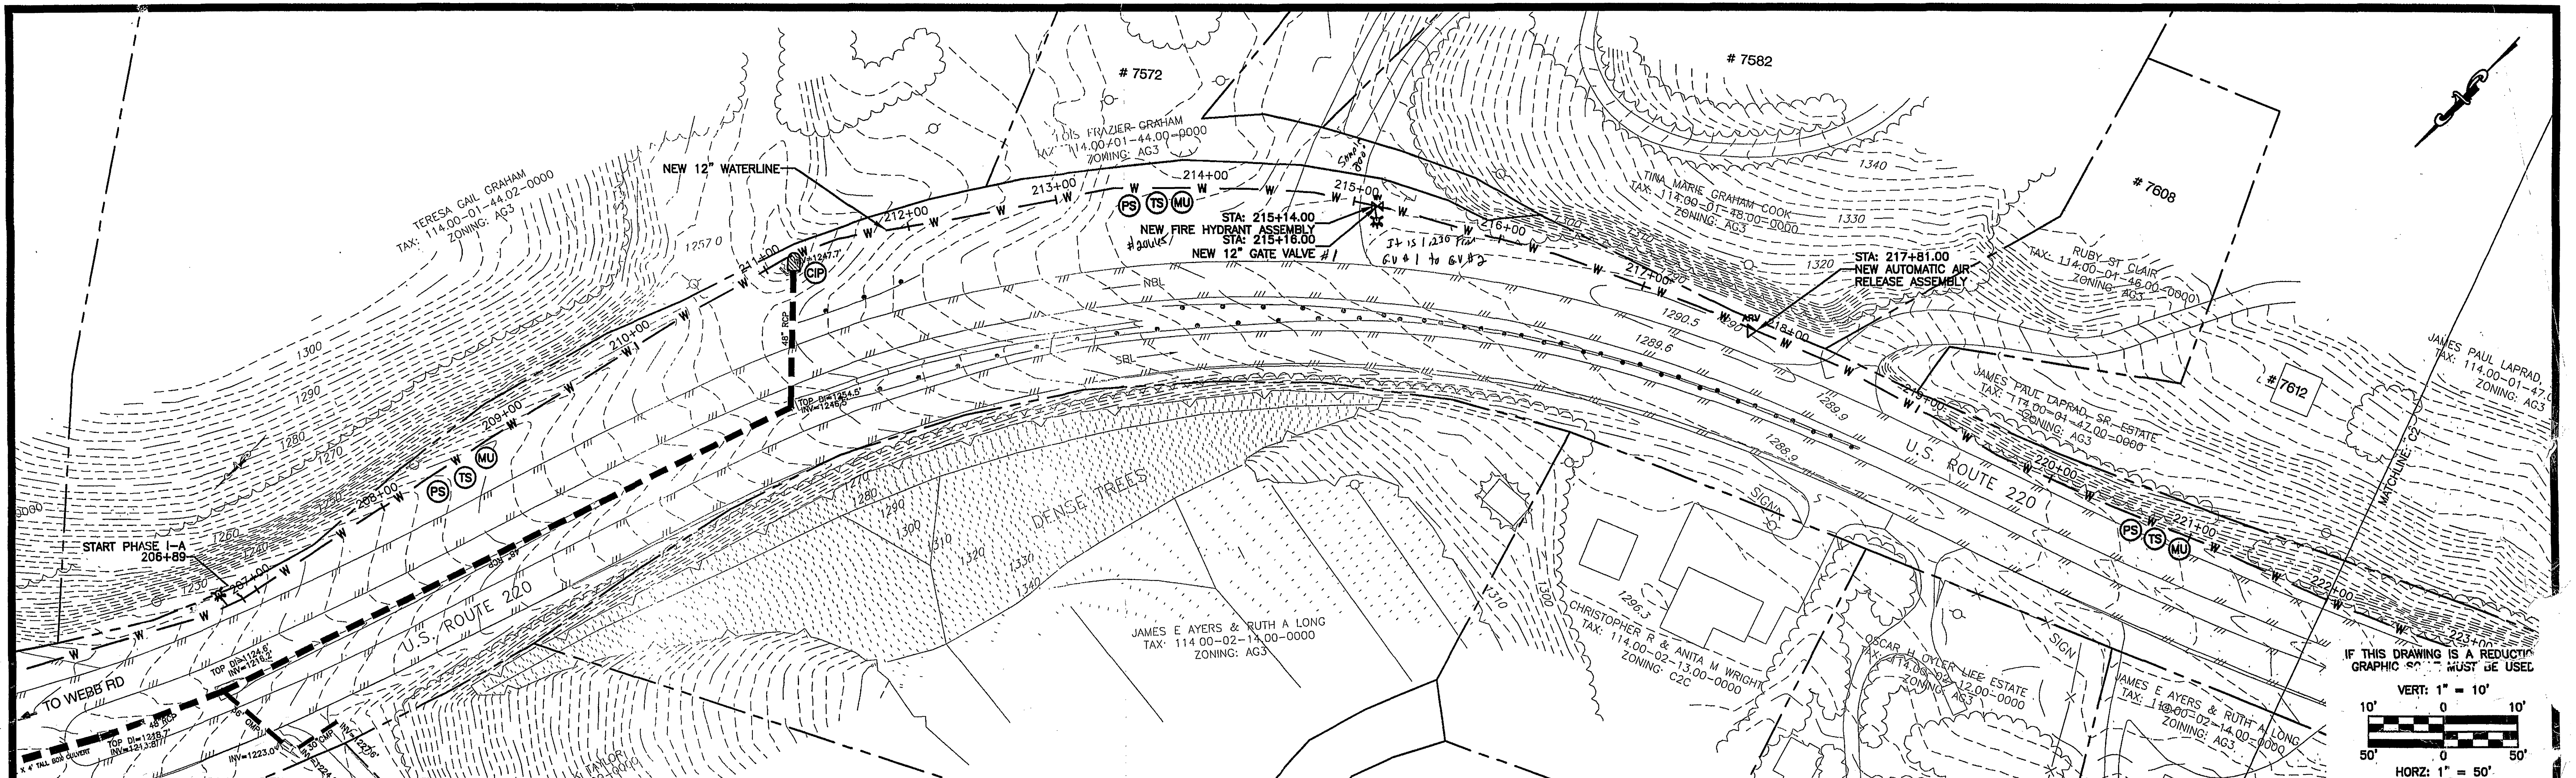


No.	Revisions:	Date:
1	ROANOKE COUNTY COMMENTS	12/2
2		
3		
4		
5		
6		

EARTH ENVIRONMENTAL CONSULTANTS, INC.

235 Claiborne Avenue
Rocky Mount, VA 24151
www.earthenv.com

Phone: (540) 483-5975
Fax: (540) 483-2221

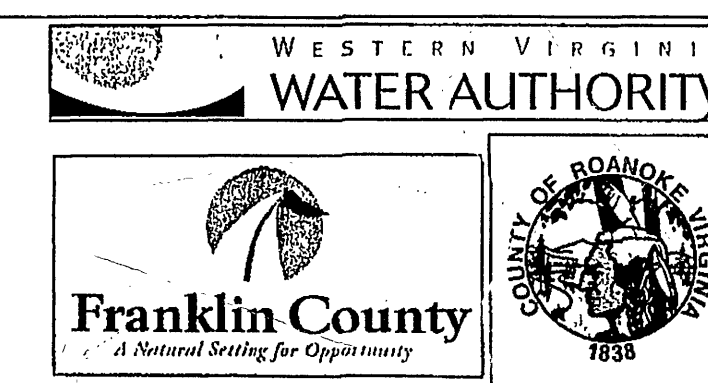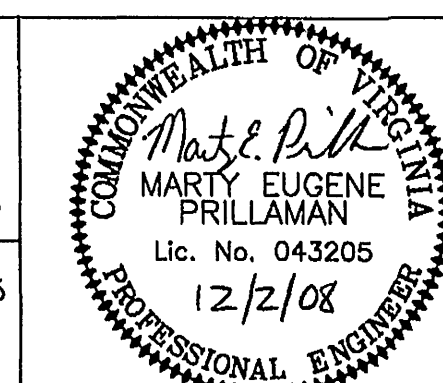

DESIGN BY: BKS/MEP	PROJECT: ROANOKE/FRANKLIN COUNTY WATERLINE EXTENSION PHASE I-A U.S. ROUTE 220 ROANOKE COUNTY, VA	DATE: 8/12/08
DRAWN BY: BKS	TITLE: PLAN & PROFILE STA - 206+89.00 to 222+00.00	DRAWING NUMBER: C1
REVIEWED BY: MEP	DRAWING NAME: STA - 206+89.00 to 222+00.00.dwg	SHEET NUMBER: 3 of 9
PROJECT NUMBER: FCPP1004	SCALE: H: 1" = 50' V: 1" = 10'	