
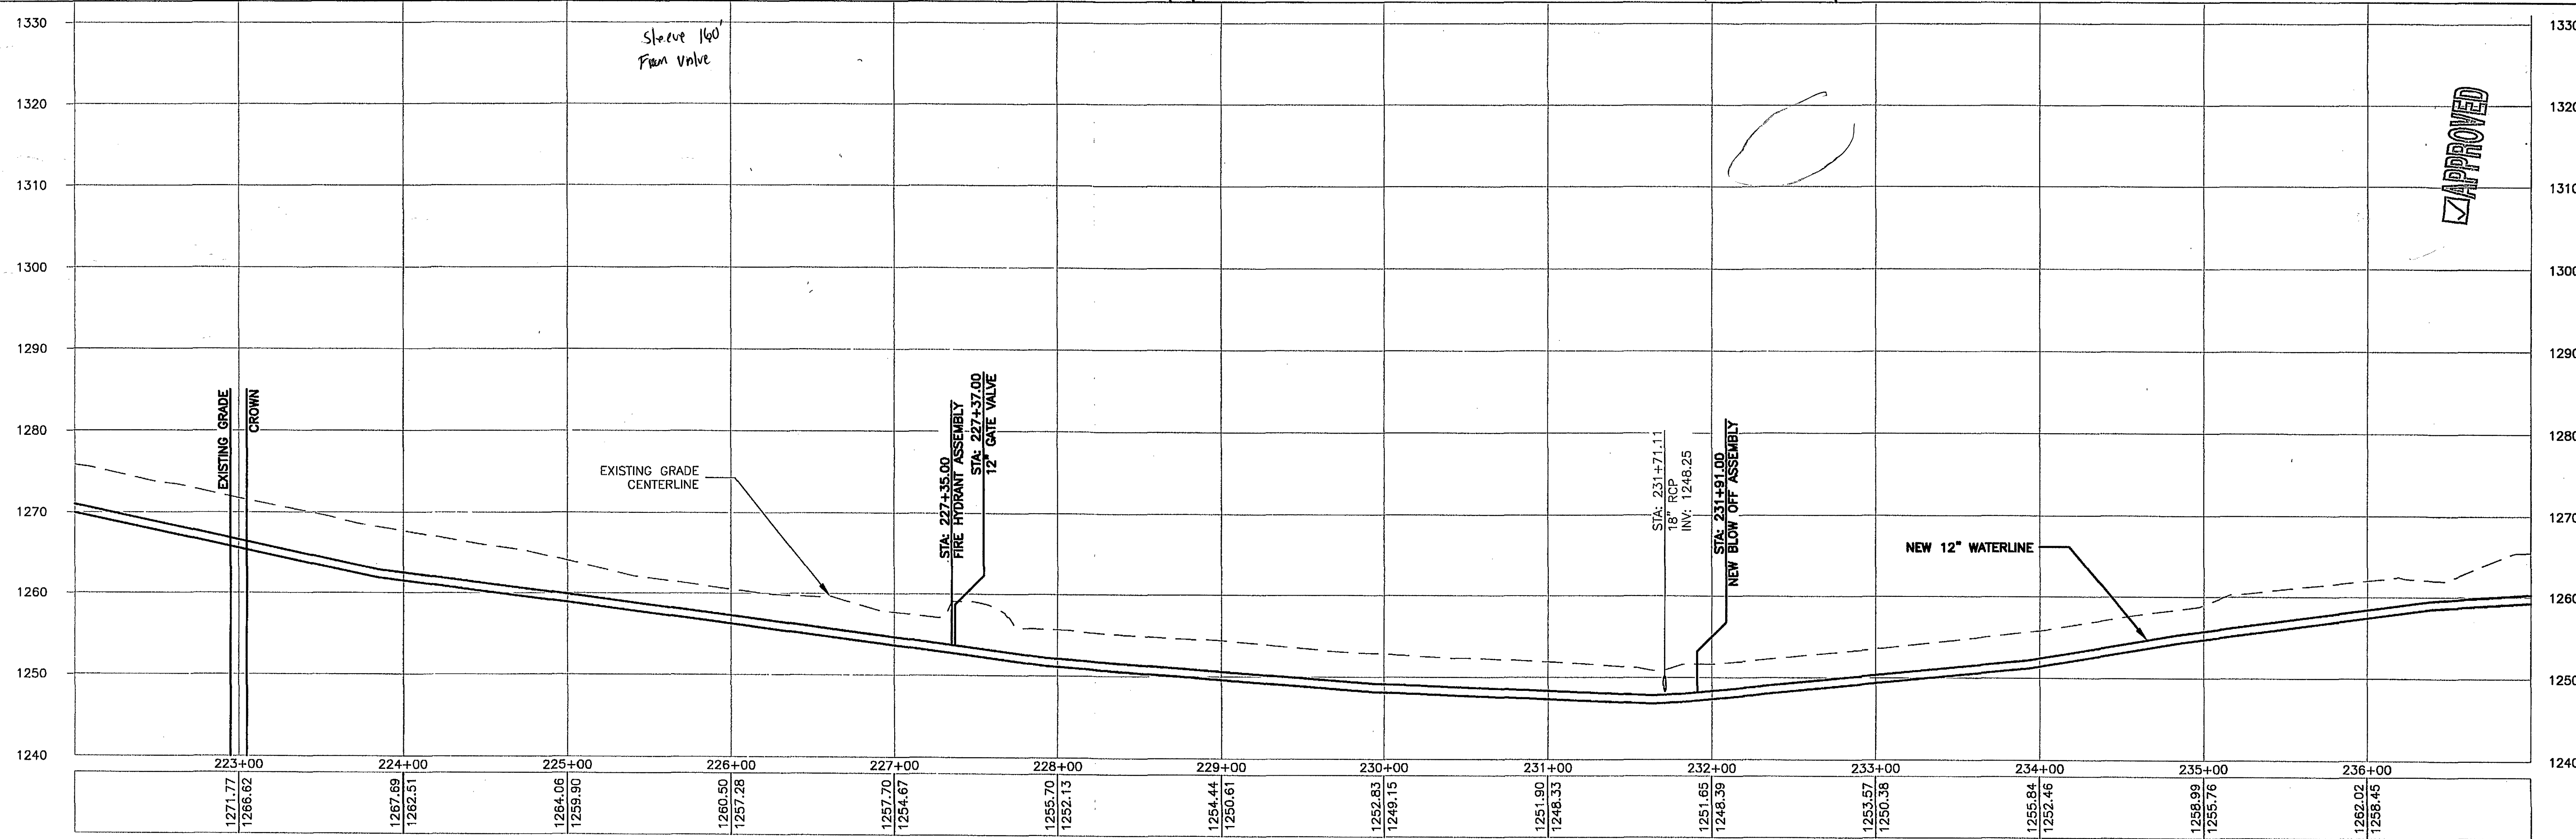
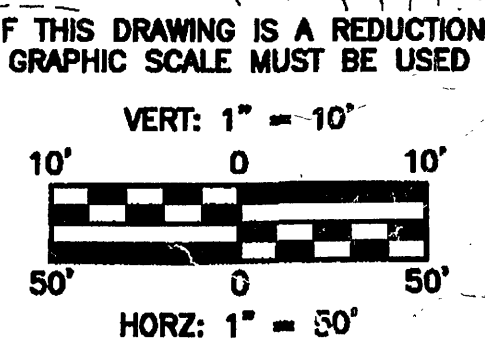
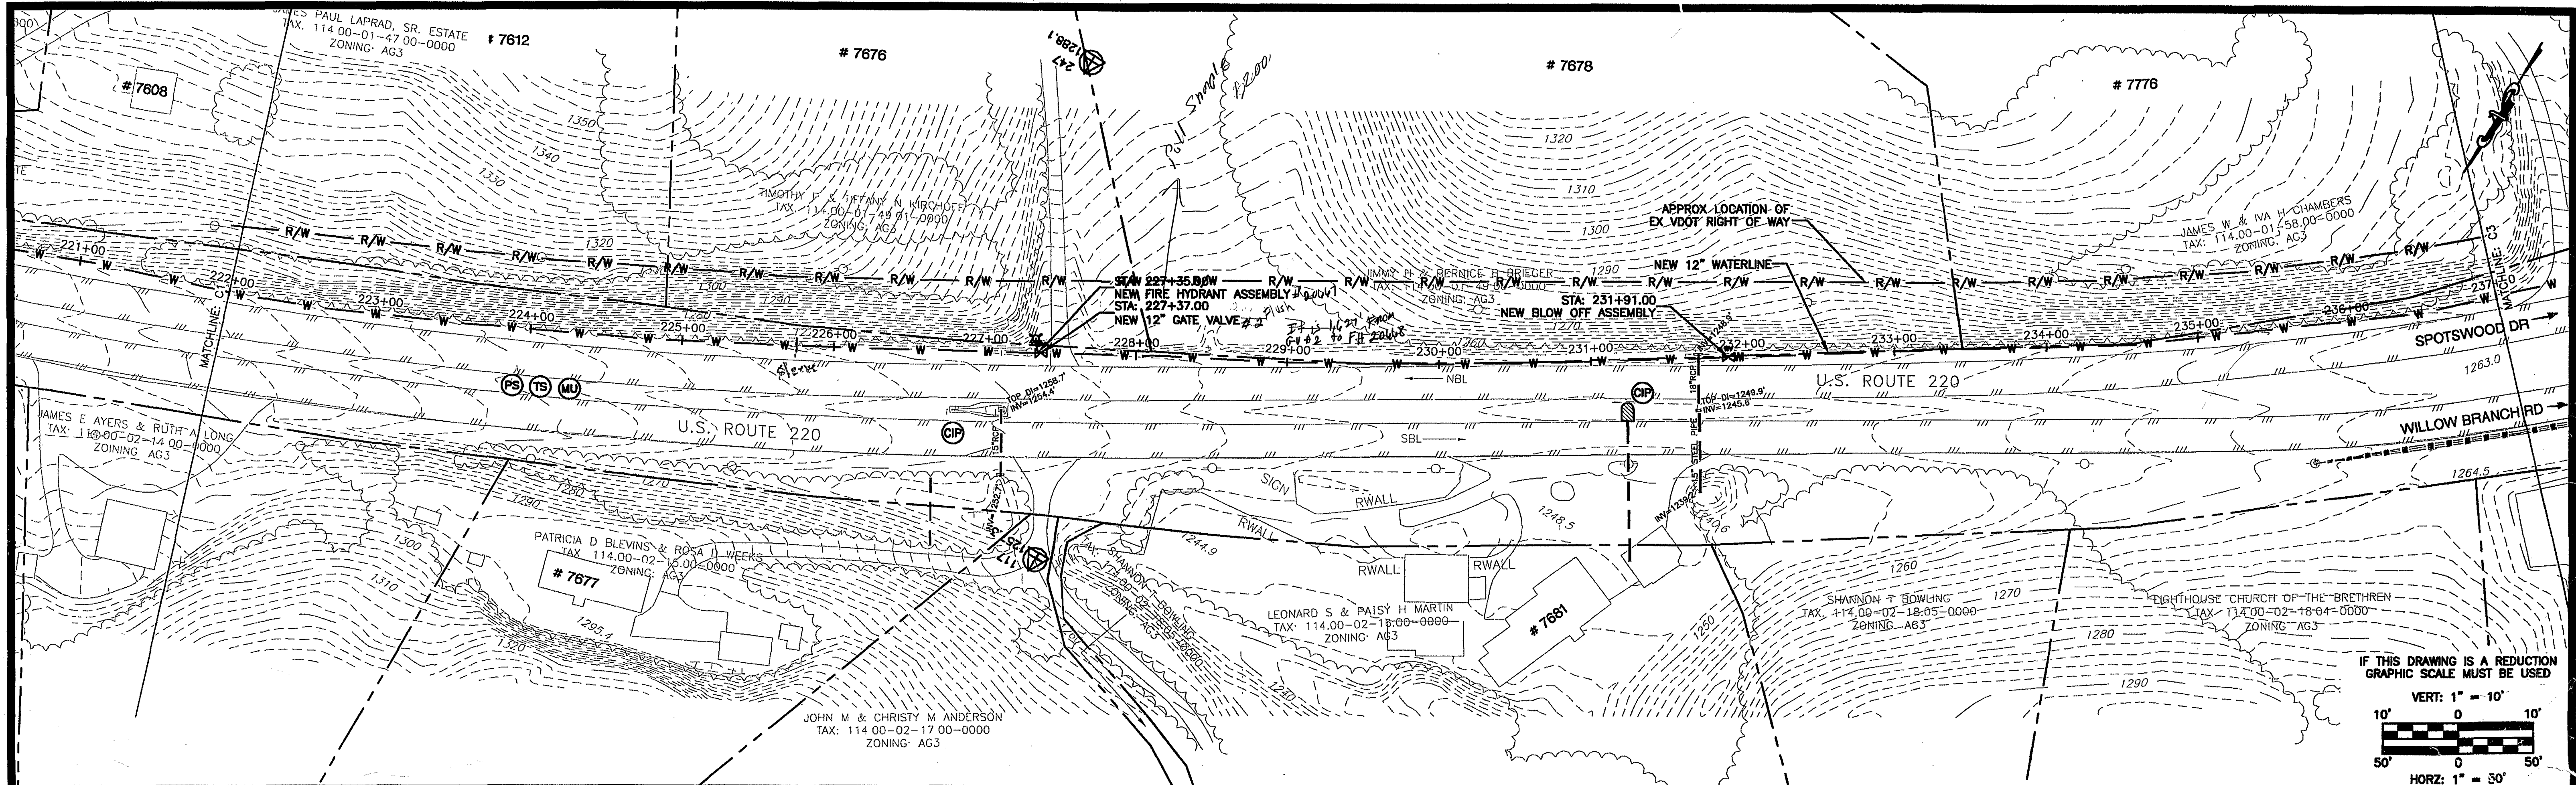


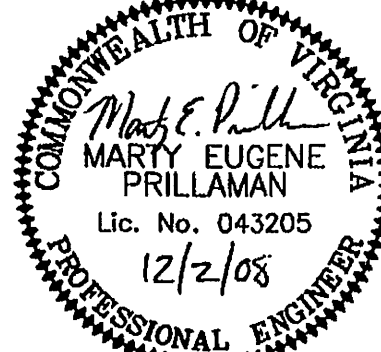

No:		Revisions:		Date:	
1	ROANOKE COUNTY COMMENTS			12/2	
2					
3					
4					
5					
6					

 EARTH ENVIRONMENTAL CONSULTANTS, INC.					
235 Claiborne Avenue Rocky Mount, VA 24151 www.earthenv.com		Phone: (540) 483-5975 Fax: (540) 483-2221		DESIGN BY: BKS/MEP DRAWN BY: BKS REVIEWED BY: MEP PROJECT NUMBER: FCPP1004	
				PROJECT: ROANOKE/Franklin COUNTY WATERLINE EXTENSION PHASE I-A U.S. ROUTE 220 ROANOKE COUNTY, VA TITLE: PLAN & PROFILE STA - 222+00.00 to 237+00.00 DRAWING NAME: STA - 222+00.00 to 237+00.00.dwg SCALE: H: 1" = 50' V: 1" = 10'	
				DATE: 8/12/08 DRAWING NUMBER: C2 SHEET NUMBER: 4 of 9	