

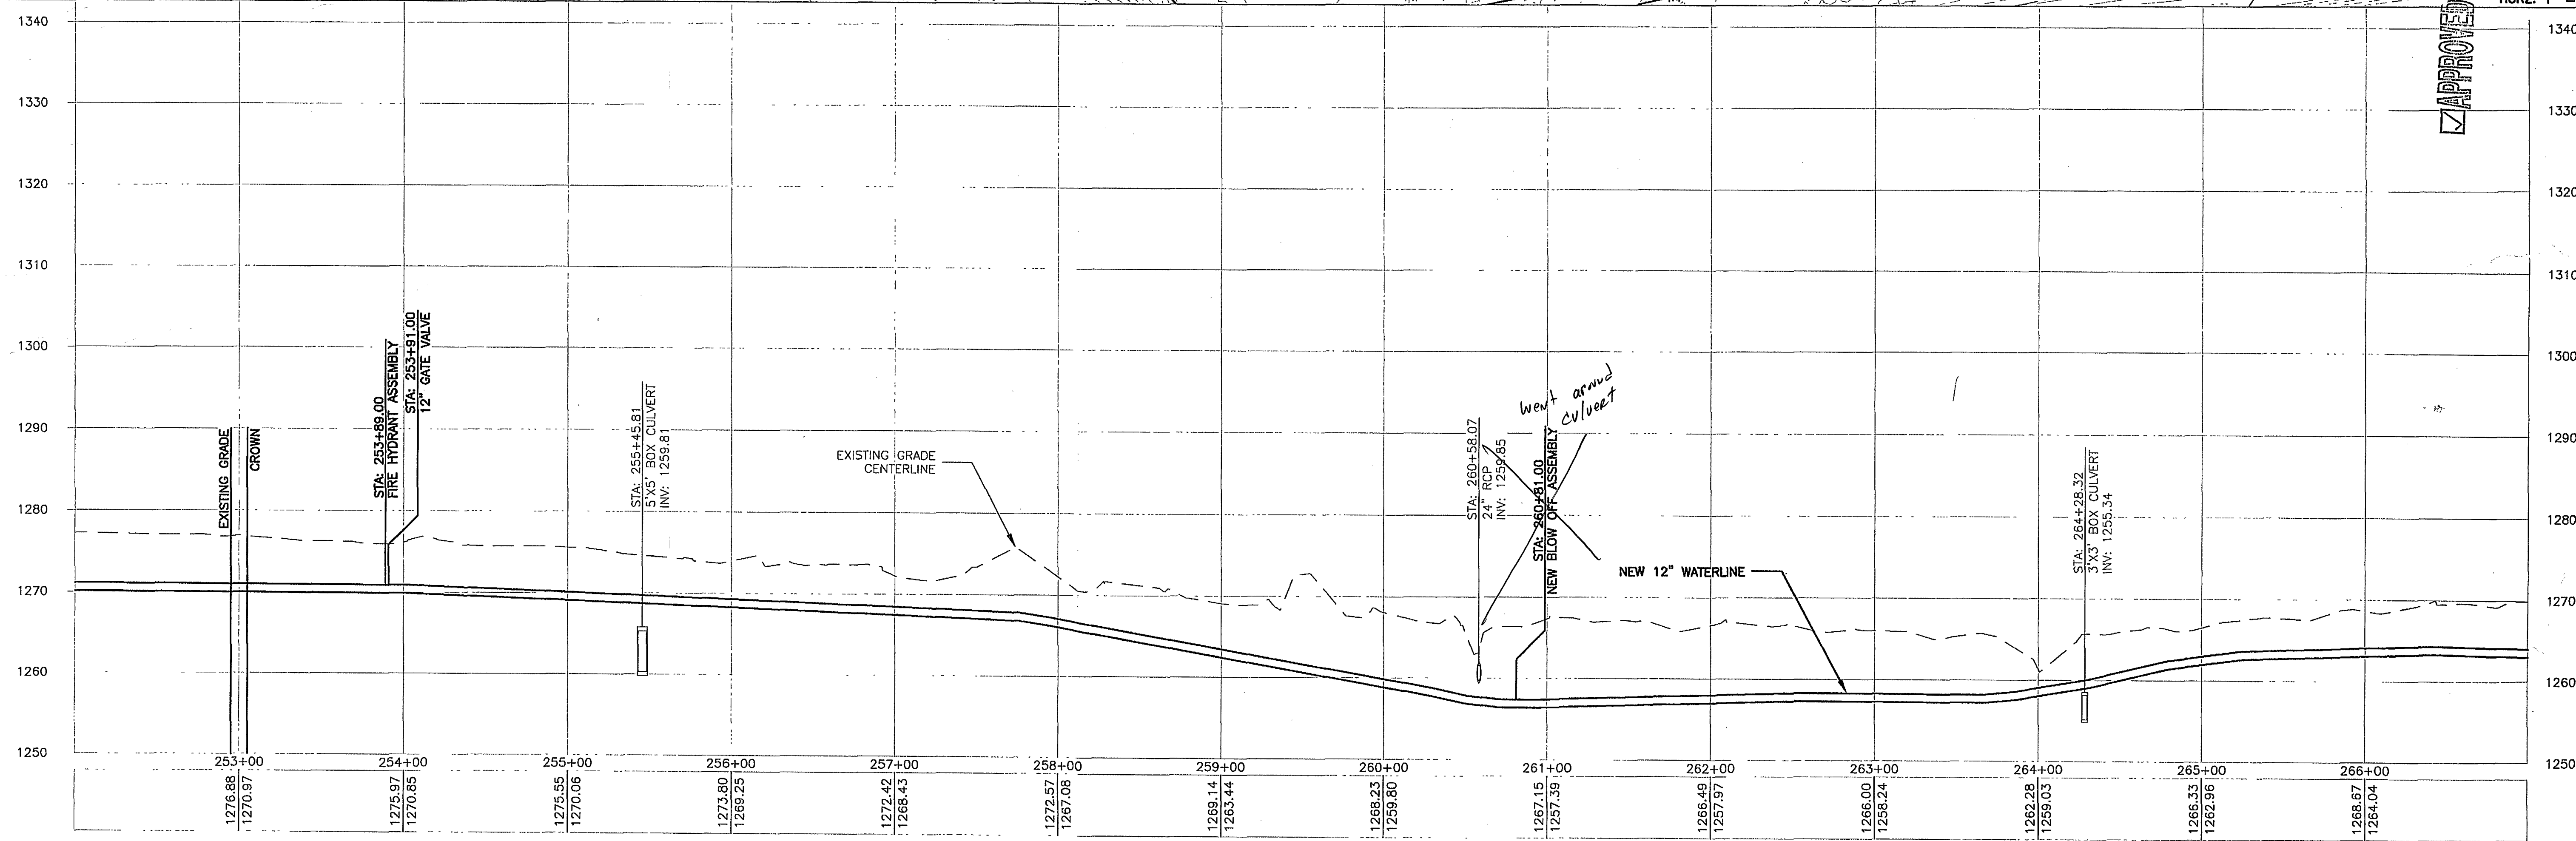


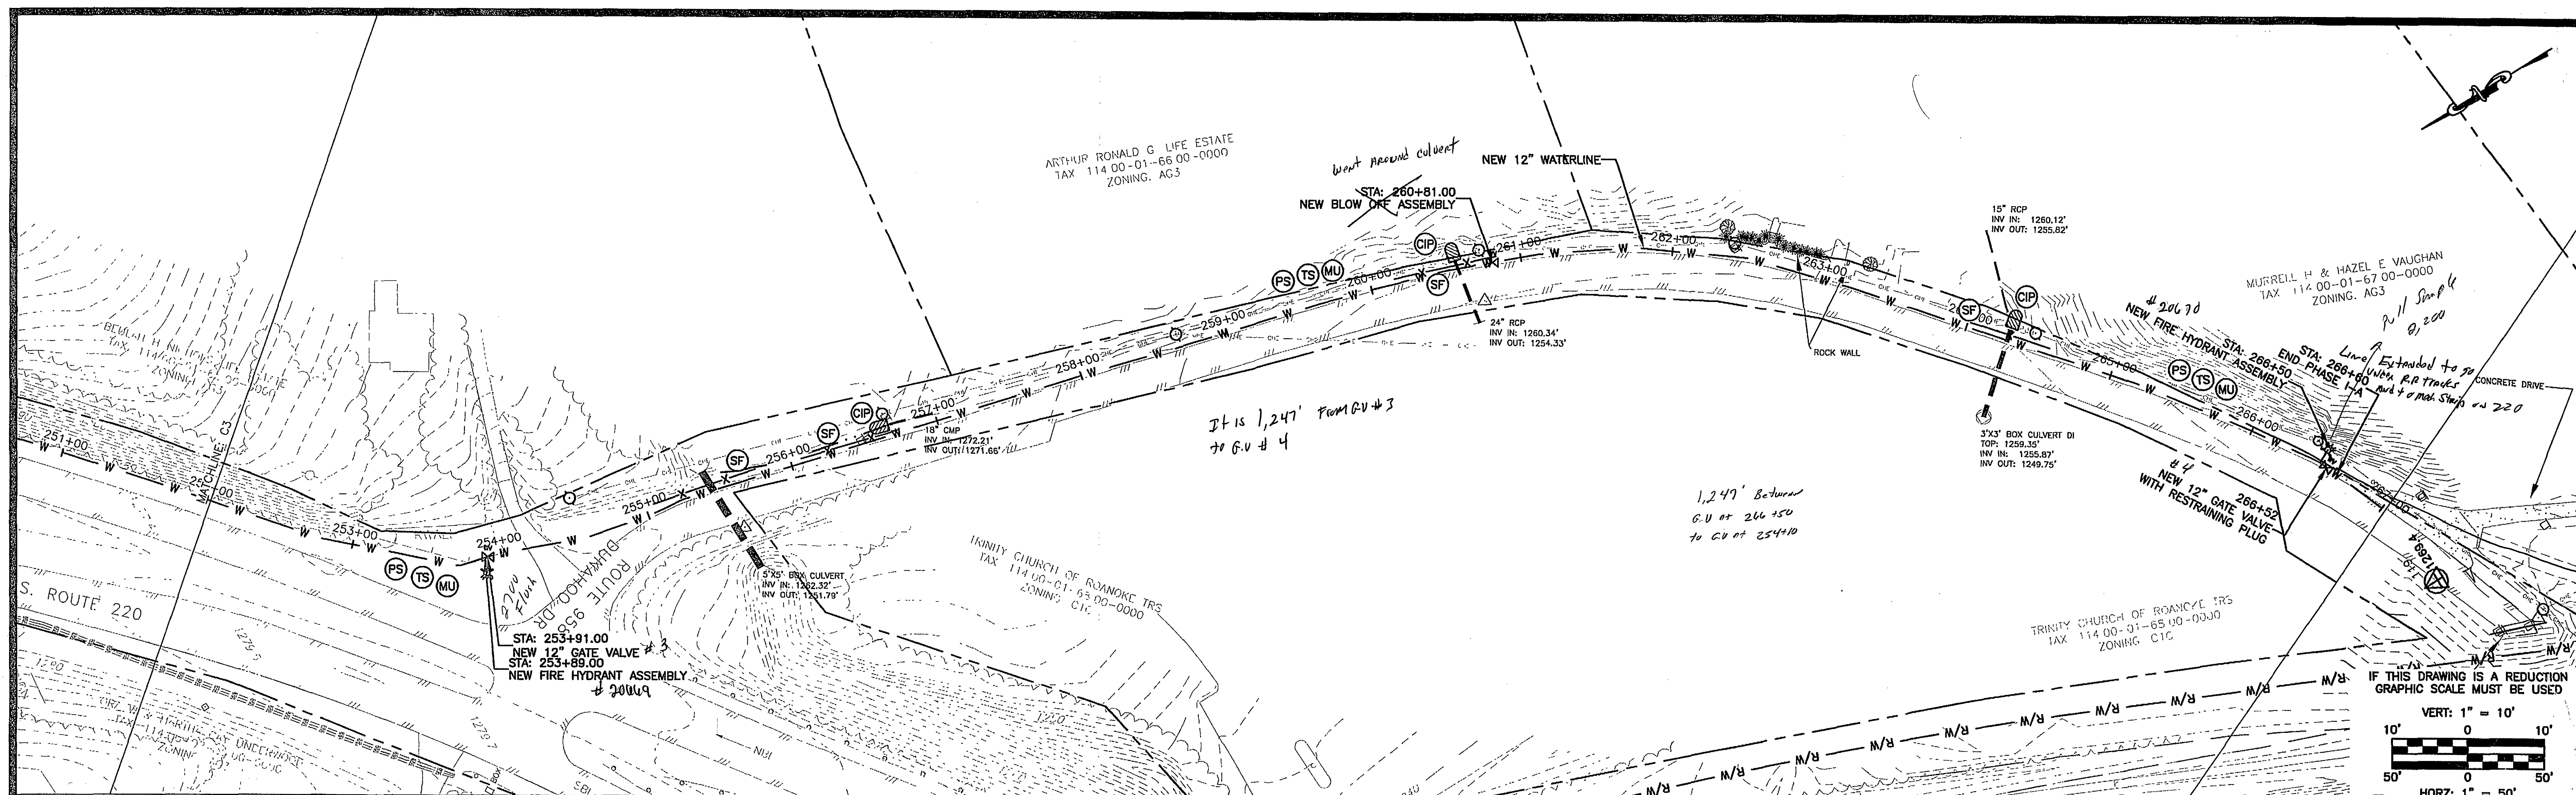

No:	Revisions:	Date:
1	ROANOKE COUNTY COMMENTS	12/2
2		
3		
4		
5		
6		

**EARTH
ENVIRONMENTAL
CONSULTANTS, INC.**

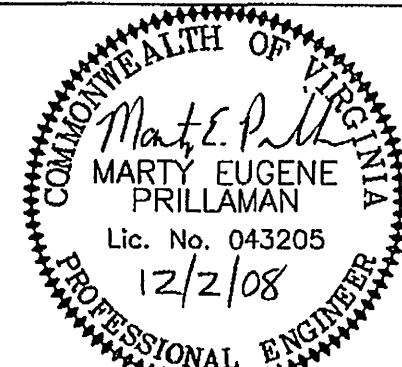

DESIGN BY:	BKS/MEP
DRAWN BY:	BKS
REVIEWED BY:	MEP
PROJECT NO.	FCPP1004

PLAN & PROFILE	
STA - 252+00.00 to 267+00.00	
DRAWING NAME: STA - 252+00.00 to	SCALE: H: 1" = 50'