
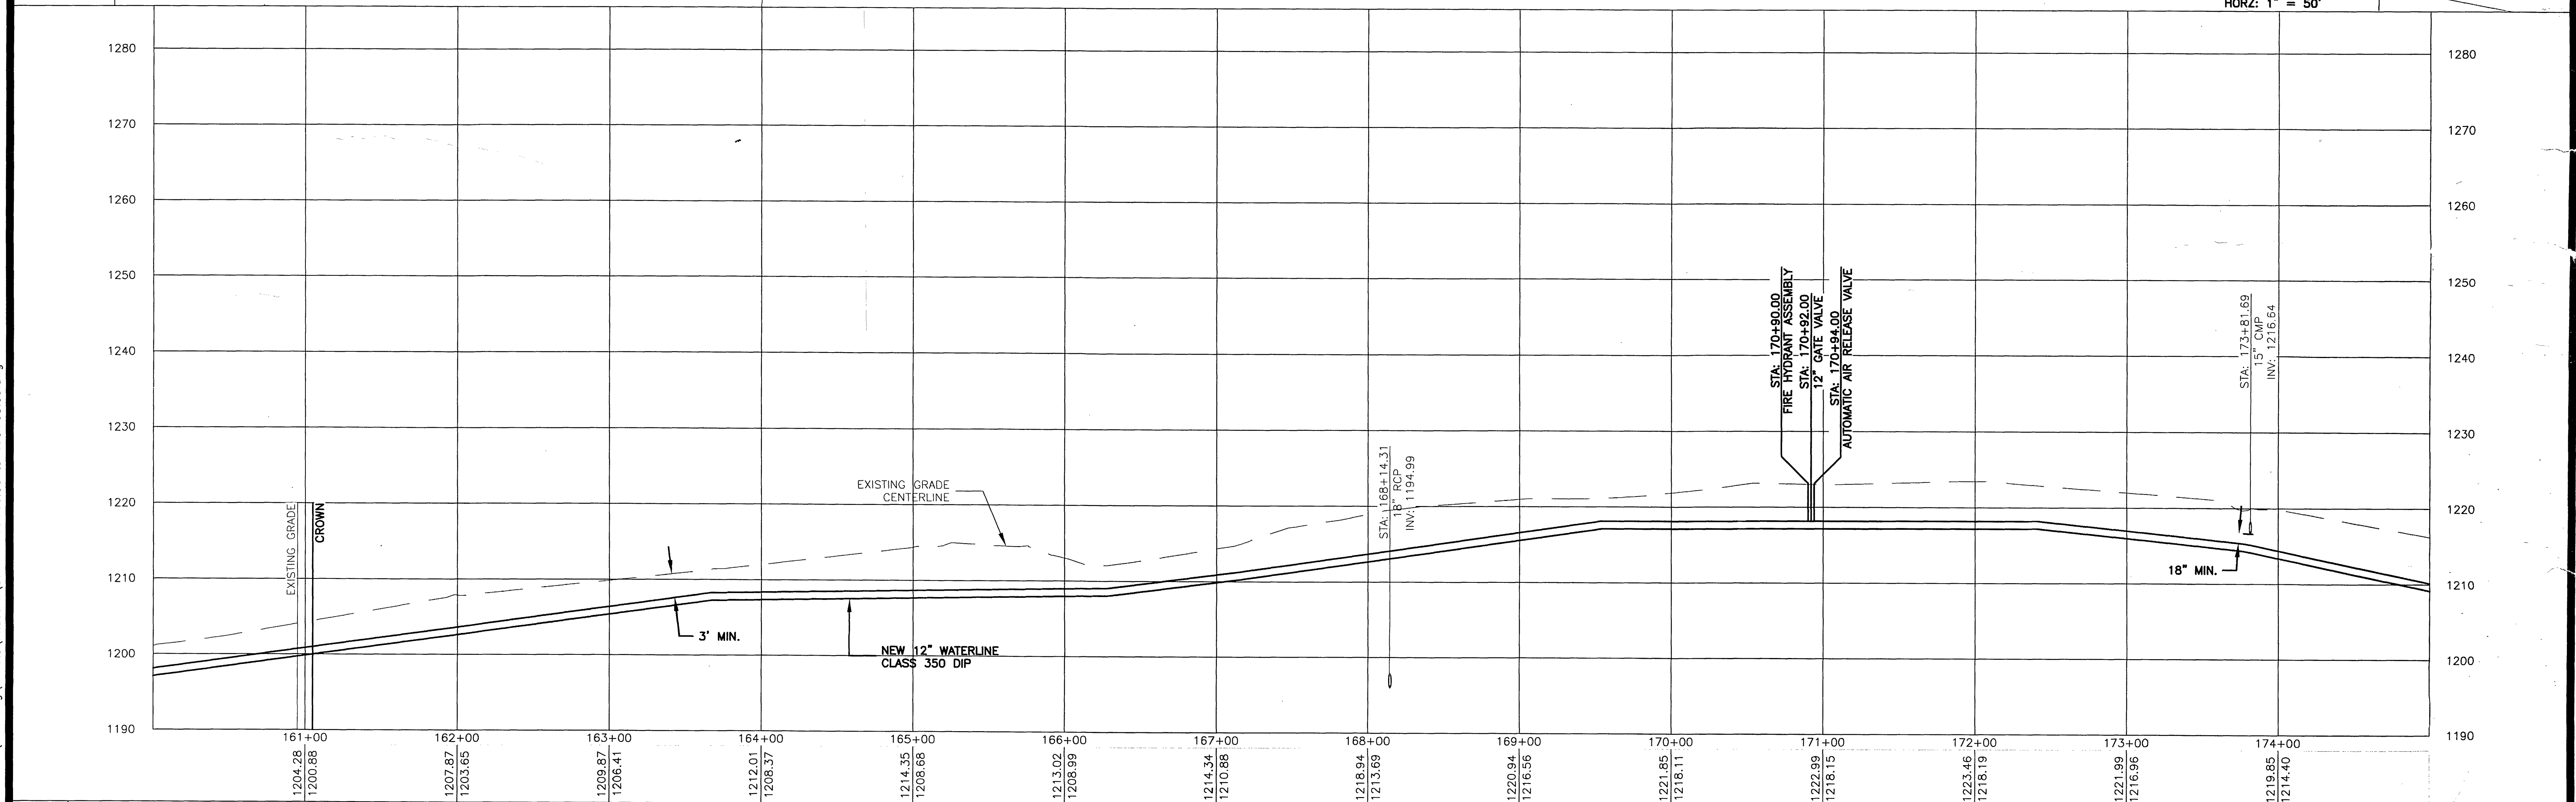
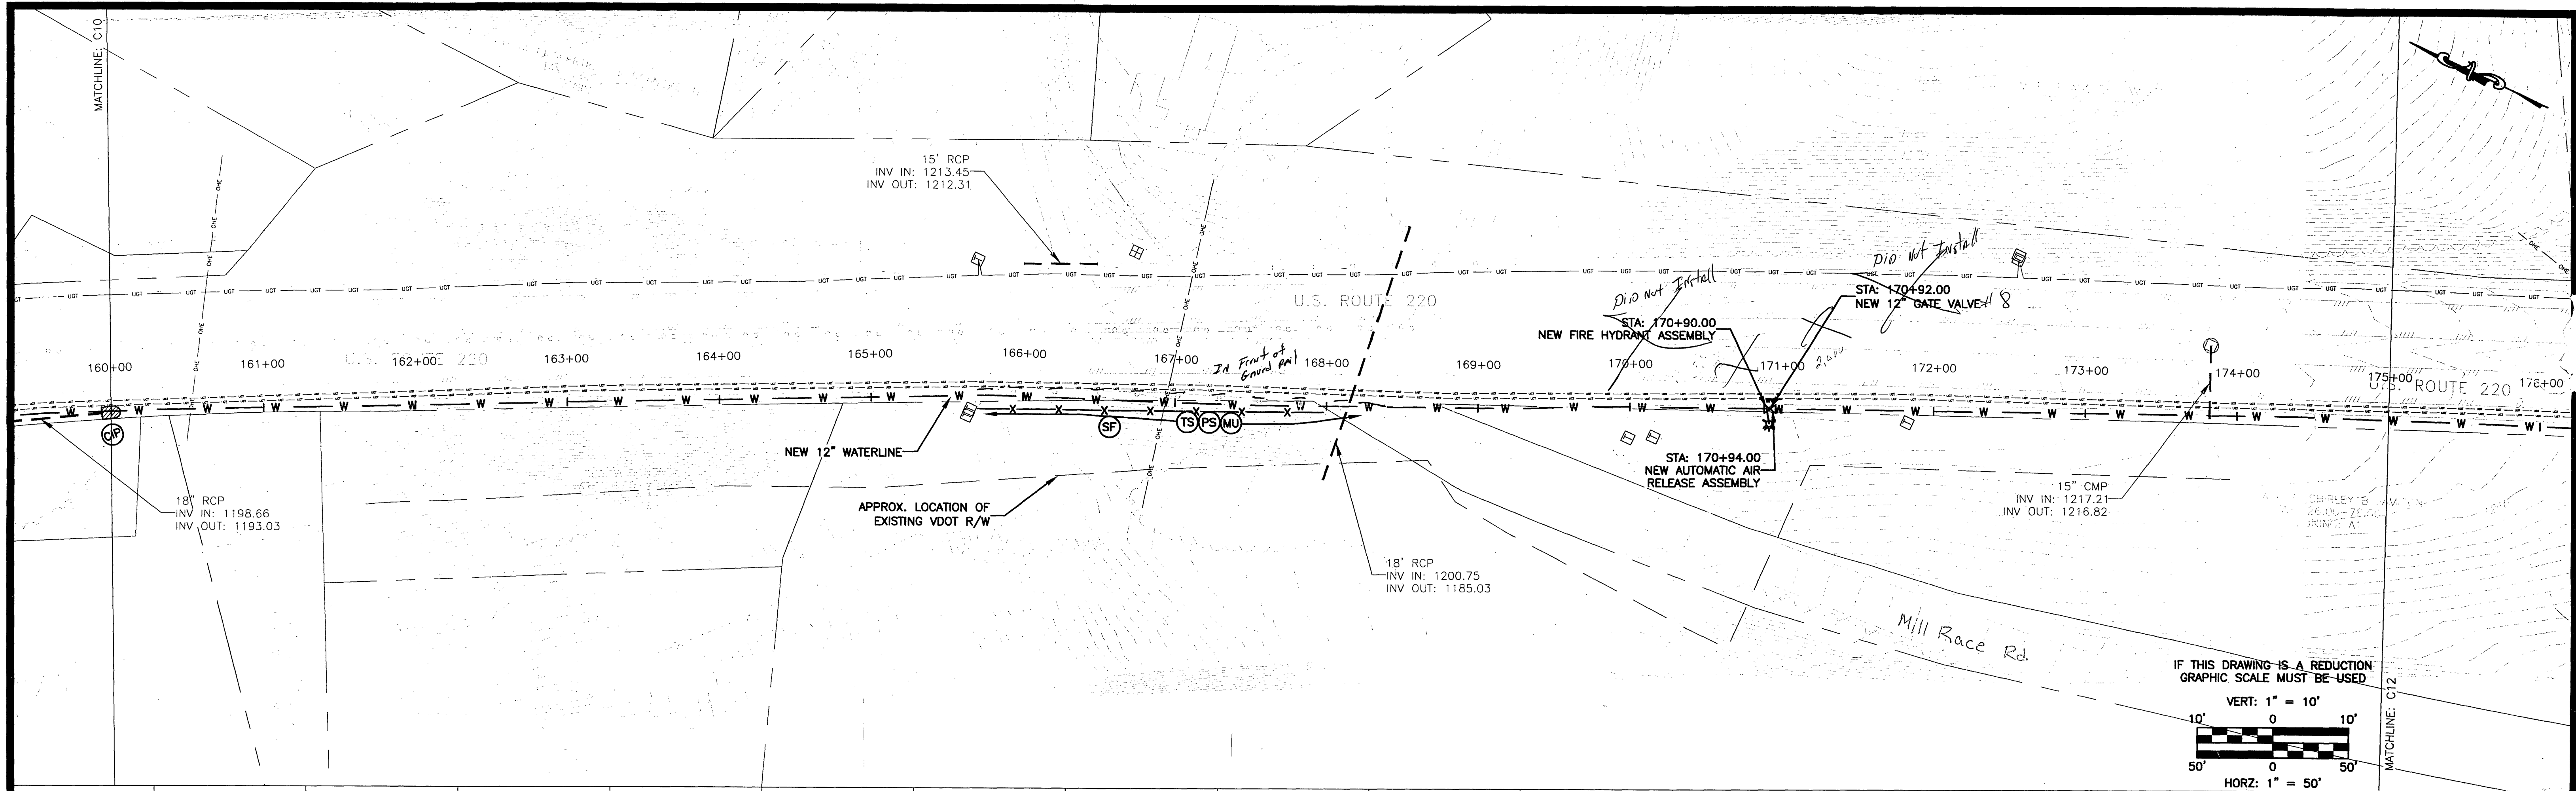


P:\FC - Plateau Plaza\FCPP1004\FCC dwg\Sheets\Phase II\STA - 160+00.00 to 175+00.00.dwg

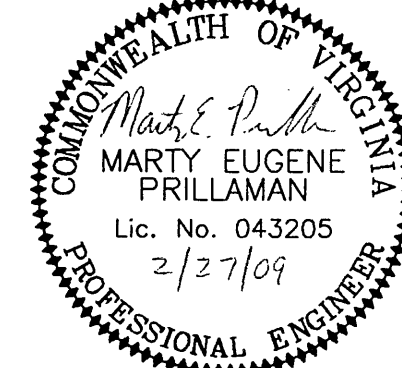

No:		Revisions:		Date:		 EARTH ENVIRONMENTAL CONSULTANTS, INC. 235 Claiborne Ave., Rocky Mount, VA 24151 www.earthenv.com Phone: (540) 483-5975 Fax: (540) 483-2221				 WATER AUTHORITY  		DESIGN BY: BKS/MEP		PROJECT: ROANOKE/FRANKLIN COUNTY WATERLINE EXTENSION PHASE II U.S. ROUTE 220 FRANKLIN COUNTY, VA		DATE: 01/14/09	
1		FRANKLIN COUNTY COMMENTS		02/27/09								DRAWN BY: BKS				DRAWING NUMBER: C11	
												REVIEWED BY: MEP		DRAWING NAME: STA - 160+00.00 to 175+00.00.dwg		SHEET NUMBER: 13 of 28	
												PROJECT NUMBER: FCPP1004					
														SCALE: H: 1" = 50' V: 1" = 10'			