
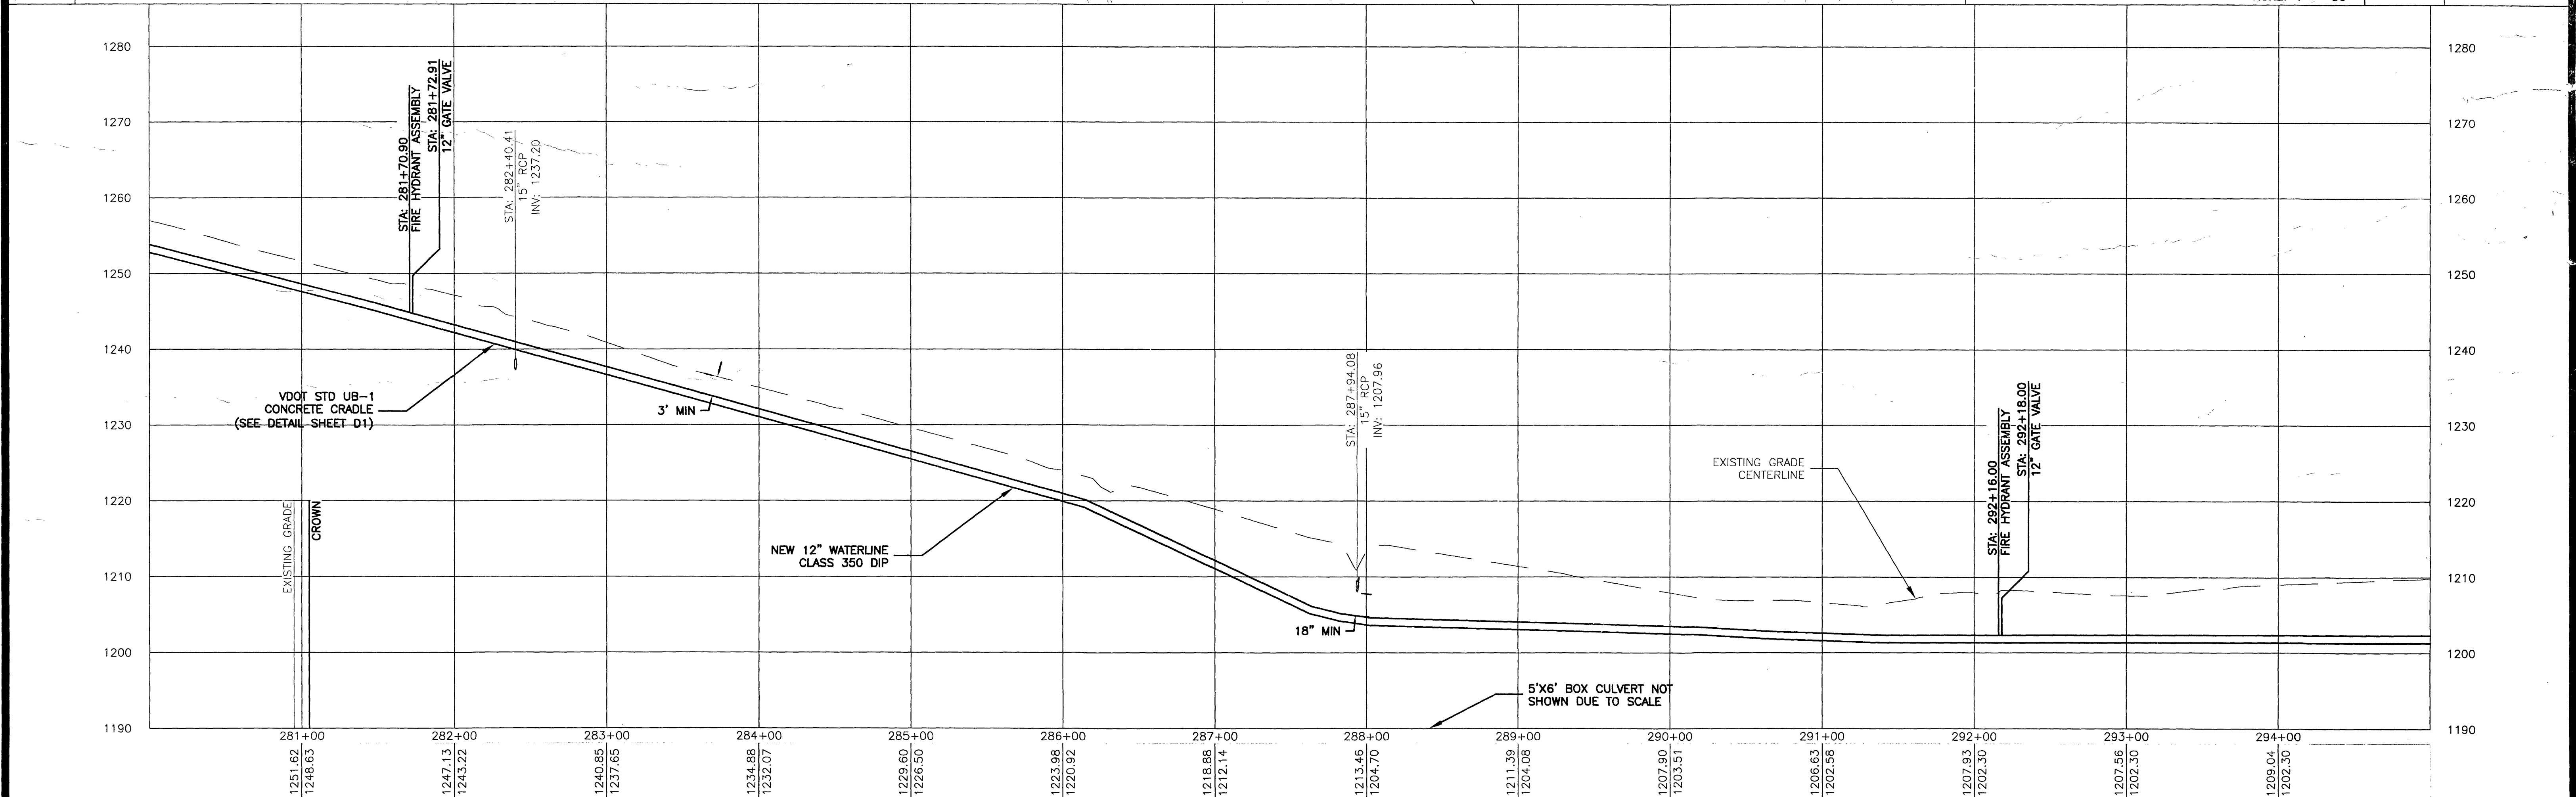


P:\FC - Plateau Plaza\FCPP1004\EEC.dwg Phase II STA - 280+00.00 to 295+00.00.dwg

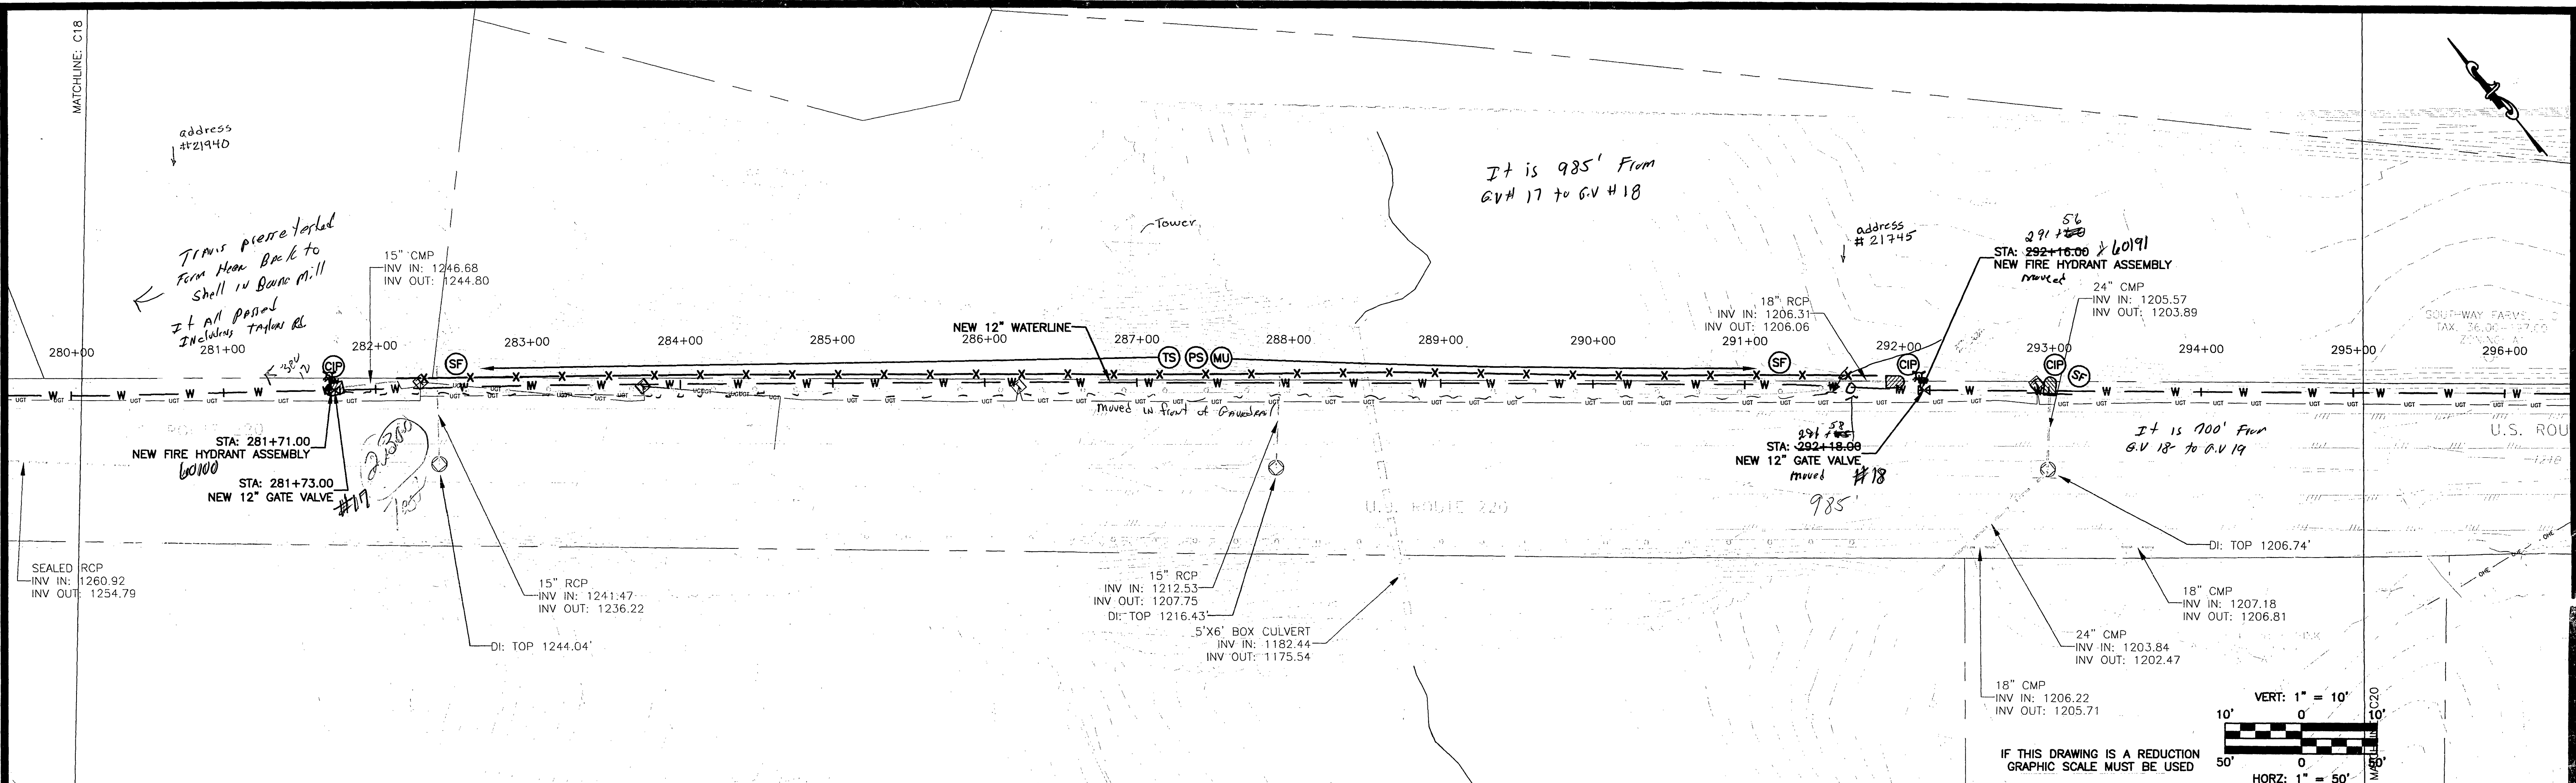

No.	Revisions:	Date:	PROJECT:	DATE:
1	FRANKLIN COUNTY COMMENTS	02/27/09	ROANOKE/FRANKLIN COUNTY WATERLINE EXTENSION PHASE II U.S. ROUTE 220 FRANKLIN COUNTY, VA	01/14/09
			TITLE:	DRAWING NUMBER: C19
			PROJECT NUMBER: FCPP1004	SHEET NUMBER: 21 of 28
			DRAWING NAME: STA - 280+00.00 to 295+00.00.dwg	
			SCALE:	H: 1" = 50' V: 1" = 10'

EARTH ENVIRONMENTAL CONSULTANTS, INC.

235 Claiborne Ave.,
Rocky Mount, VA 24151
www.earthenv.com

Phone: (540) 483-5975
Fax: (540) 483-2221

WATER AUTHORITY

Franklin County

COMMONWEALTH OF VIRGINIA

MARTY EUGENE PRILLAMAN
Lic. No. 043205
2/27/09
PROFESSIONAL ENGINEER