
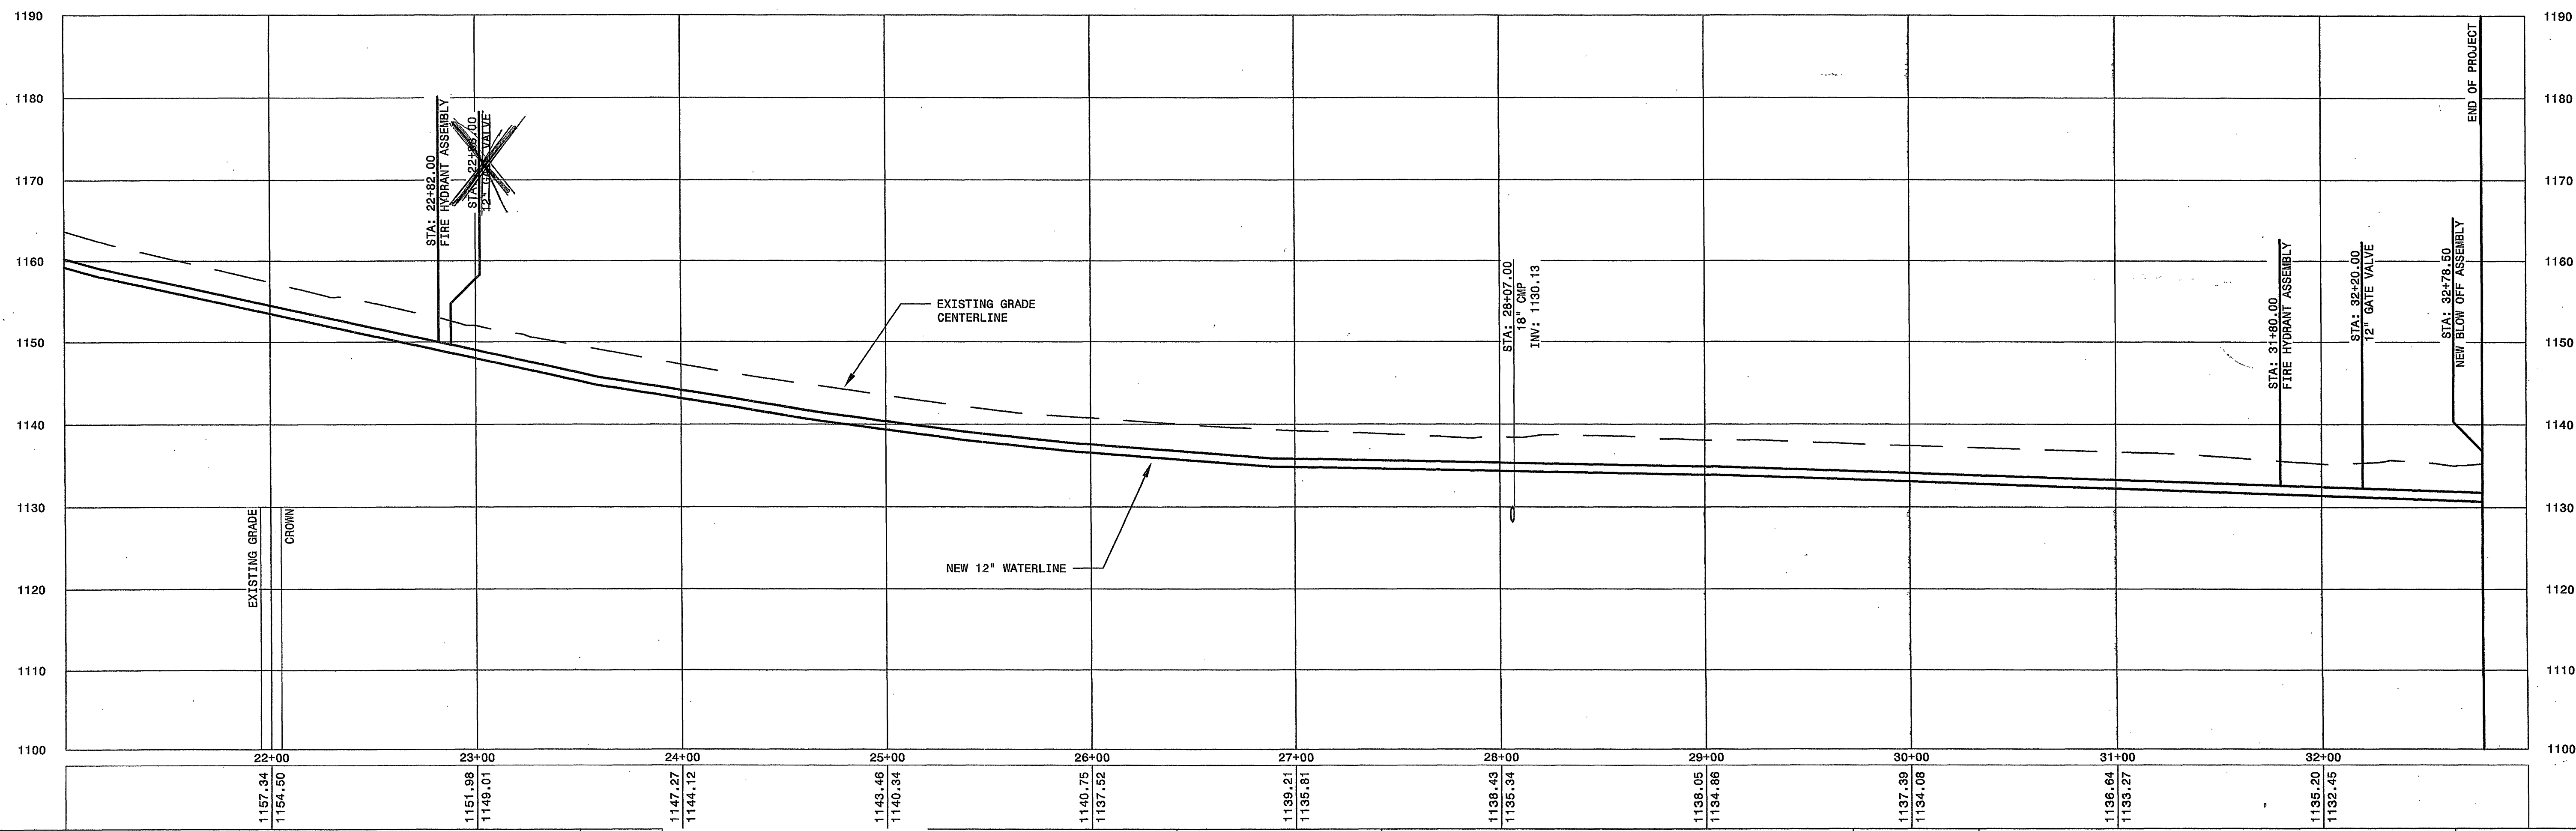


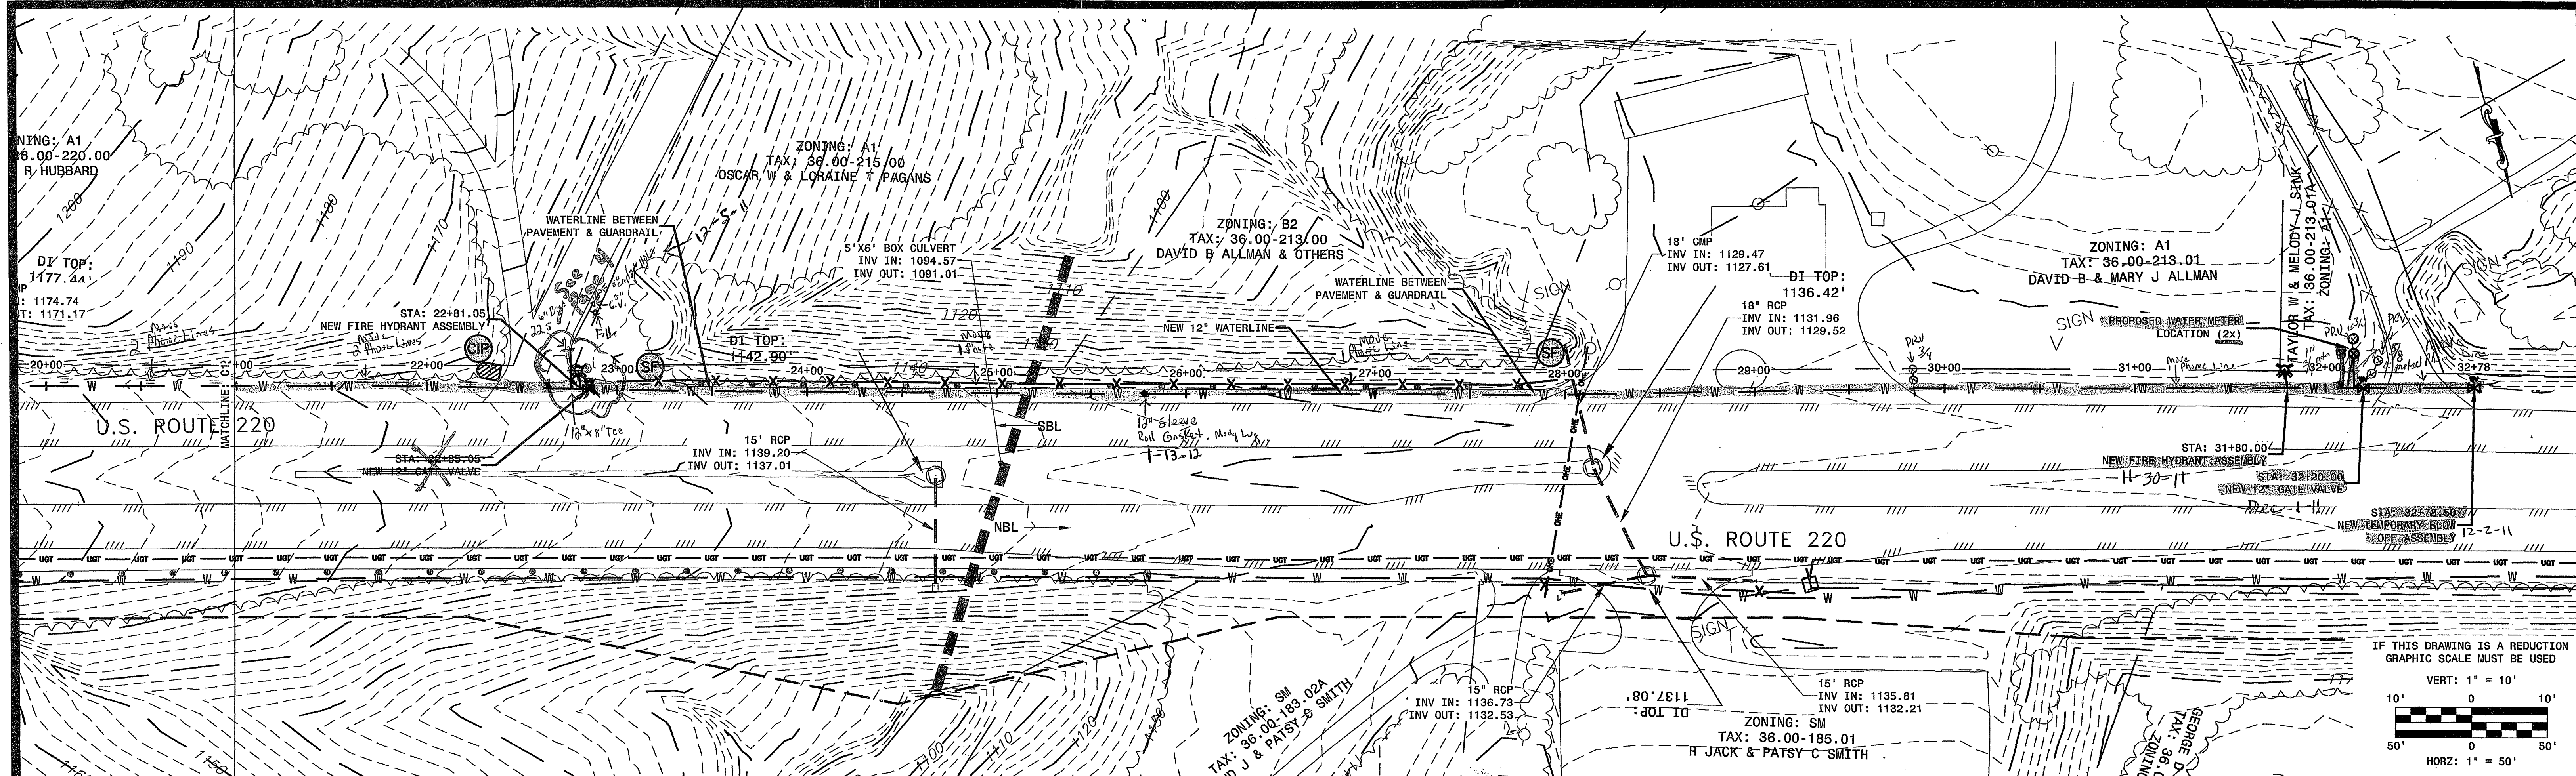

No: _____ Revisions: _____ Date: _____			ADDRESS: 235 CLAIBORNE AVE. ROCKY MOUNT, VA 24151 PHONE NUMBERS: PHONE: (540) 483-5975 FAX: (540) 483-2221 WEBSITE: WWW.EARTHENV.COM		DESIGN BY: BKS	PROJECT: ROUTE 220 WATERLINE EXTENSION <i>As per 11-0013</i>	DATE: 5/2/2011
DRAWN BY: BKS	TITLE: US 220 WATERLINE EXTENSION STA - 21+00.00 TO 32+21.72				DRAWING NUMBER: C2		
REVIEWED BY: BKS	PROJECT NUMBER: 11-0013	DRAWING NAME: 11-0013.dwg	SCALE: H: 1" = 40' V: 1" = 10'	SHEET NUMBER: 3 of 5			

G:\Users\bscott\Documents\Working Projects\Western VA Water Authority\11-0013 - RT 220 WL EXT\11-0013.dwg