



PROFILE	BY _____		DATE _____
	SURVEYED _____		
	PLOTTED _____		
	GRADES CHECKED _____		
NOTE BOOK	B. M.'s NOTED _____		

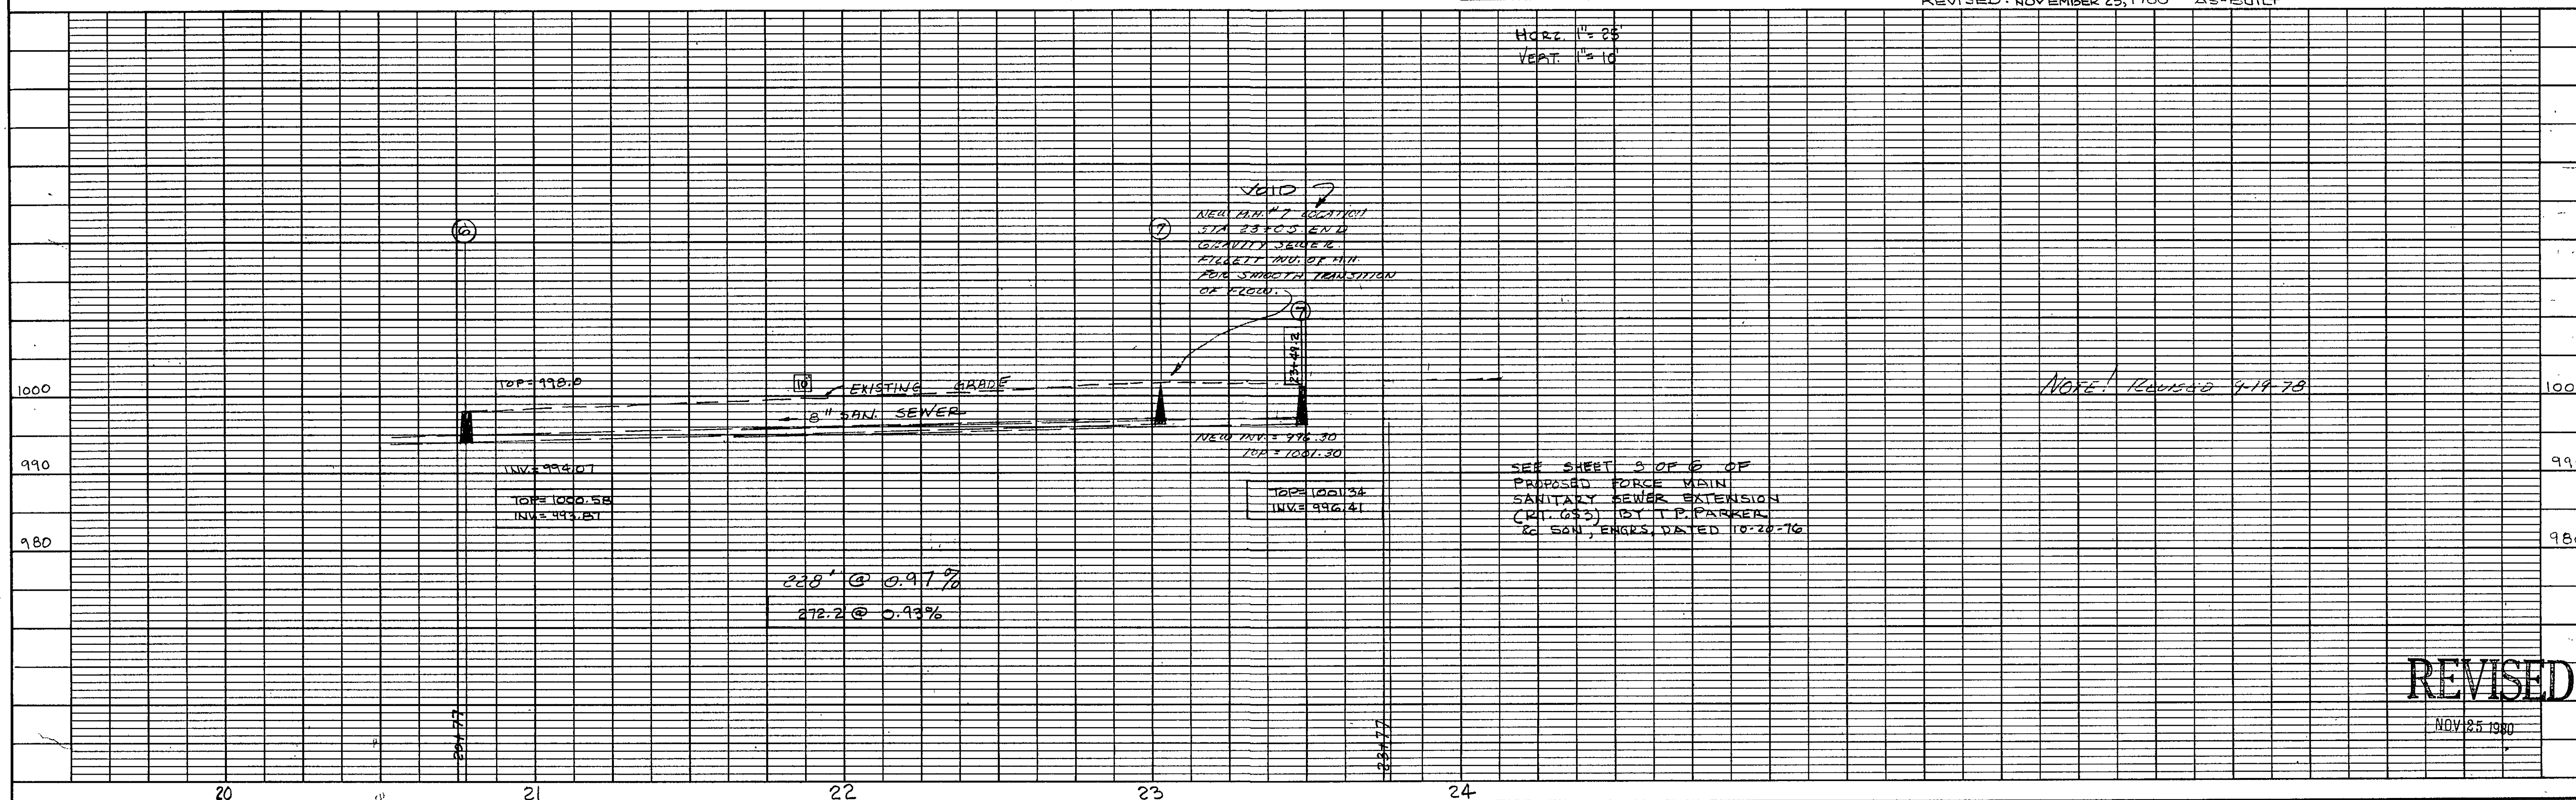

REVISED: NOVEMBER 25, 1980 "AS-BUILT"

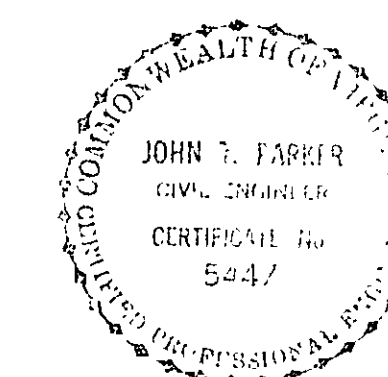

REVISED

NOV 25 1965