
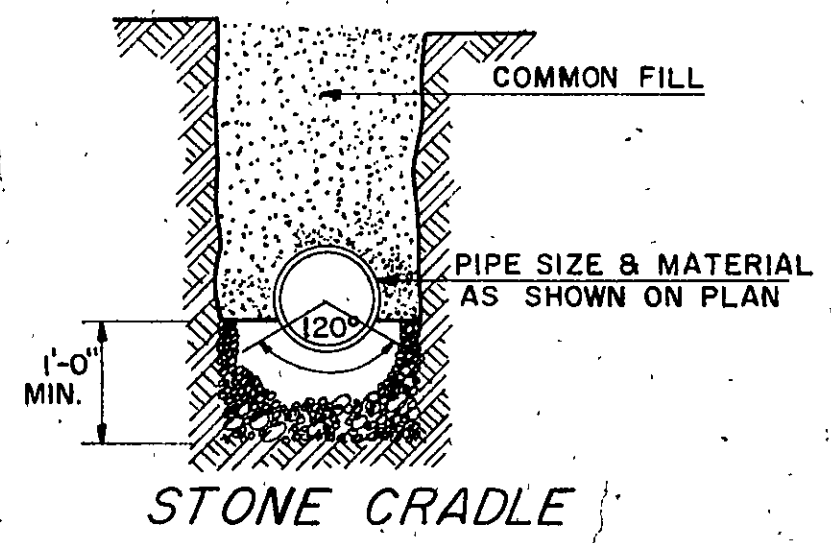
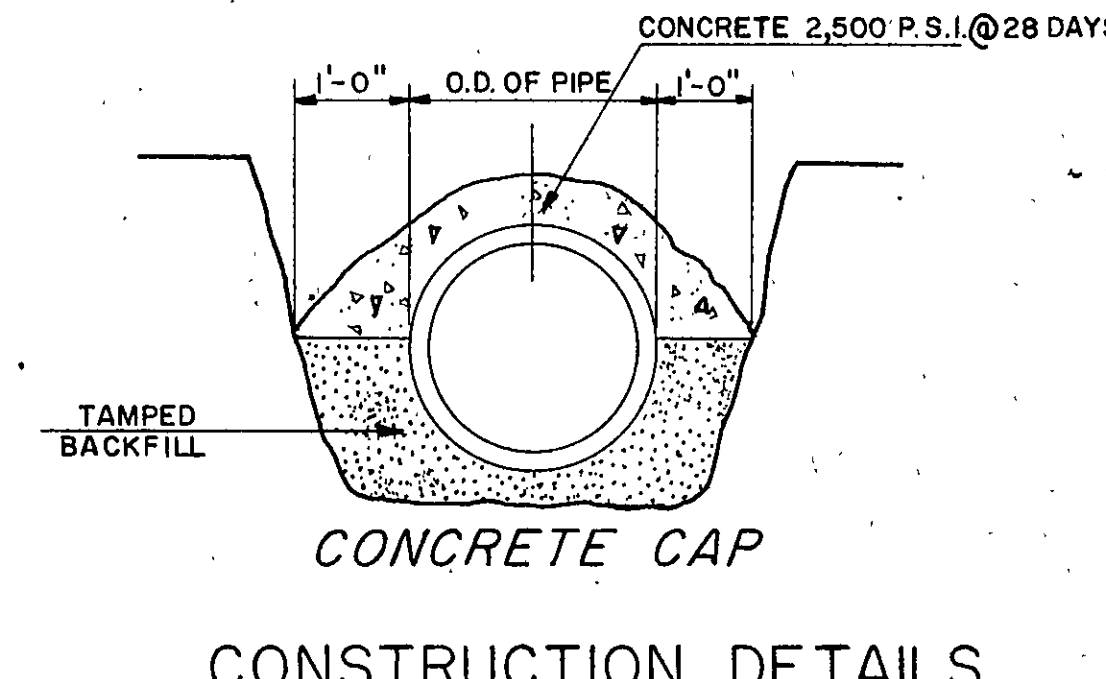
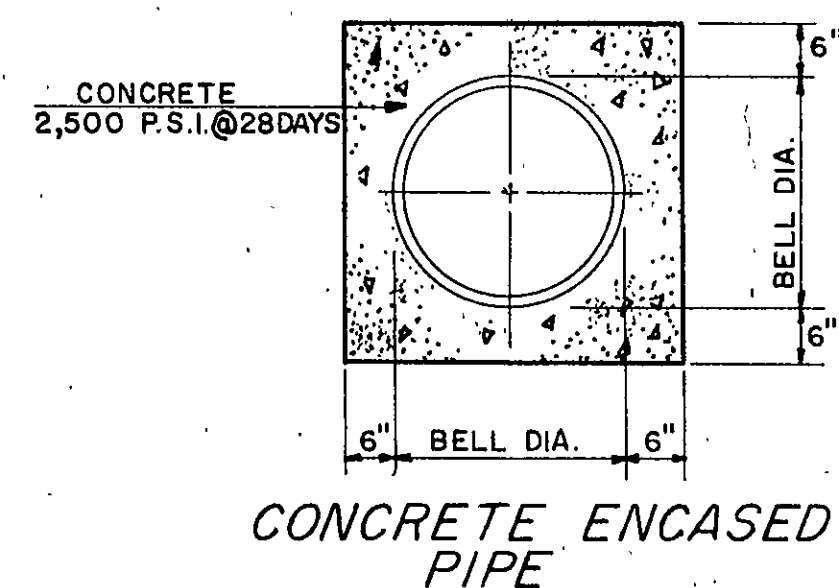
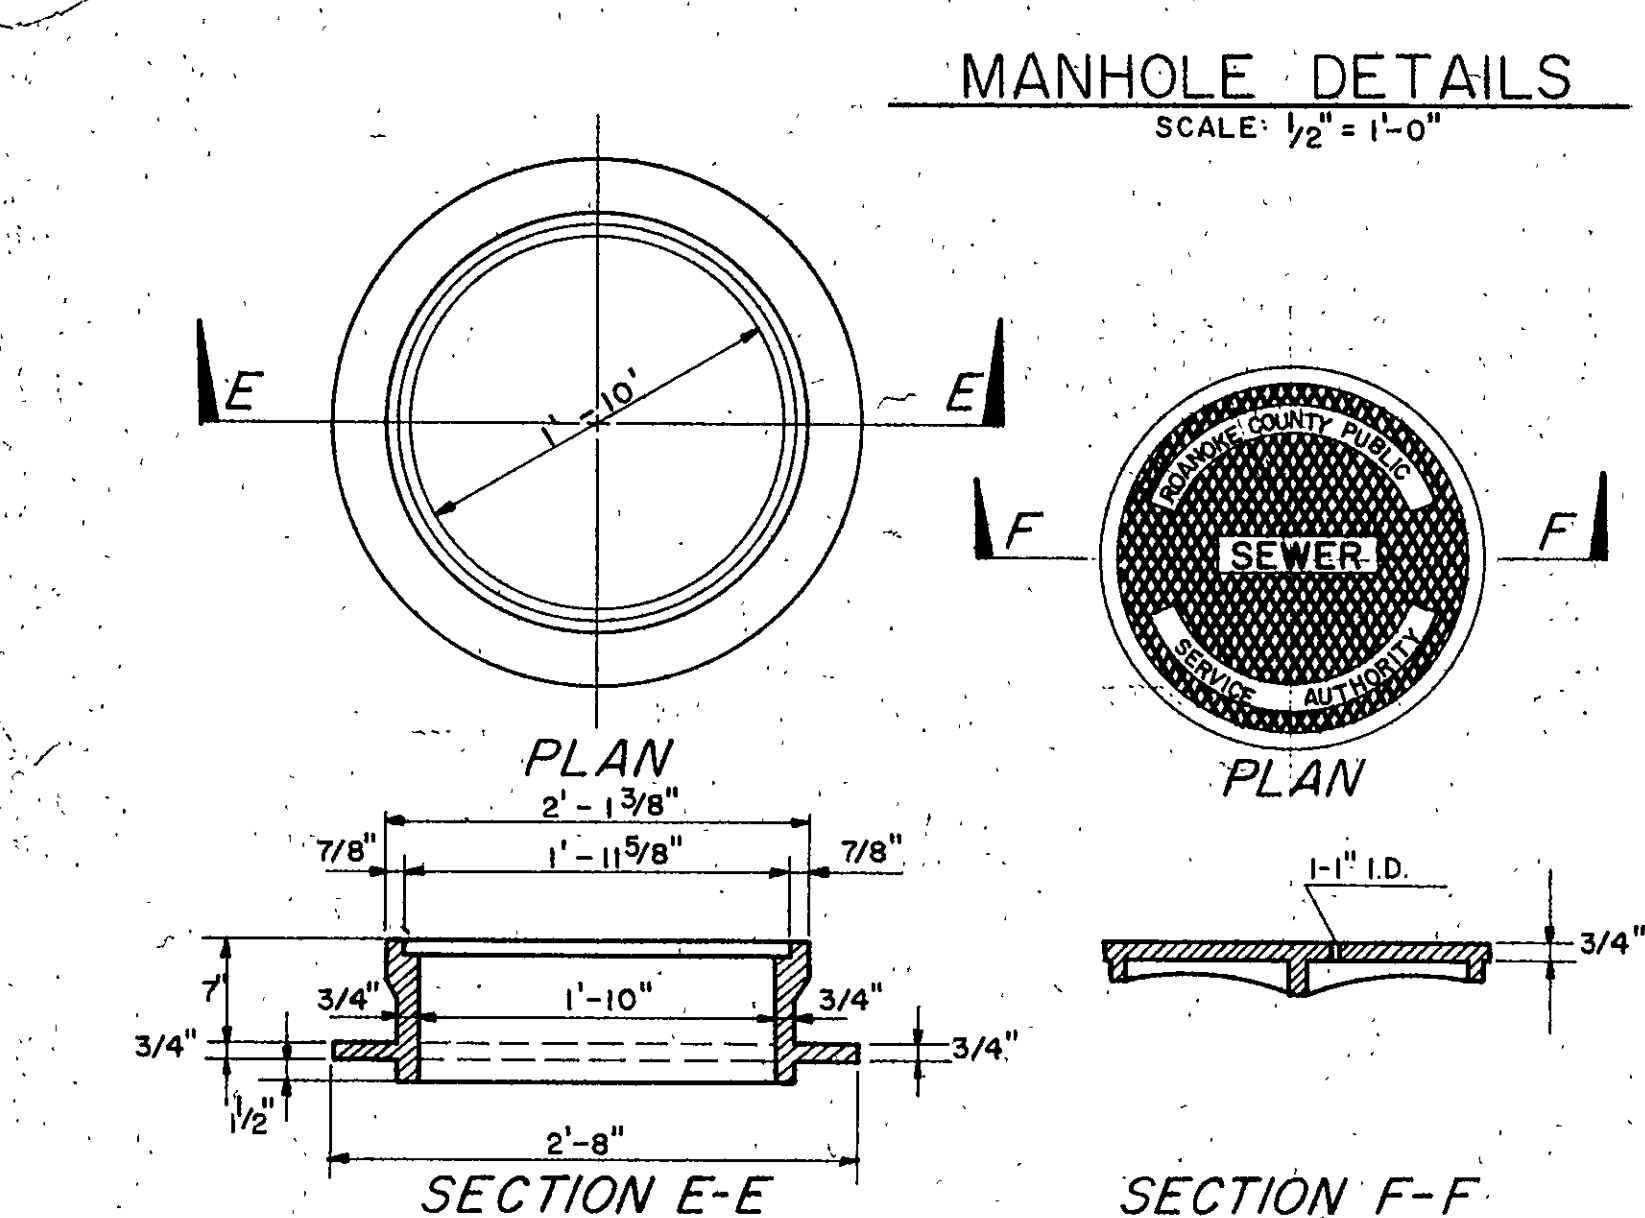
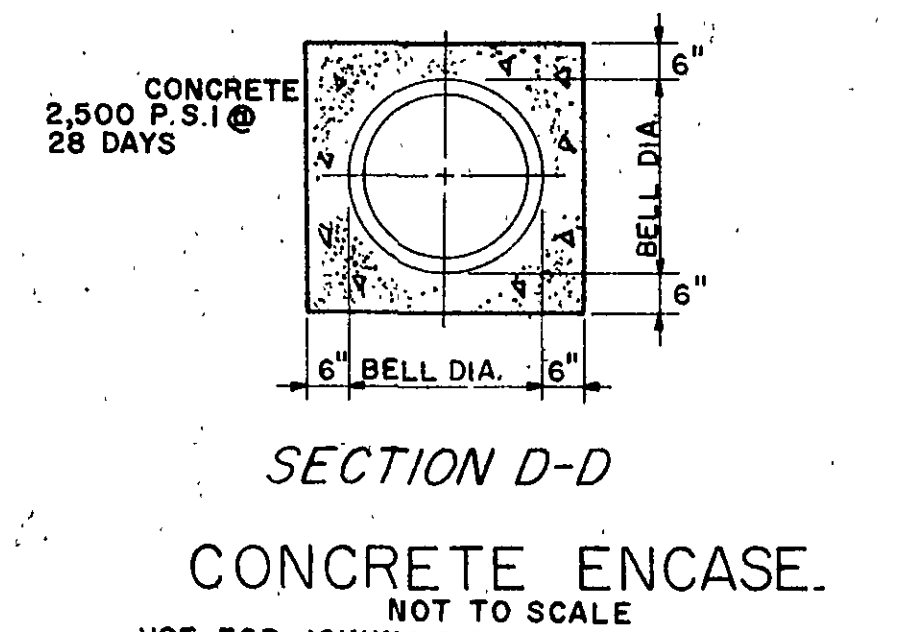
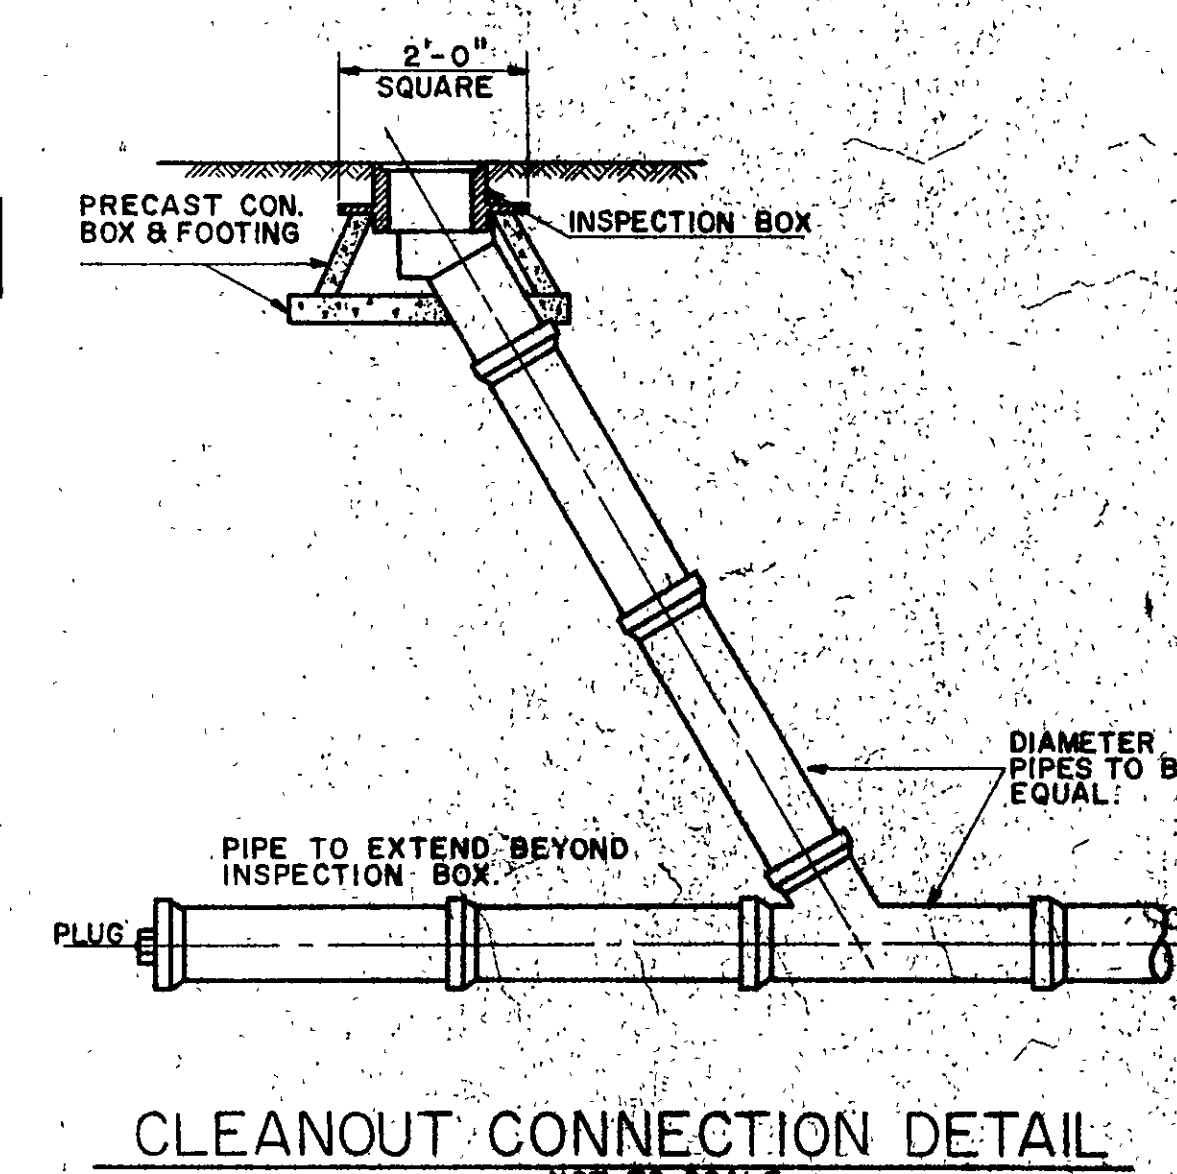
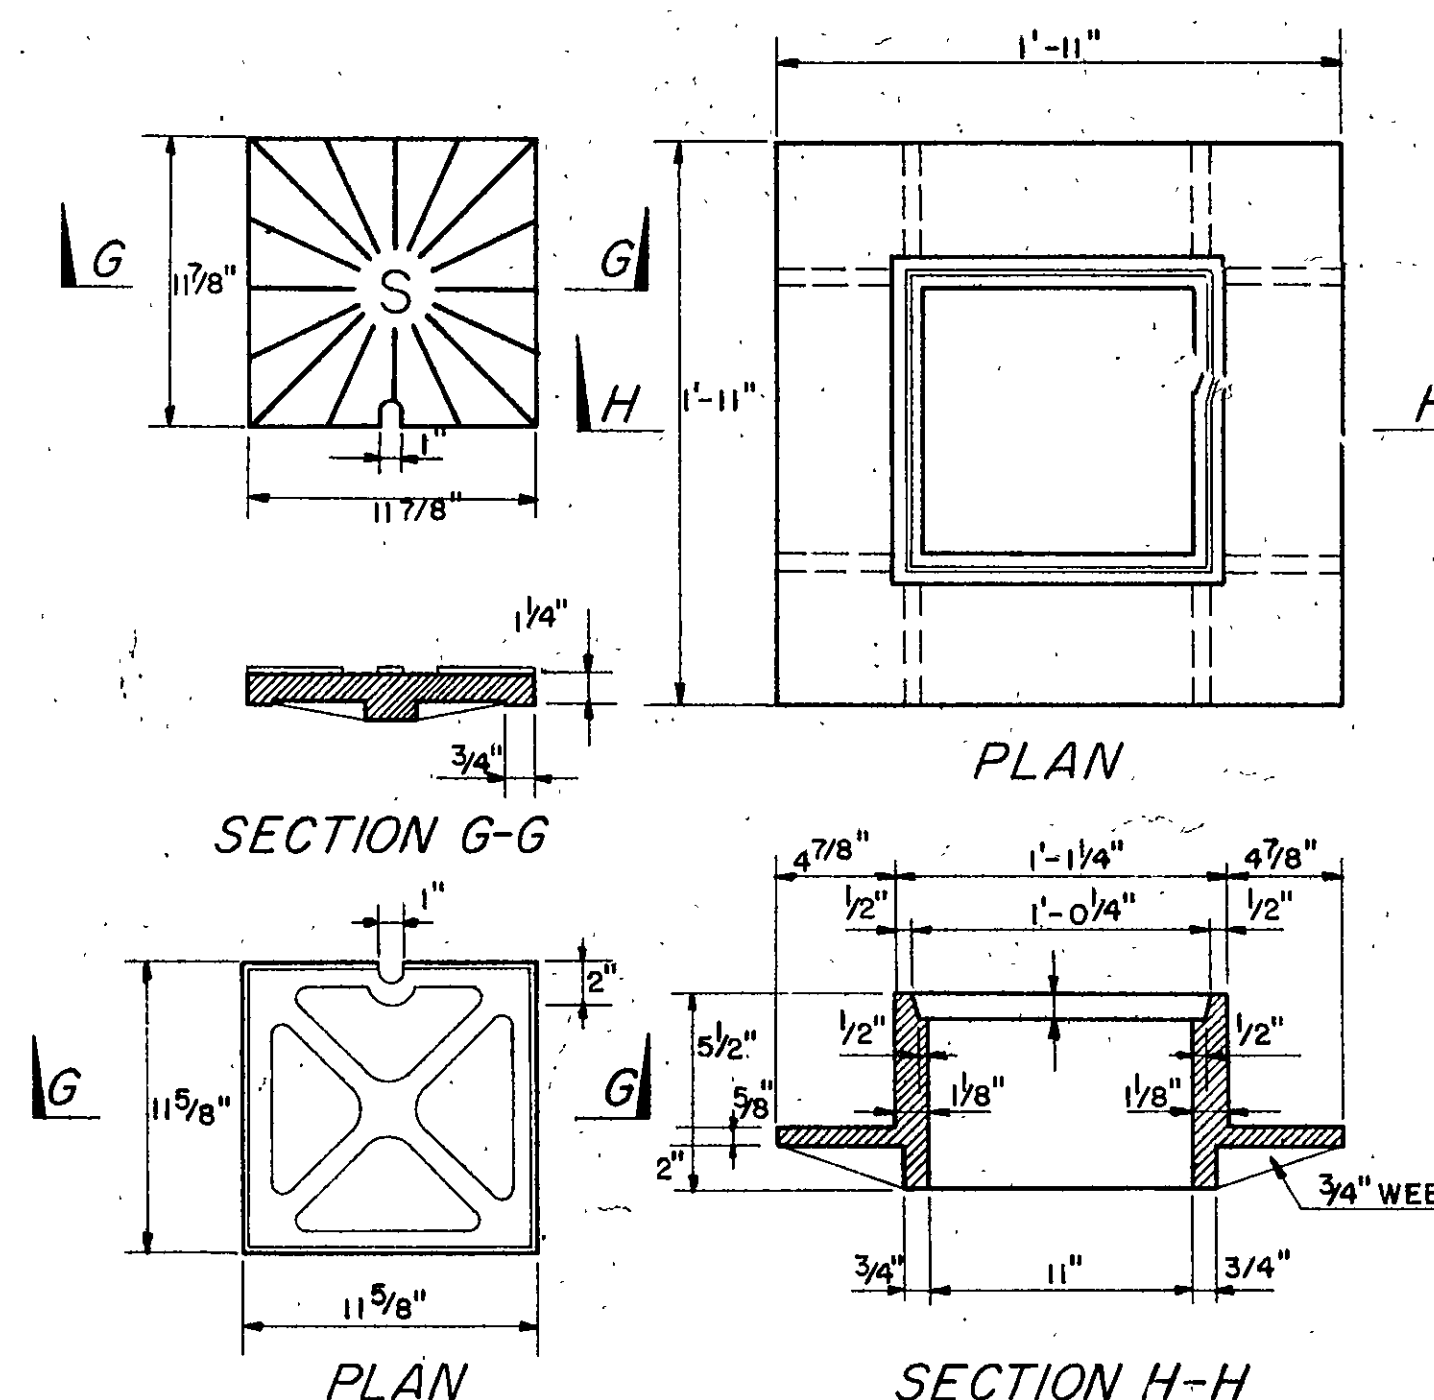
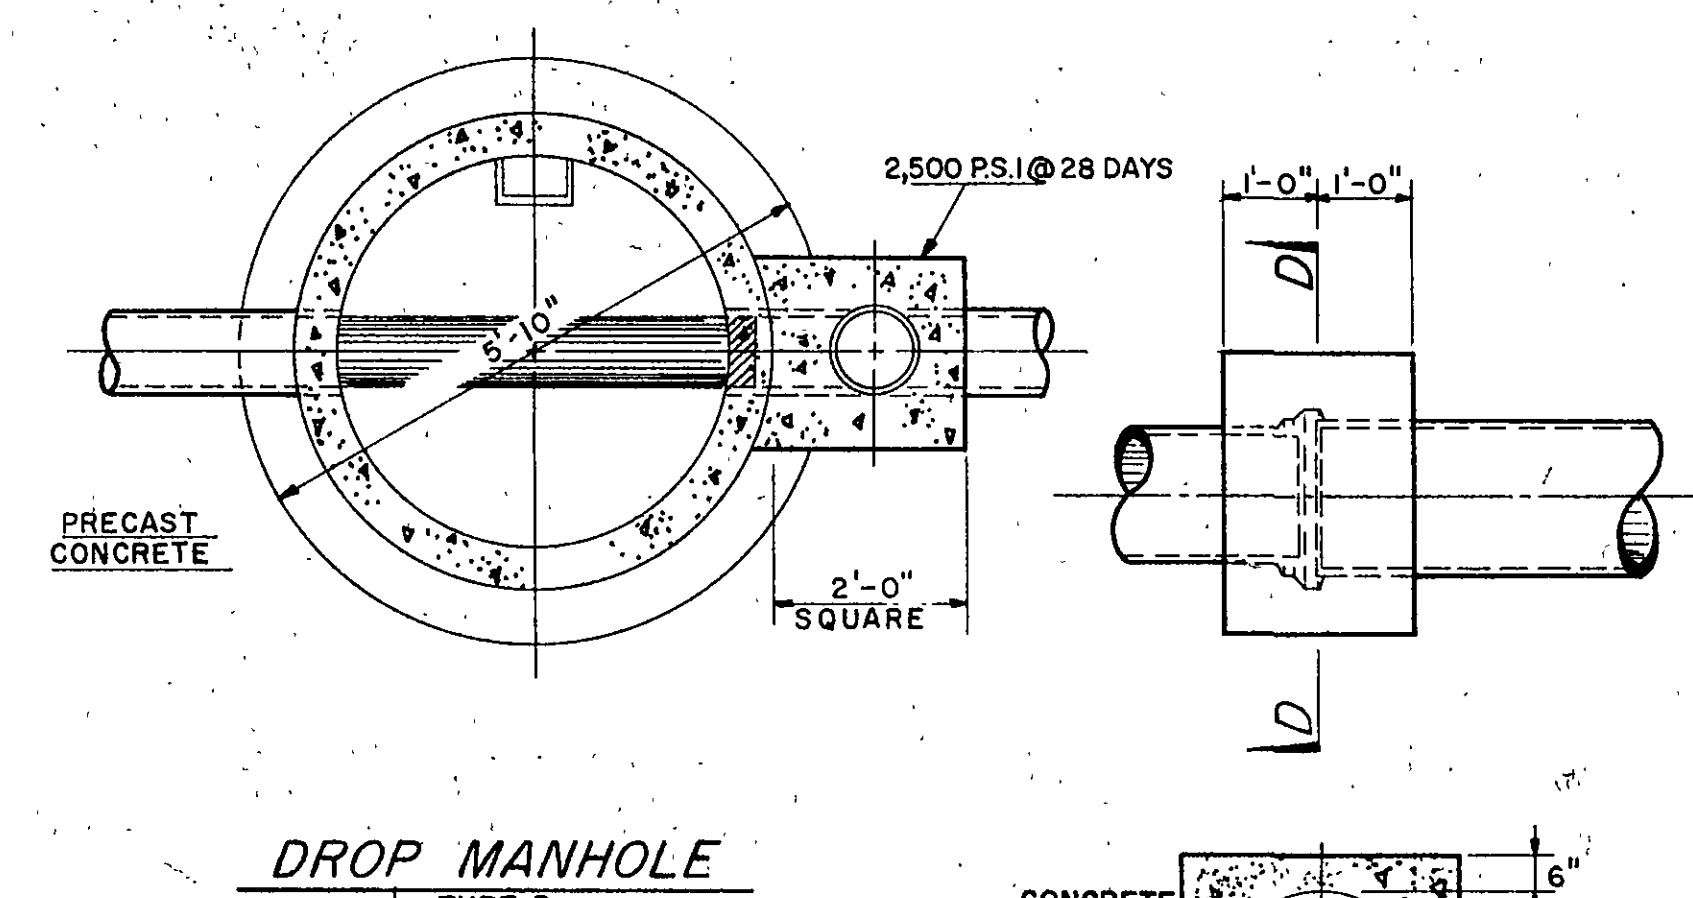
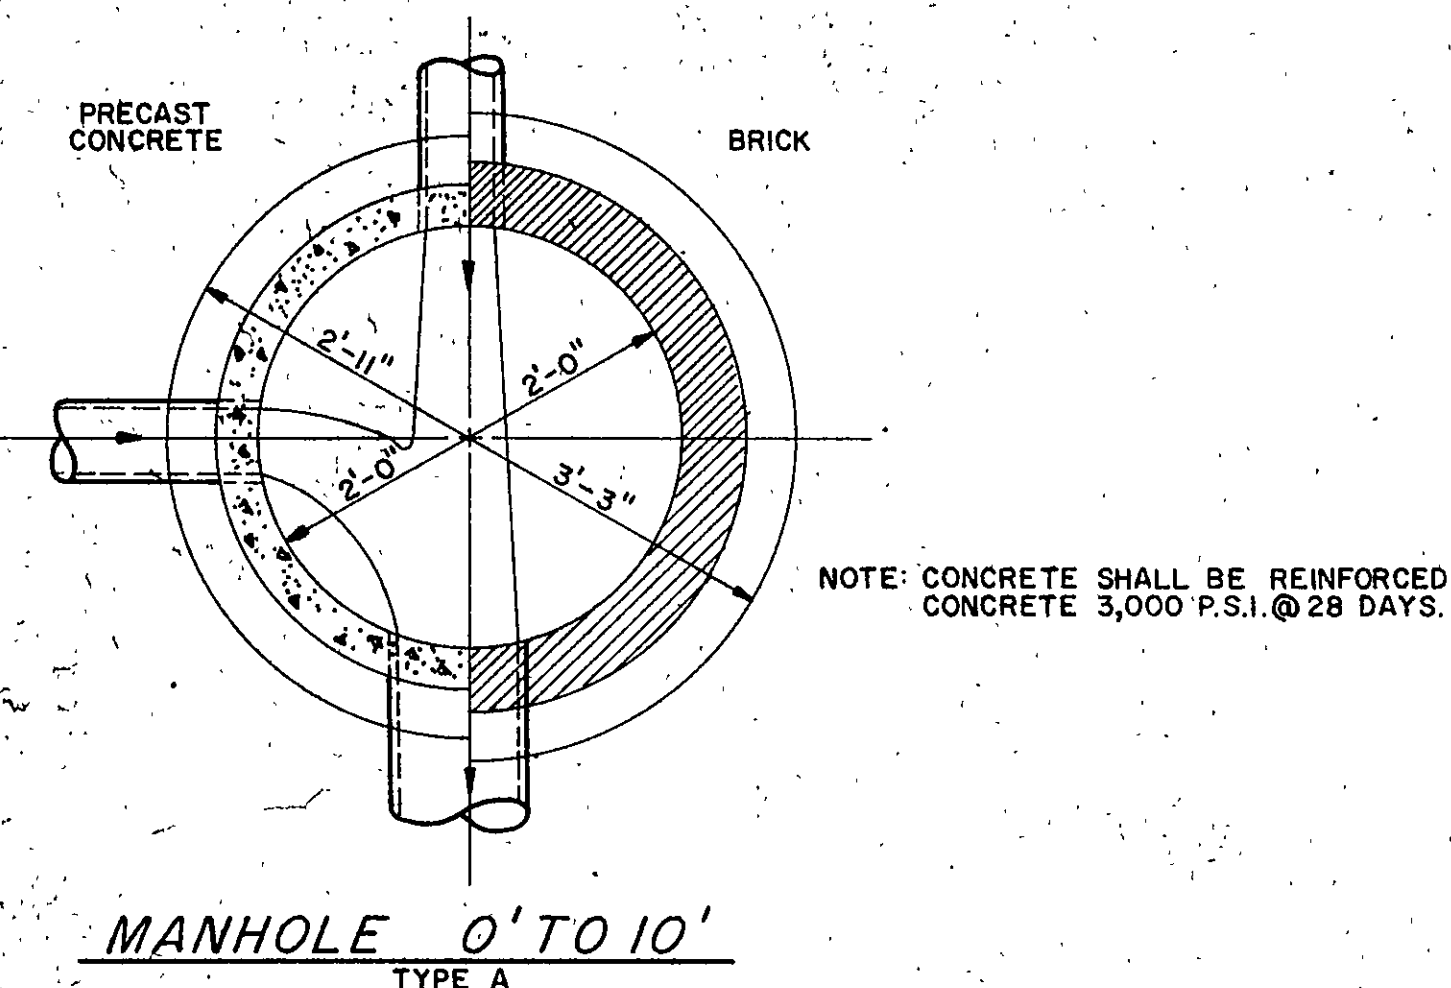
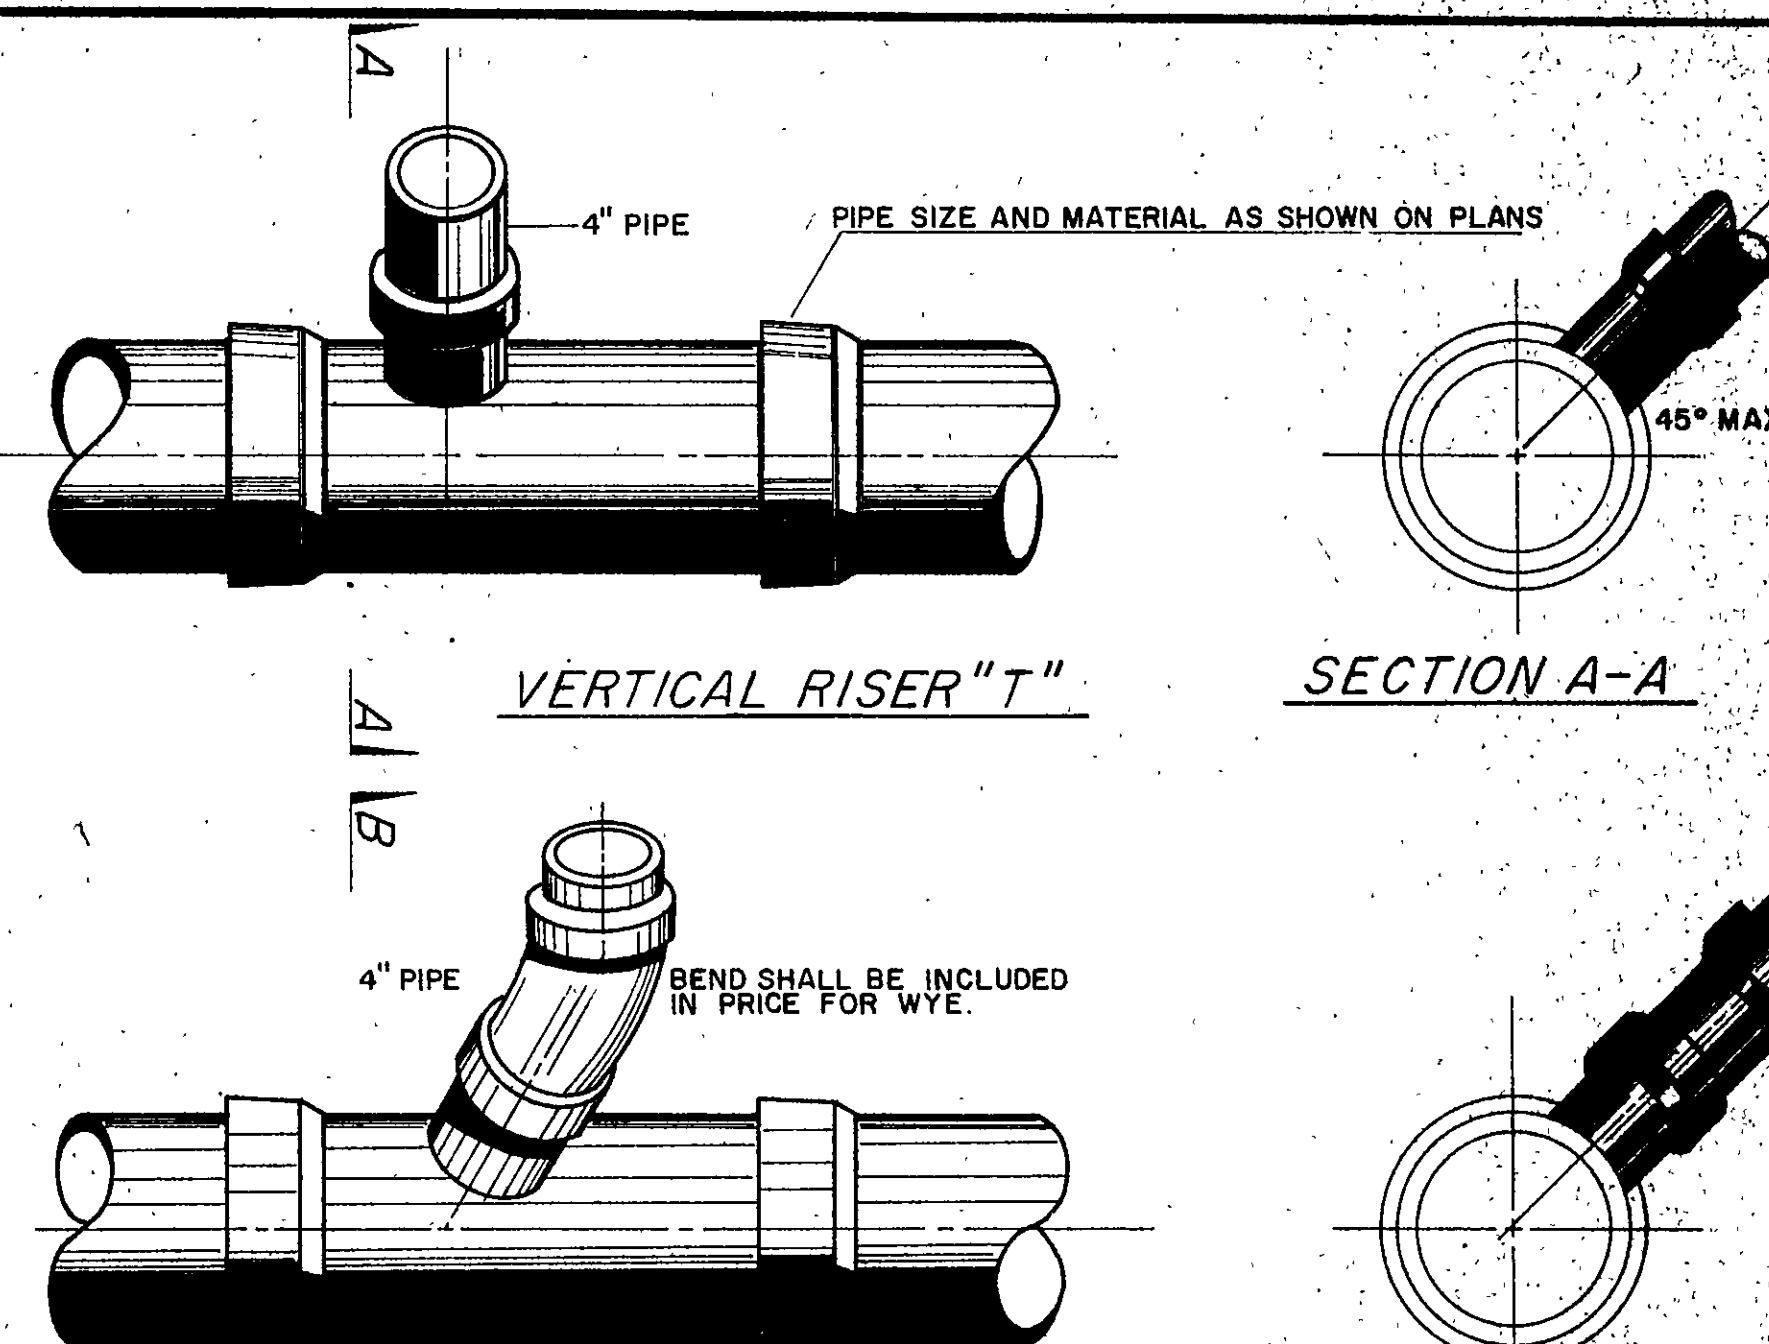
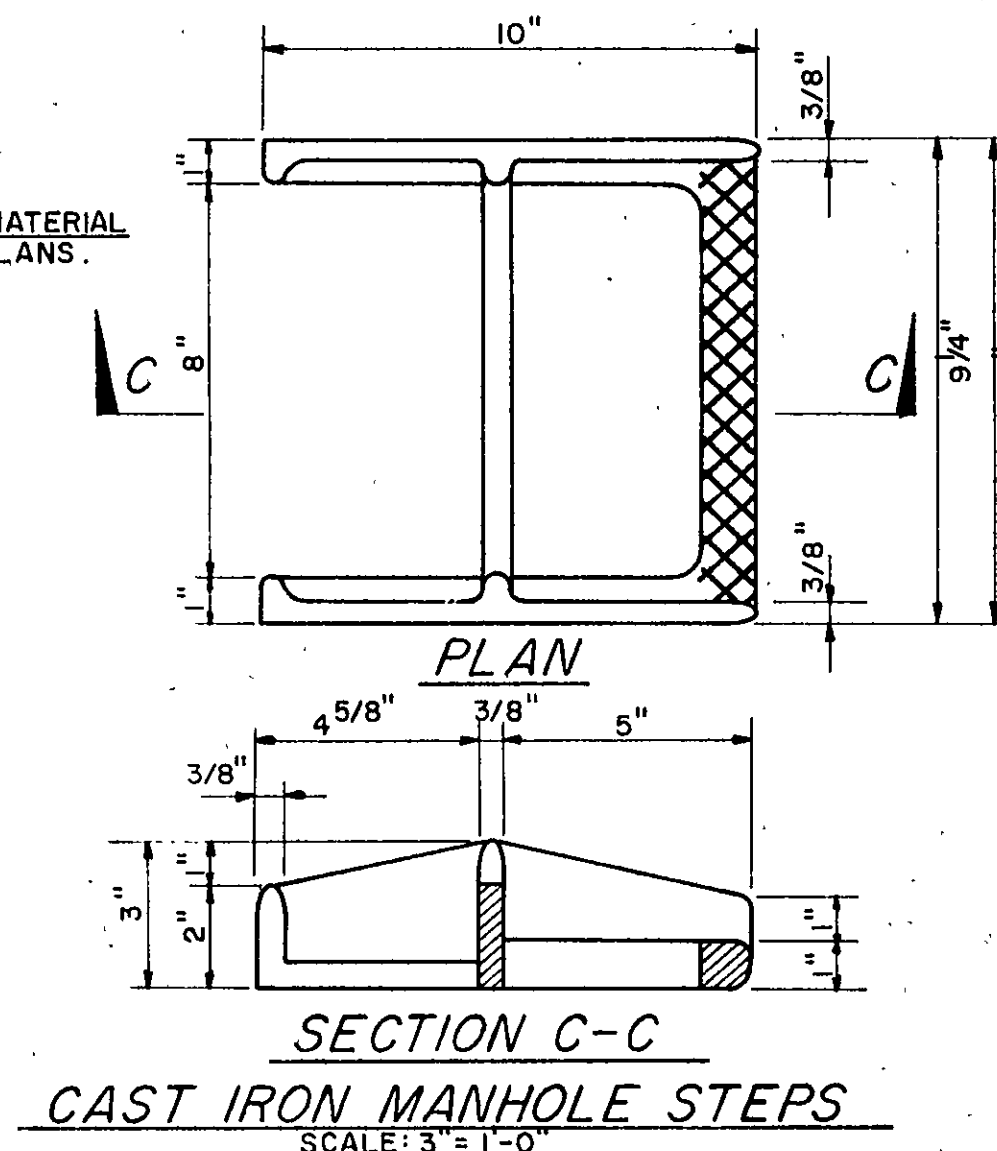
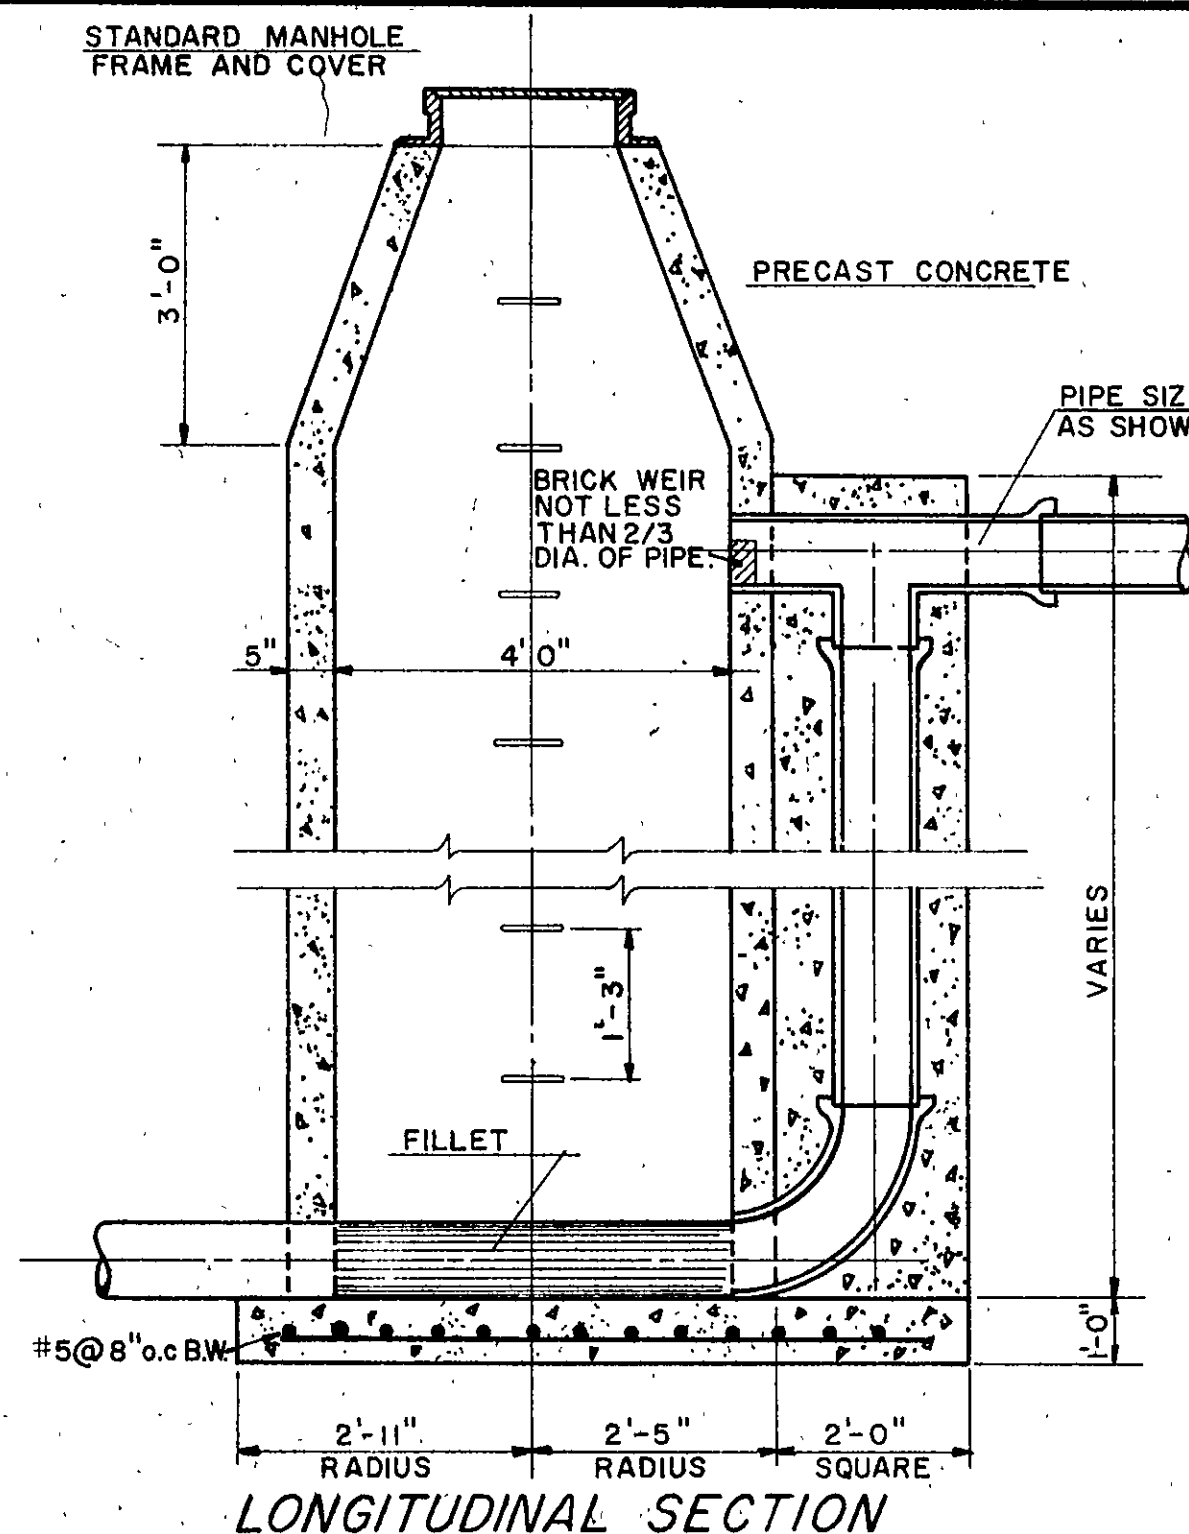


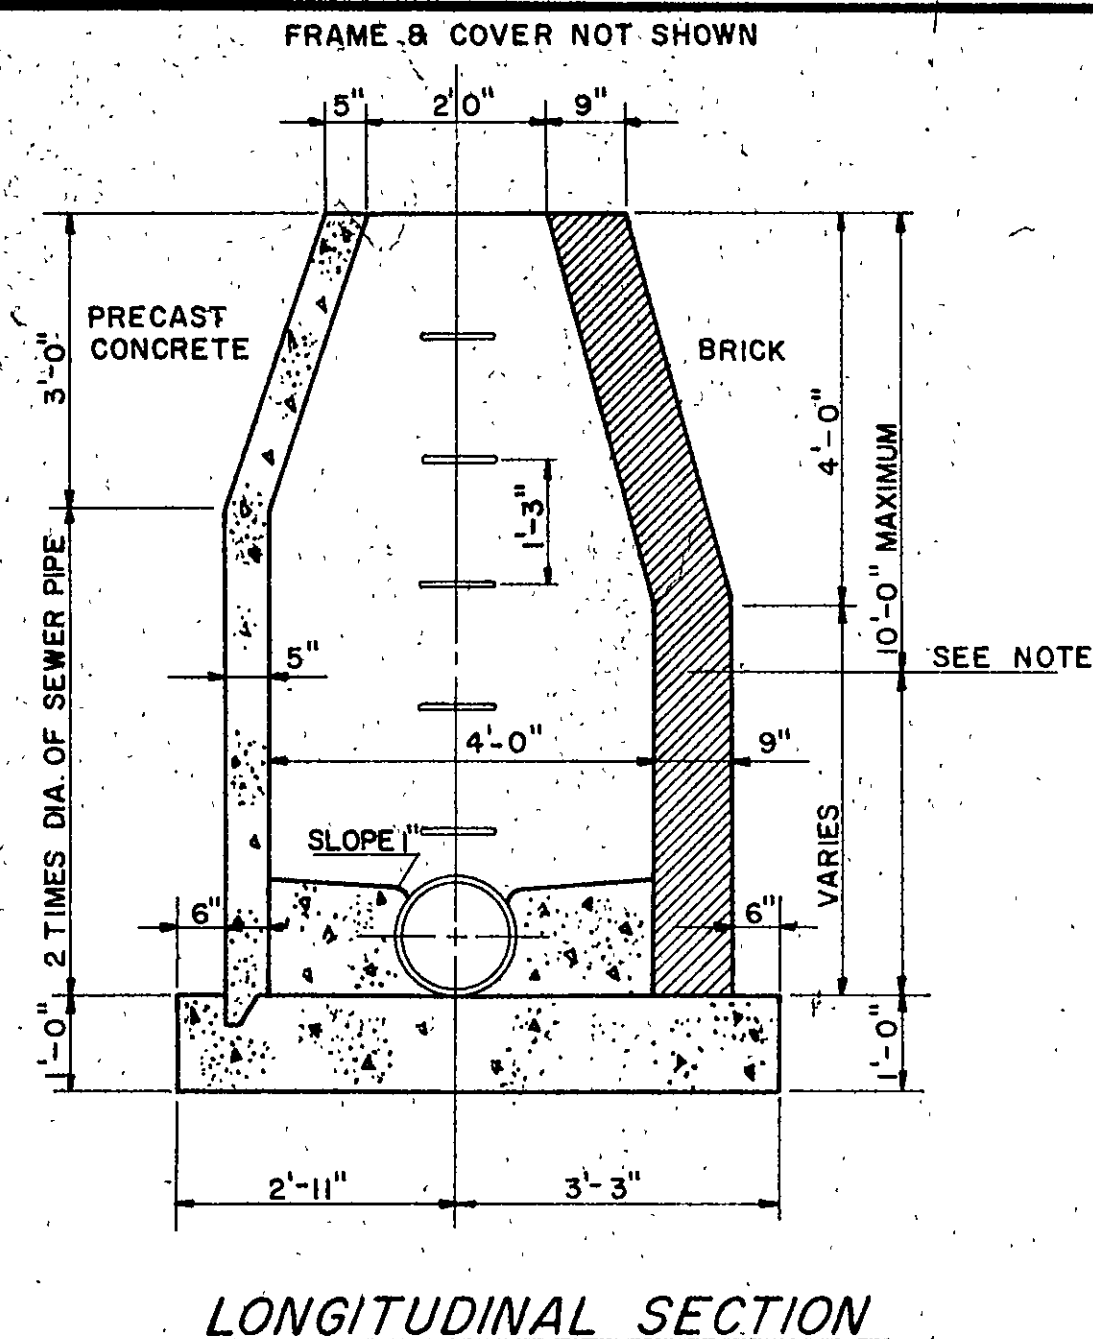

DRAWN BY:	DATE	REVISIONS	BY
CKD BY:		REMARKS	
APPROVED:			
DATE:			

T. P. PARKER & SON
engineers & surveyors

TELEPHONE (703) 387-1153
P.O. BOX 367, SALEM, VIRGINIA. 24153

STANDARD DETAILS

REVISED

NOV 21 1980

SHEET 6

OF 6