



# **STORM DRAIN PROFILE**

SCALE: 1" = 20' HORIZ.  
1" = 10' VERT.

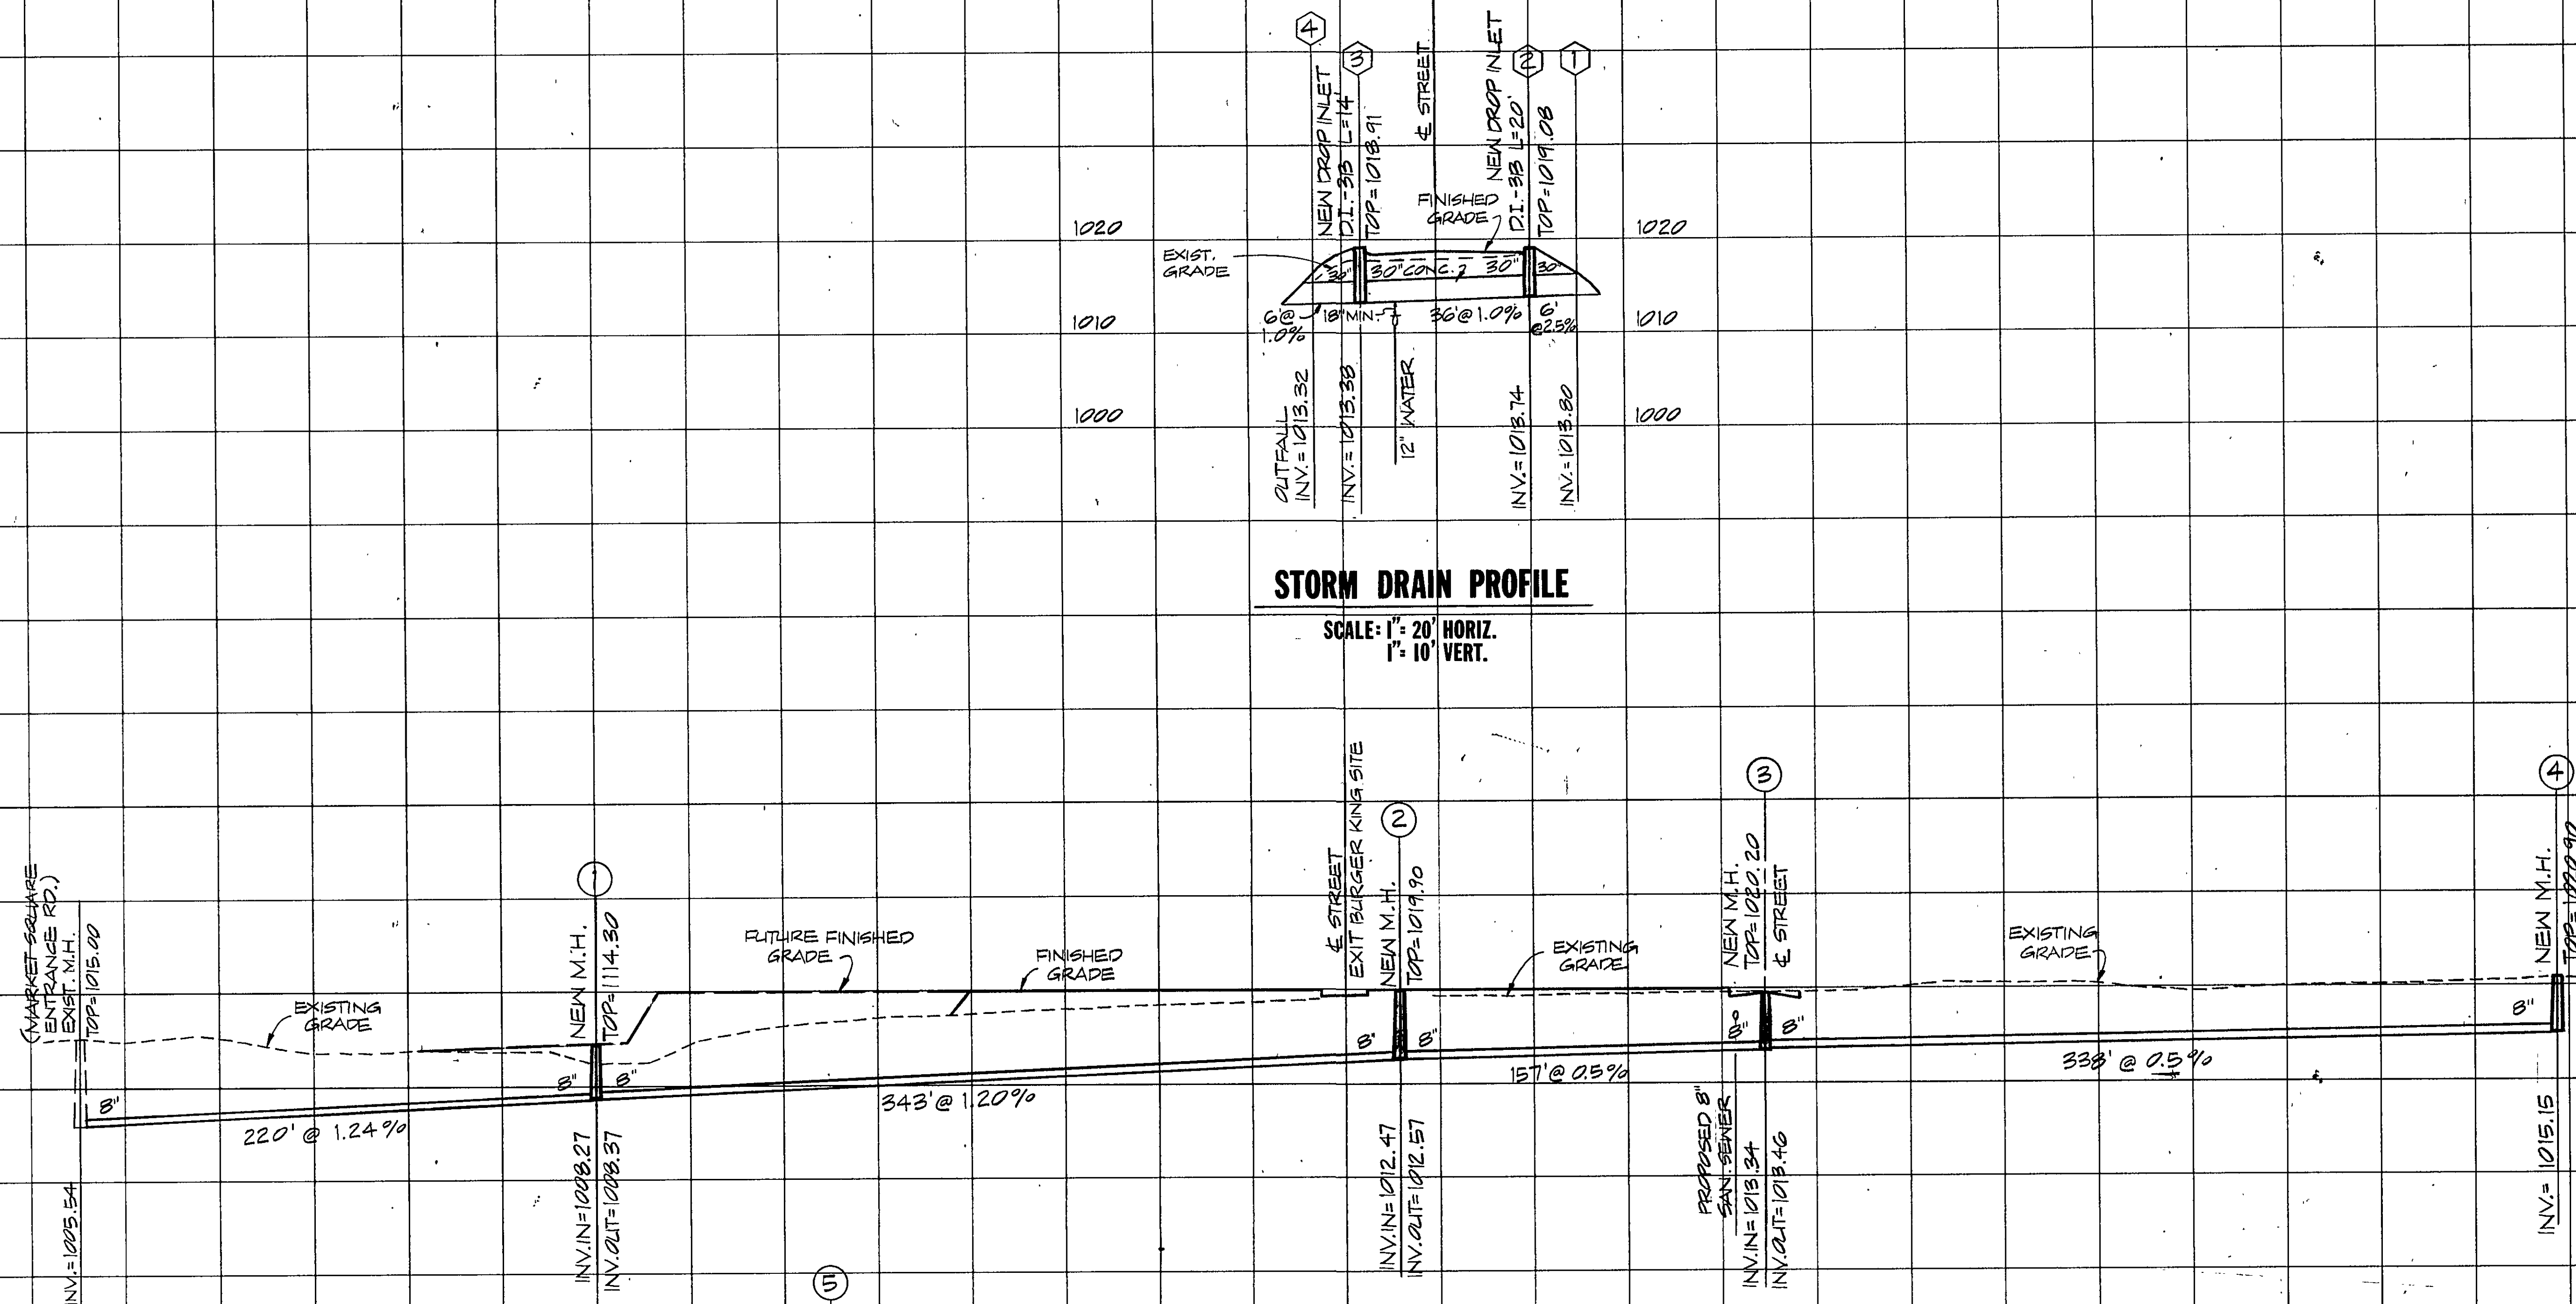

# **SANITARY SEWER PROFILES**

SCALE: 1" = 40' HORIZ.  
1" = 10' VERT.

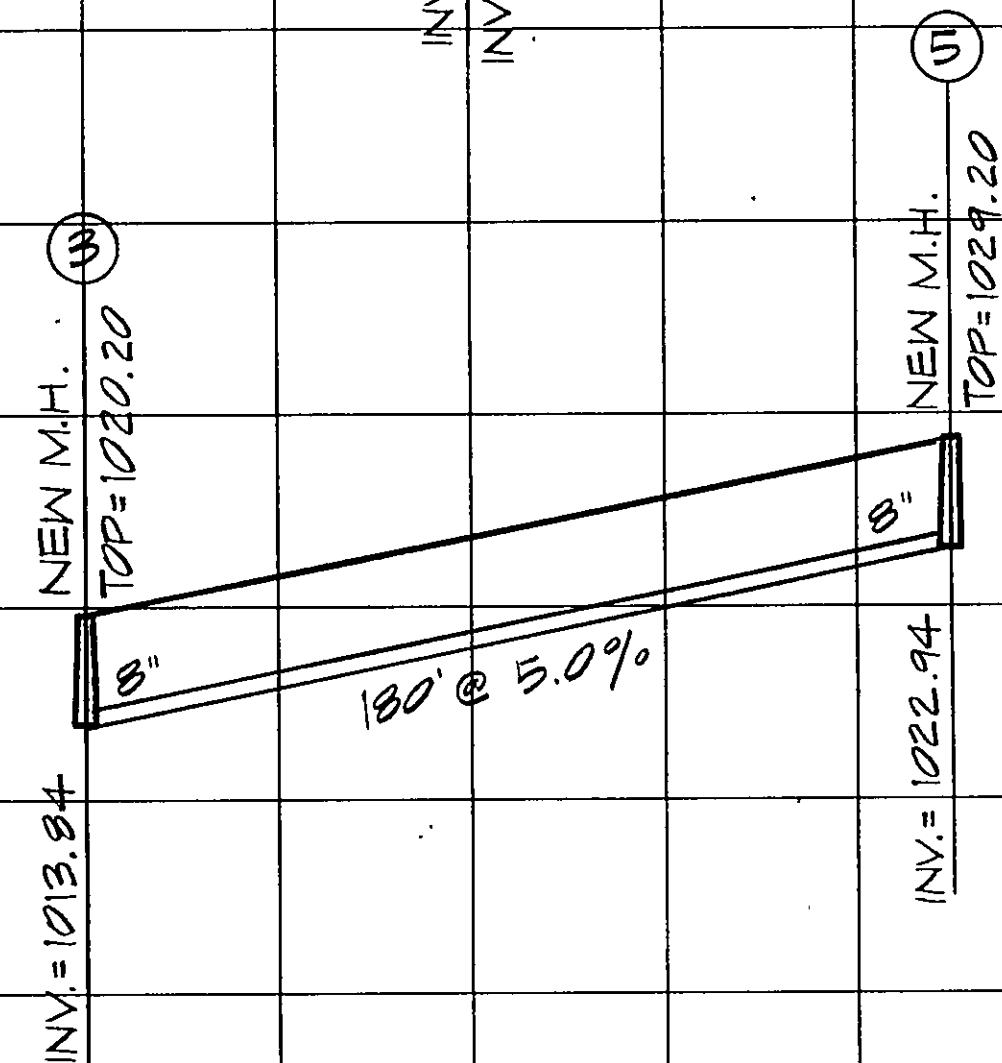

# **PROFILES OF SANITARY SEWER & STORM DRAIN**

FOR  
PROPERTY OF:  
**R. H. PATRICK**  
SITUATED ALONG U. S. ROUTE #460 EAST  
ROANOKE, VIRGINIA  
SCALE: AS SHOWN DATE: 15 APRIL 1982  
BUFORD T. LUMSDEN & ASSOC. ROANOKE, VIRGINIA  
CERTIFIED LAND SURVEYOR  
P. C.