



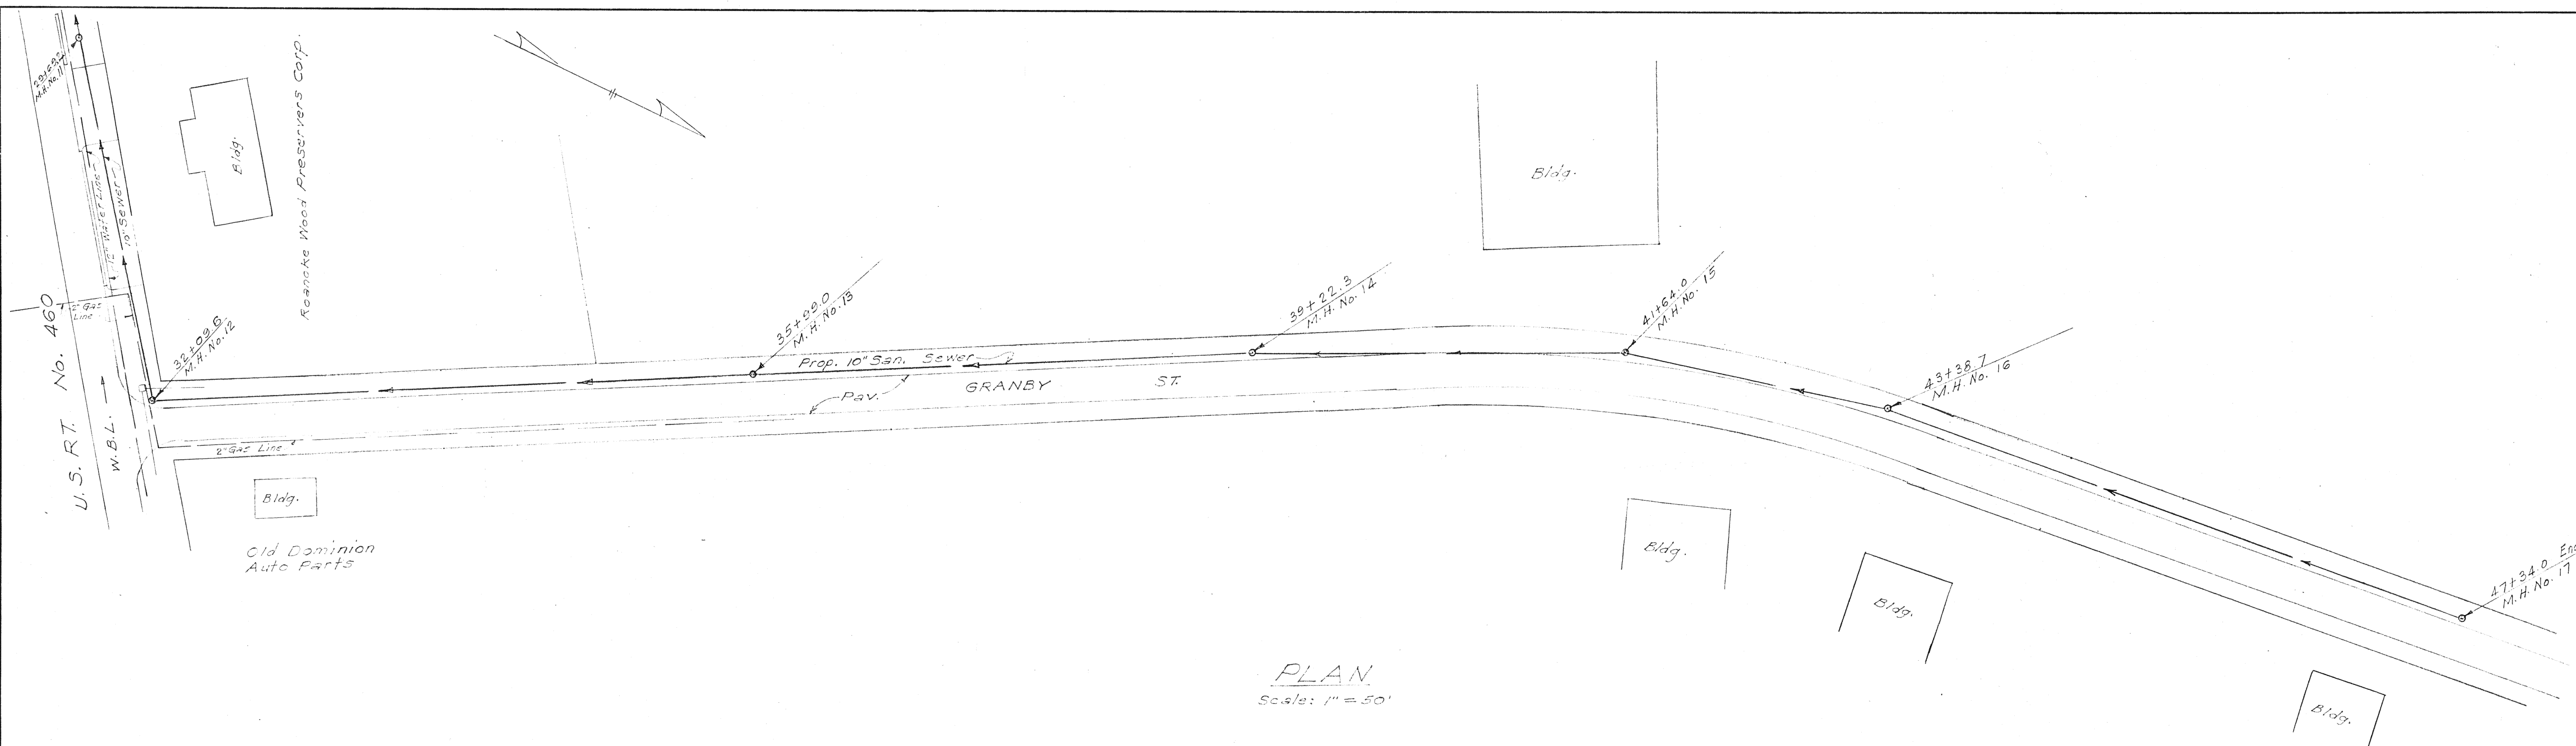


PLAN
Scale: 1" = 50'

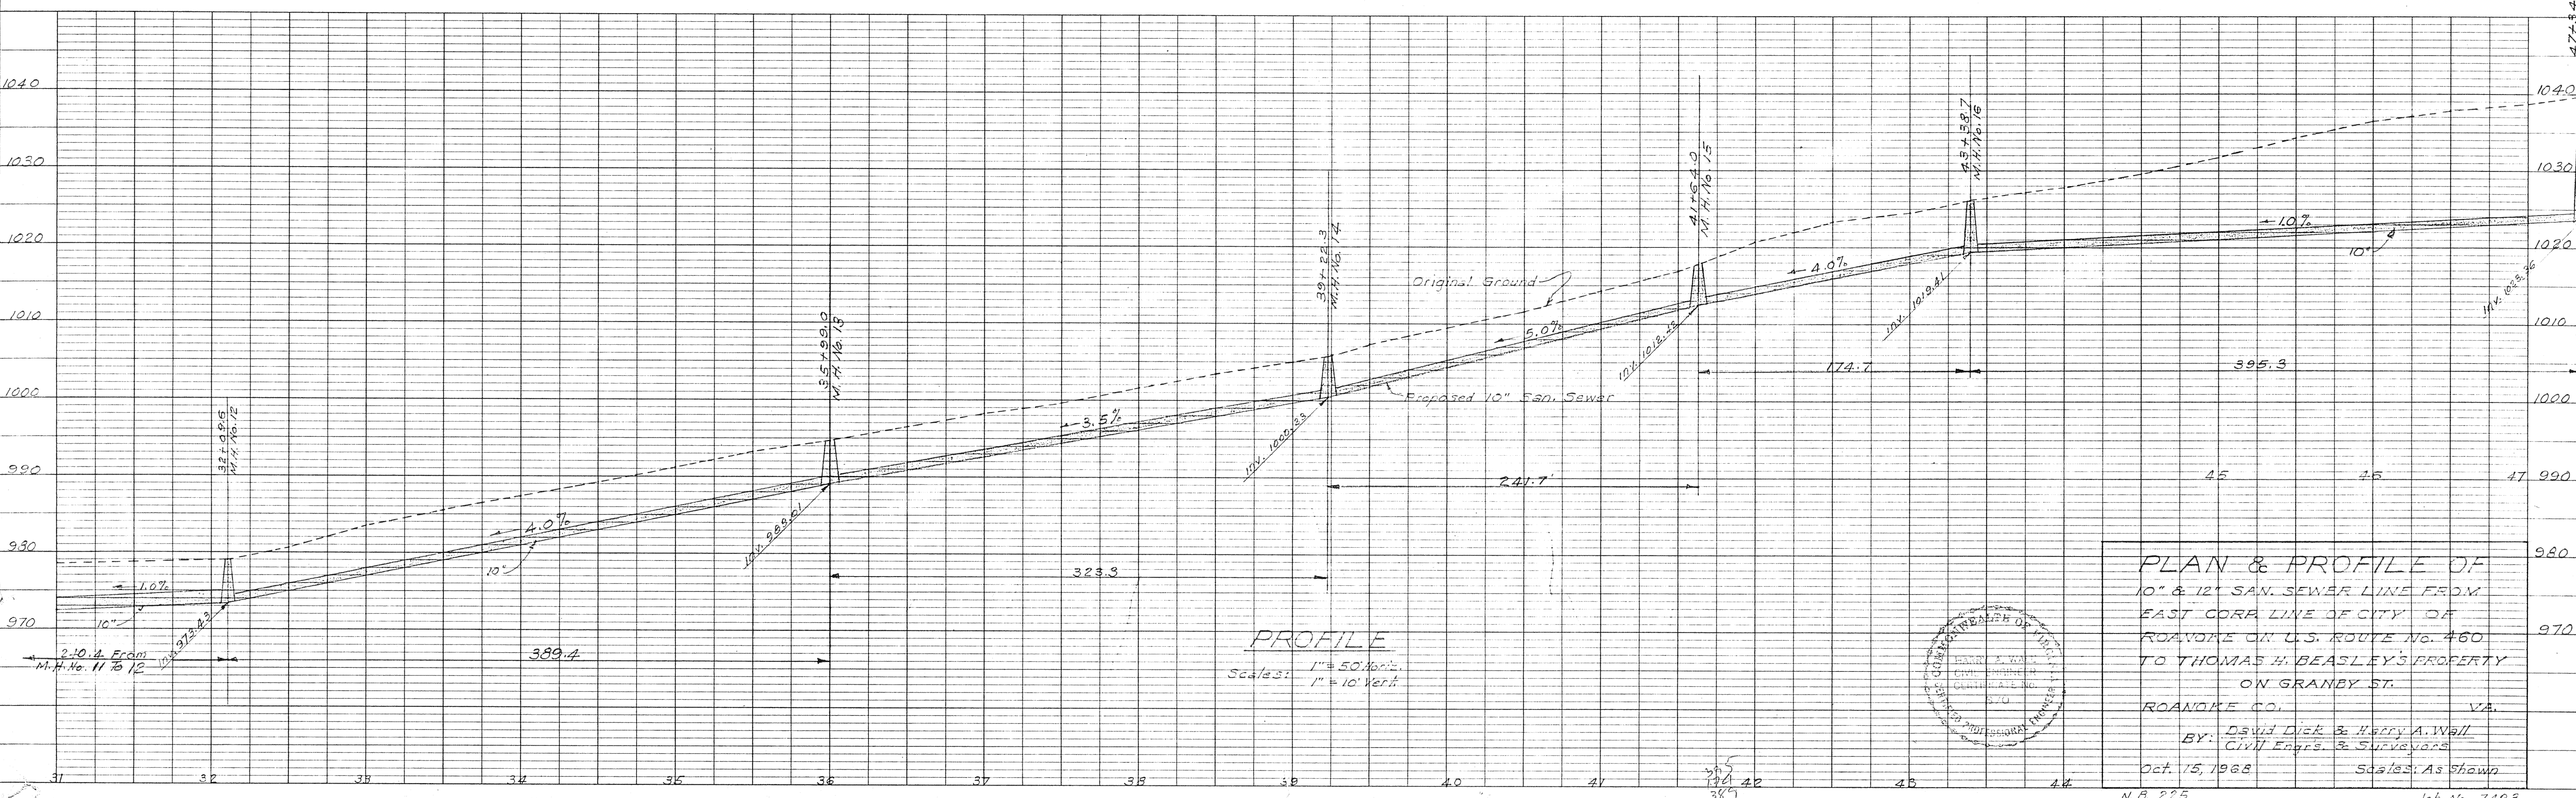

PROFILE
Scale: 1" = 50' Horiz.
1" = 10' Vert.

PLAN & PROFILE OF
10" & 12" SAN. SEWER LINE FROM
EAST CORP LINE OF CITY OF
ROANOKE ON U.S. ROUTE No. 460
TO THOMAS H. BEASLEY'S PROPERTY
ON GRANBY ST.
ROANOKE CO. VA.
BY: David Dick & Harry A. Wall
Civil Engrs. & Surveyors
Oct. 15, 1968
Scale: As Shown

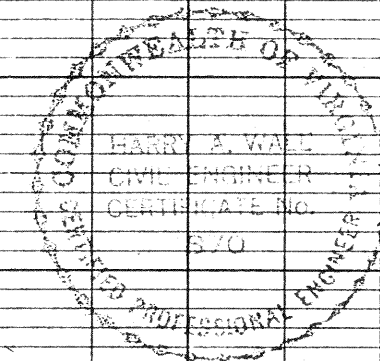

NO.	DATE
BY	DATE
CHECKED	DATE
APPROVED	DATE

NO.	DATE
BY	DATE
CHECKED	DATE
APPROVED	DATE