




NOTE:
TOPOGRAPHIC INFORMATION FROM
PLANS BY CLEAN WATER ENGINEERS INC.

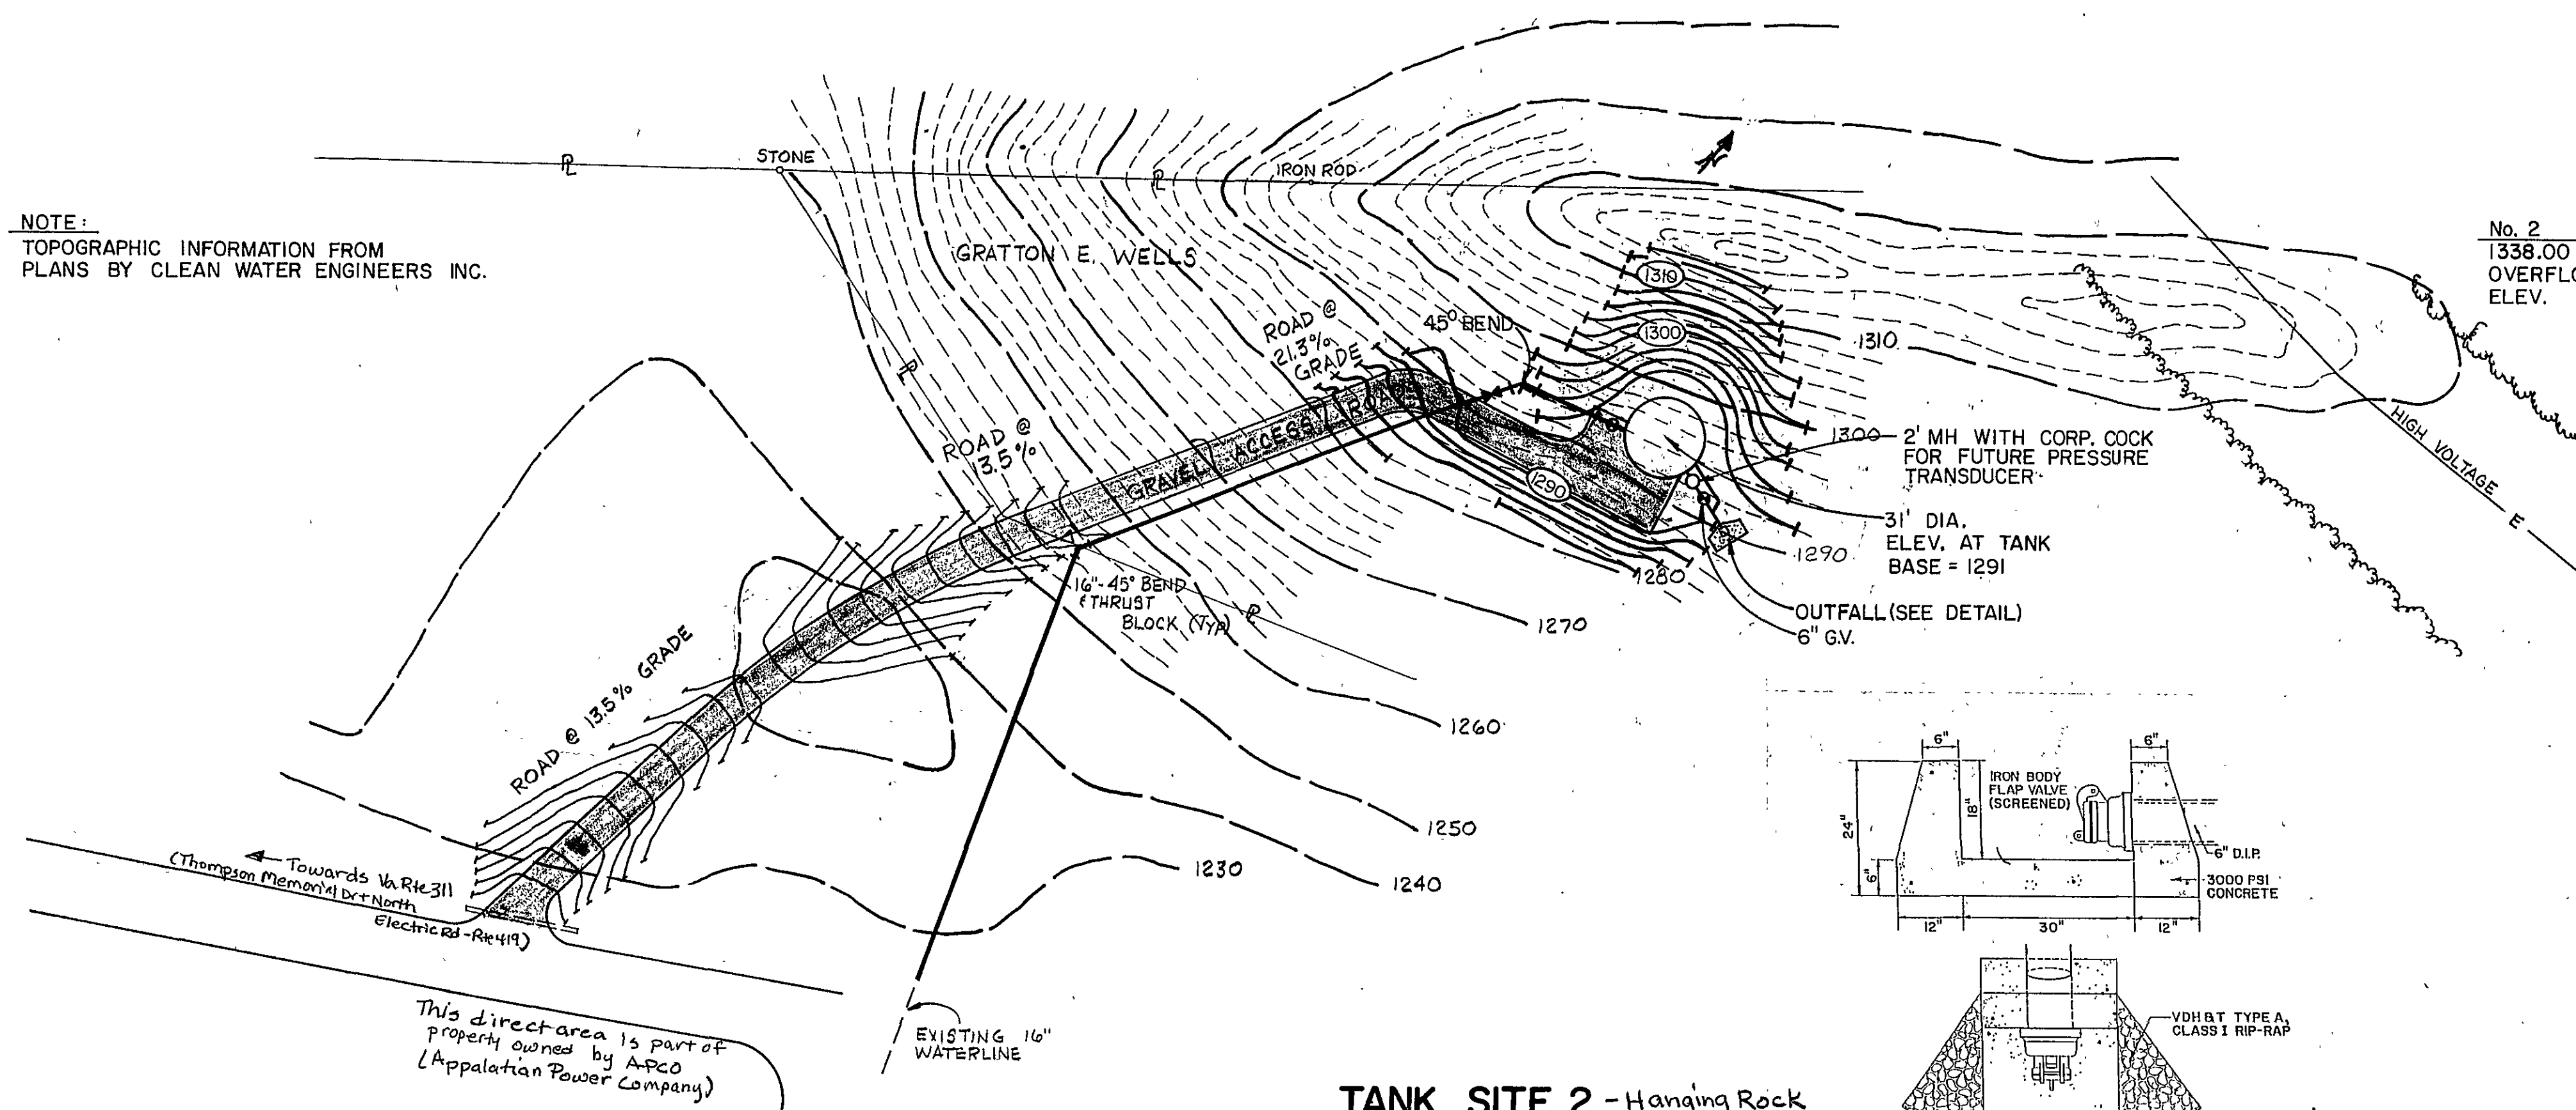


TANK SITE 2 - Hanging Rock
SCALE: 1" = 50'
T# 036.01-01-17.01-0000
1850 Loch Haven Dr.

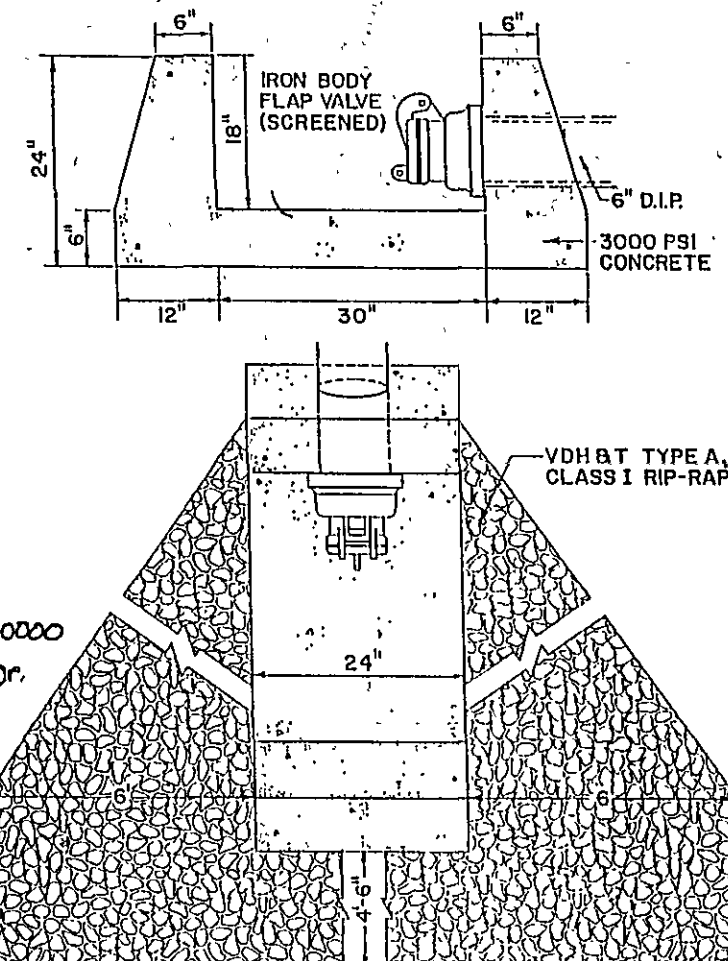


TANK DRAIN OUTFALL DETAIL
NO SCALE

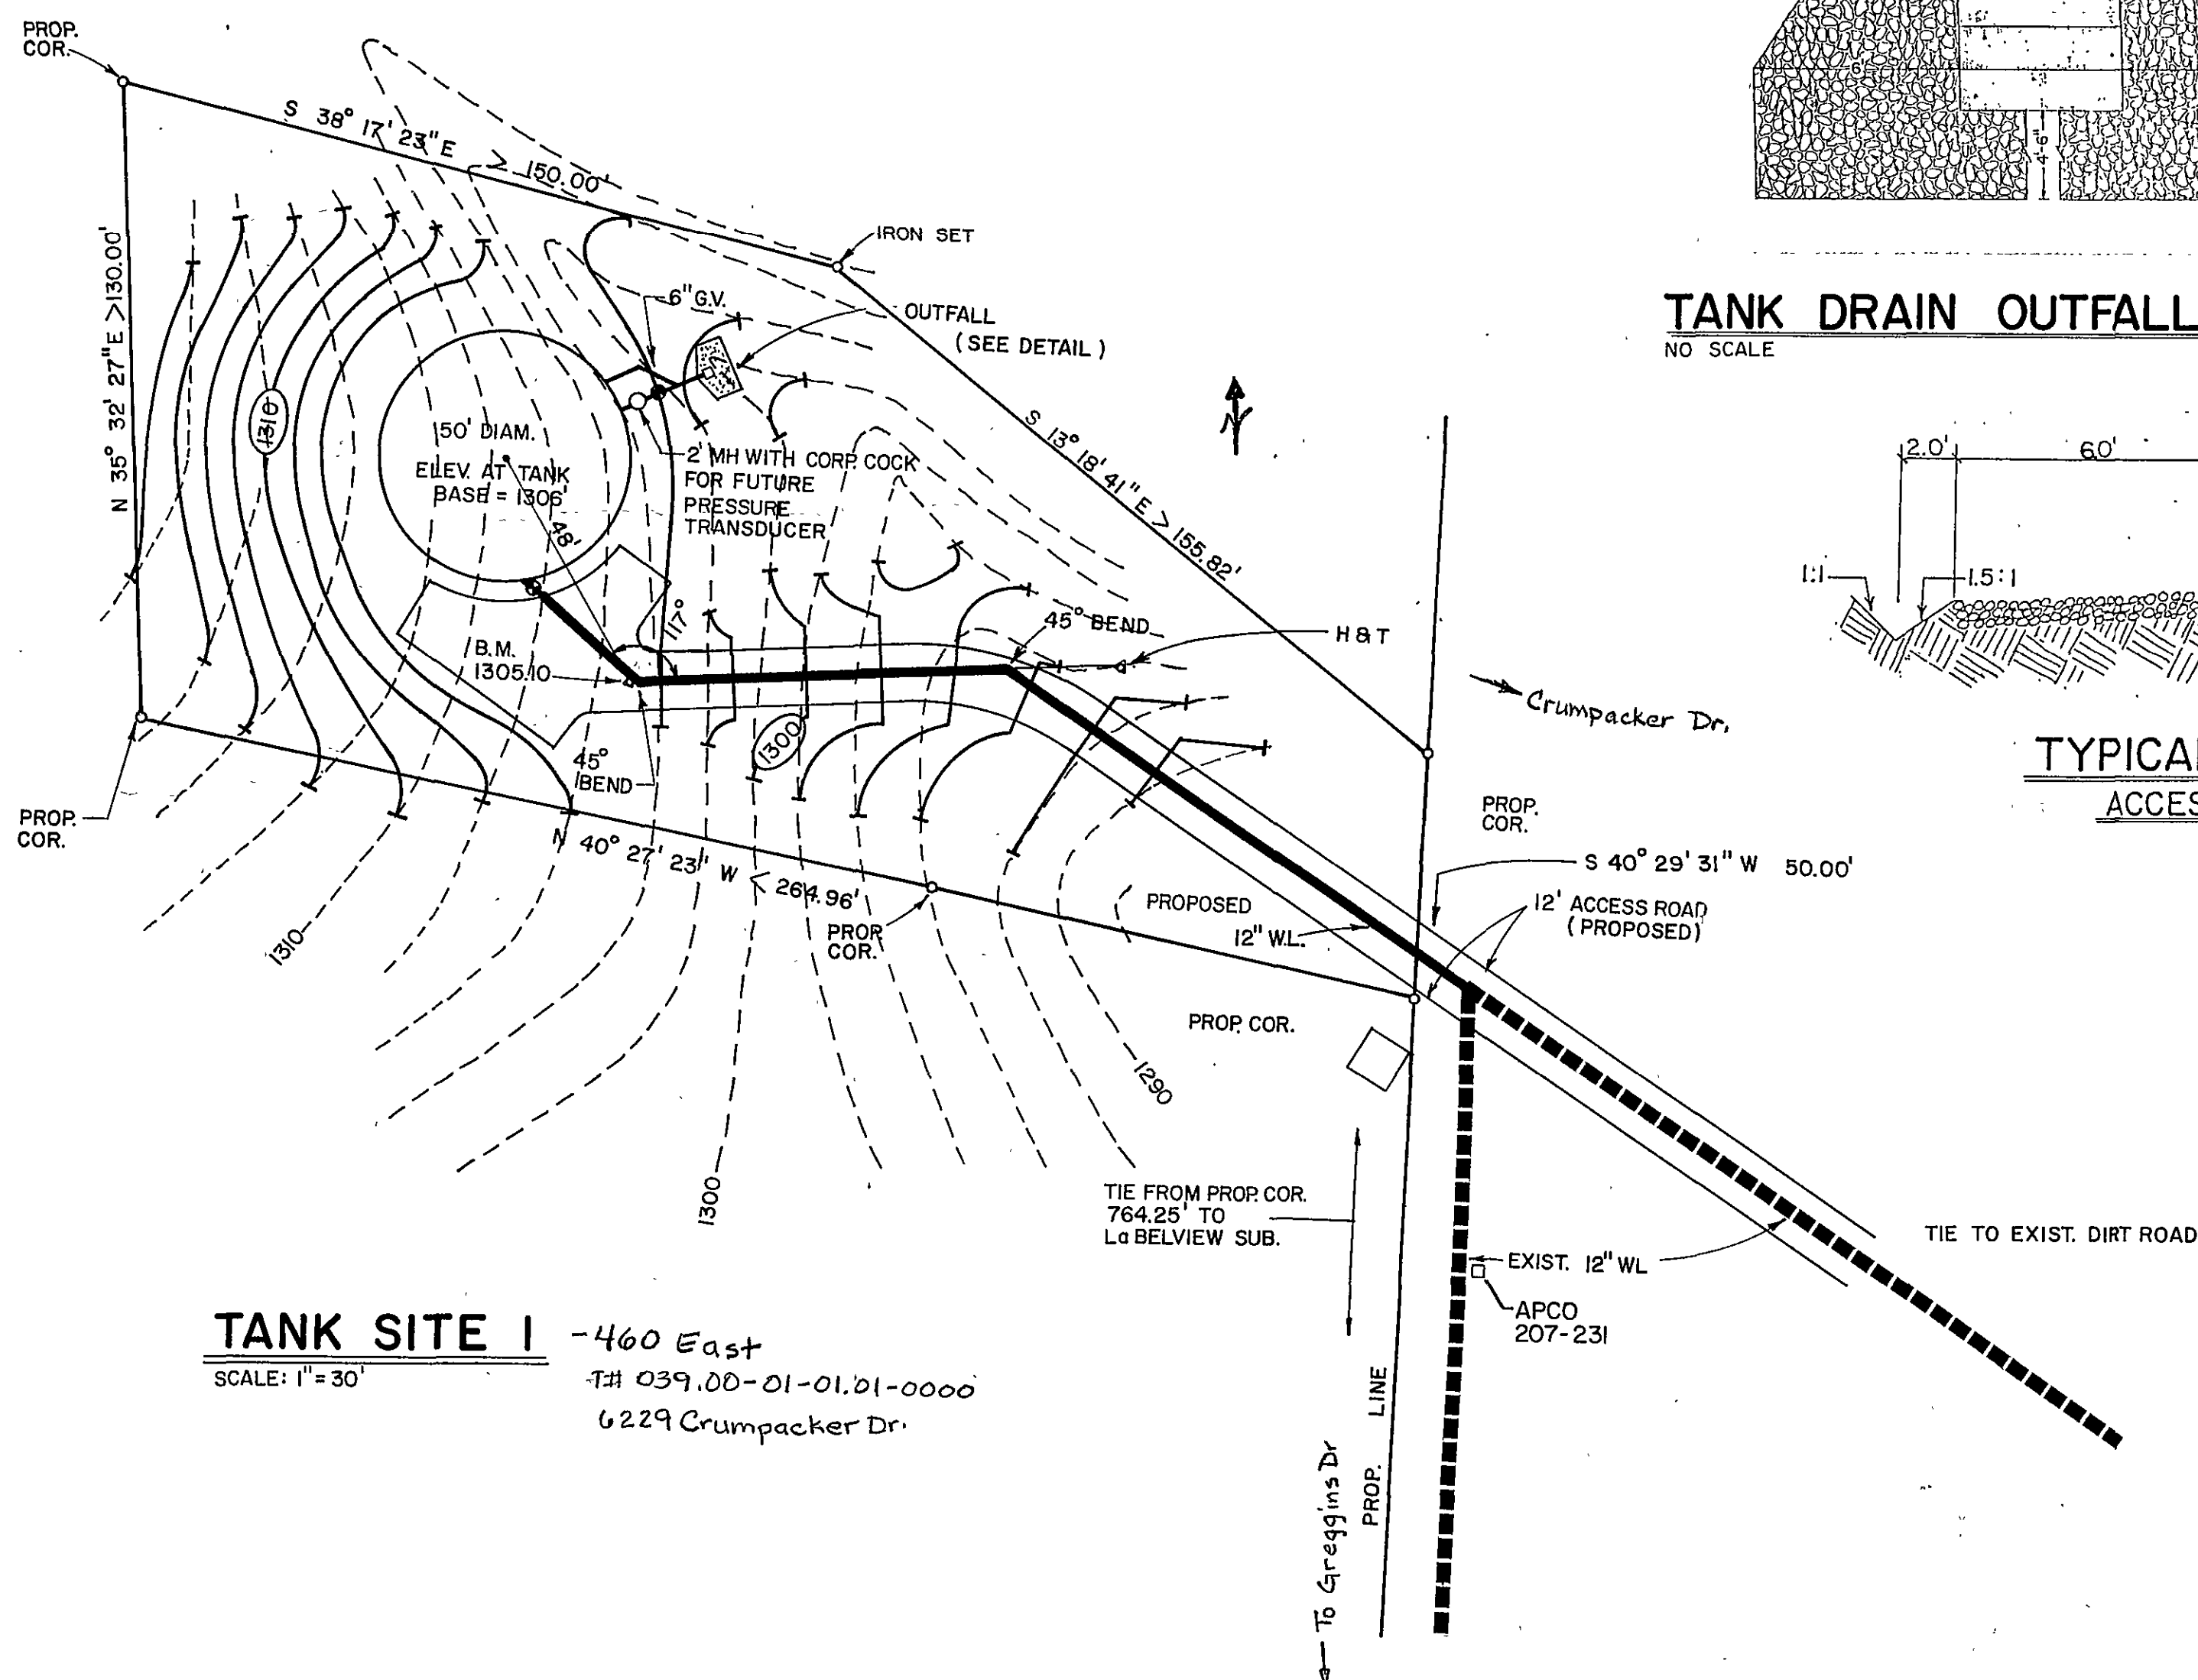


TANK SITE 1 - 460 East
SCALE: 1" = 30'
T# 039.00-01-01.01-0000
6229 Crumpacker Dr.

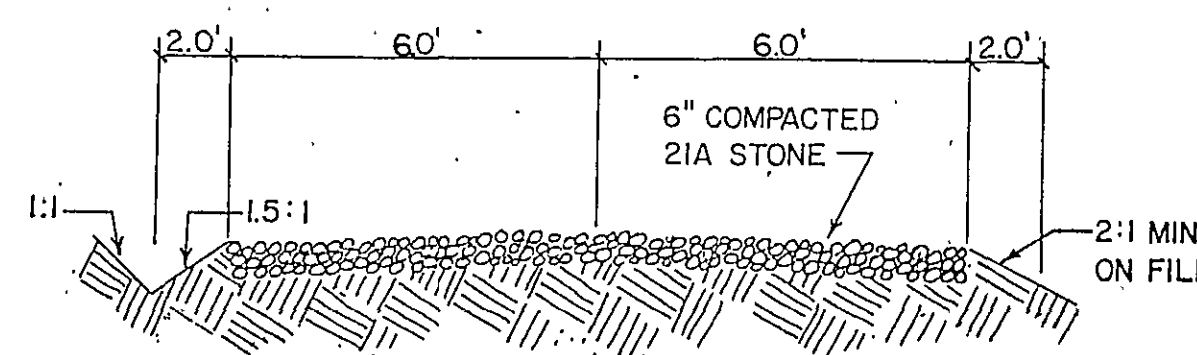

TYPICAL SECTION ACCESS ROAD
NO SCALE

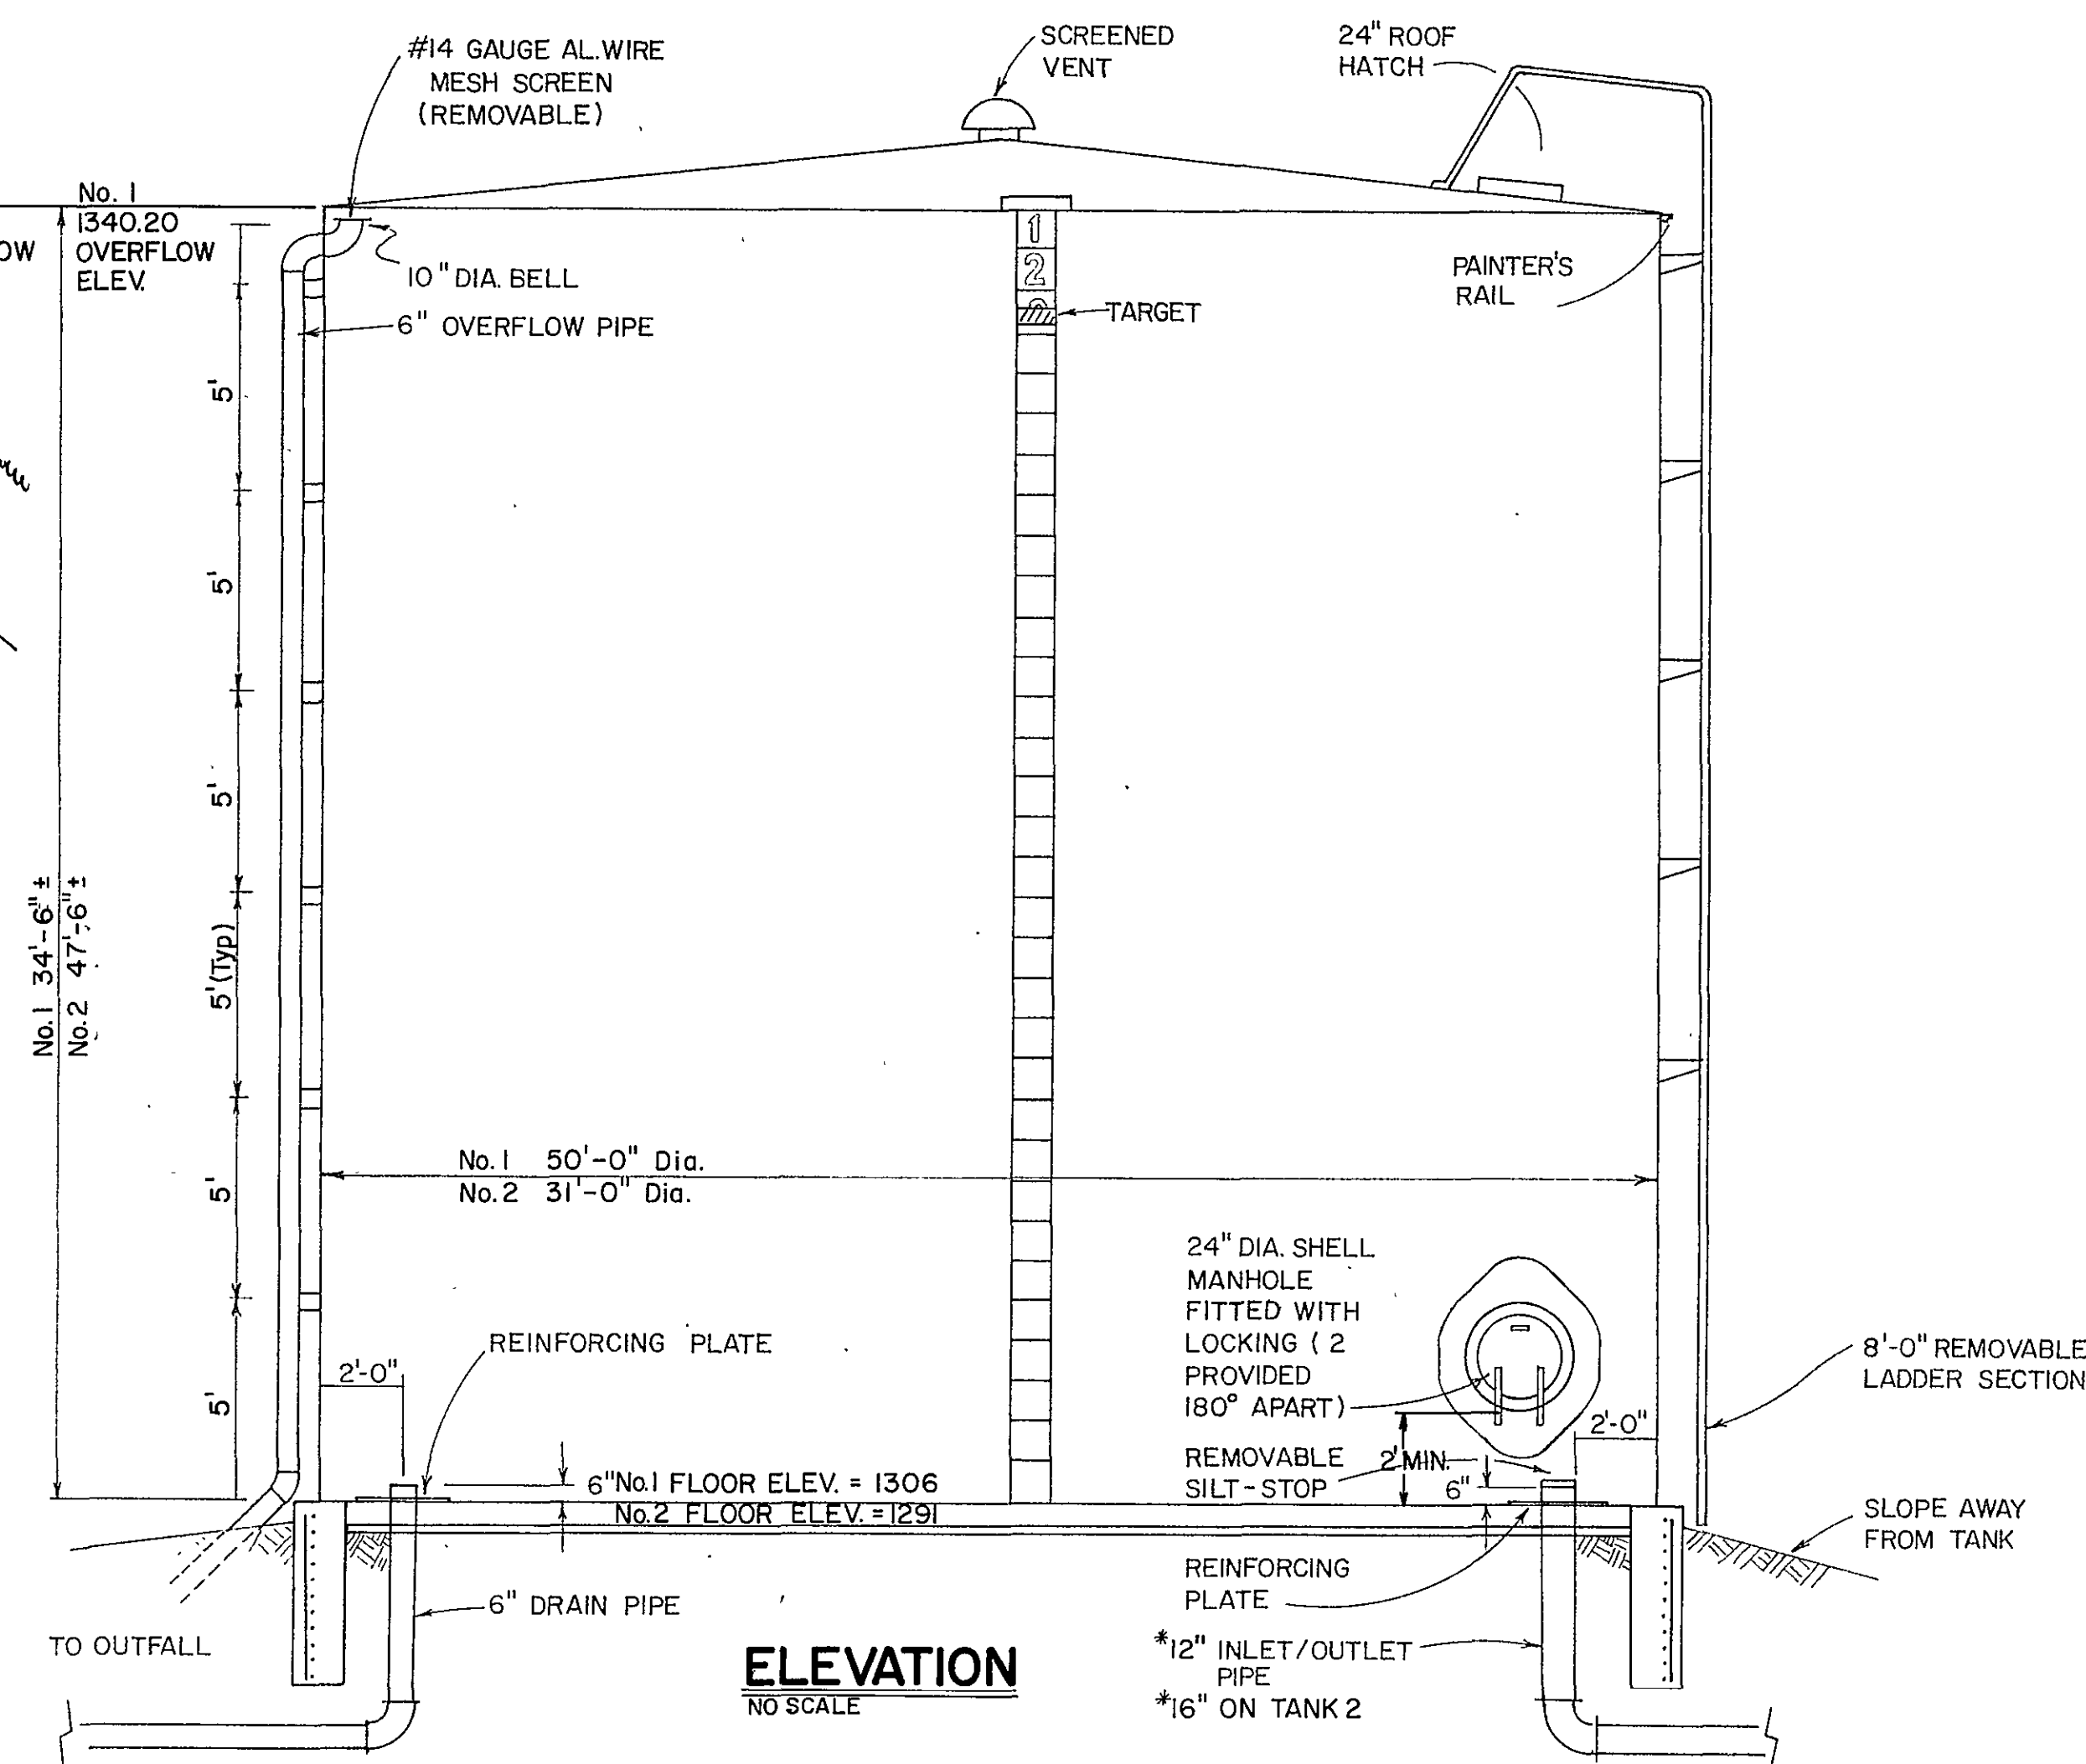

ELEVATION
NO SCALE

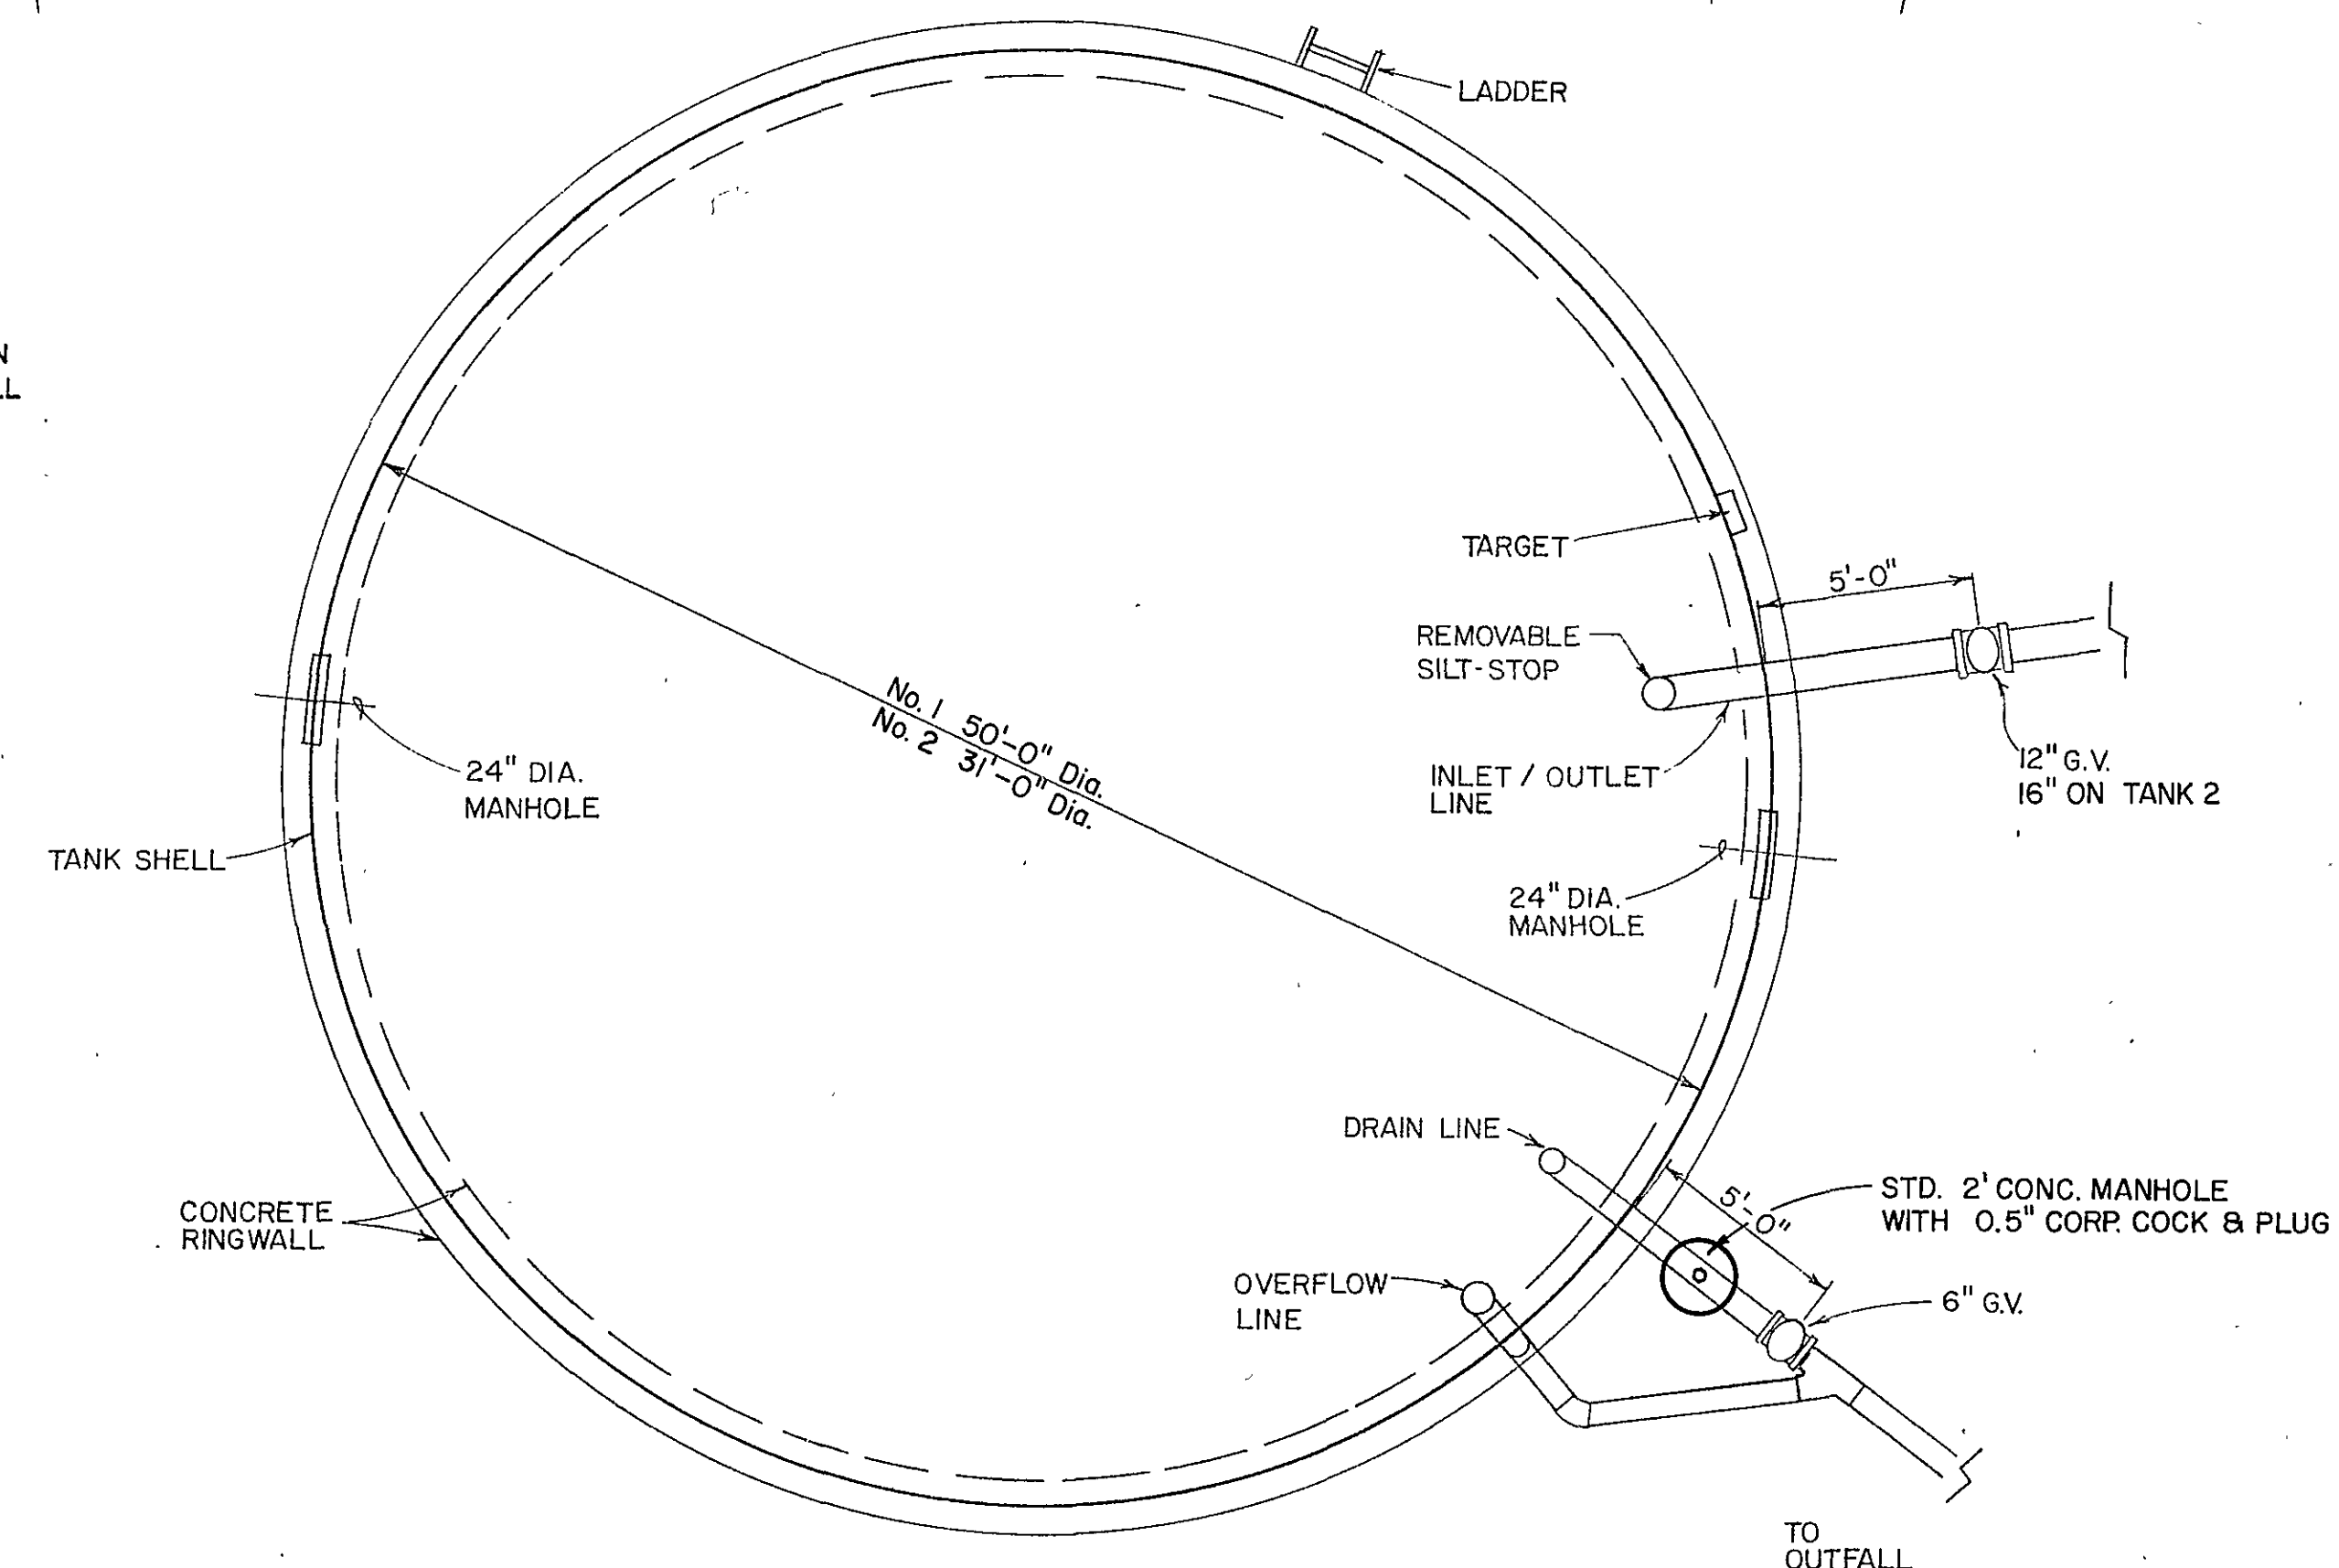

PLAN VIEW
NO SCALE