



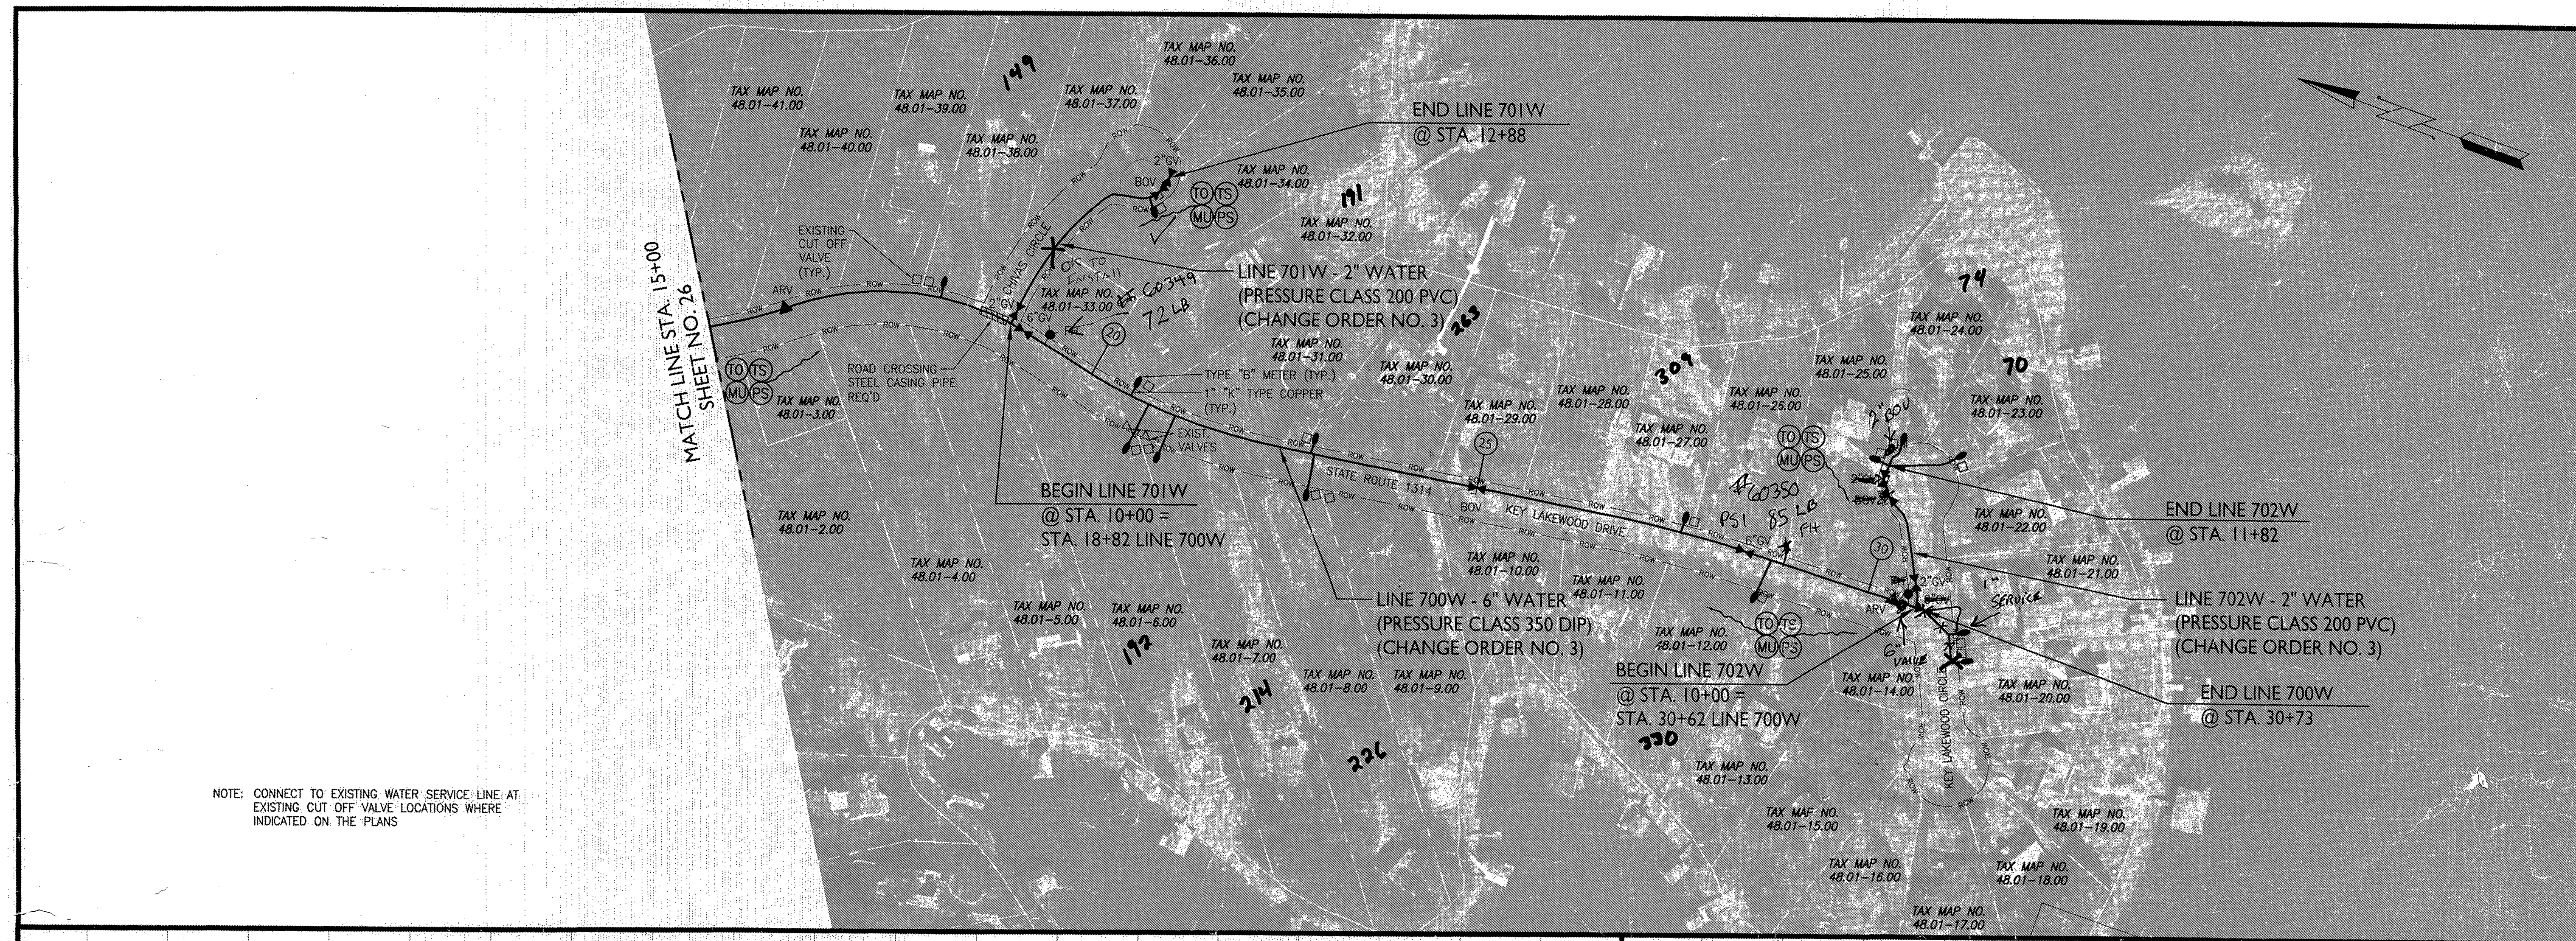

NOTE: CONNECT TO EXISTING WATER SERVICE LINE AT EXISTING CUT OFF VALVE LOCATIONS WHERE INDICATED ON THE PLANS

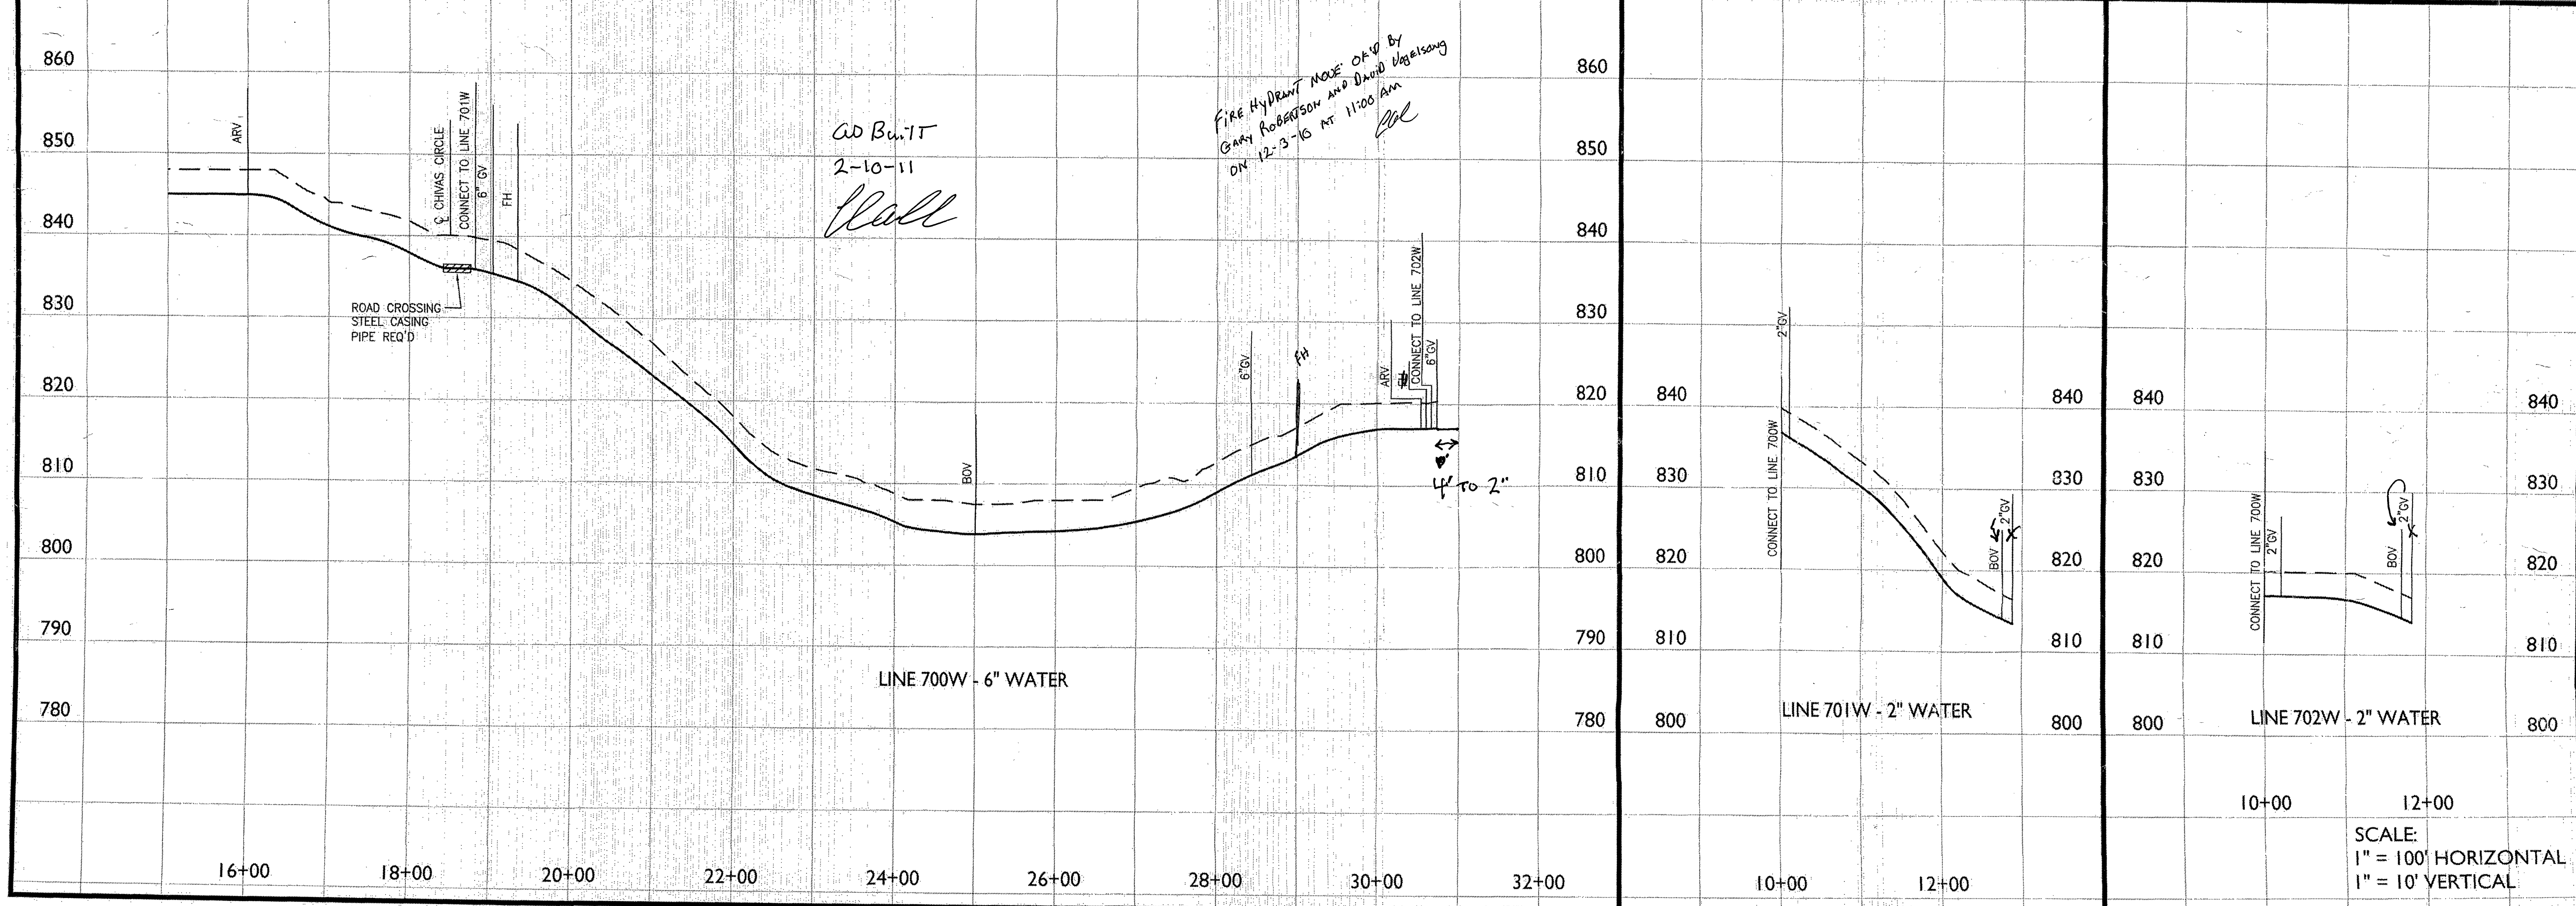

Seal
GREGOR
Lic. No.
PROFESSION

Key Lakewood Drive
STATE ROUTE 616 WATER LINE EXTENSION
FRANKLIN COUNTY BOARD OF SUPERVISORS
WESTERN VIRGINIA WATER AUTHORITY

Purpose of Document Issue
CHANGE ORDER NO. 3 DOCUMENTS ISSUED

Date	10/25/10
No.	

Designed
Drawn
Checked
Date
File No.

OCTOBER 2010
CO 3 PLANS

Project No.
9343-02

THOMPSON & LITTON
6226 University Park Drive
Suite 3100
Radford, Virginia 24141

Sheet No.
27