
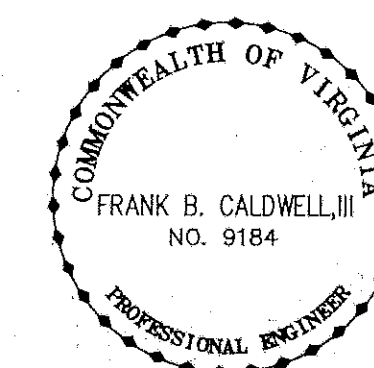


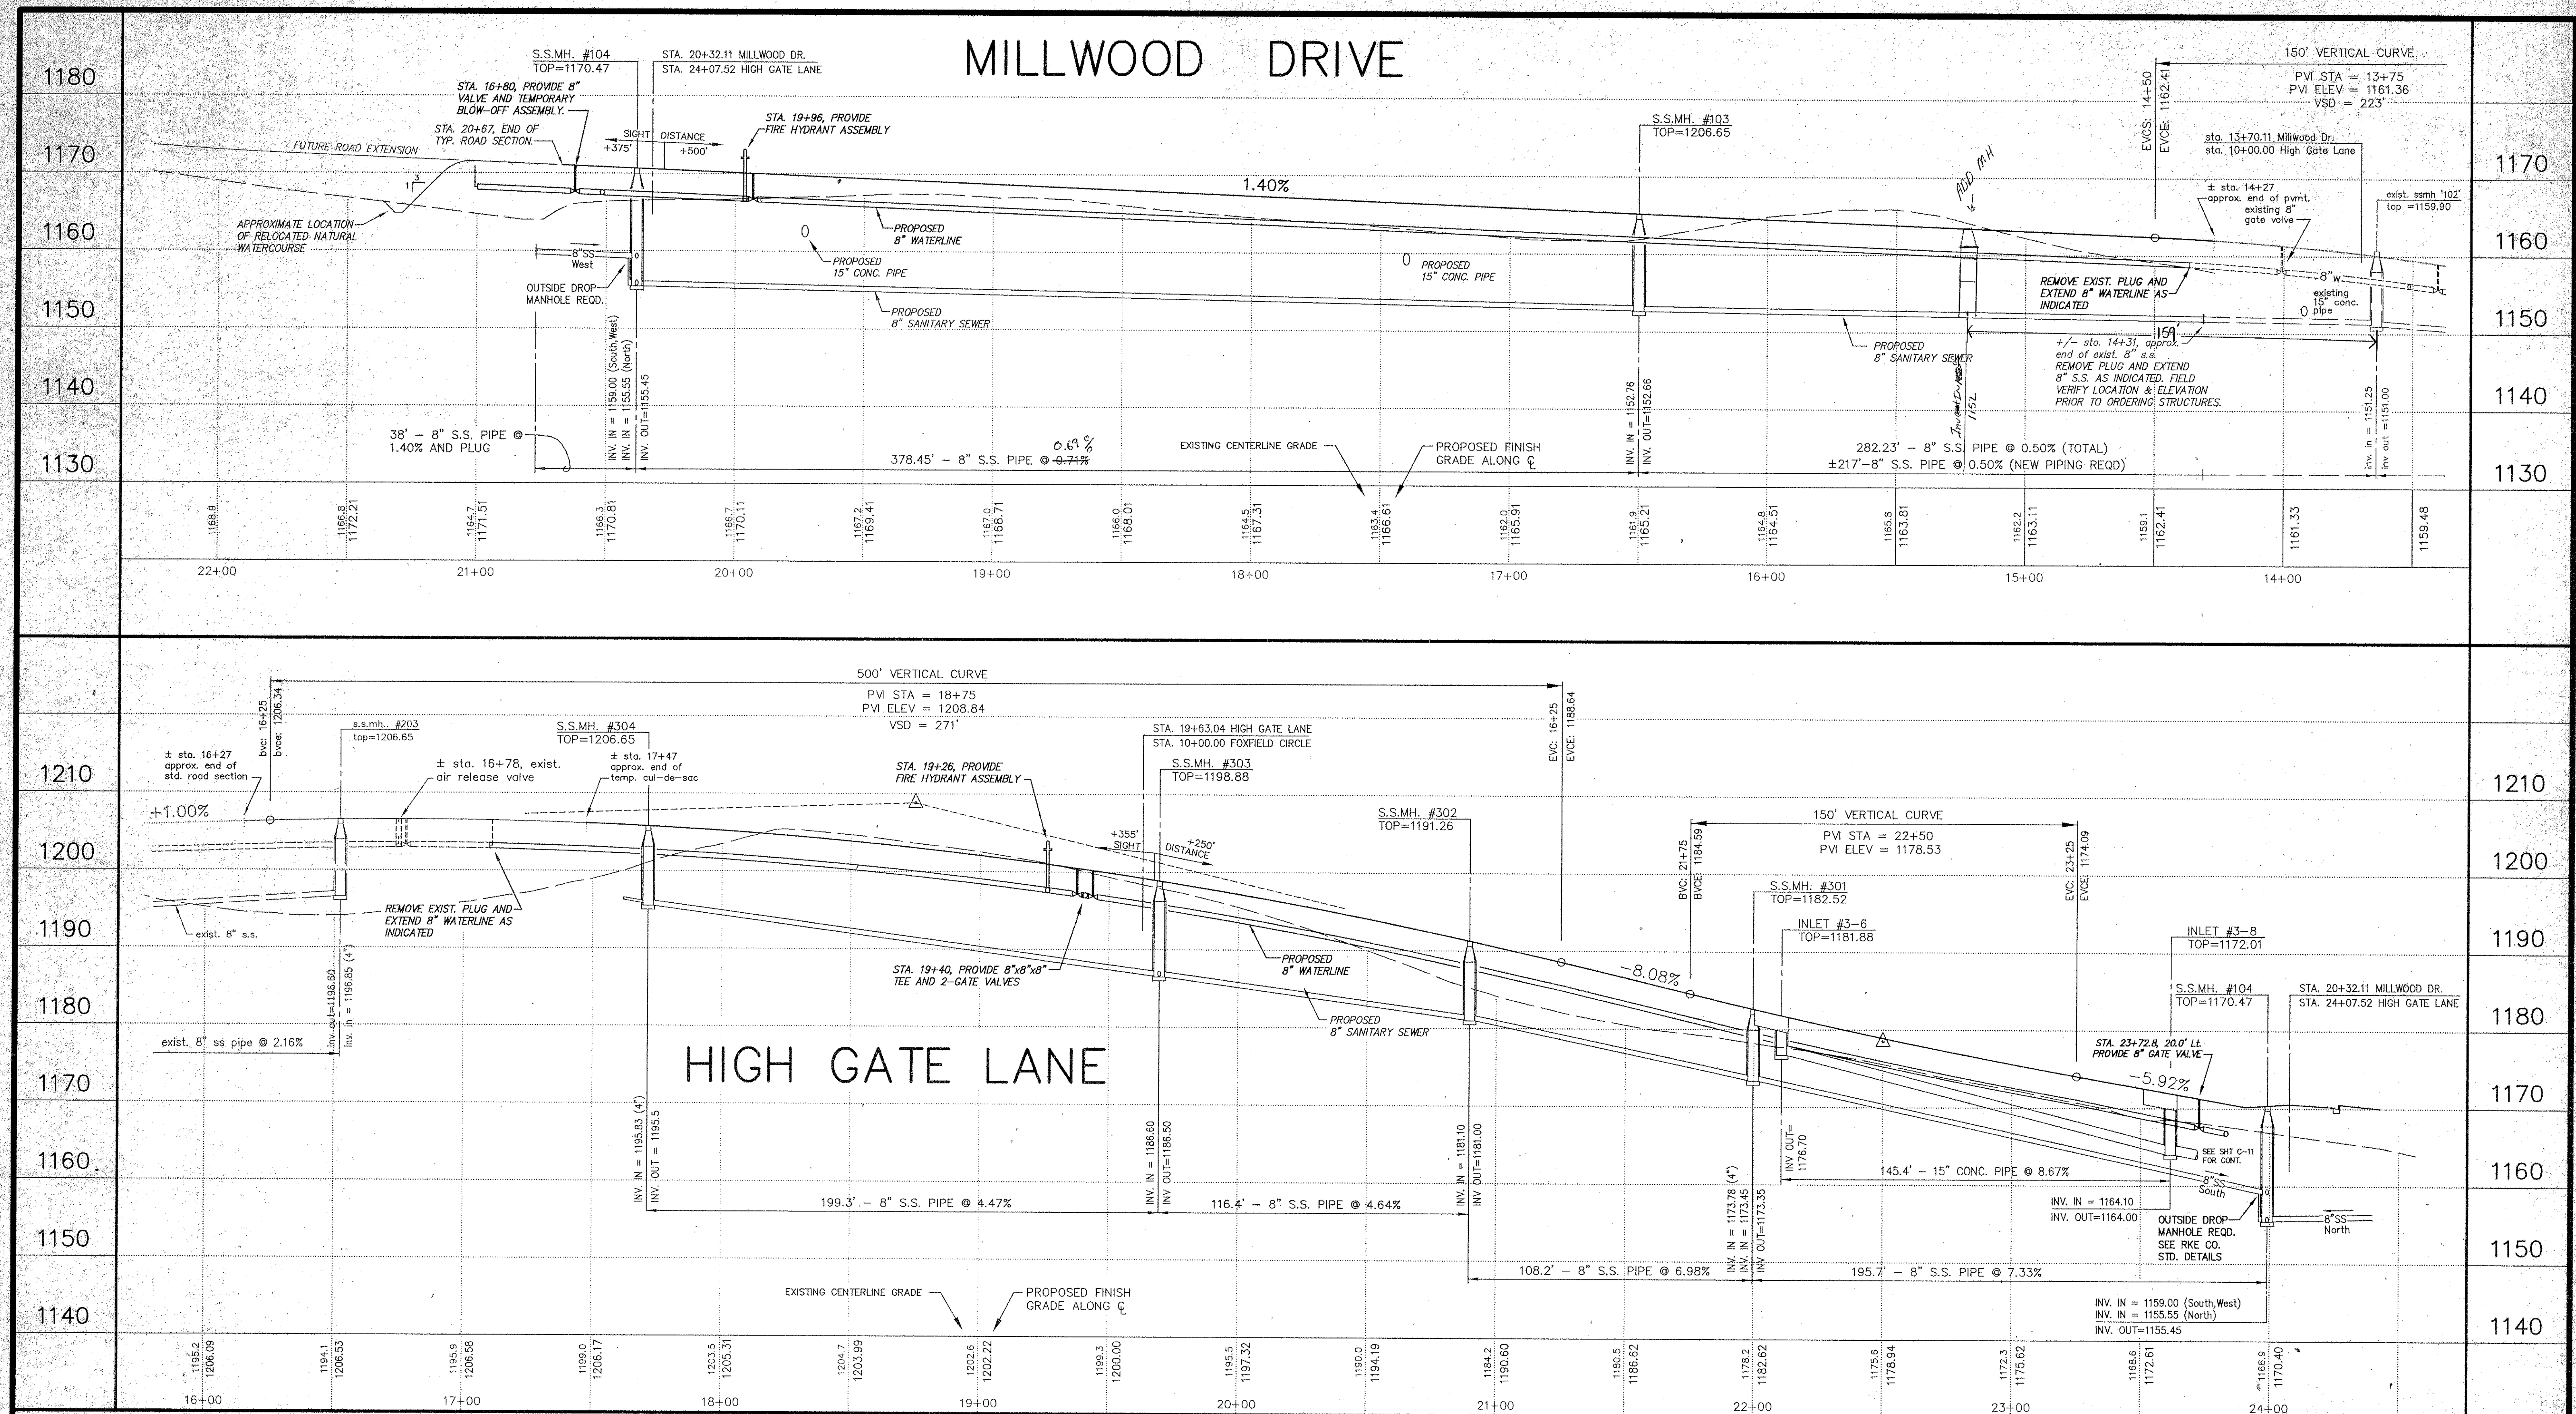

SCALES: HORZ - 1"=30'
VERT. - 1"=10'

REVISED 7/16/03 per ROANOKE Co. & VDOT 1st REVIEW

ROAD & UTILITY PROFILES **FOXFIELD at RUSSLER FARMS** SECTION 2

CATAWBA MAGISTERIAL DISTRICT
ROANOKE COUNTY, VIRGINIA



CALDWELL WHITE ASSOCIATES

ENGINEERS / SURVEYORS / PLANNERS

4205 MELROSE AVENUE, N.W.

Post Office Box 6280

ROANOKE, VIRGINIA 24017

Telephone: (540) 365-3400 Fax: (540) 365-8702

EMAIL: CWA@ROANOKE.COM AOL.COM

Designed: J.V. Judy
Drawn: J.V. Judy
Checked: F.B. Caldwell
Revised: Aug. 29, 2002
Scale: 1"=30'
Tax Parcel: 56.03-2-43
W.O. #: 01-0090