
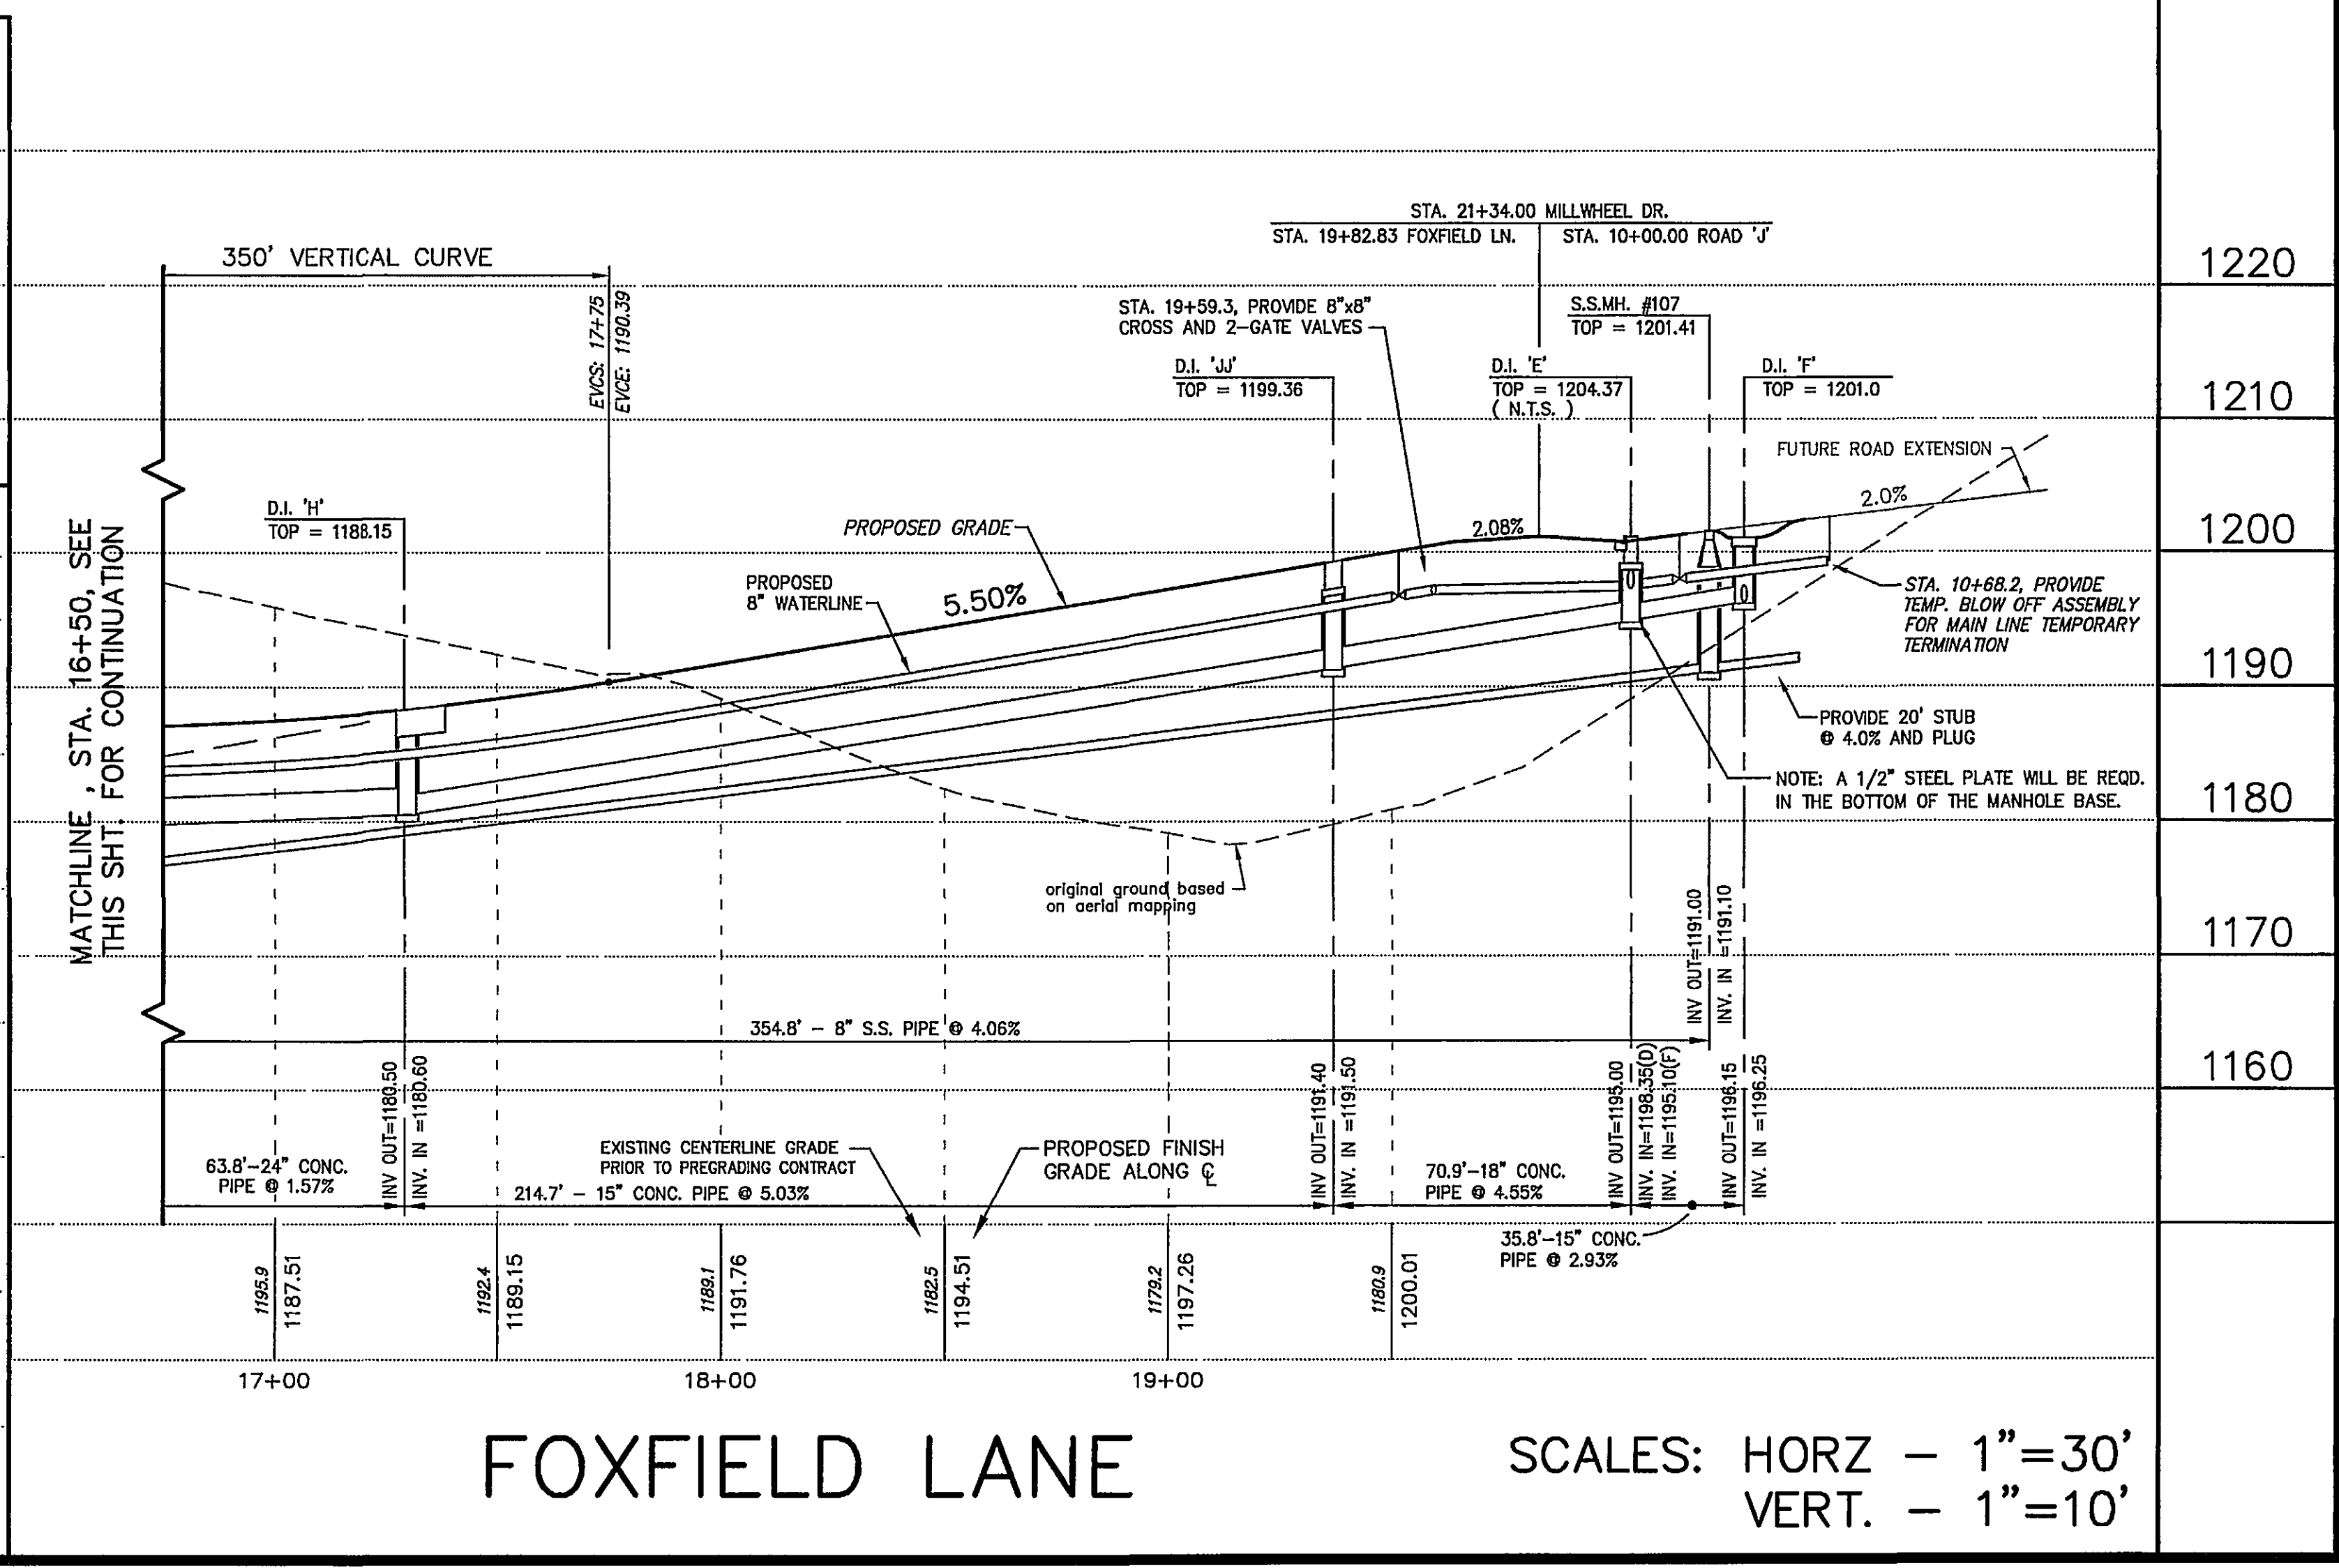
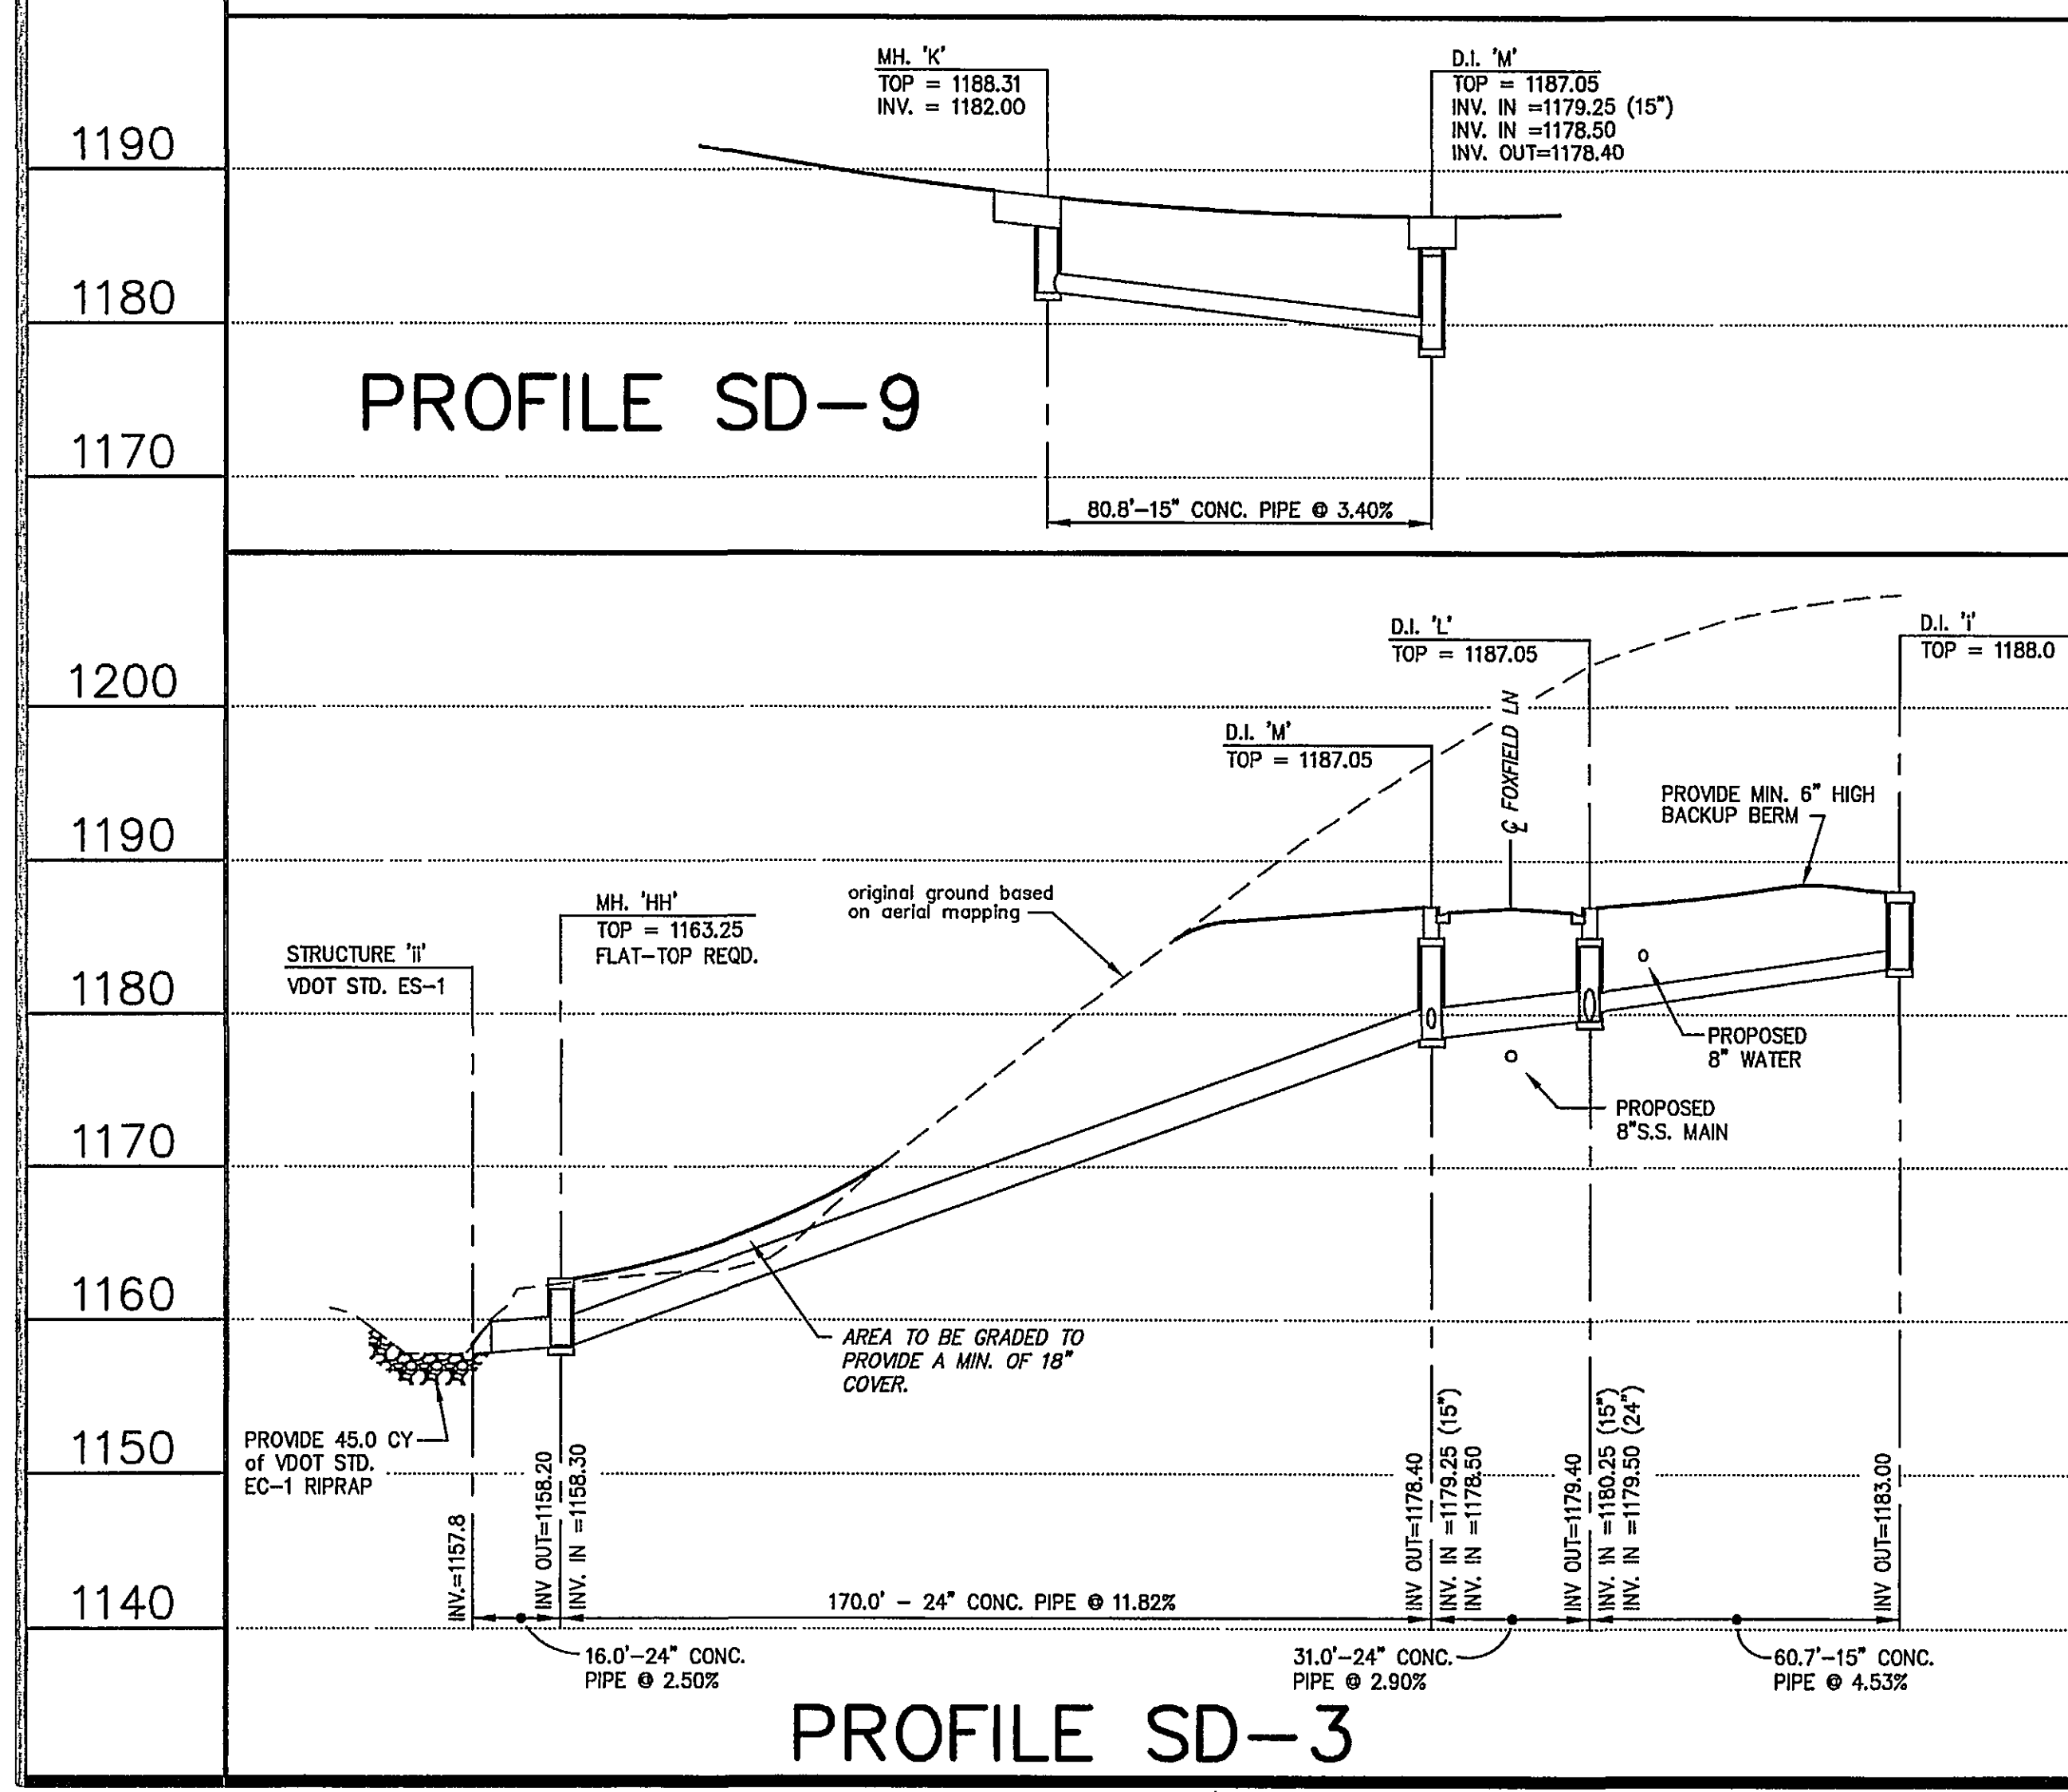


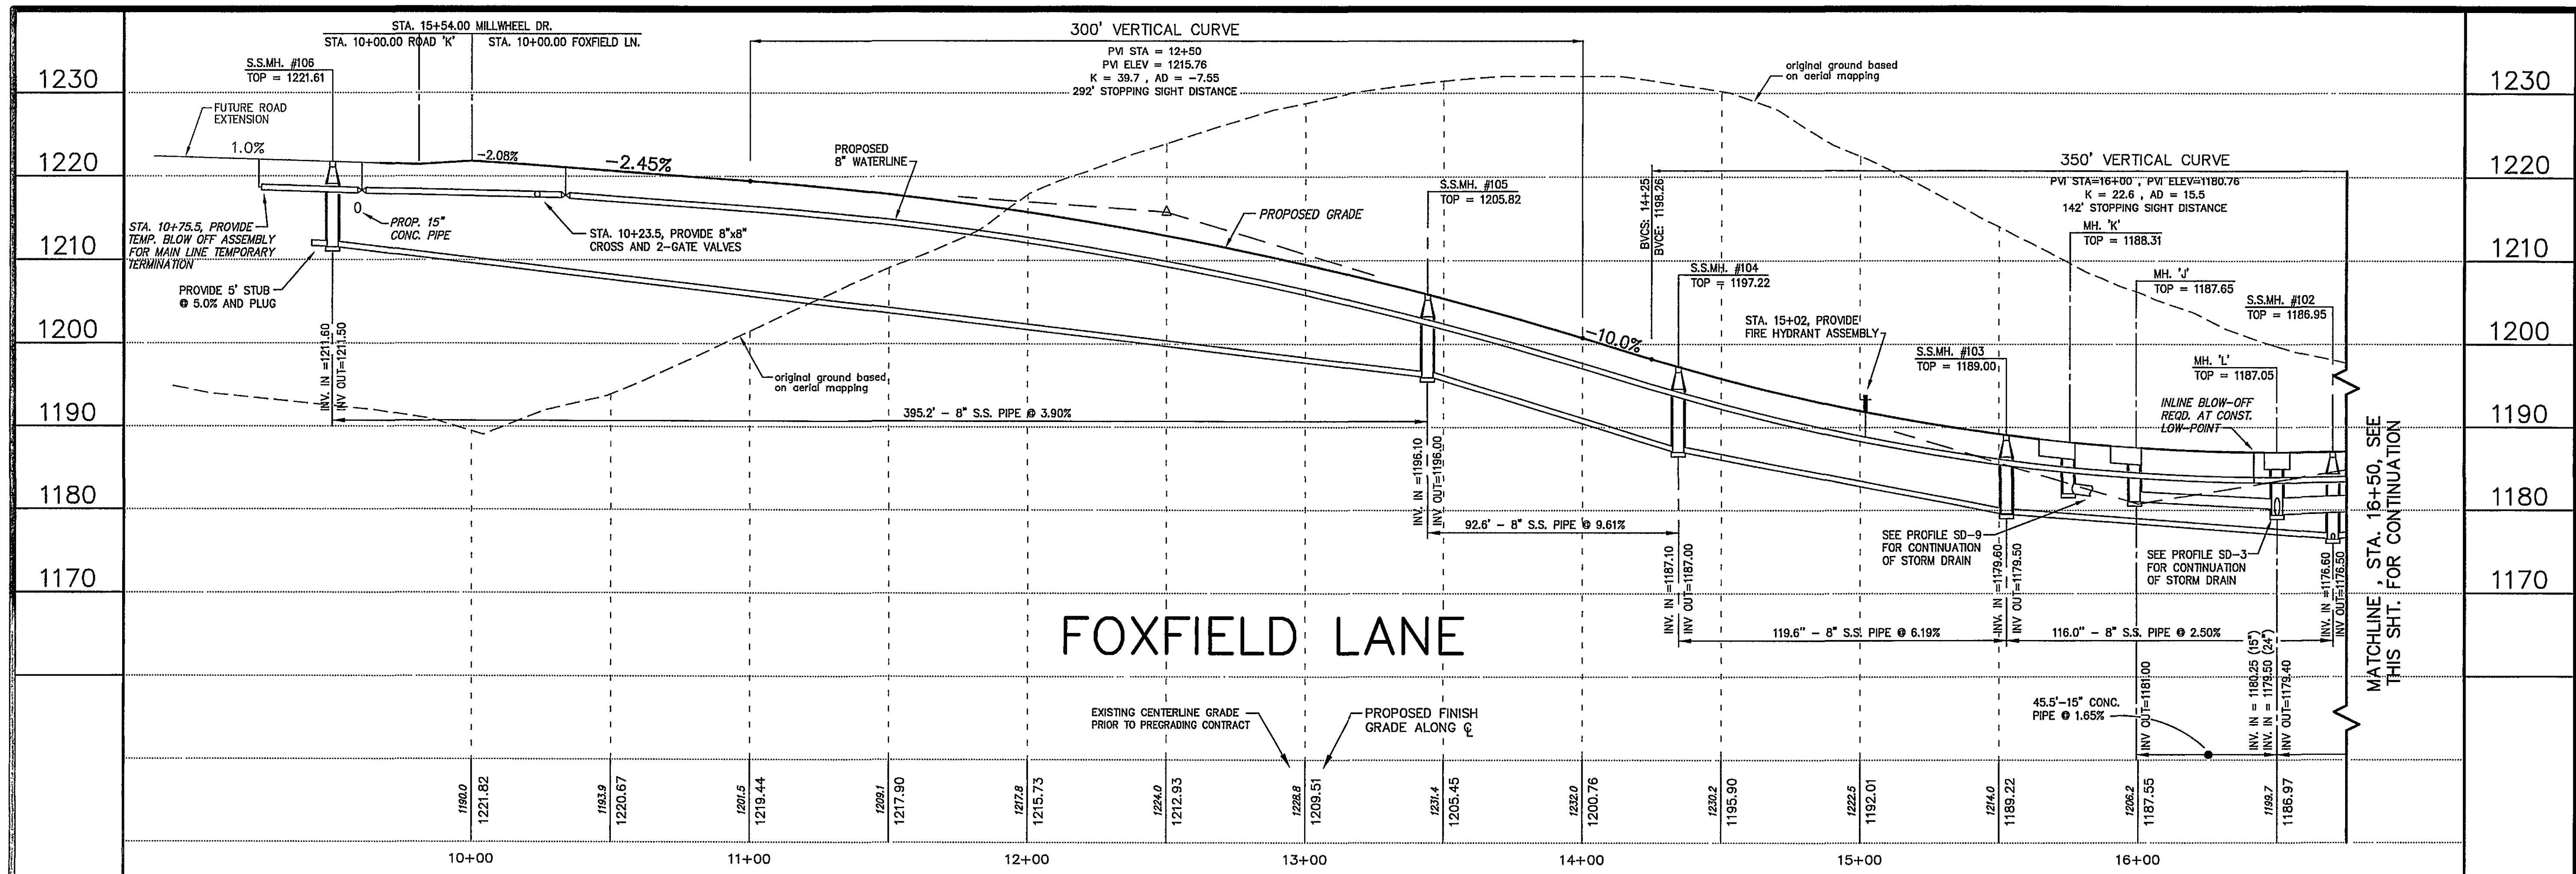

COMMONWEALTH OF VIRGINIA

FRANK B. CALDWELL, III

NO. 9184

PROFESSIONAL ENGINEER

Designed: J.V. Judy
Drawn: J.V. Judy
Checked: F.B. Caldwell
Revised: 03/28/06
Scale: As Shown
Tax Parcel: varies
Field Book: Russlen Farms
W.O. No.: 01-0090

CWA

CALDWELL WHITE ASSOCIATES

ENGINEERS / SURVEYORS / PLANNERS

4203 MELROSE AVENUE, NW, P.O. BOX 6260, ROANOKE, VIRGINIA 24017
(540) 366-8400, FAX: (540) 366-8702, E-Mail: CWA@roanokeaol.com

ROAD AND UTILITY PIPE PROFILES for

FOXFIELD AT RUSSELEN FARMS

SECTION 4

ROANOKE COUNTY, VIRGINIA

WVWA ID# 6PENKM

Sheet

C-14

of 23

SCALES: HORZ - 1"=30'
VERT. - 1"=10'