


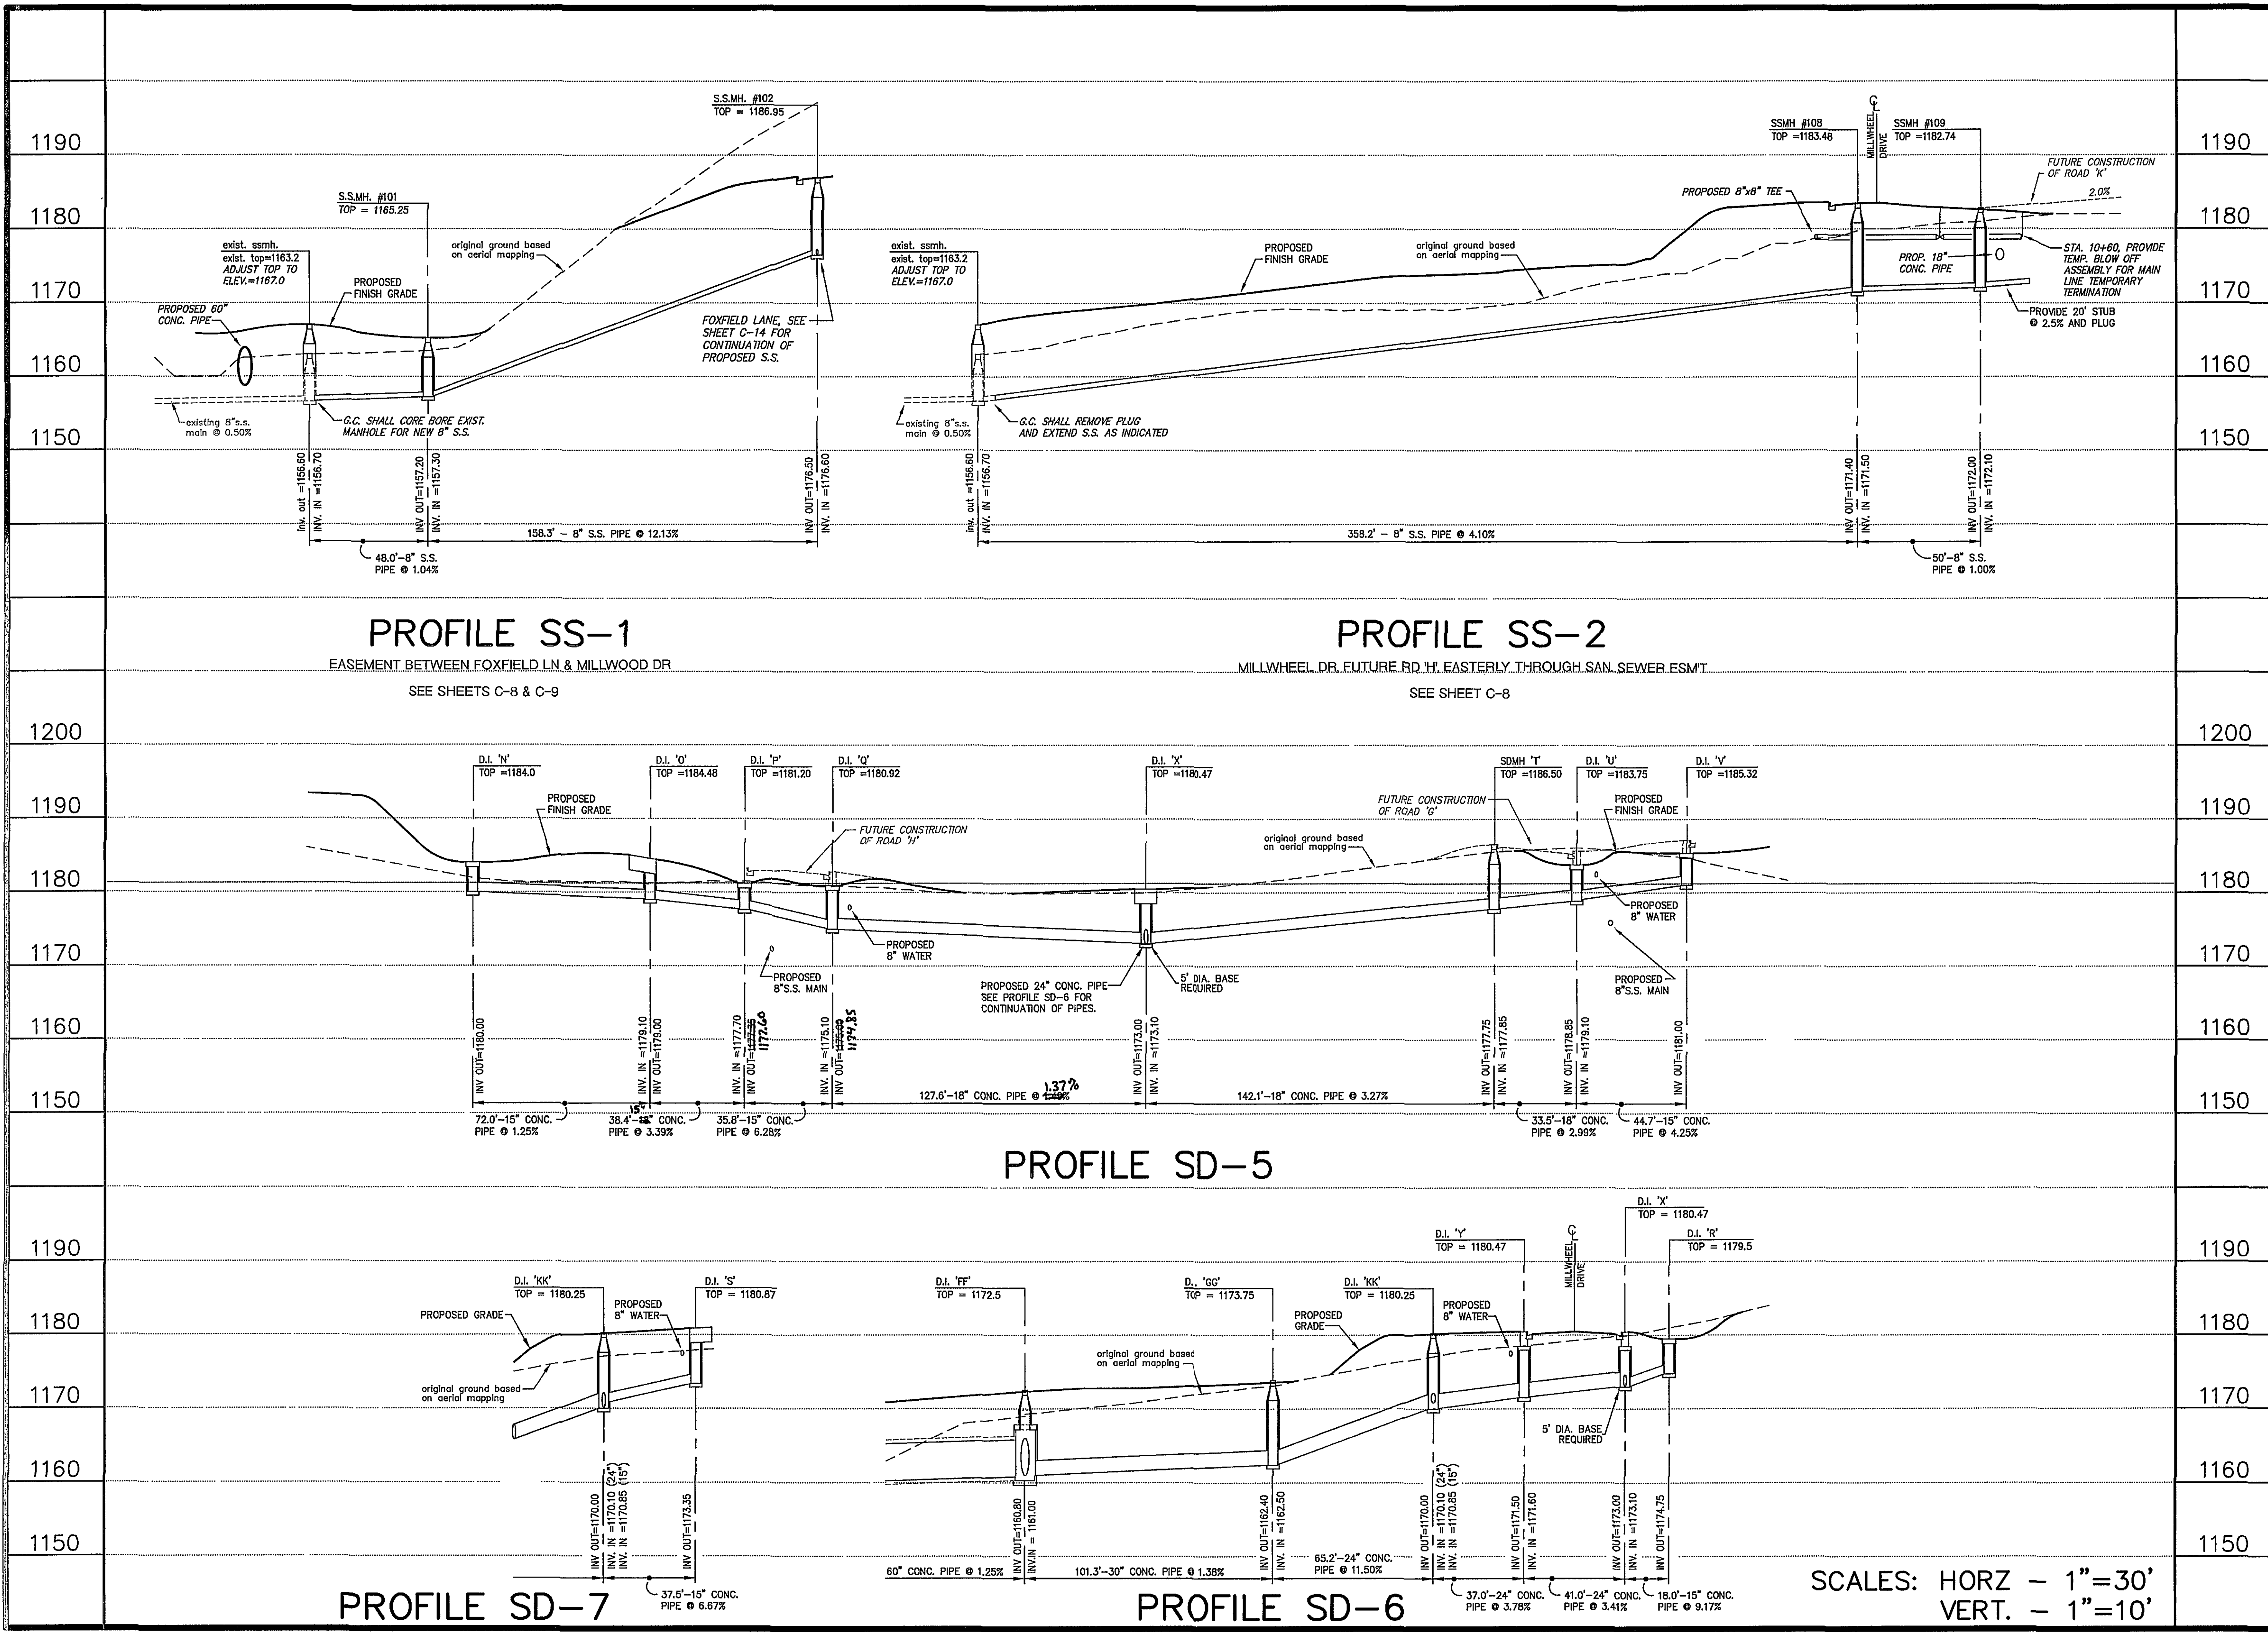

COMMONWEALTH OF VIRGINIA

FRANK B. CALDWELL, III

NO. 9184

PROFESSIONAL ENGINEER

Designed: J.V. Judy
Drawn: J.V. Judy
Checked: F.B. Caldwell
Revised: 03/28/06
Scale: As Shown
Tax Parcel: varies
Field Book: Russlen Farms
W.O. No.: 01-0090

CWA

CALDWELL WHITE ASSOCIATES

ENGINEERS / SURVEYORS / PLANNERS

4505 MELROSE AVENUE, NW, P.O. BOX 6280, ROANOKE, VIRGINIA 24017
(540) 366-3400 • FAX: (540) 366-8702 • E-Mail: CWAroanoke@aol.com

UTILITY PIPE PROFILES
for
FOXFIELD AT RUSSLLEN FARMS
SECTION 4
ROANOKE COUNTY, VIRGINIA

WVWVA ID# 6PENKM

Sheet
C-16
of 23

SCALES: HORZ - 1"=30'
VERT. - 1"=10'