



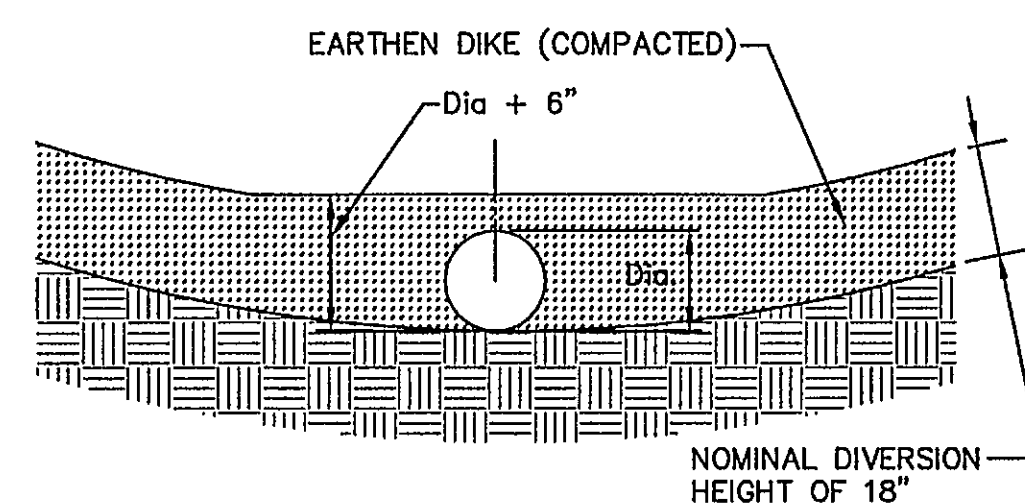

SECTION A-A

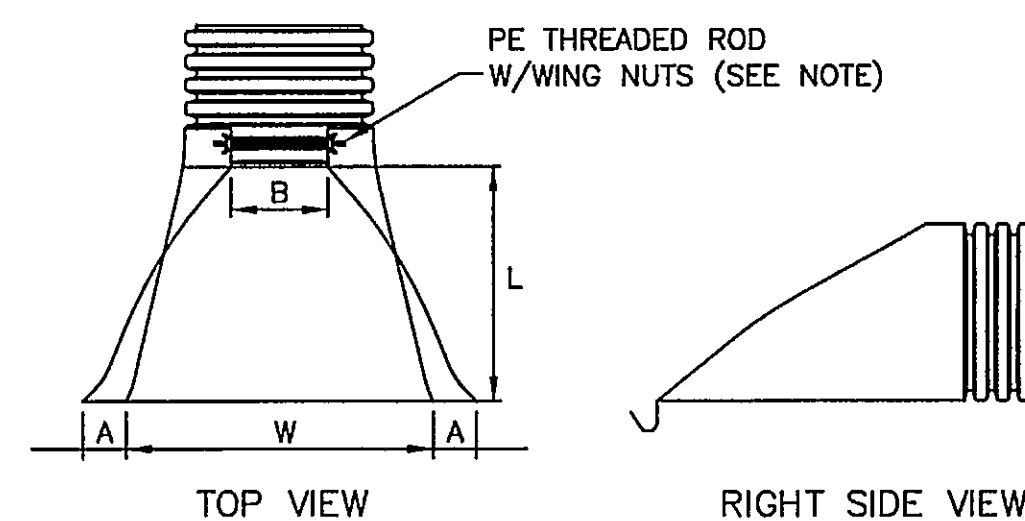


NOTE: PE THREADED ROD W/WING NUTS PROVIDED FOR END SECTIONS 12"-24", 30" & 36" END SECTIONS TO BE WELDED TO PIPE PER MANUFACTURER'S RECOMMENDATIONS.

NOTE: ALL DIMENSIONS ARE NOMINAL (INCHES)


PART #	DIA	A	B(Max)	H	L	W
1210NP	12"	6.5"	10"	6.5"	25"	29"
1510NP	15"	6.5"	10"	6.5"	25"	29"
1810NP	18"	7.5"	15"	6.5"	32"	35"
2410NP	24"	7.5"	18"	6.5"	36"	45"
3010NP	30"	10.5"	N/A	7"	53"	68"
3610NP	36"	10.5"	N/A	7"	53"	68"

FLARED END-SECTION


(TSD) TEMPORARY SLOPE DRAIN

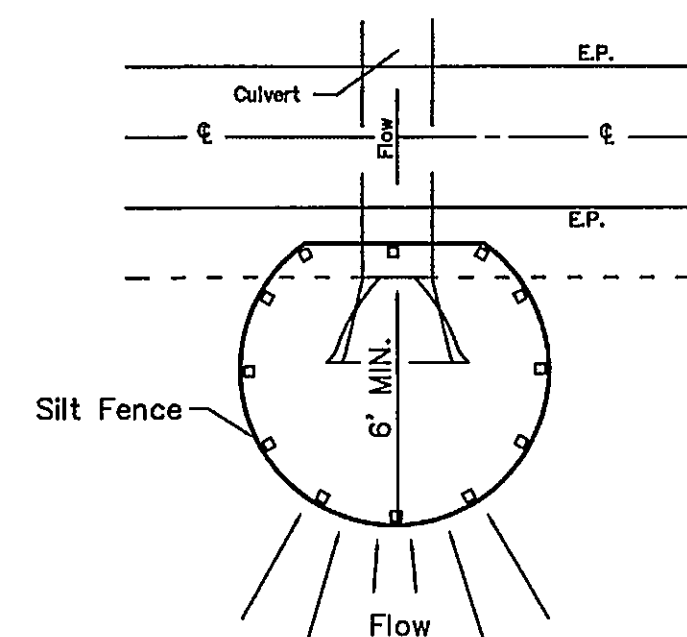

CULVERT INLET PROTECTION

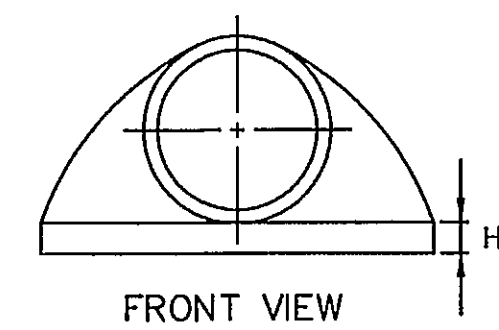

FRONT VIEW

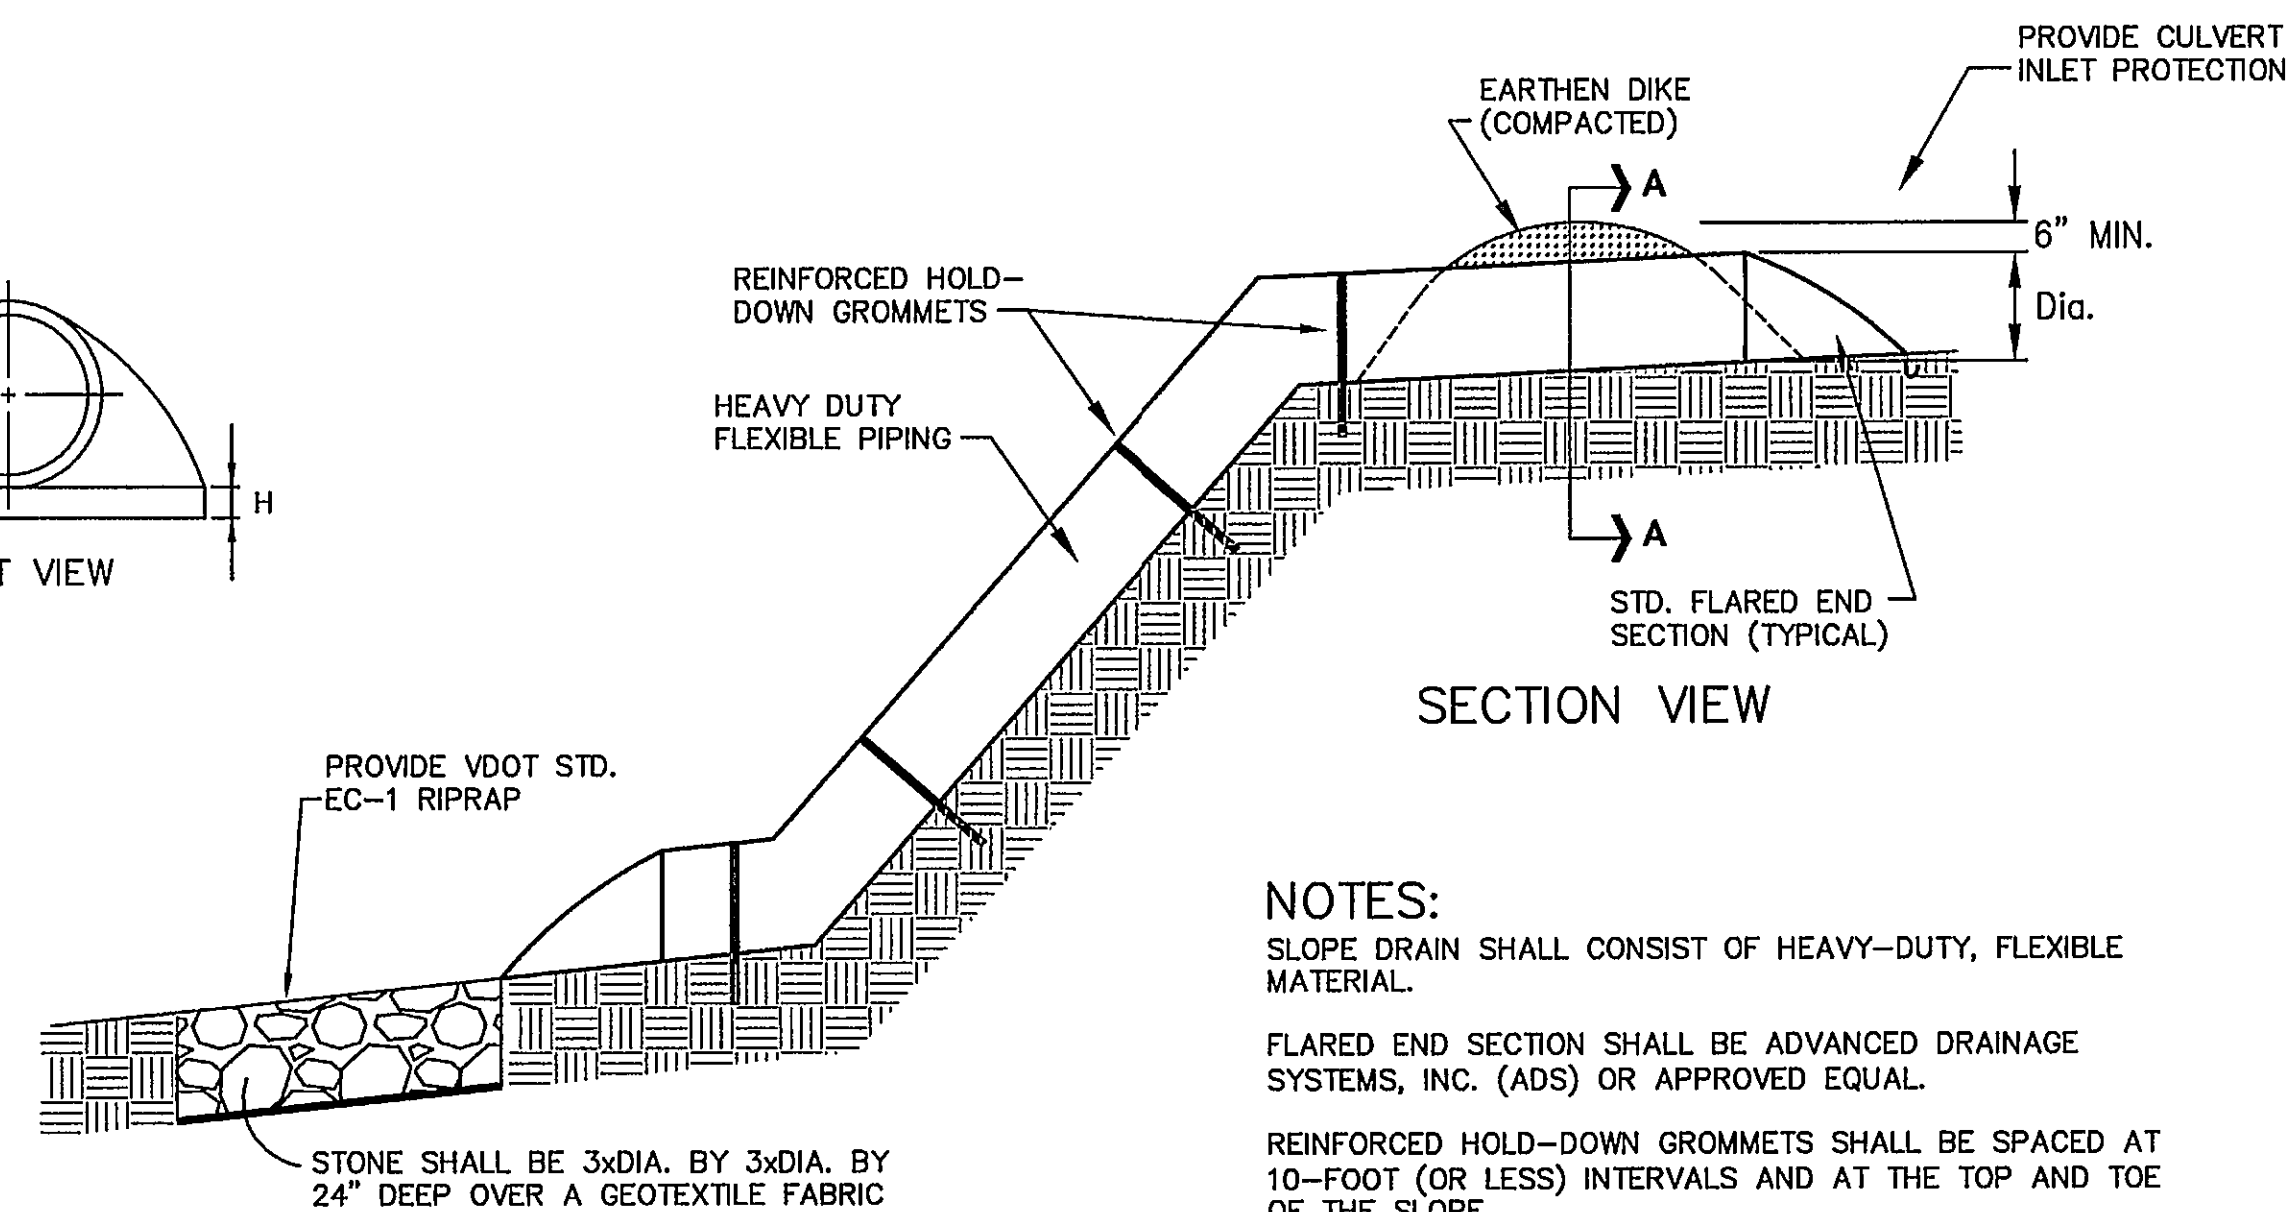


NOTES:

SLOPE DRAIN SHALL CONSIST OF HEAVY-DUTY, FLEXIBLE MATERIAL.


FLARED END SECTION SHALL BE ADVANCED DRAINAGE SYSTEMS, INC. (ADS) OR APPROVED EQUAL.

REINFORCED HOLD-DOWN GROMMETS SHALL BE SPACED AT 10-FOOT (OR LESS) INTERVALS AND AT THE TOP AND TOE OF THE SLOPE.

(B) SOIL STABILIZATION BLANKET

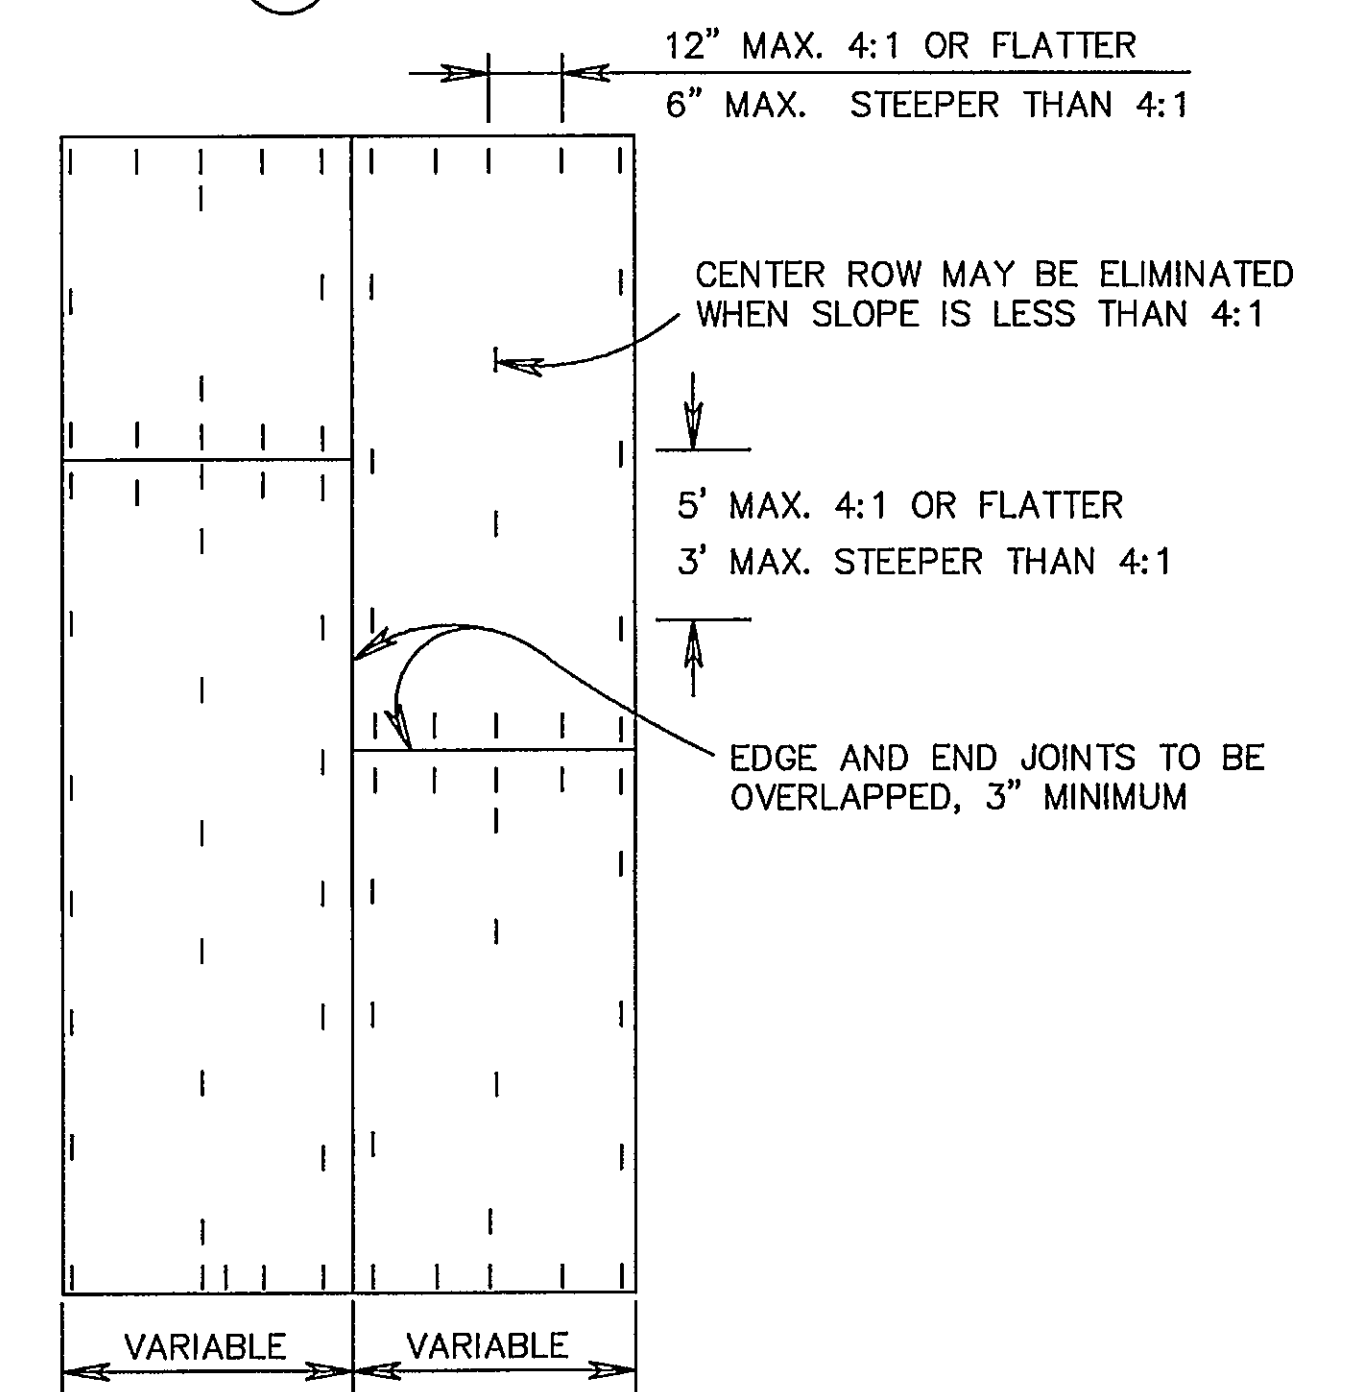


PLAN VIEW

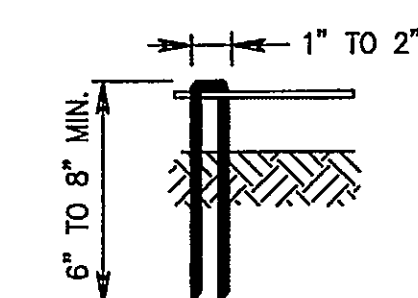


STAPLES FORMED FROM NO. 11 STEEL WIRE
8" STAPLE MIN. LENGTH FOR SANDY SOIL
6" STAPLE MIN. LENGTH FOR OTHER SOIL


STAPLE DETAIL

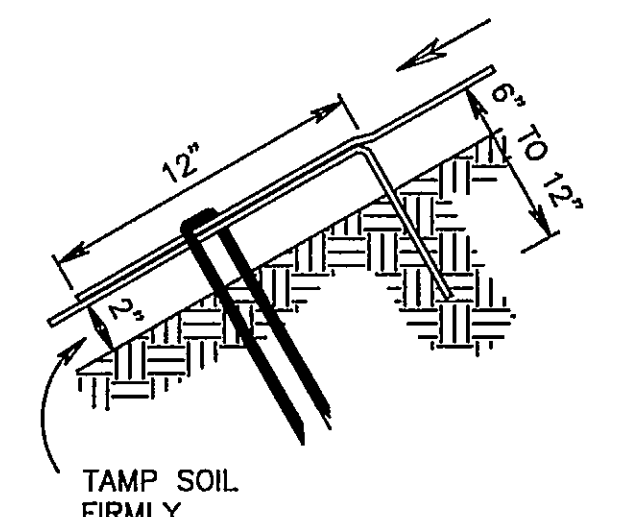

JUNCTION SLOT

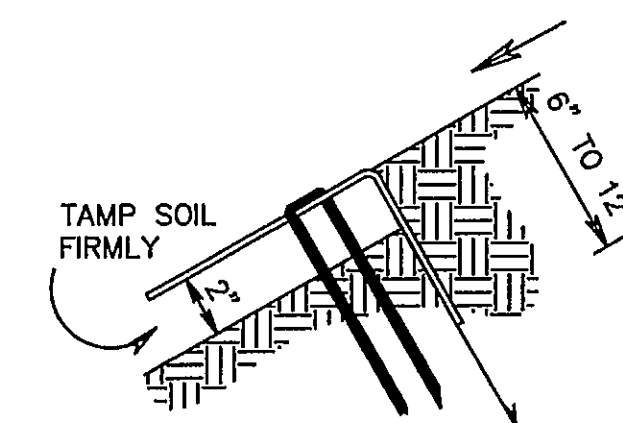

ANCHOR SLOT

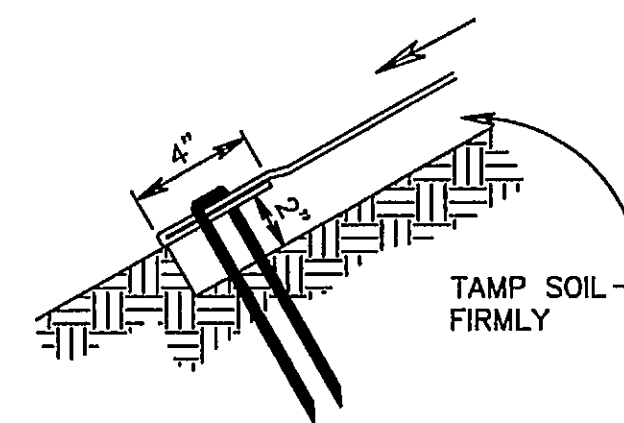

TERMINAL FOLD

COUNTY OF
ROANOKE

REVISIONS			
No.	Date	Remarks	By
1	12/19/2005	ROANOKE COUNTY & VDOT COMMENTS	CWA
2	3/28/2006	ROANOKE COUNTY & VDOT COMMENTS	CWA

FOXFIELD AT RUSSLER FARMS
SECTION 4

Designed: J.V.J.
Checked: J.V.J.
Revised: Mar. 28, 2006
Scale: No Scale
W.D. # 01-0090

EROSION & SEDIMENT
CONTROL DETAILS

WWW.ID# 6PENK

SHEET
21
OF 23