


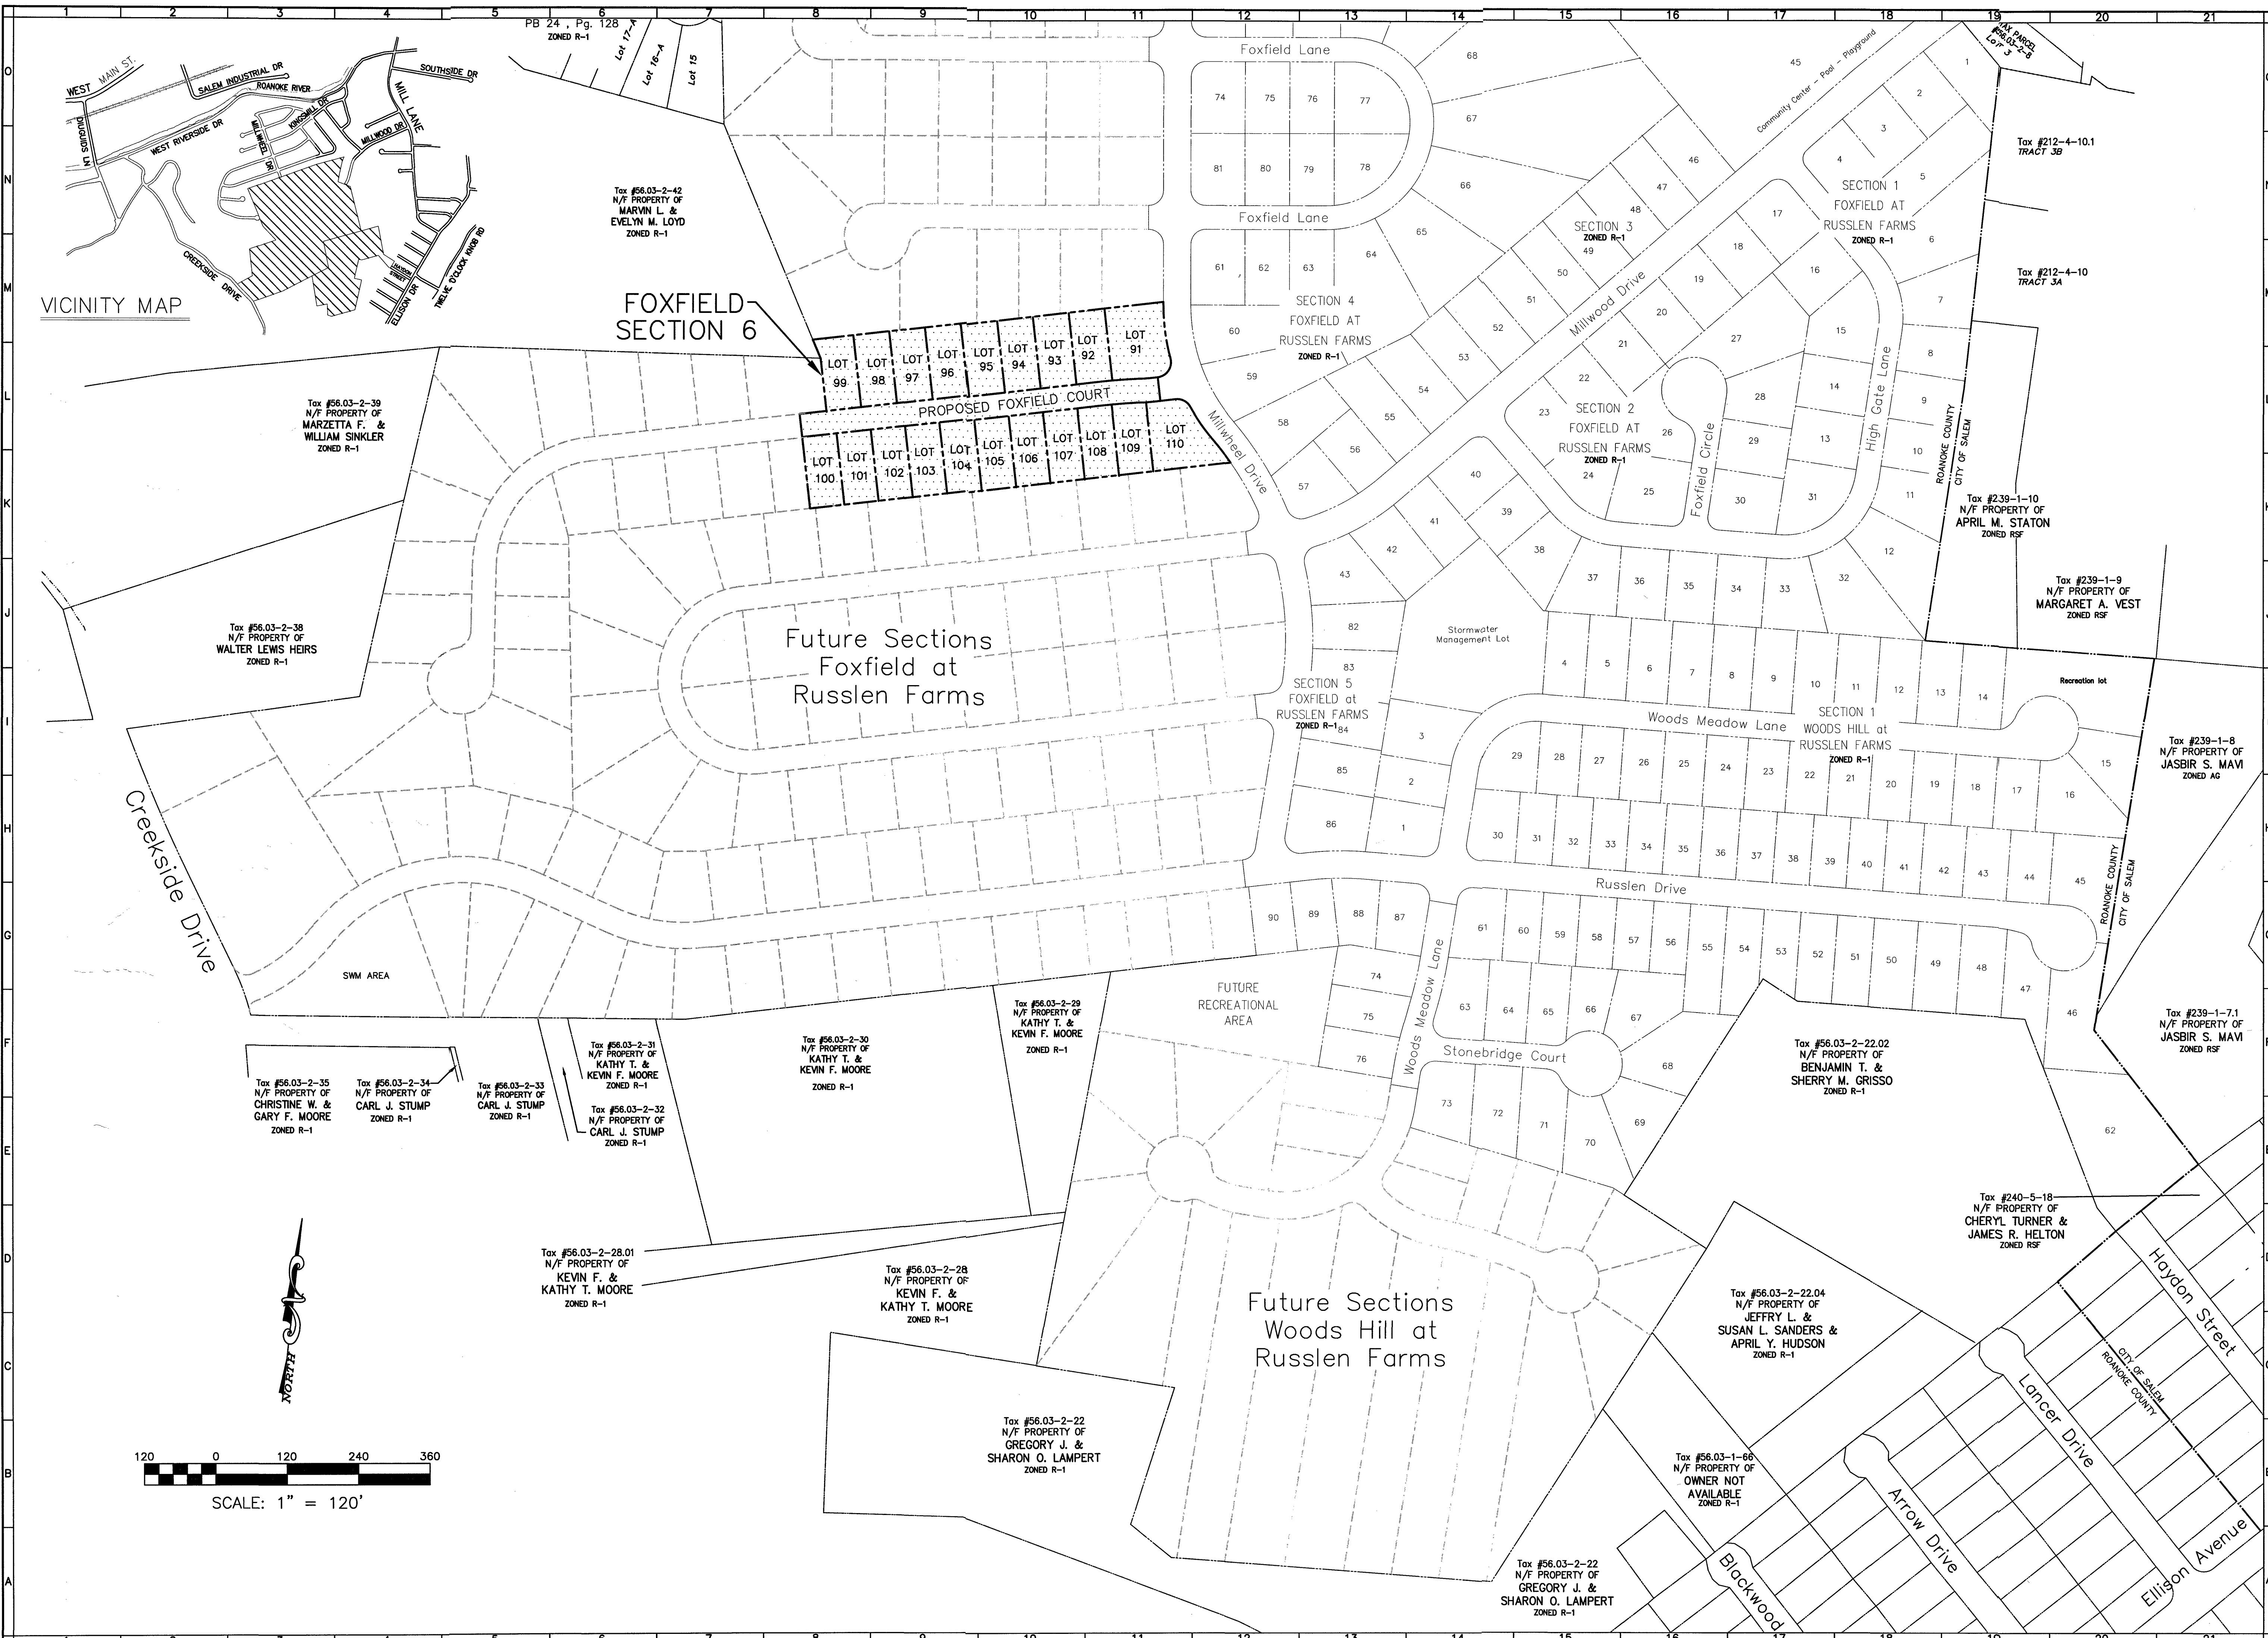

BALZER
AND ASSOCIATES, INC.
REFLECTING TOMORROW
www.balzer.cc

Roanoke
New River Valley
Richmond
Staunton
Harrisonburg

RESIDENTIAL LAND DEVELOPMENT ENGINEERING
SITE DEVELOPMENT ENGINEERING
LAND USE PLANNING & ZONING
LANDSCAPE ARCHITECTURE
LAND SURVEYING
ARCHITECTURE
STRUCTURAL ENGINEERING
TRANSPORTATION ENGINEERING
ENVIRONMENTAL & SOIL SCIENCE
WETLAND DELINEATIONS & STREAM EVALUATIONS

Balzer and Associates, Inc.
1208 Corporate Circle
Roanoke, VA 24018
540-772-9580
FAX 540-772-8050

COMMONWEALTH OF VIRGINIA
CHRISTOPHER P. BURNS
Lic. No. 047338
11/10/16
PROFESSIONAL ENGINEER

FOXFIELD - SECTION 6

OVERALL PLAN

CATAWBA DISTRICT
ROANOKE COUNTY, VIRGINIA

DRAWN BY LAR
DESIGNED BY LAR
CHECKED BY CPB
DATE 8/18/2016
SCALE 1"=120'

REVISIONS:
10/20/2016
11/10/2016

☒ APPROVED

SHEET NO.

C2

JOB NO. R1400109.00