


FOXFIELD COURT ROAD PROFILE

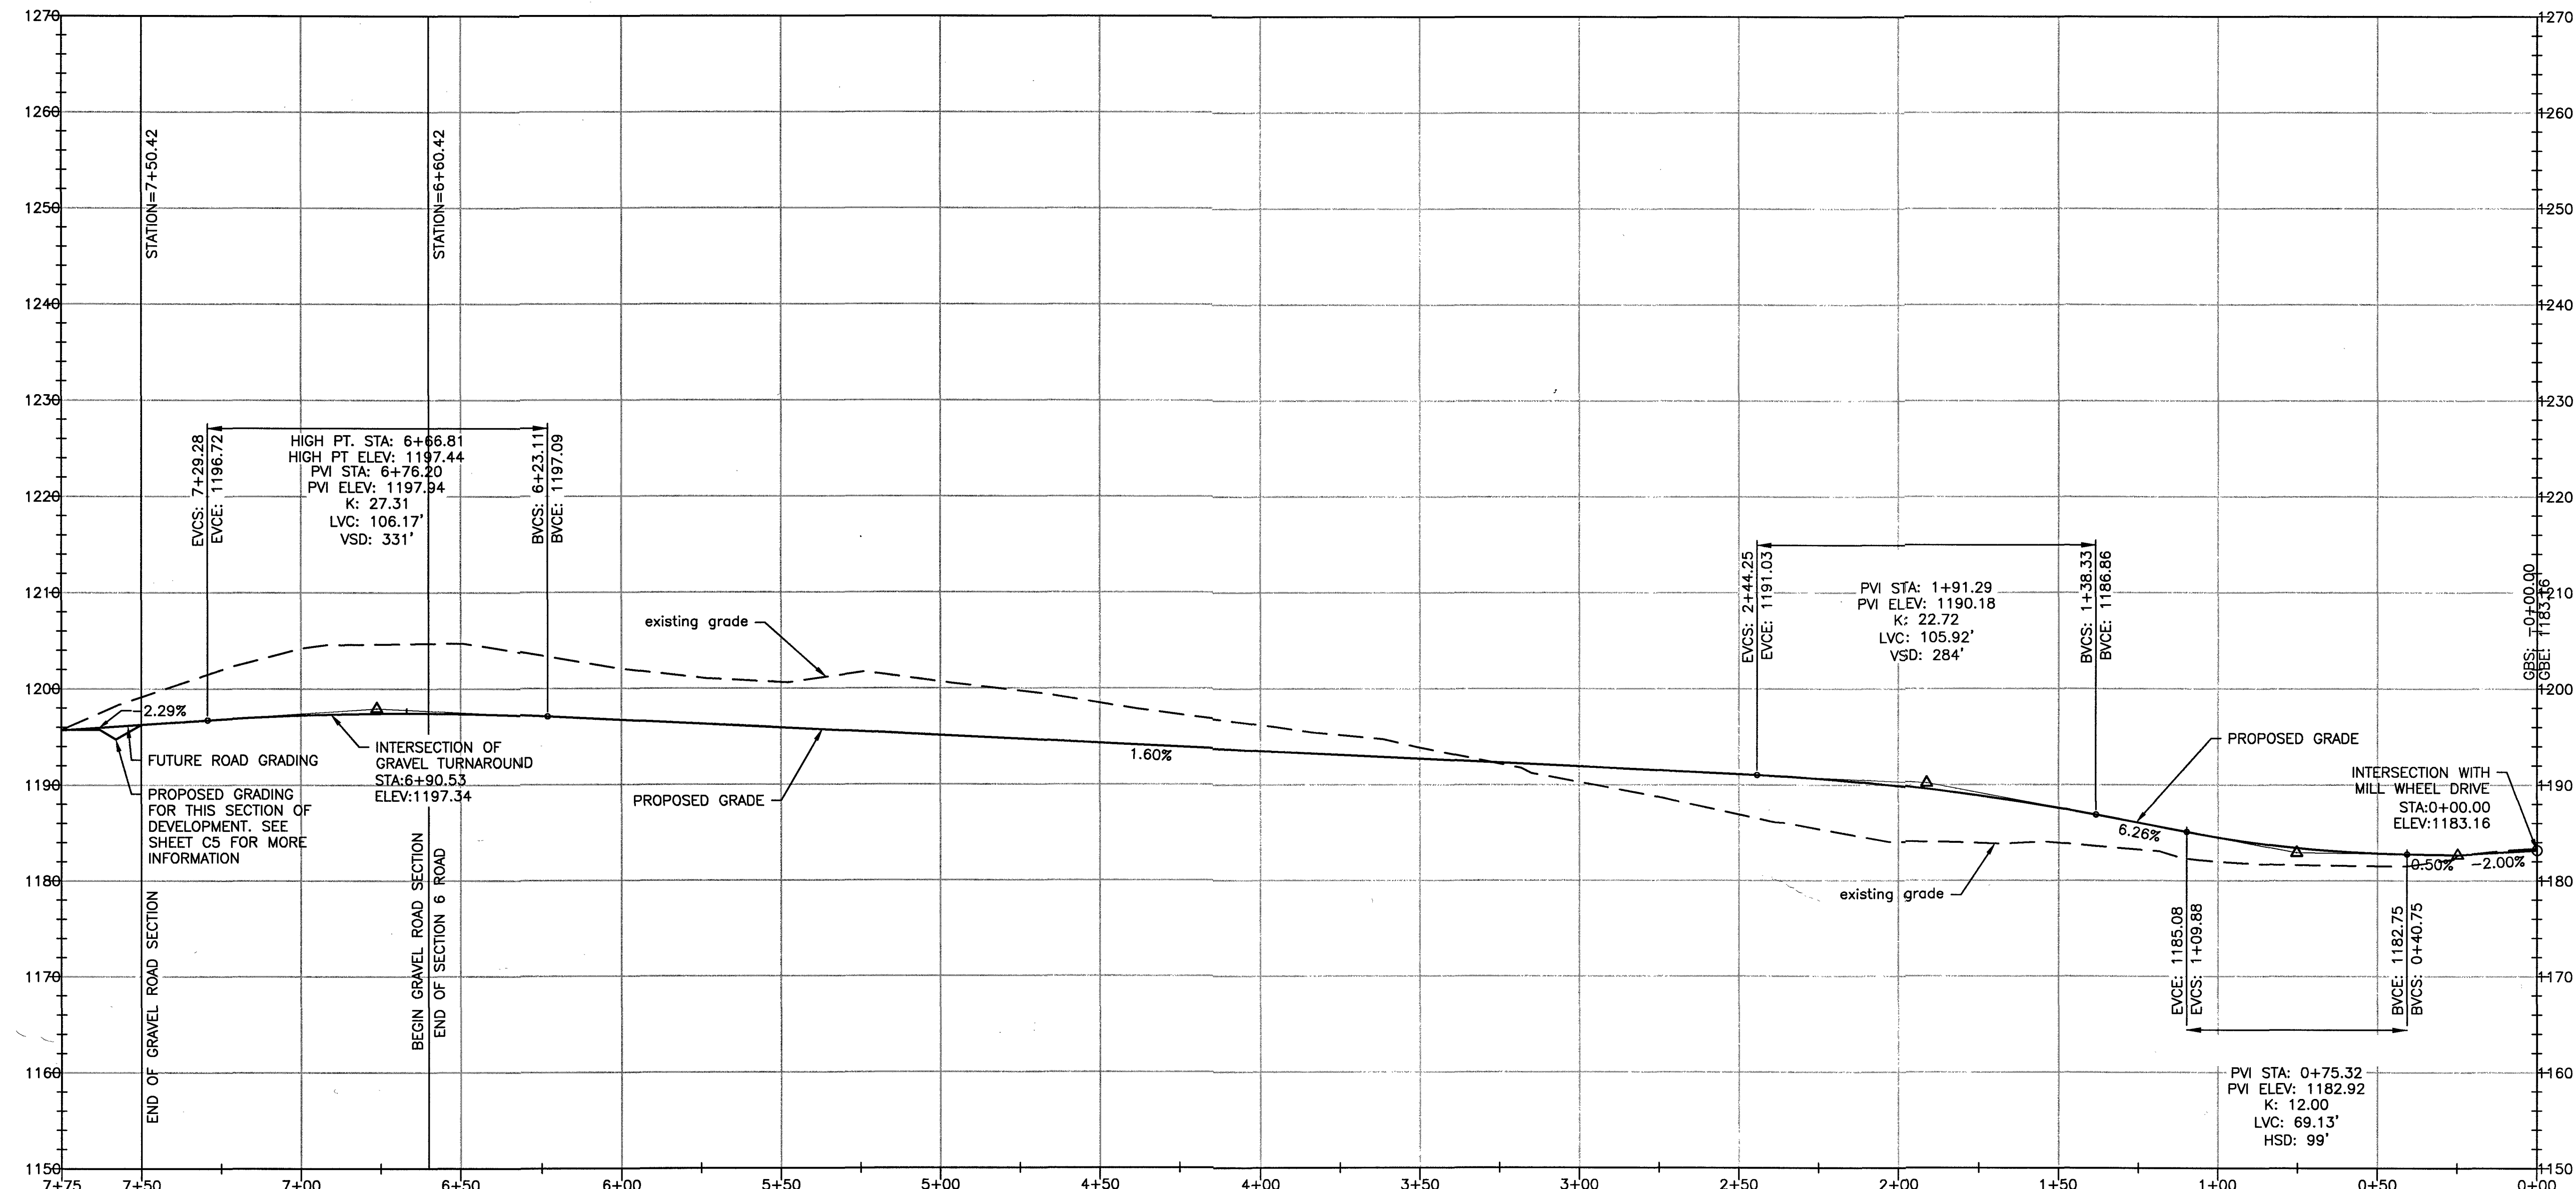

1199.13	1196.25	1196.82	1204.19	1197.24	1197.43	1204.73	1197.39	1197.12	1202.04	1196.72	1196.32	1200.64	1195.92	1195.52	1200.70	1195.12	1194.72	1198.49	1194.32	1193.92	1196.22	1193.52	1193.12	1193.86	1192.72	1192.32	1190.29	1191.92	1191.52	1186.91	1191.12	1190.64	1184.05	1189.89	1188.86	1183.93	1187.56	1186.03	1181.99	1184.51	1183.41	1181.51	1182.83	1182.67
---------	---------	

HORIZONTAL SCALE:



SCALE: 1" = 30'

VERTICAL SCALE:



SCALE: 1" = 10'

APPROVED




REFLECTING TOMORROW
www.balzer.cc

Roanoke
New River Valley
Richmond
Staunton
Harrisonburg

RESIDENTIAL LAND DEVELOPMENT ENGINEERING
SITE DEVELOPMENT ENGINEERING
LAND USE PLANNING & ZONING
LANDSCAPE ARCHITECTURE
LAND SURVEYING
ARCHITECTURE
STRUCTURAL ENGINEERING
TRANSPORTATION ENGINEERING
ENVIRONMENTAL & SOIL SCIENCE
WETLAND DELINEATIONS & STREAM EVALUATIONS

Balzer and Associates, Inc.
1208 Corporate Circle
Roanoke, VA 24018
540-772-9580
FAX 540-772-8050

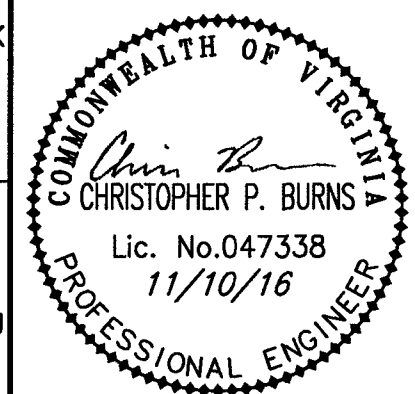

FOXFIELD - SECTION 6

ROAD PROFILE

CATAWBA DISTRICT
ROANOKE COUNTY, VIRGINIA

DRAWN BY LAR
DESIGNED BY LAR
CHECKED BY CPB
DATE 8/18/2016
SCALE 1"=30'

REVISIONS:
10/20/2016
11/10/2016

SHEET NO.

C6

JOB NO. R1400109.00