


STR. 24 - EX. STR. C: STORM PROFILE

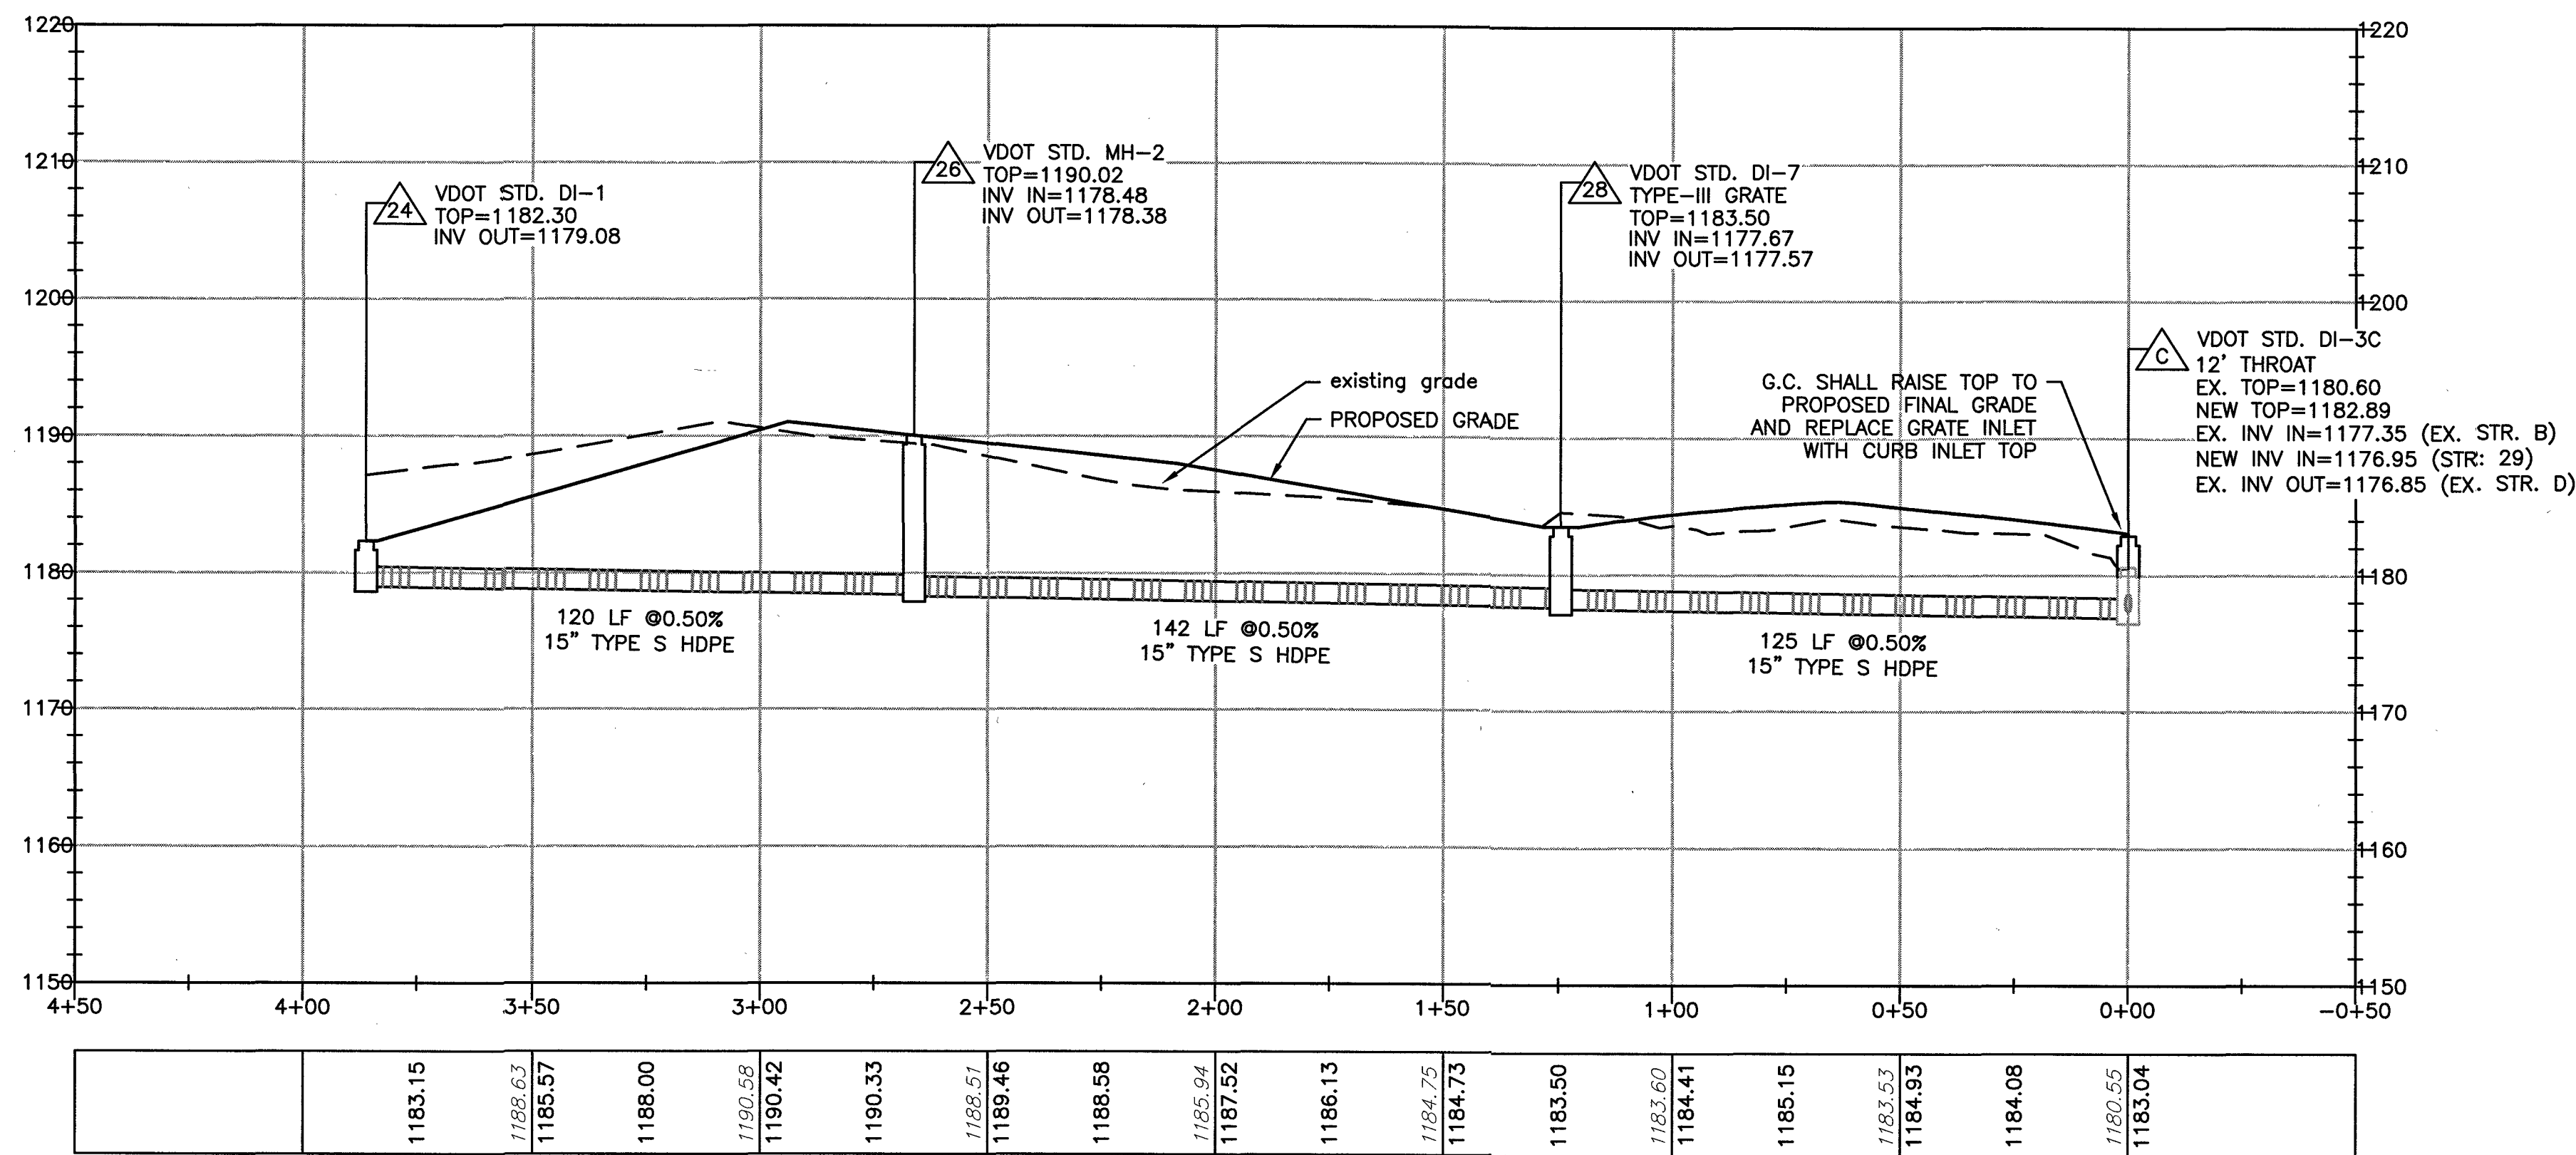


HORIZONTAL SCALE:
30 0 30 60 90
SCALE: 1" = 30'

VERTICAL SCALE:
10 0 10 20 30
SCALE: 1" = 10'

NOTE: COMPACTION TESTS WILL BE REQUIRED EVERY 500 FEET FOR THE INSTALLATION OF ALL UTILITIES WITHIN VDOT RIGHT OF WAY OR PROPOSED VDOT RIGHT OF WAY.

SANITARY SEWER PROFILE

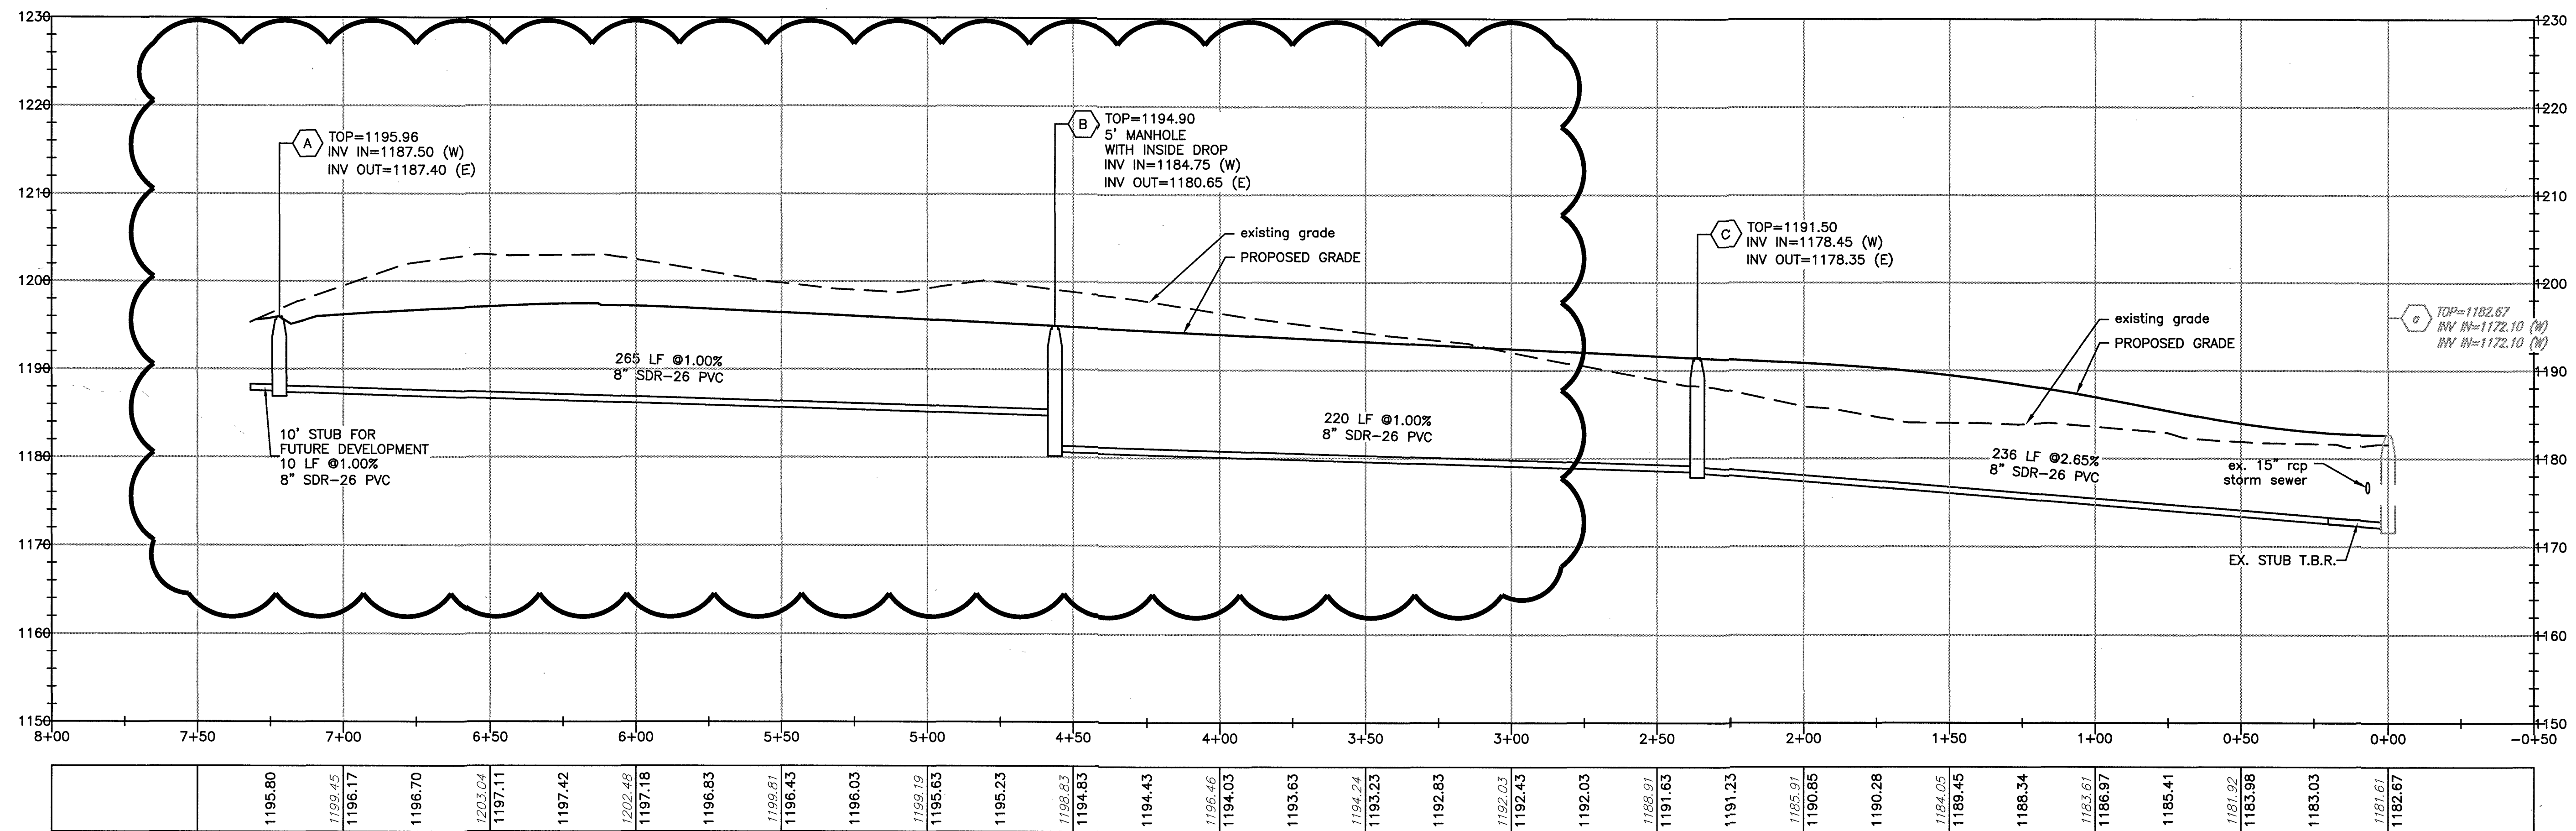


www.balzer.cc

Roanoke
New River Valley
Richmond
Staunton
Harrisonburg

RESIDENTIAL LAND DEVELOPMENT ENGINEERING
SITE DEVELOPMENT ENGINEERING
LAND USE PLANNING & ZONING
LANDSCAPE ARCHITECTURE
LAND SURVEYING
ARCHITECTURE
STRUCTURAL ENGINEERING
TRANSPORTATION ENGINEERING
ENVIRONMENTAL & SOIL SCIENCE
WETLAND DELINEATIONS & STREAM EVALUATIONS

Balzer and Associates, Inc.

1208 Corporate Circle
Roanoke, VA 24018
540-772-9580
FAX 540-772-8050

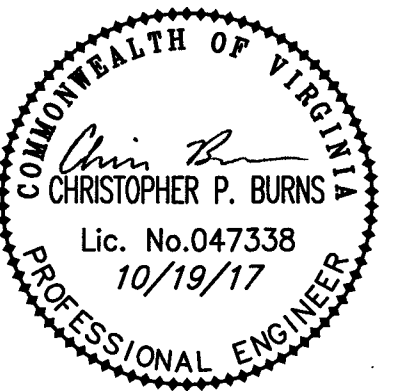

FOXFIELD - SECTION 6
UTILITY PROFILES 1
CATAWBA DISTRICT
ROANOKE COUNTY, VIRGINIA

DRAWN BY LAR
DESIGNED BY LAR
CHECKED BY CPB
DATE 8/18/2016
SCALE 1"=30'

REVISIONS:
10/20/2016
11/10/2016
10/19/2017 - PR#1

SHEET NO.

C7

JOB NO. R1400109.00