

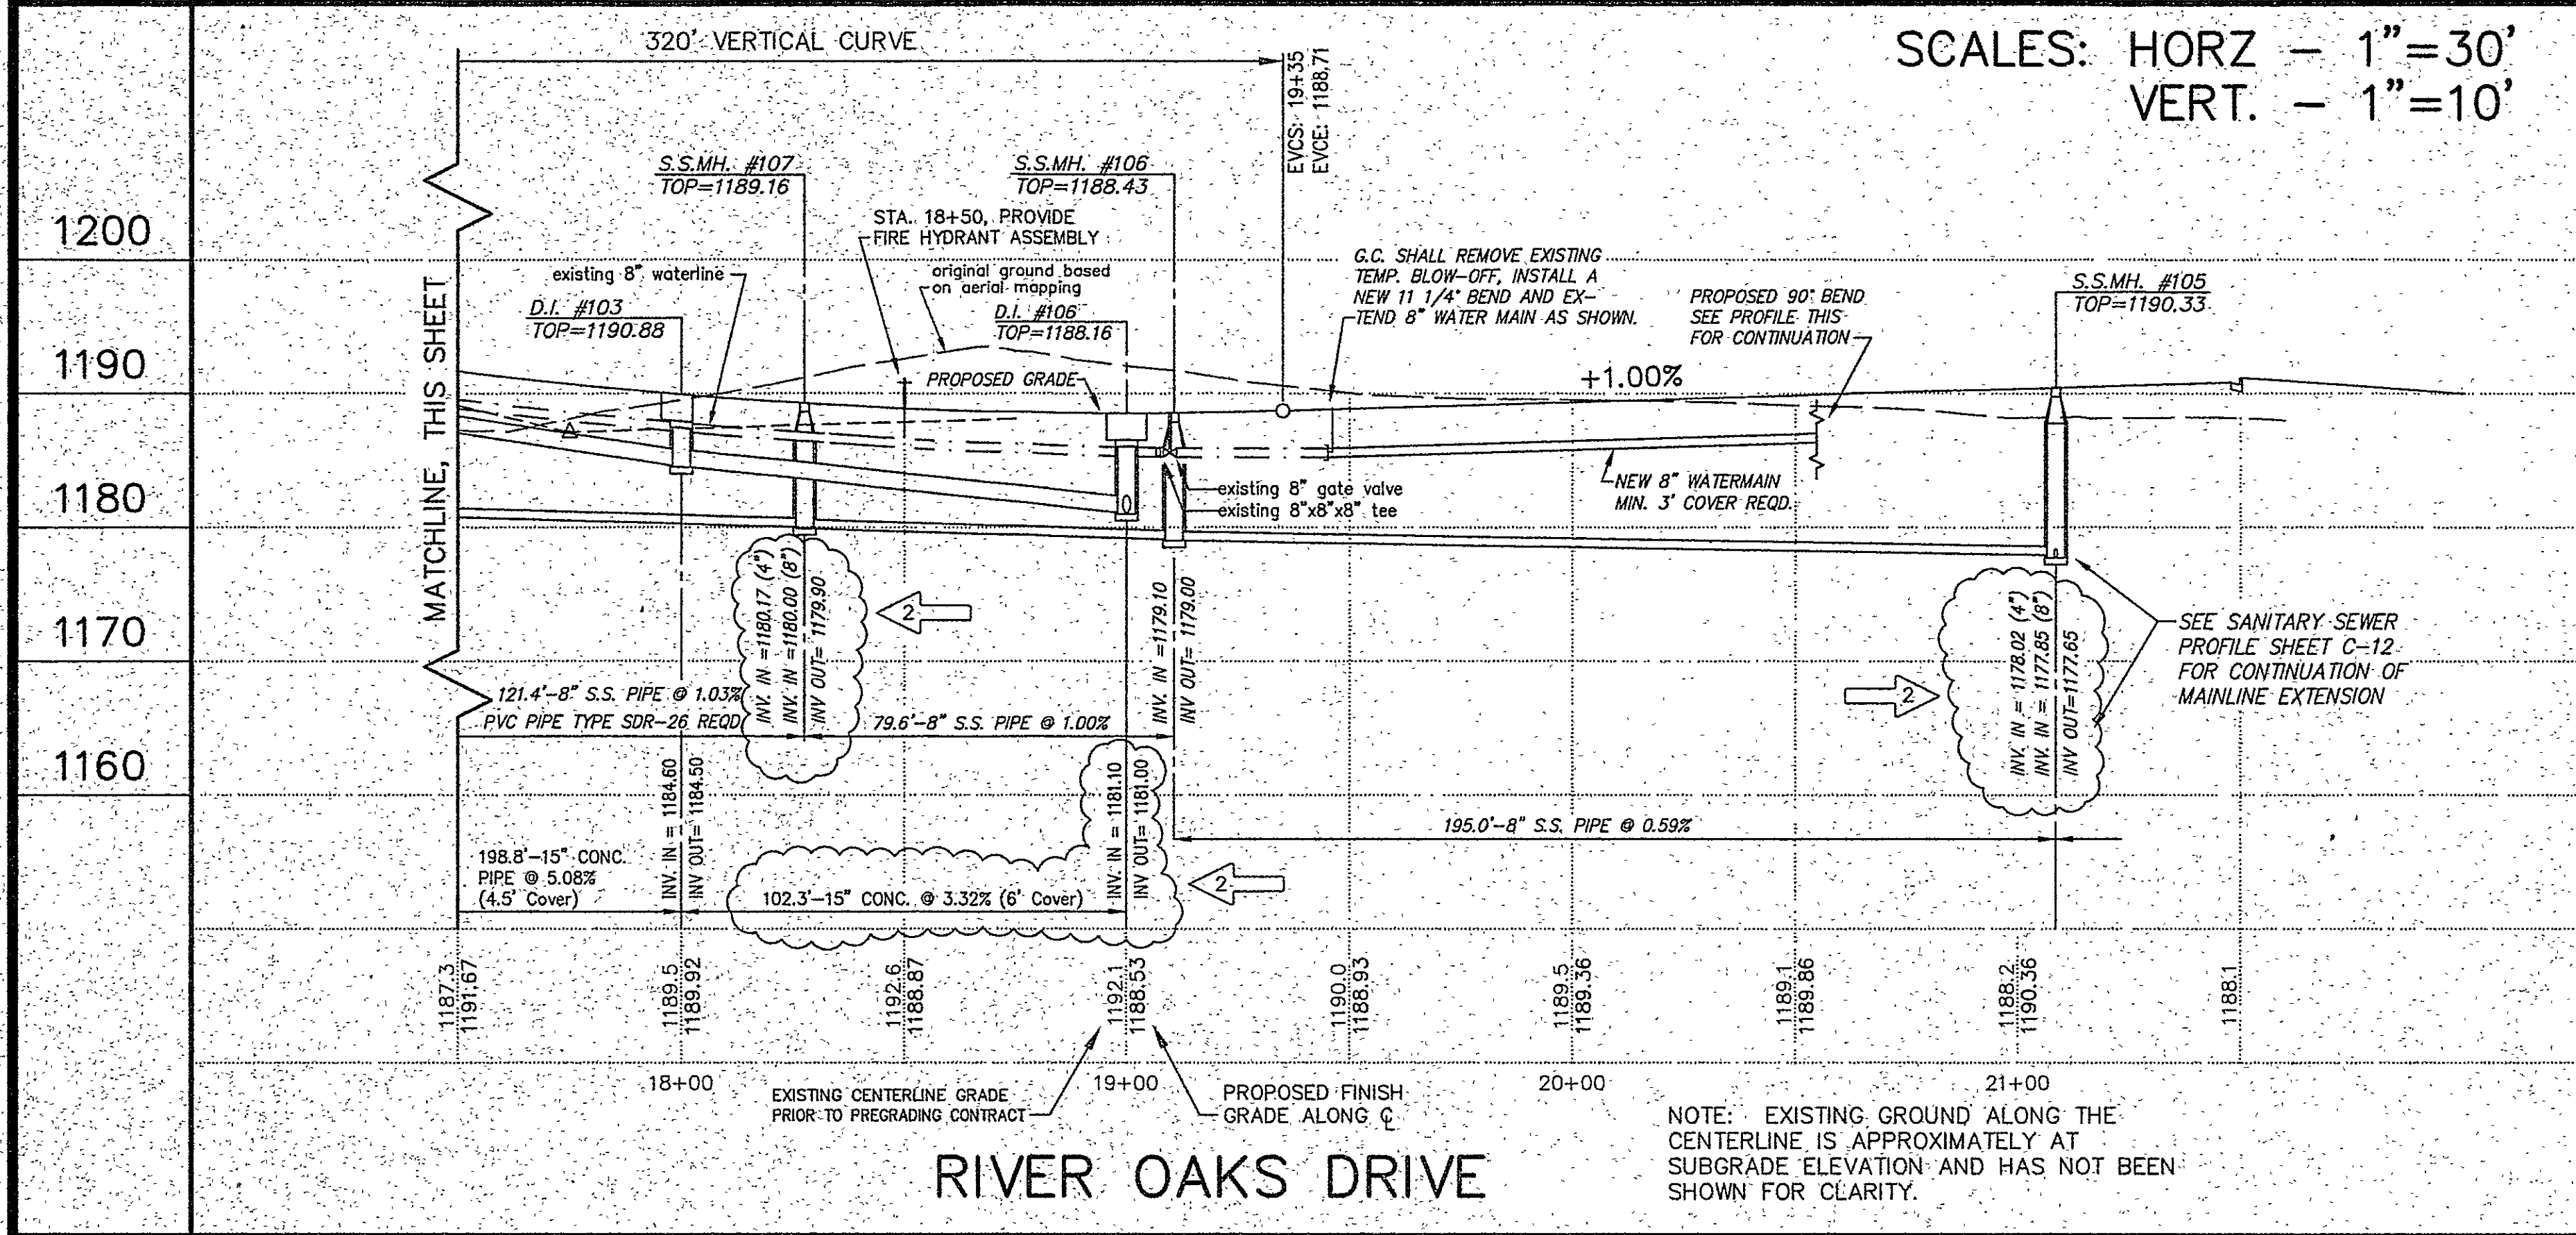


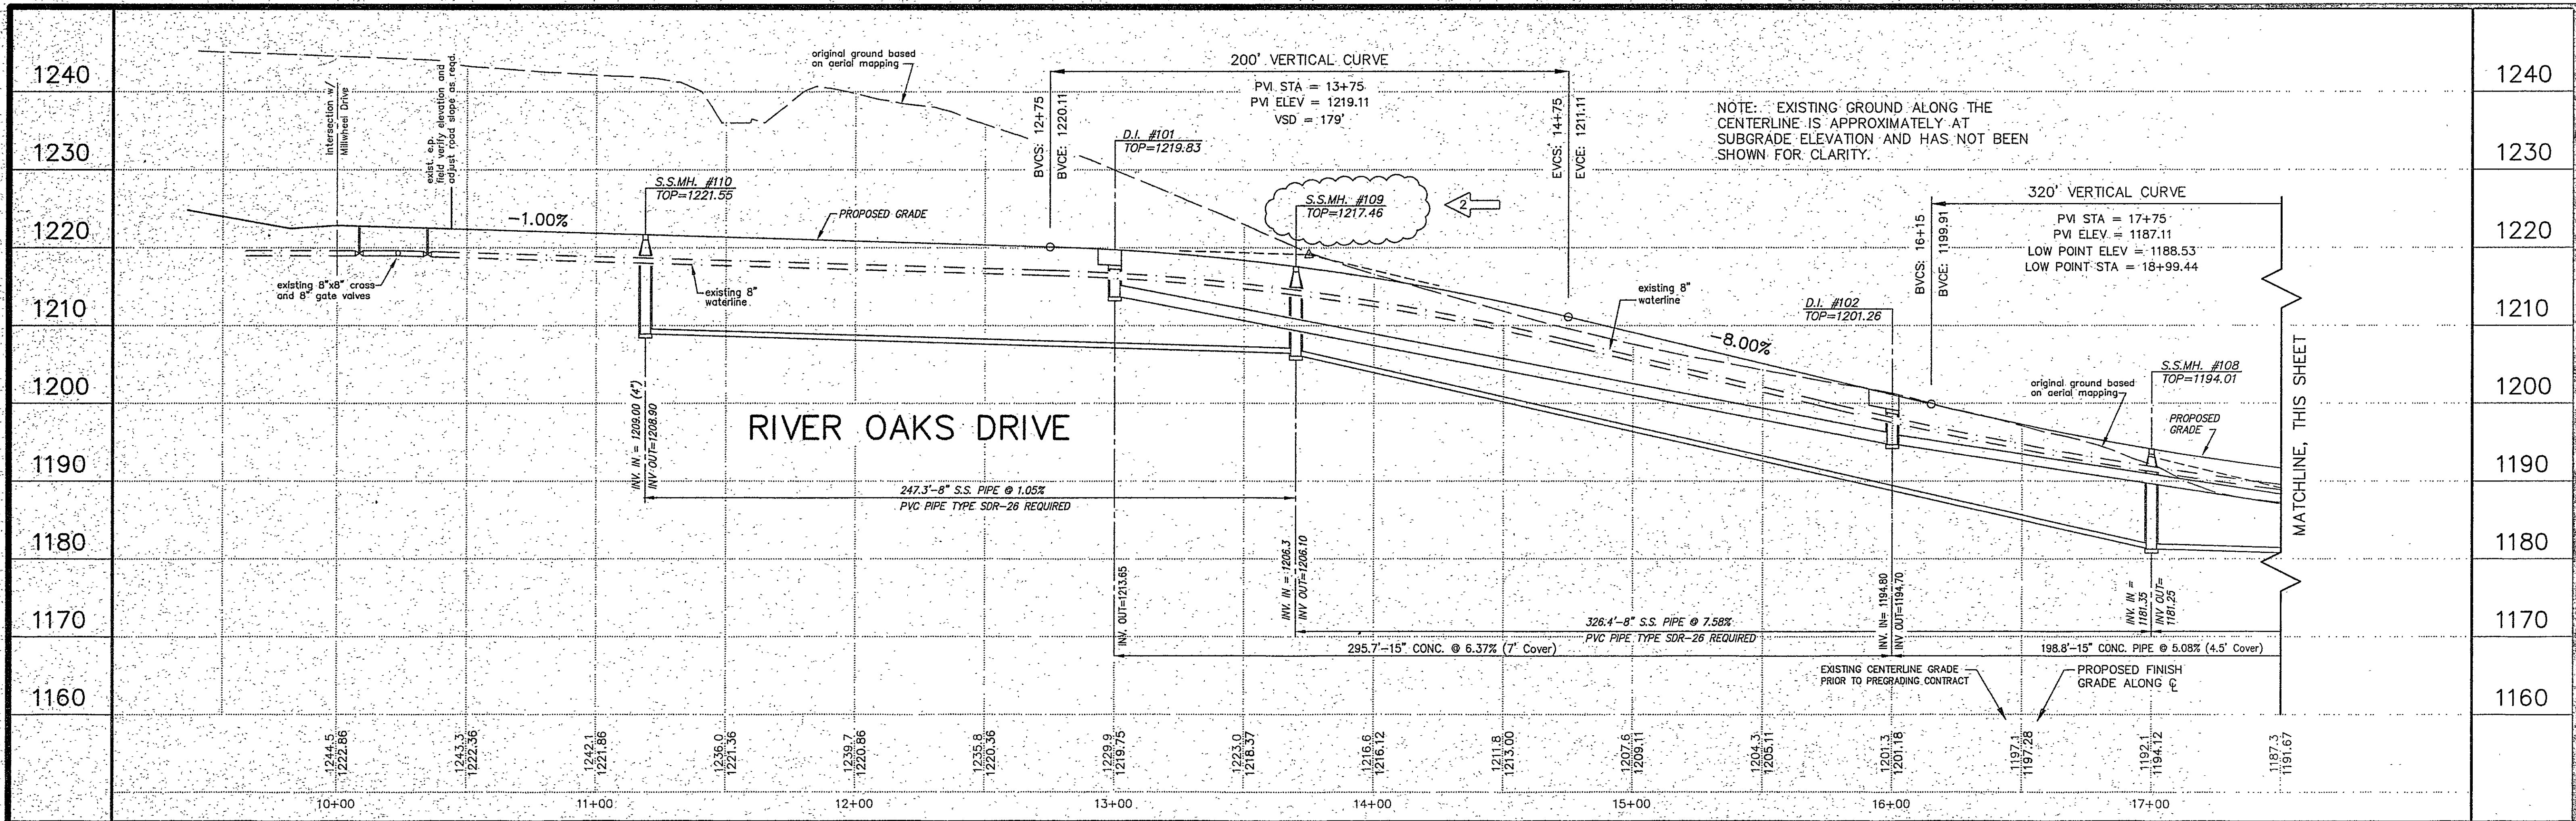

NOTE: ALL VDOT DRAINAGE STRUCTURES (EXCEPT 108 AND 109) WILL REQUIRE VDOT STD. IS-1 INLET SHAPING

ALL STORM DRAINAGE STRUCTURES THAT HAVE AN OVERALL INSIDE DEPTH GREATER THAN TWELVE FEET (12') WILL REQUIRE A BOLT DOWN OR LOCK DOWN MANHOLE COVER IN ACCORDANCE WITH VDOT STANDARDS.

ALL PIPE ON THIS PROJECT SHALL BE CLASS III CONCRETE. FOR HEIGHT OF FILL LIMITATIONS, AND METHOD OF BEDDING REQUIRED FOR A PARTICULAR HEIGHT OF COVER, SEE APPLICABLE VDOT ROAD AND BRIDGE STANDARDS PC-1 AND PB-1.

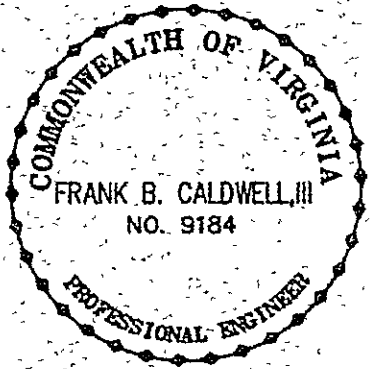

ROAD PROFILES
**RIVER OAKS at
RUSSLER FARMS**
SECTION 2
CATAWBA MAGISTERIAL DISTRICT
ROANOKE COUNTY, VIRGINIA

CWA
CALDWELL WHITE ASSOCIATES
ENGINEERS / SURVEYORS / PLANNERS
4203 MELROSE AVENUE, N.W.
Post Office Box 6260
ROANOKE, VIRGINIA 24017
Telephone: (540) 386-3400 Fax: (540) 386-8702
EMAIL: CWA@ROANOKE.COM AOL.COM

Designed: J.V. Judy
Checked: J.F.B. Caldwell
Revised: Jan. 21, 2005
Scale: 1"=30'
Tax Parcel: 56.03-2-43
H.O. #: 01-0090
Notebook: Russler Farms