


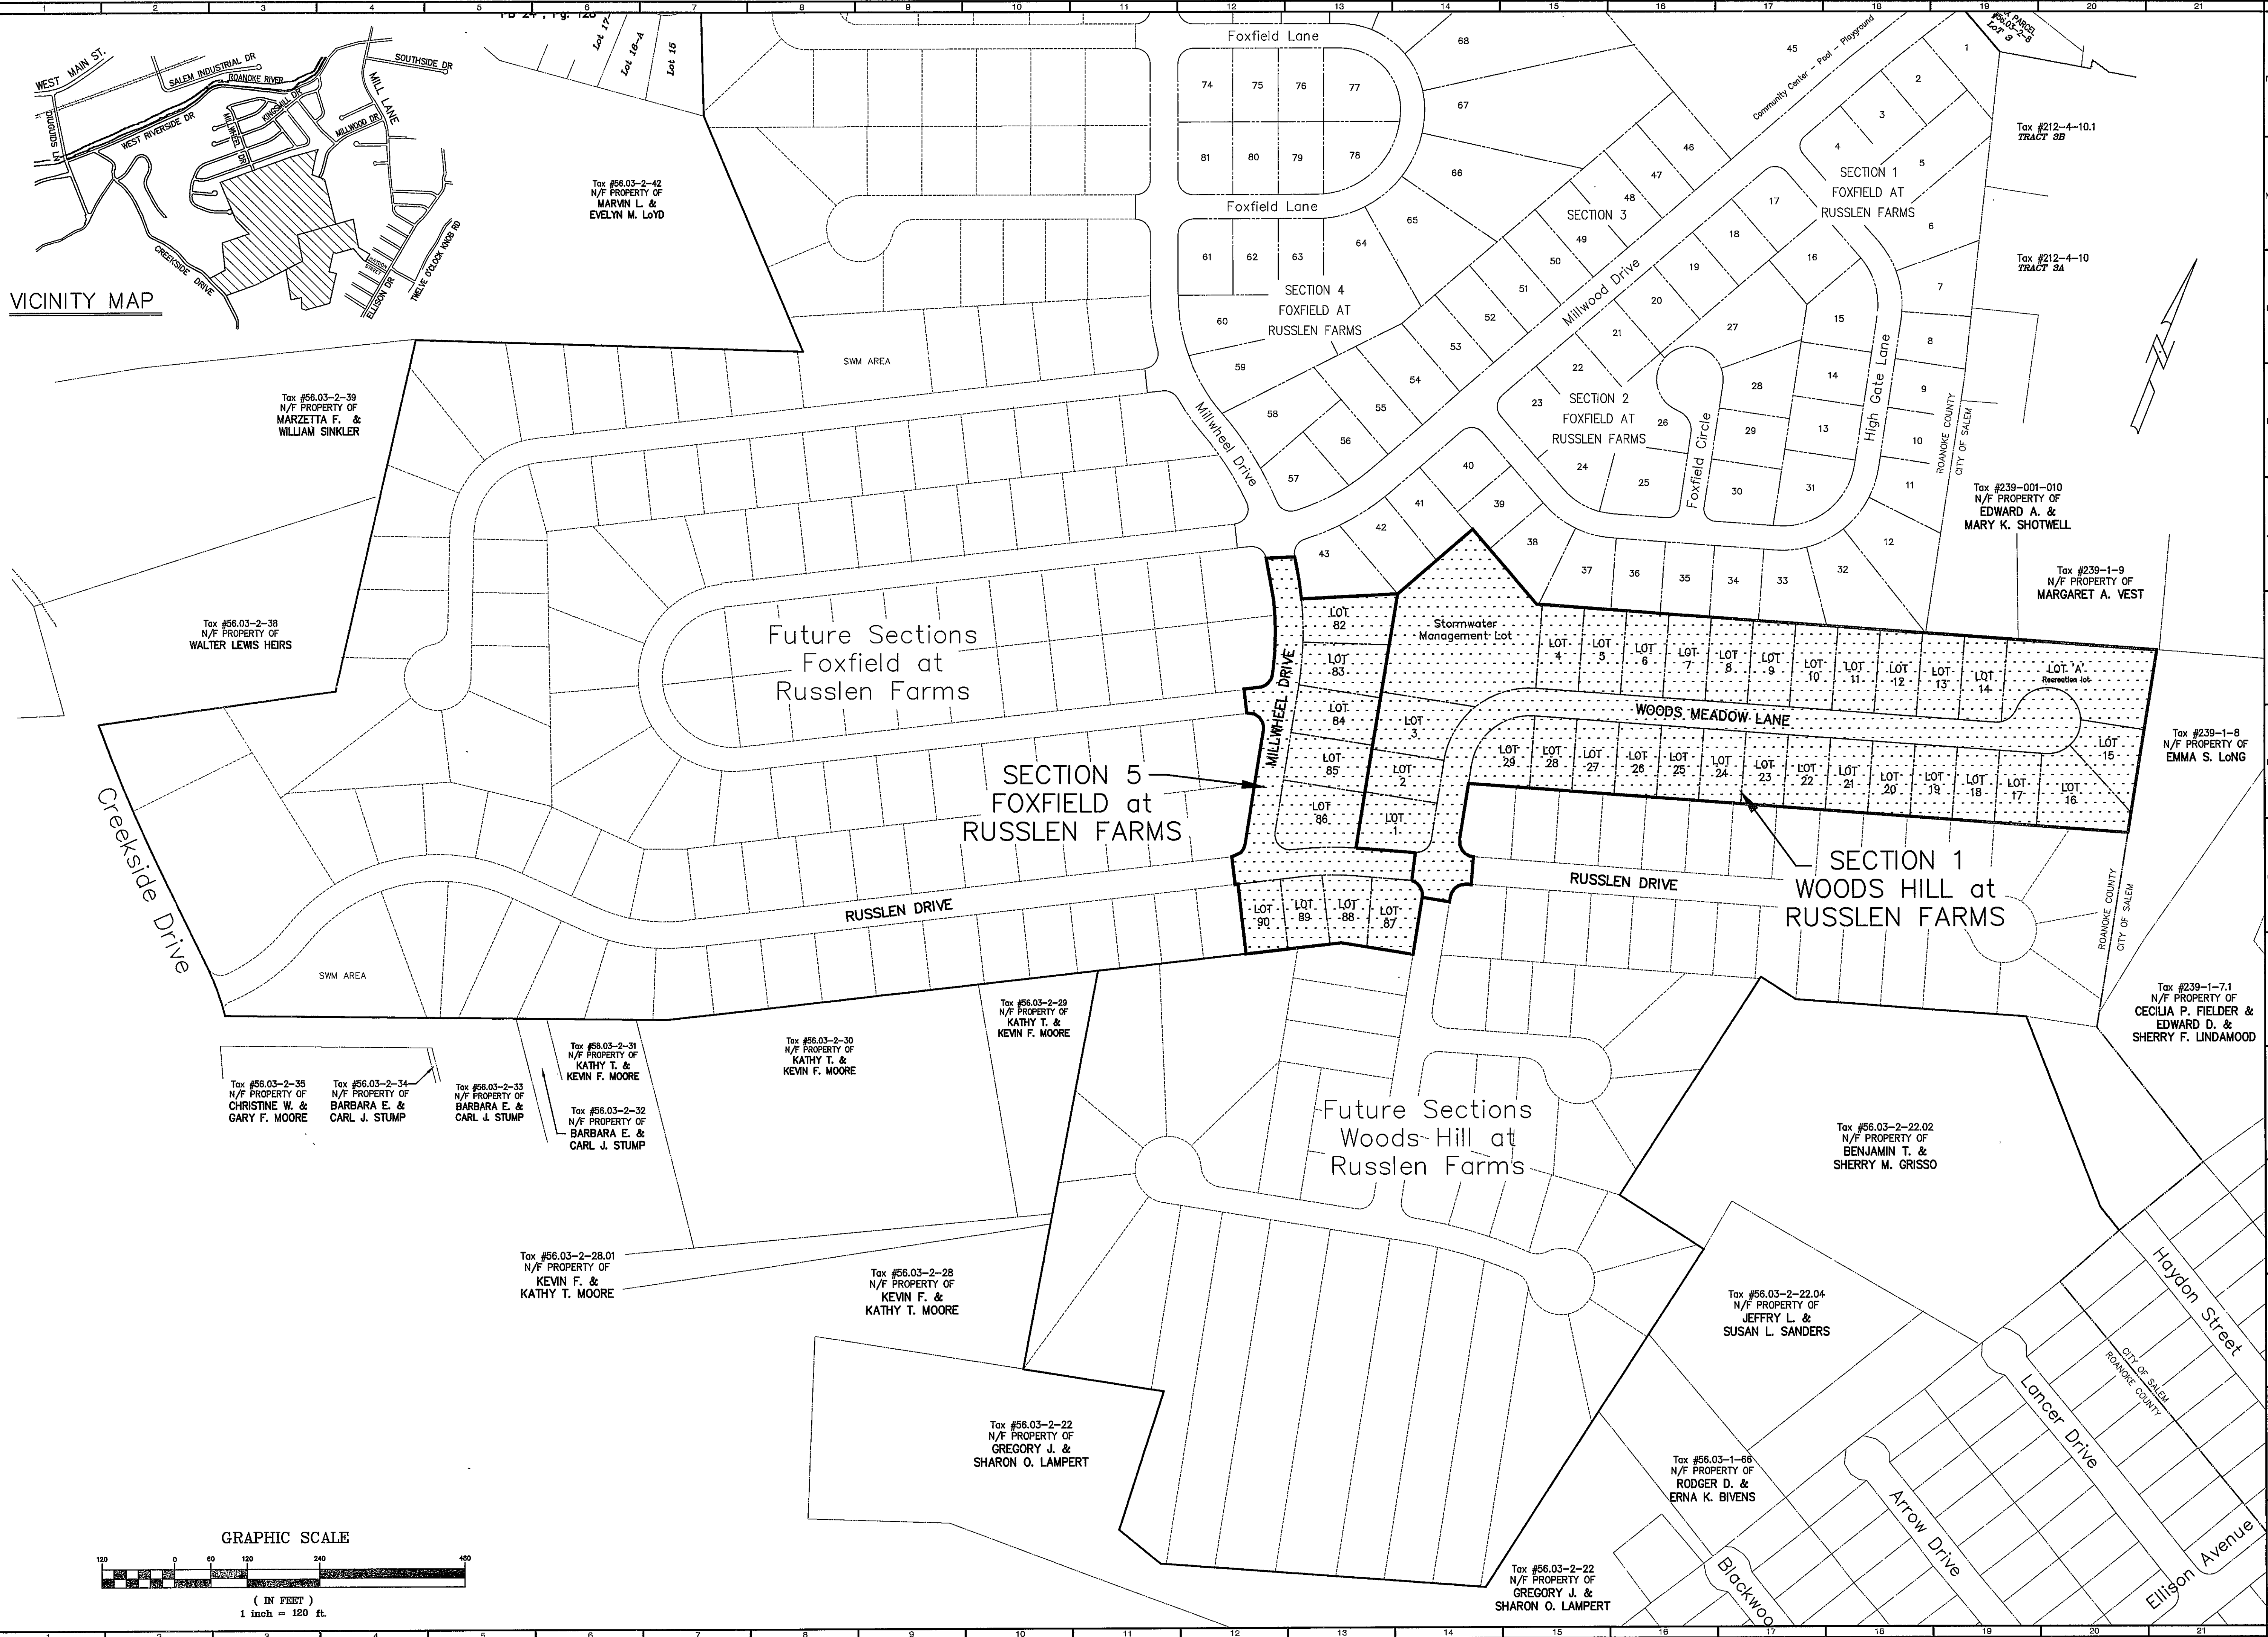

BALZER
AND ASSOCIATES, INC.
ENGINEERS
REFLECTING TOMORROW
www.balzer.cc
PLANNERS • ARCHITECTS
ENGINEERS • SURVEYORS

1208 Corporate Circle
Roanoke, Virginia 24018
Phone: 540/772-9580
FAX: 540/772-8050

501 Branchway Road
Richmond, Virginia 23238
Phone: 804/794-0571
FAX: 804/794-2535

880 Technology Park Drive
Suite 200
Chen Allen, Virginia 23069
Phone: 804/552-0152
FAX: 804/553-0133

102 Hubbard Street
Blacksburg, Virginia 24060
Phone: 540/861-0381
FAX: 540/861-0382

1657 Commerce Road
Suite 201
Virginia, Virginia 24482
Phone: 540/248-3220
FAX: 540/248-3221

**WOODS HILL, SEC. 1
FOXFIELD, SEC. 5
AT RUSSLER FARMS**
OVERALL PLAN
ROANOKE COUNTY, VIRGINIA

DRAWN BY: JVV
DESIGNED BY: JVV
CHECKED BY: SMH
DATE: 10/31/06
REVISIONS:
01/23/06 PER VDOT &
RKE CO. 1ST REVIEW

SCALE: 1"=120'
SHEET NO.
C-2
JOB NO.
R0500271.00