


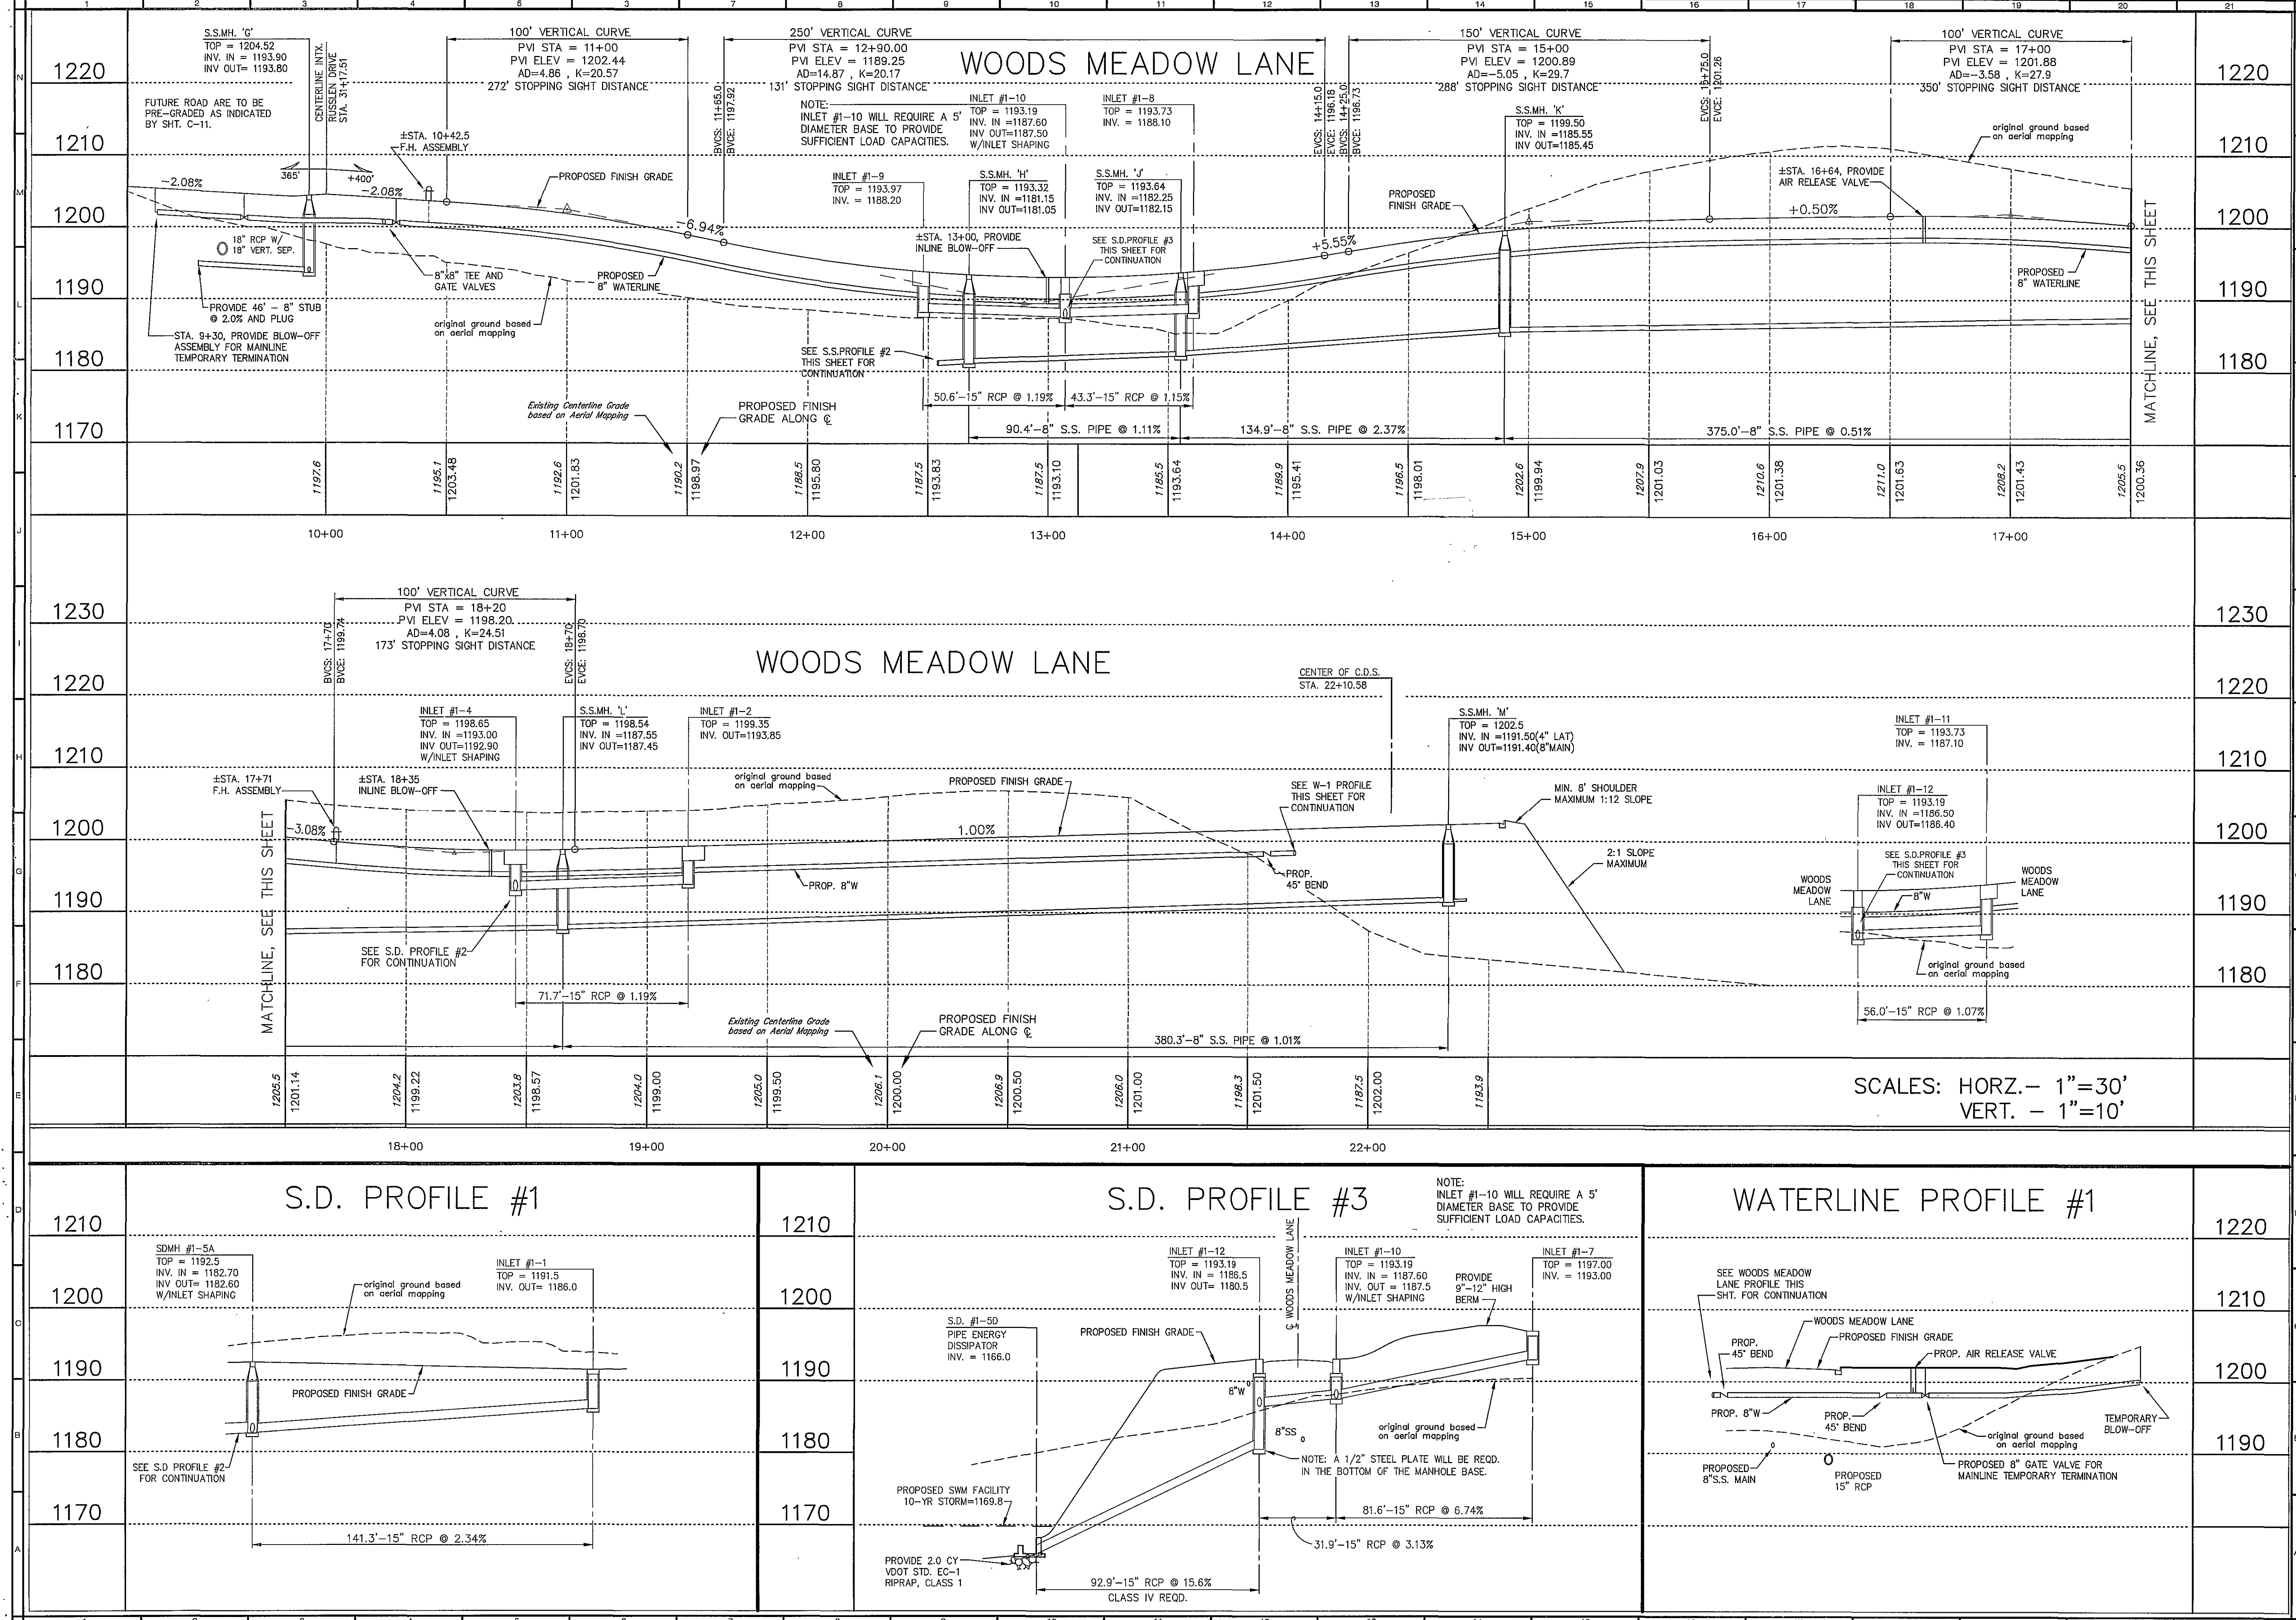

COMMONWEALTH OF VIRGINIA

ROGER I. STURGILL

No. 033058

PROFESSIONAL ENGINEER

BALZER

AND ASSOCIATES, INC.

BY NED

REFLECTING TOMORROW

www.balzer.com

PLANNERS • ARCHITECTS

ENGINEERS • SURVEYORS

1208 Corporate Circle

Roanoke, Virginia 24018

Phone: 540/772-9580

FAX: 540/772-8050

501 Branchway Road

Richmond, Virginia 23236

Phone: 804/784-0871

FAX: 804/784-2635

880 Technology Park Drive

Suite 200

Ston Allen, Virginia 23059

Phone: 804/653-0132

FAX: 804/653-0133

102 Hubbard Street

Blacksburg, Virginia 24060

Phone: 540/951-0961

FAX: 540/951-0962

1557 Commerce Road

Suite 201

Verona, Virginia 24482

Phone: 540/245-3520

FAX: 540/245-3221

WOODS HILL, SEC. 1

FOXFIELD, SEC. 5

AT RUSSLEN FARMS

ROAD AND UTILITY PROFILES

ROANOKE COUNTY, VIRGINIA

DRAWN BY: JVV

DESIGNED BY: JVV

CHECKED BY: SMH

DATE: 10/31/06

REVISIONS:

01/23/06 PER VDOT & RKE CO. 1ST REVIEW

05/25/06 PER VDOT & RKE CO. 2ND REVIEW

08/14/06 PER VDOT & RKE CO. 3RD REVIEW

SCALE: AS NOTED

SHEET NO.

C-11

JOB NO.

R0500271.00