
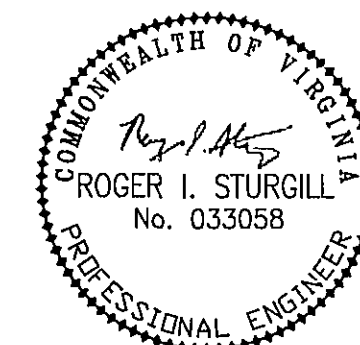


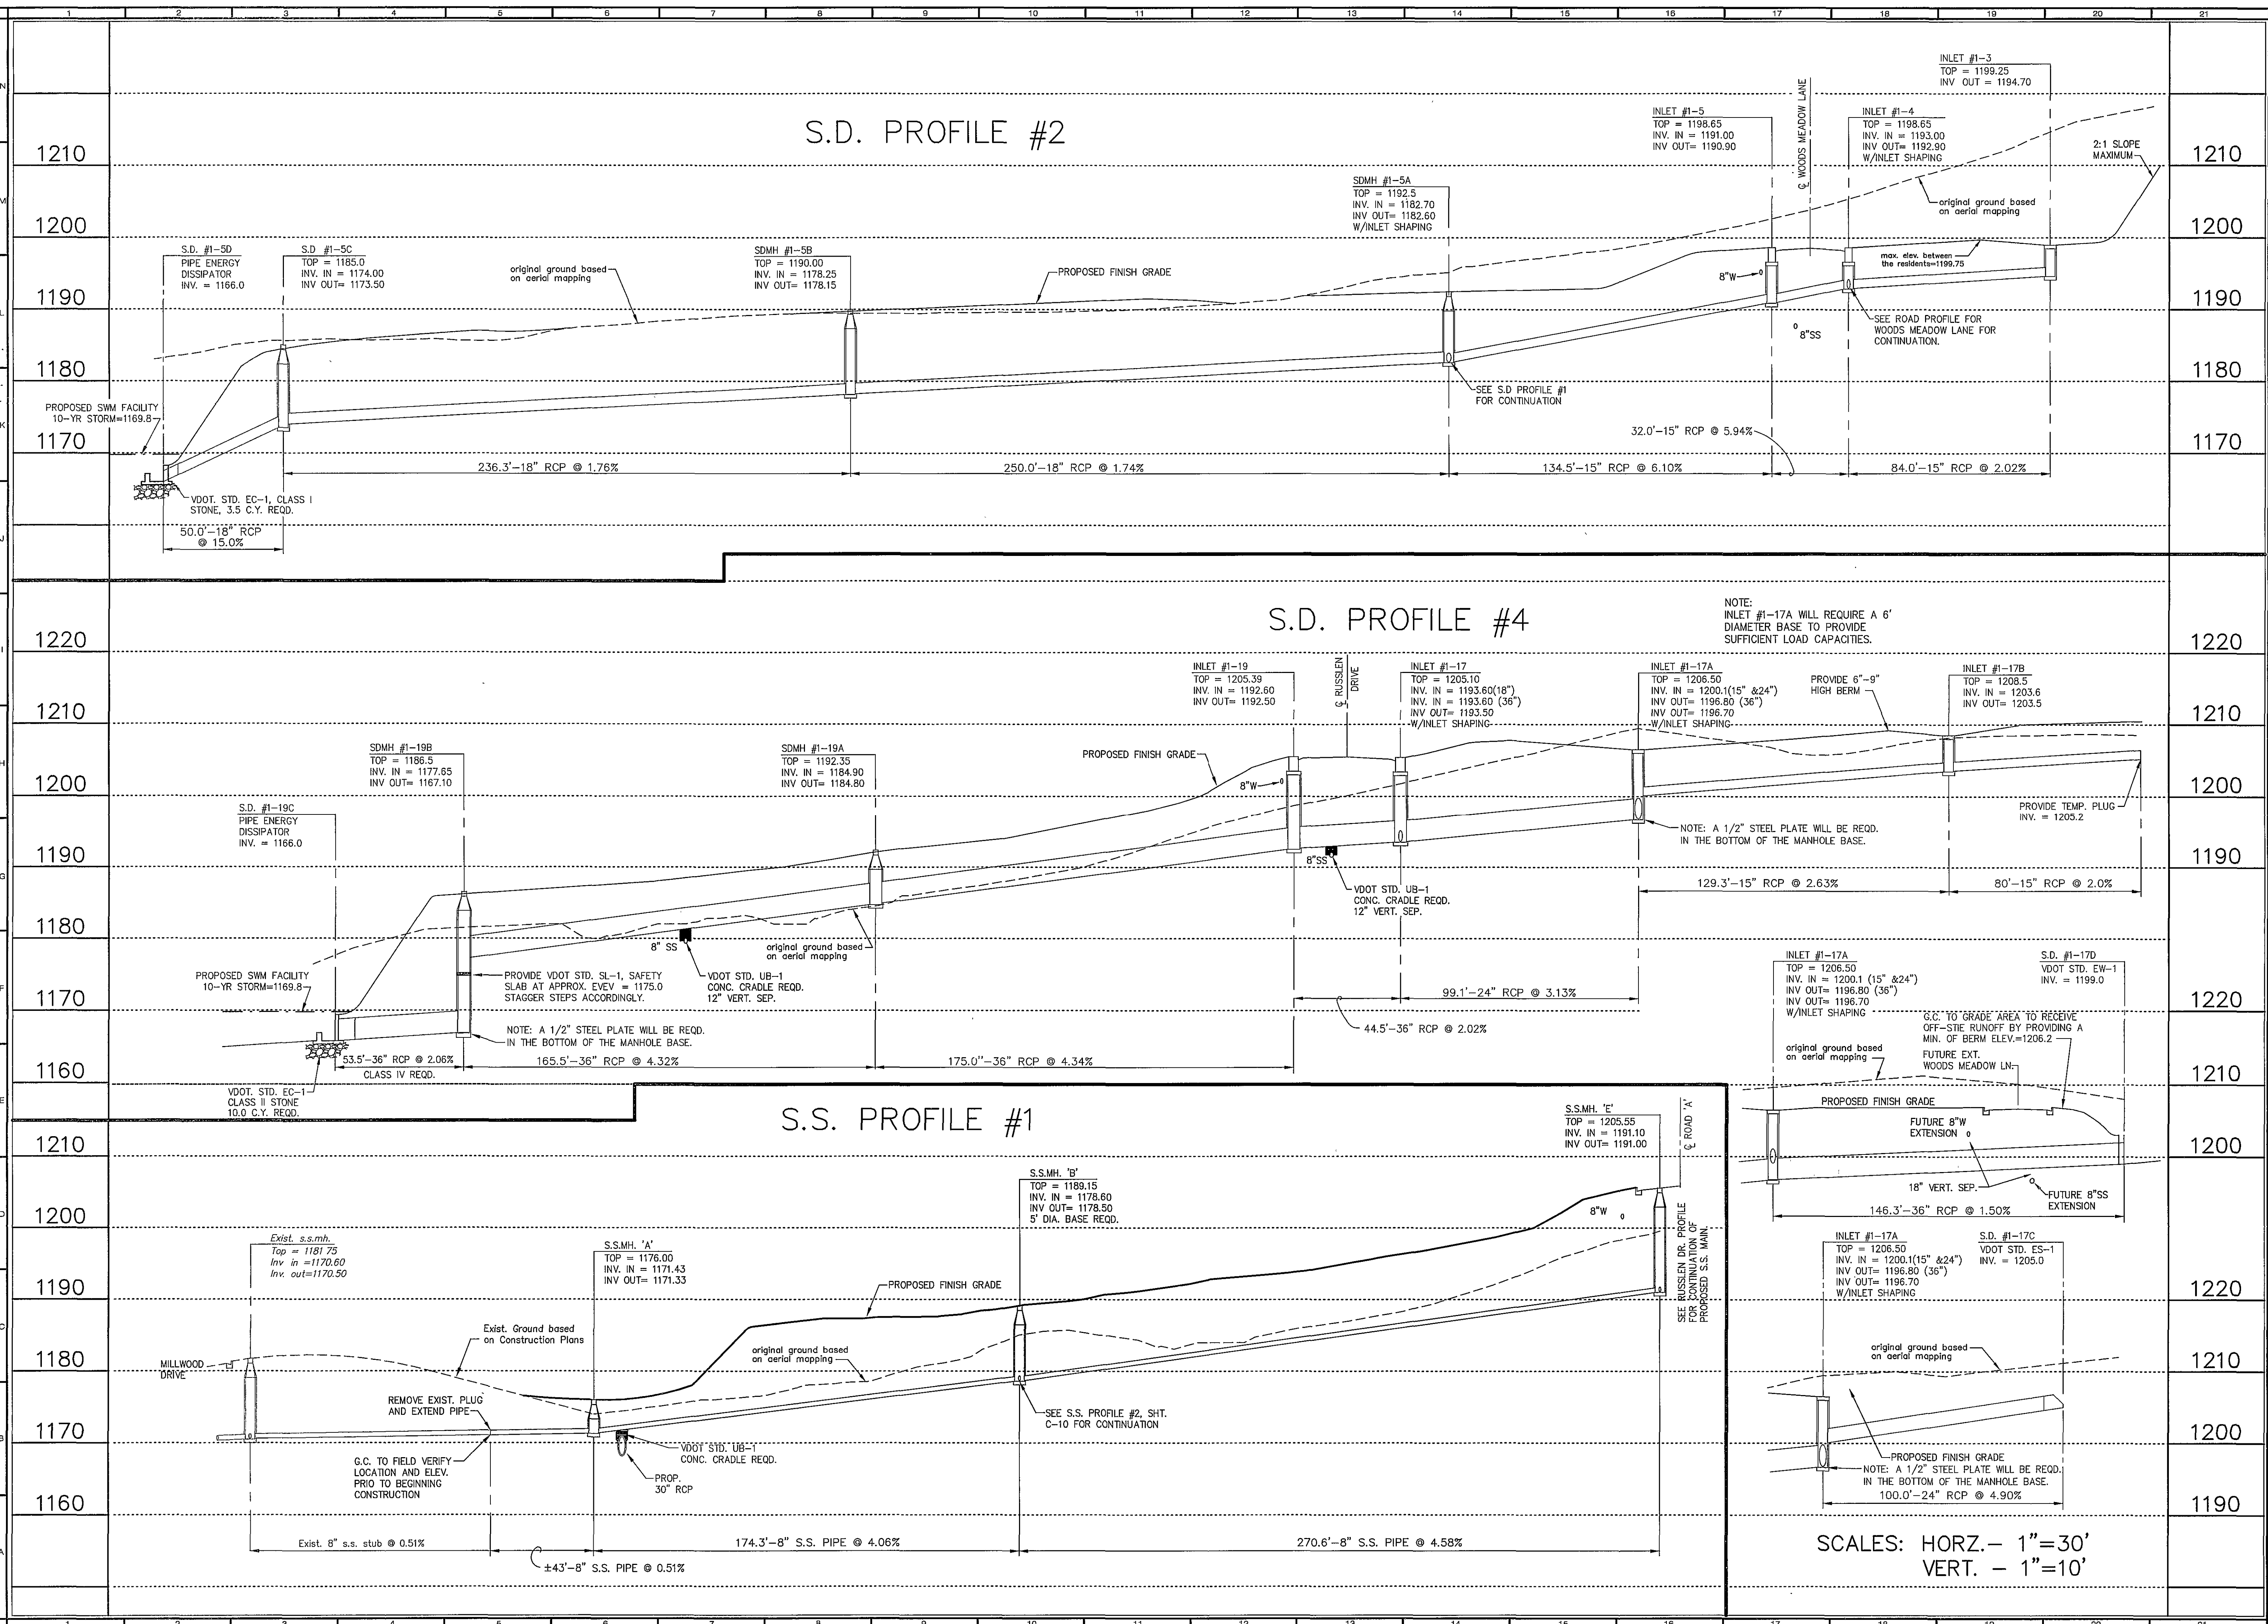

BALZER
AND ASSOCIATES INC.
EVINC

REFLECTING TOMORROW
www.balzer.com
PLANNERS • ARCHITECTS
ENGINEERS • SURVEYORS

1208 Corporate Circle
Roanoke, Virginia 24018
Phone: 540/772-9580
FAX: 540/772-8050

501 Branchway Road
Richmond, Virginia 23236
Phone: 804/794-0571
FAX 804/794-2835

880 Technology Park Drive
Suite 200
Glen Allen, Virginia 23059
Phone 804/553-0132
FAX: 804/553-0133

102 Hubbard Street
Blacksburg, Virginia 24060
Phone: 540/861-0961
FAX: 540/861-0962

1557 Commerce Road
Suite 201
Verona, Virginia 24482
Phone 540/248-3220
FAX 540/248-3221

WOODS HILL, SEC. 1
FOXFIELD, SEC. 5
AT RUSSLÉN FARMS
ROAD AND UTILITY PROFILES

DRAWN BY: JV
DESIGNED BY: JV
CHECKED BY: SM
DATE: 10/31/0

C	REVISIONS:	01/23/06 PER VDOT	
		RKE CO. 1ST REVIEW	
B		05/25/06 PER VDOT	
		RKE CO. 2ND REVIEW	
B		08/14/06 PER VDOT	
		RKE CO. 3RD REVIEW	

SCALE: AS NOTED

SHEET NO.

C-12

JOB NO.
R0500271.00