

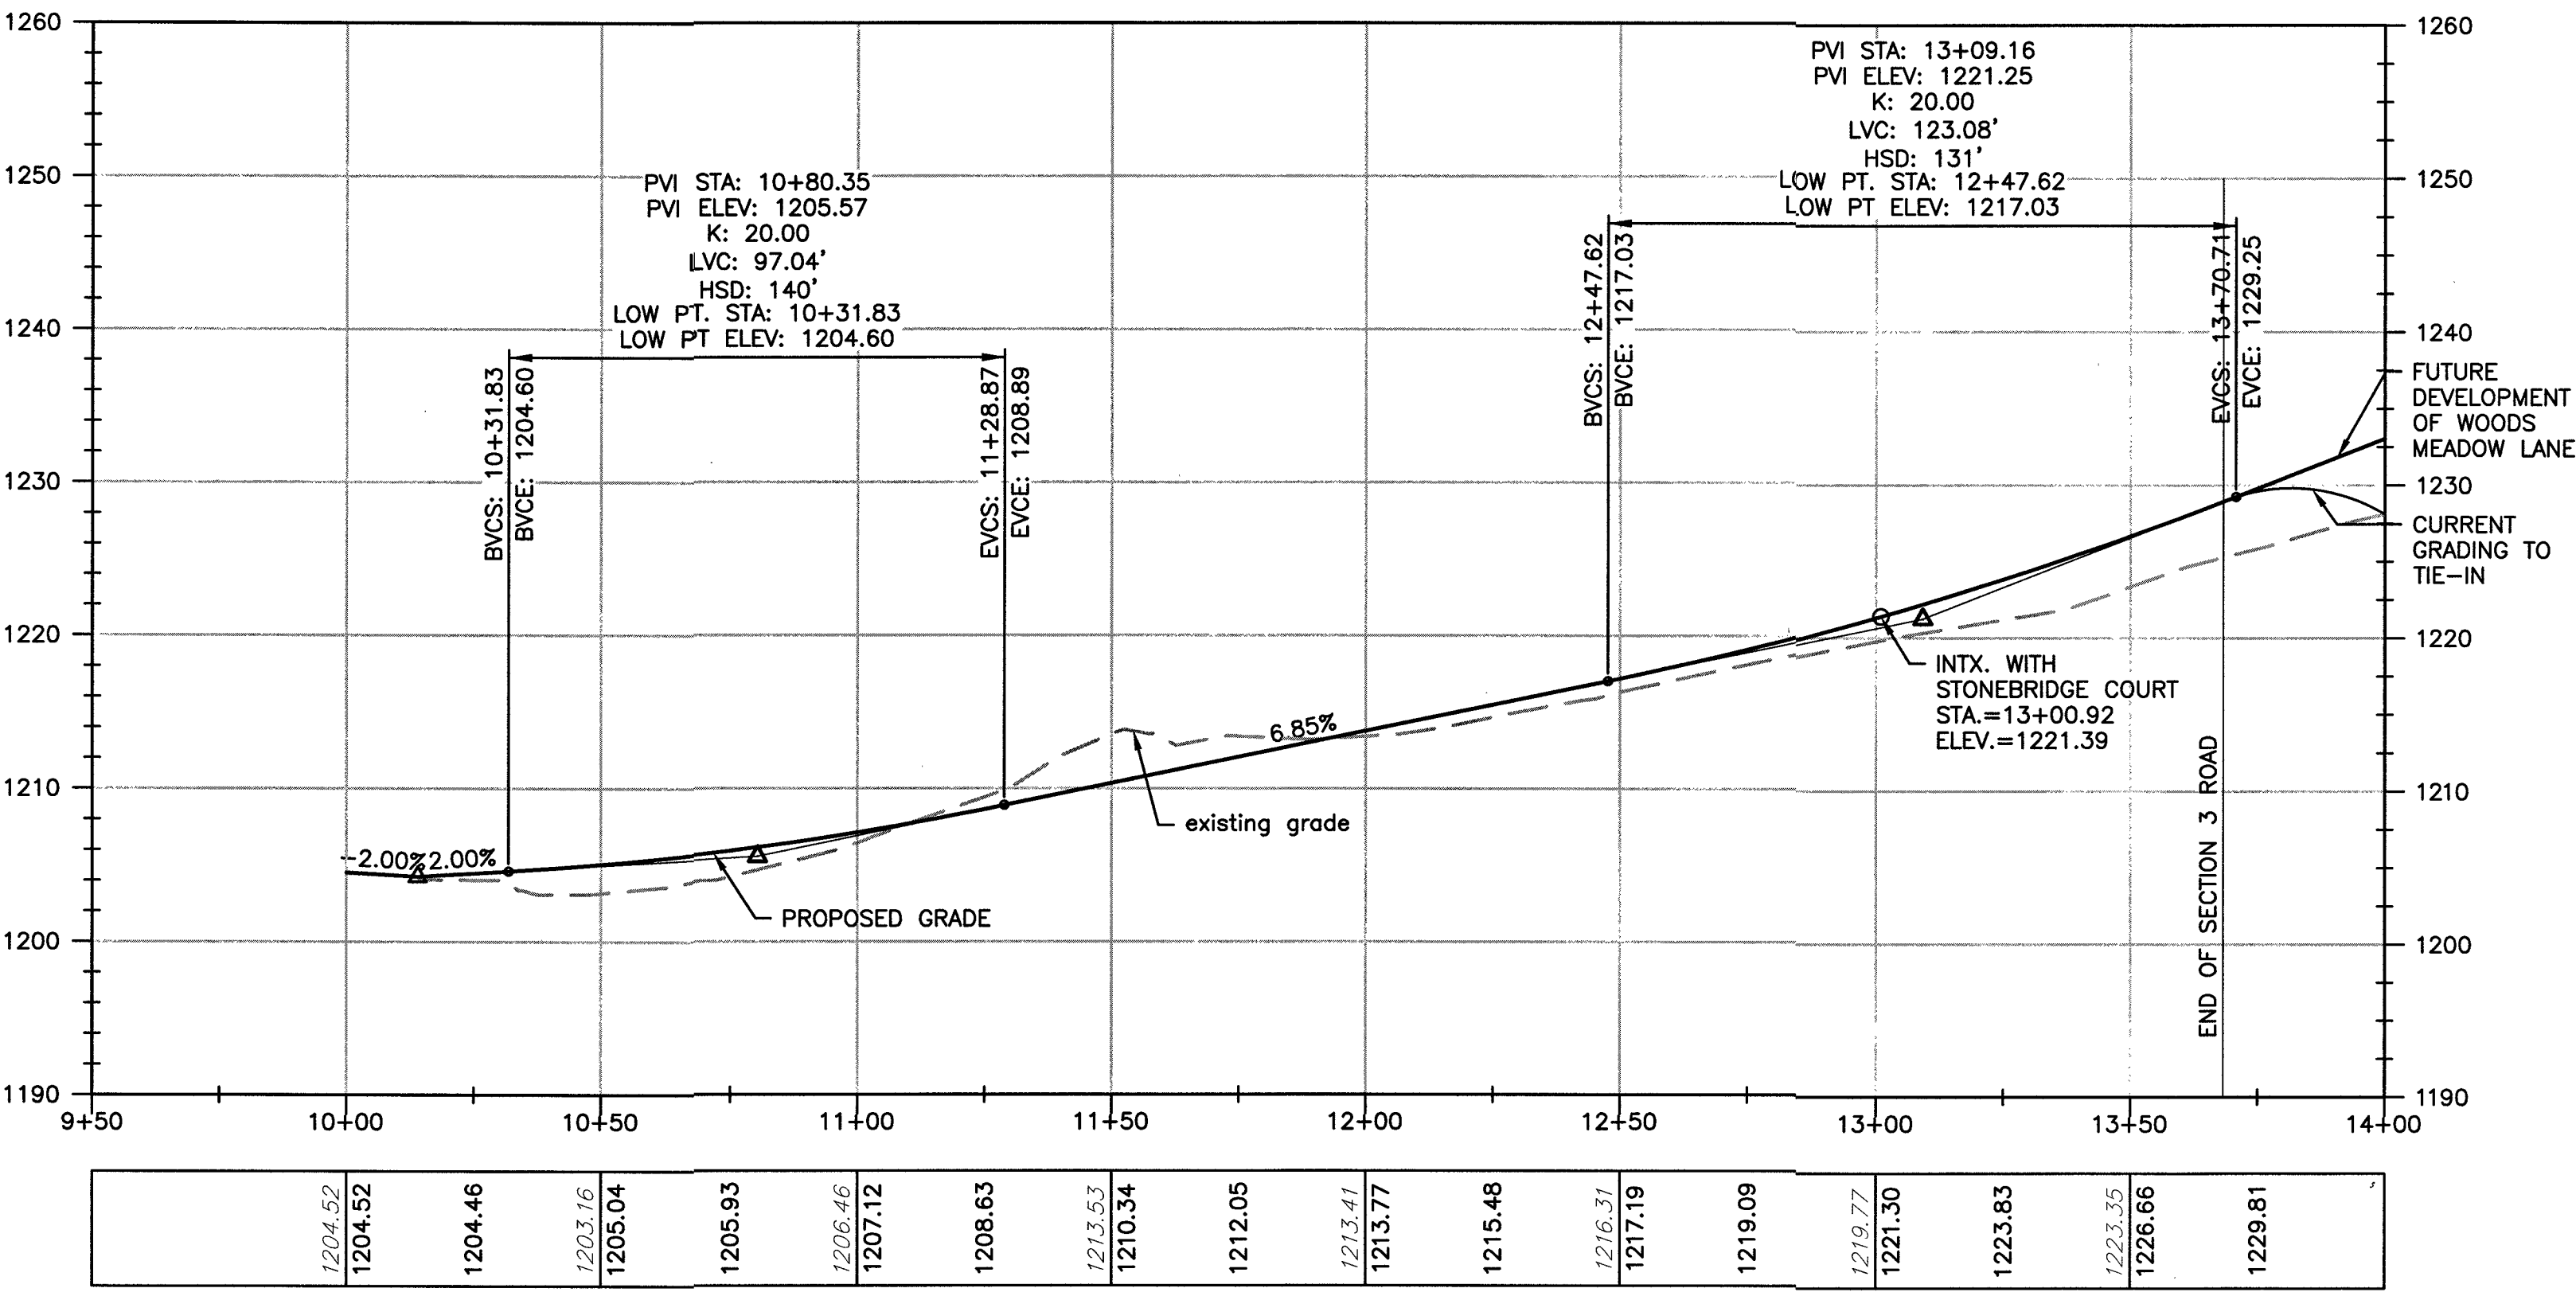
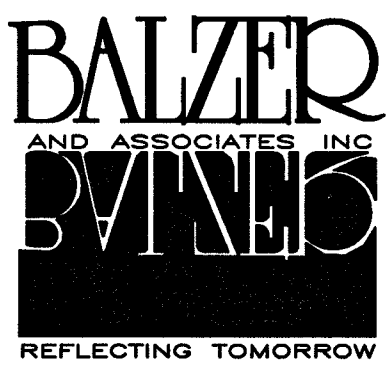
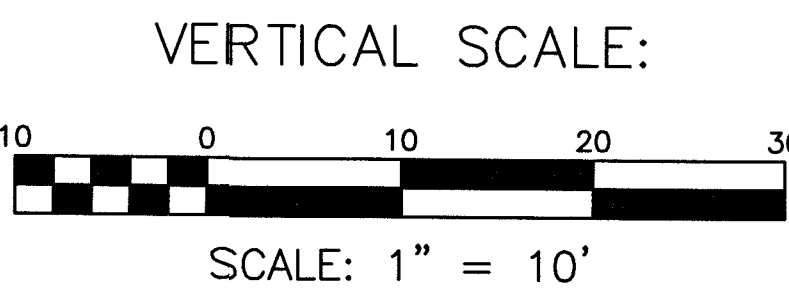


WOODS MEADOW LANE PROFILE

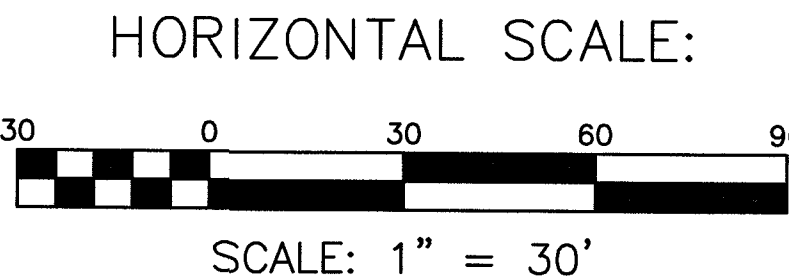

WOODS MEADOW COURT PROFILE

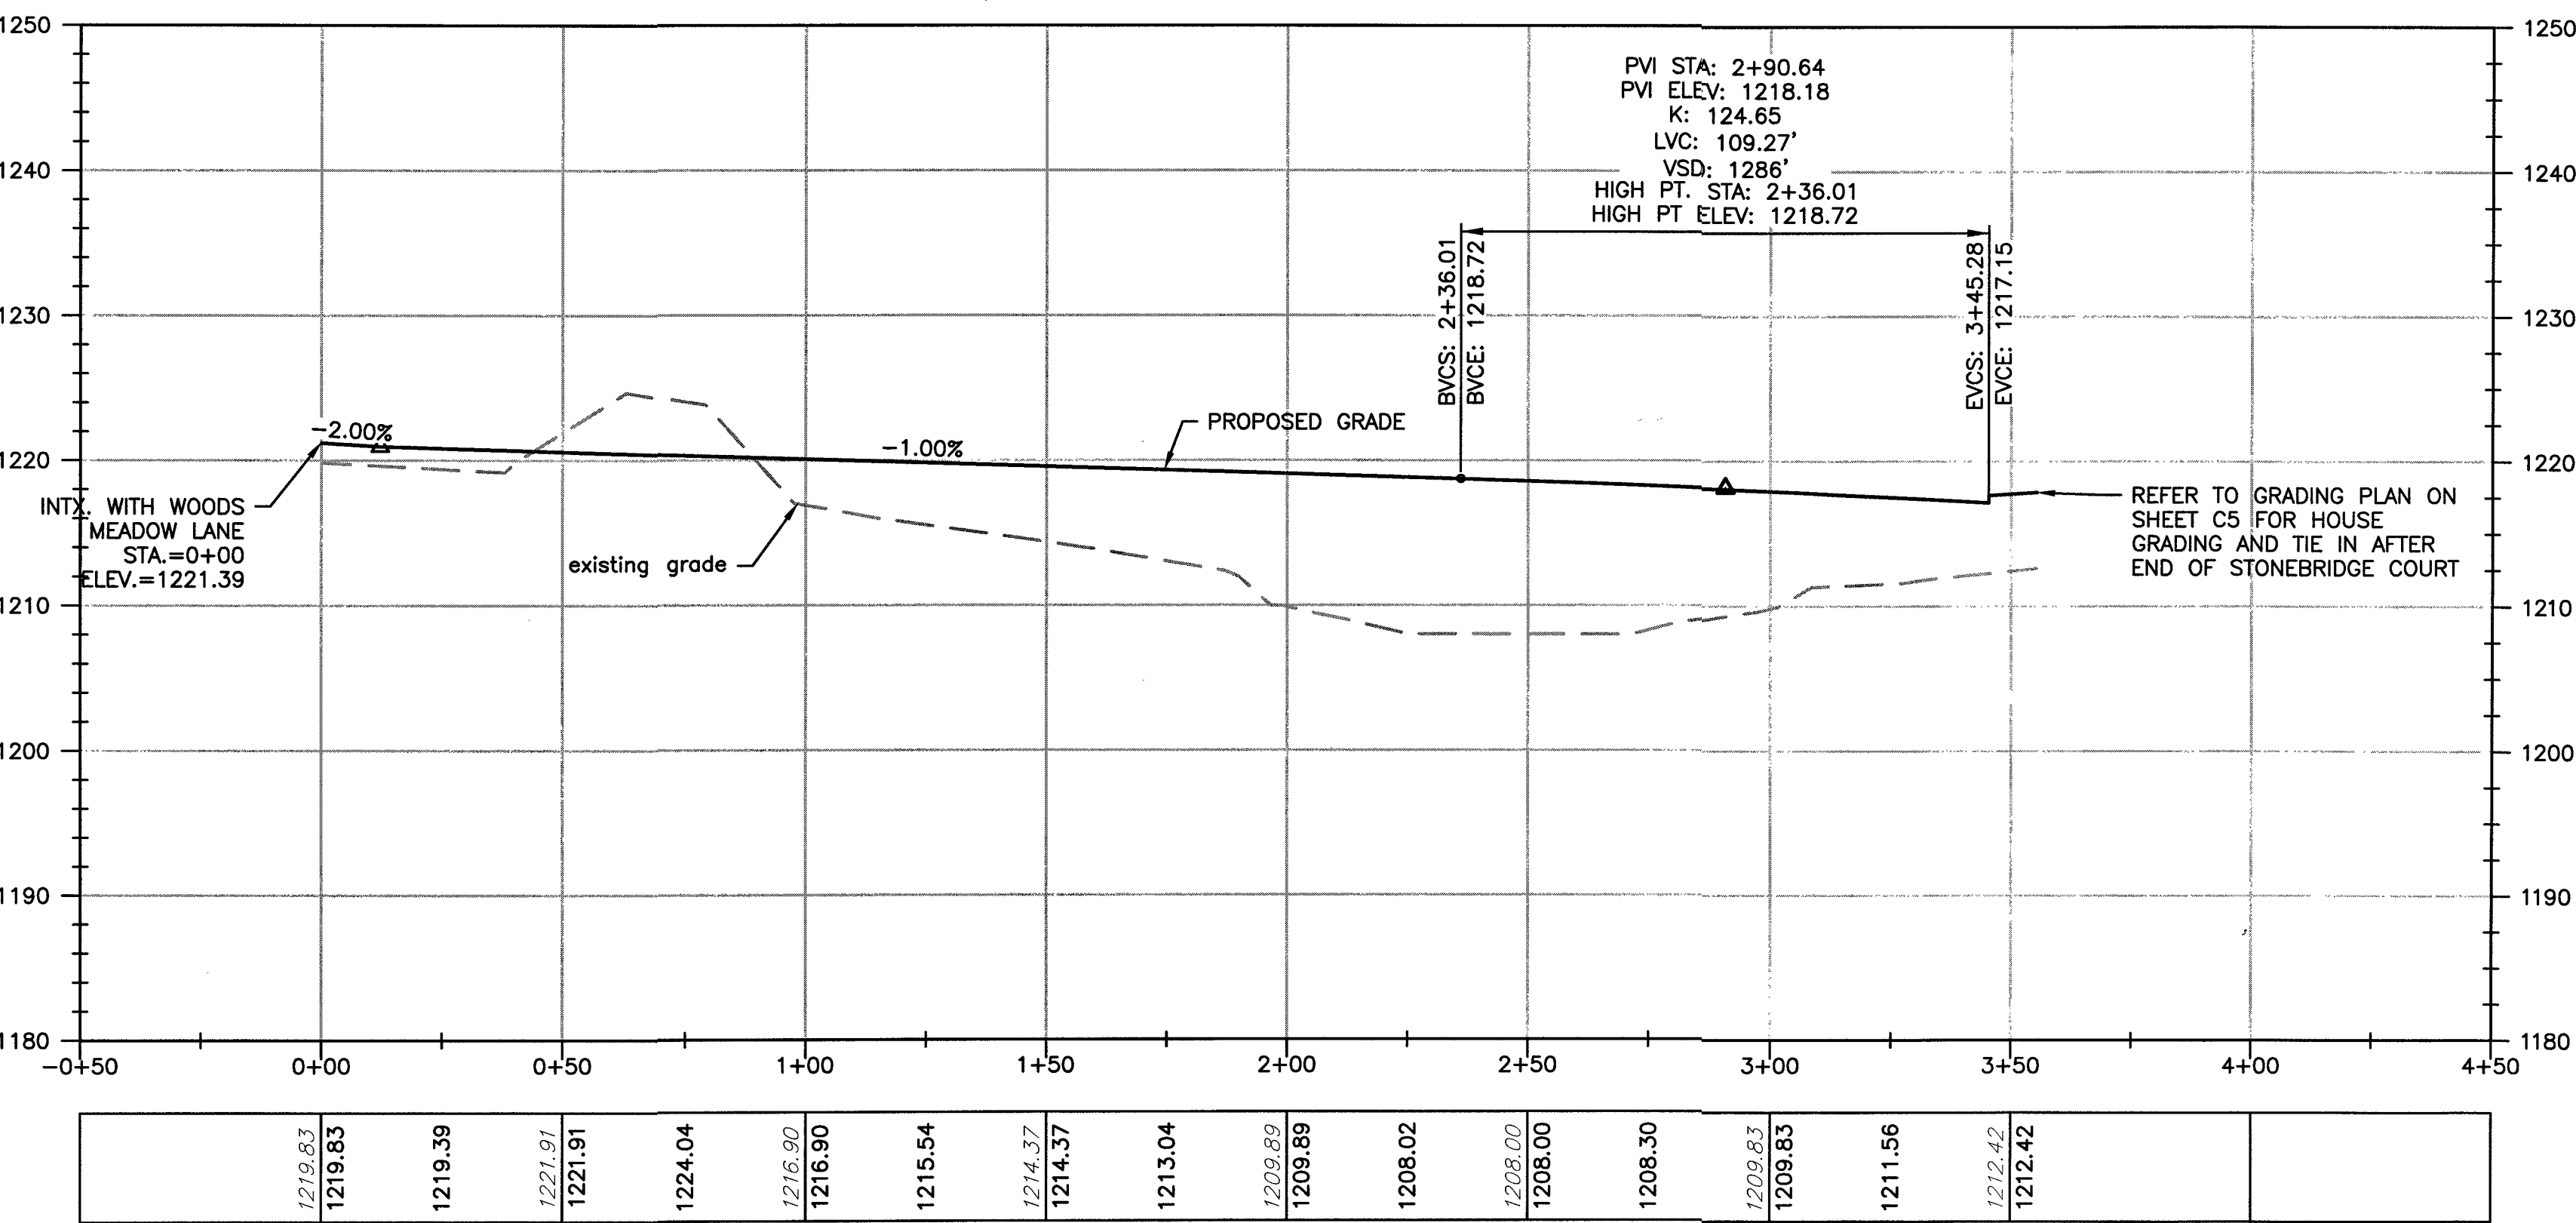


www.balzer.cc

Roanoke
New River Valley
Richmond
Staunton
Harrisonburg

RESIDENTIAL LAND DEVELOPMENT ENGINEERING
SITE DEVELOPMENT ENGINEERING
LAND USE PLANNING & ZONING
LANDSCAPE ARCHITECTURE
LAND SURVEYING
ARCHITECTURE
STRUCTURAL ENGINEERING
TRANSPORTATION ENGINEERING
ENVIRONMENTAL & SOIL SCIENCE
WETLAND DELINEATIONS & STREAM EVALUATIONS

Balzer and Associates, Inc.
1208 Corporate Circle
Roanoke, VA 24018
540-772-9580
FAX 540-772-8050

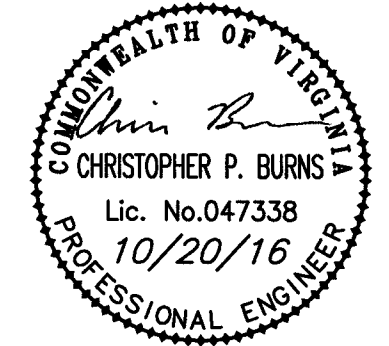

WOODS HILL
SECTION 3
ROAD PROFILES
CATAWBA
COUNTY, VIRGINIA

DRAWN BY LAR
DESIGNED BY CPB
CHECKED BY CPB
DATE 6/13/2016
SCALE AS NOTED

REVISIONS:
8/1/2016
9/7/2016
10/20/2016

SHEET NO.
C6
JOB NO. R0500271.03