

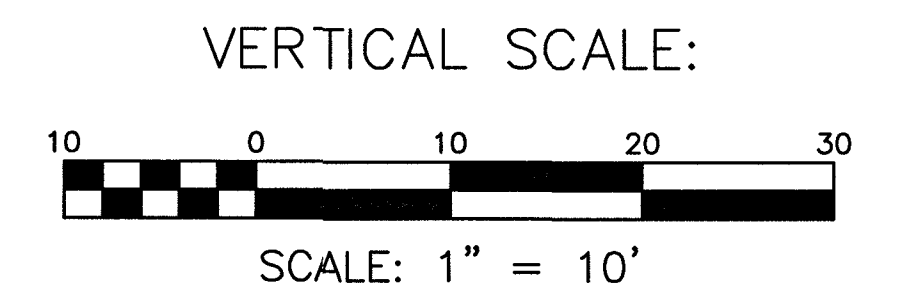
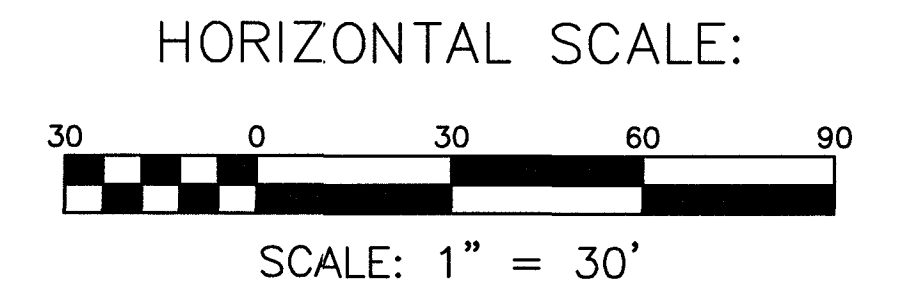


STRUCTURE 3-11 TO 1-17D: STORM PROFILE

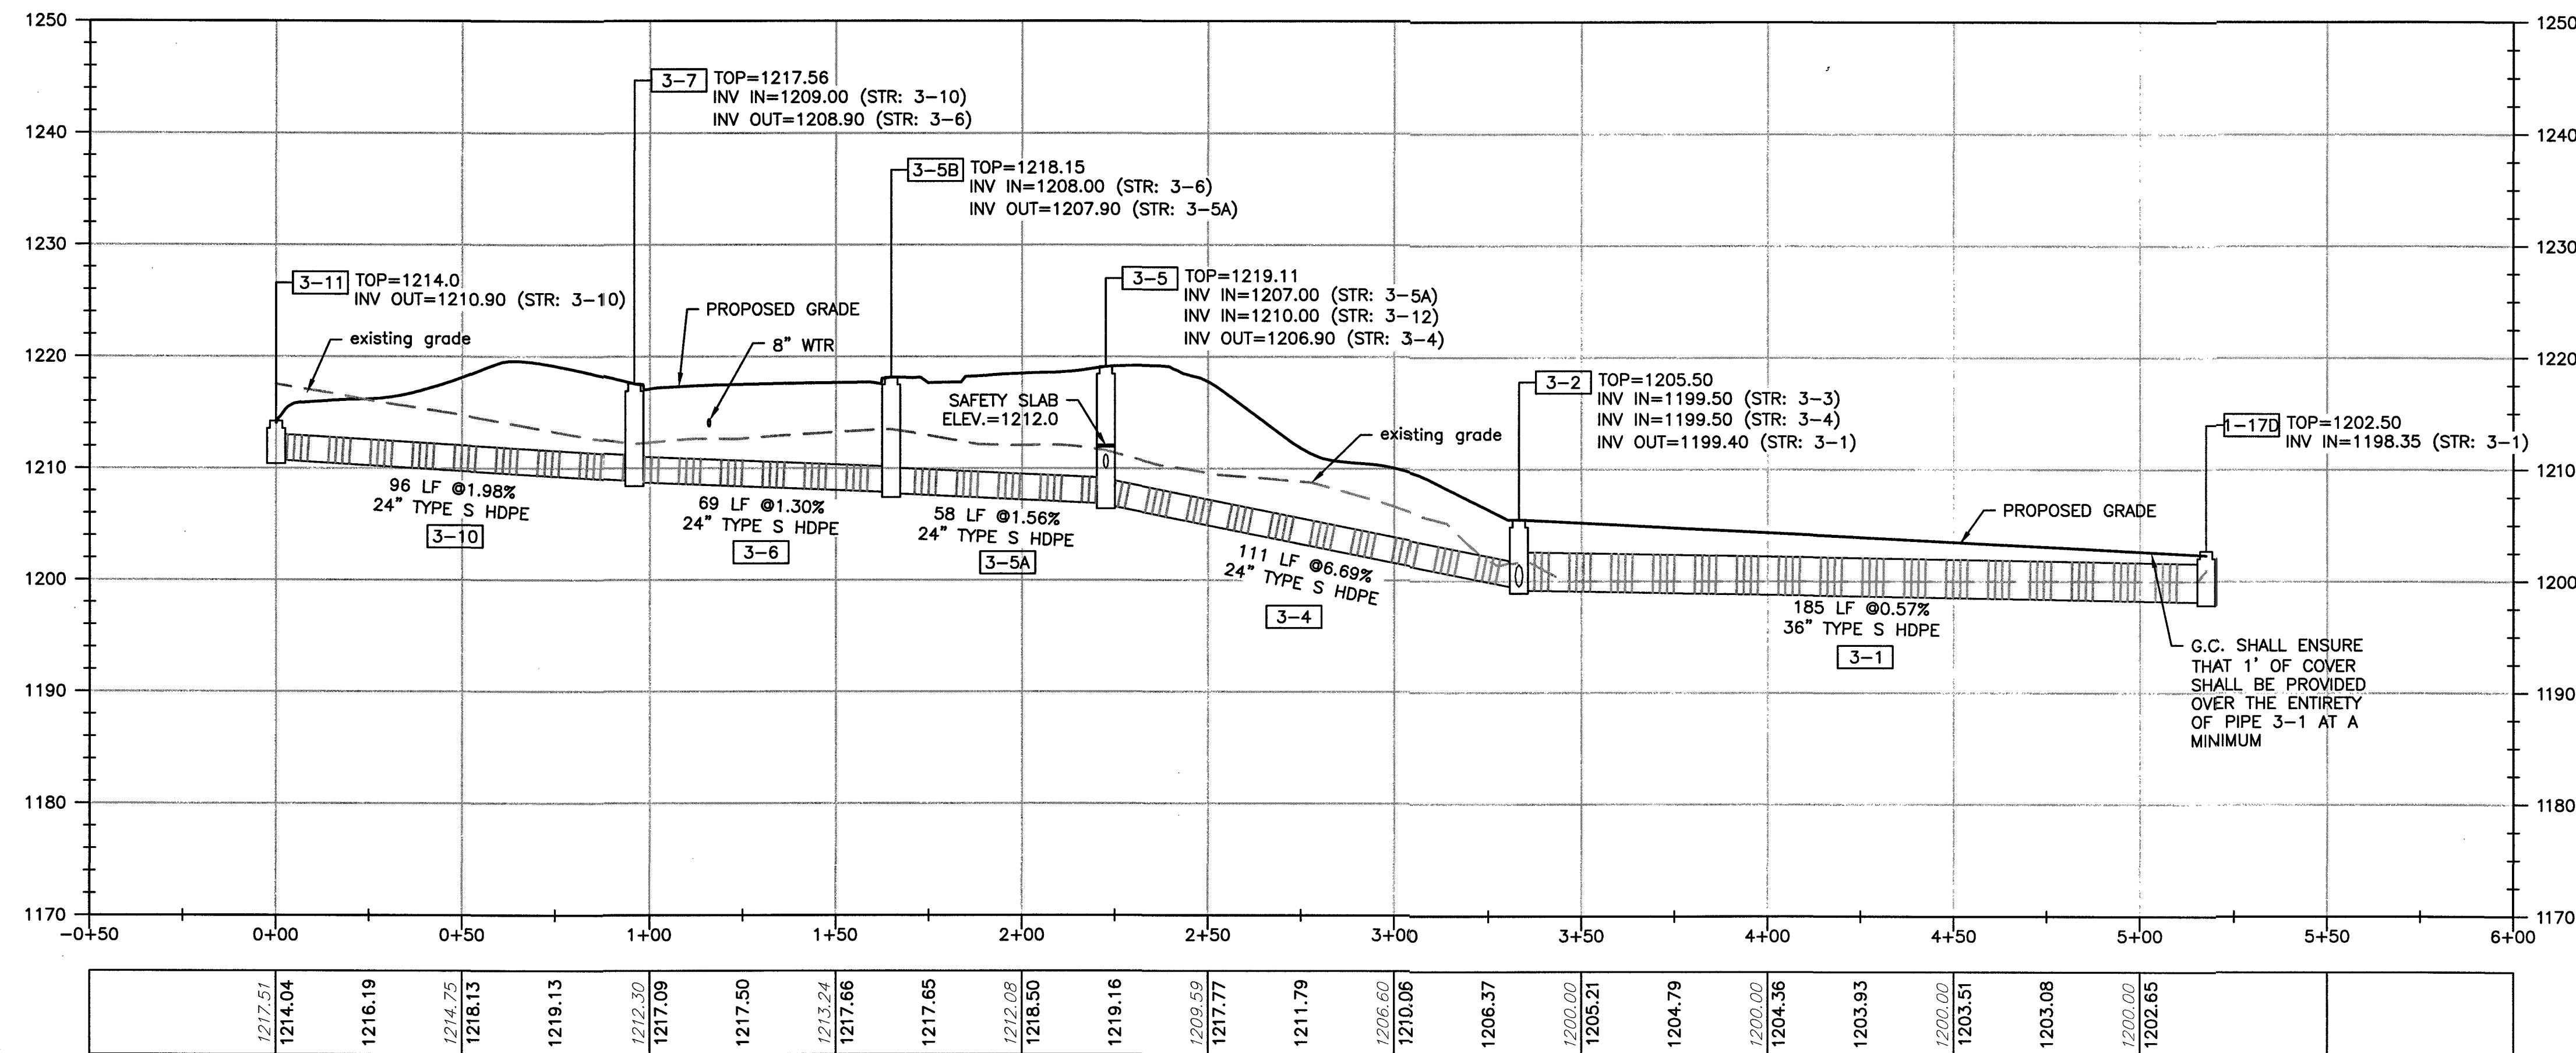

STRUCTURE 3-22 - 1-17A: STORM PROFILE

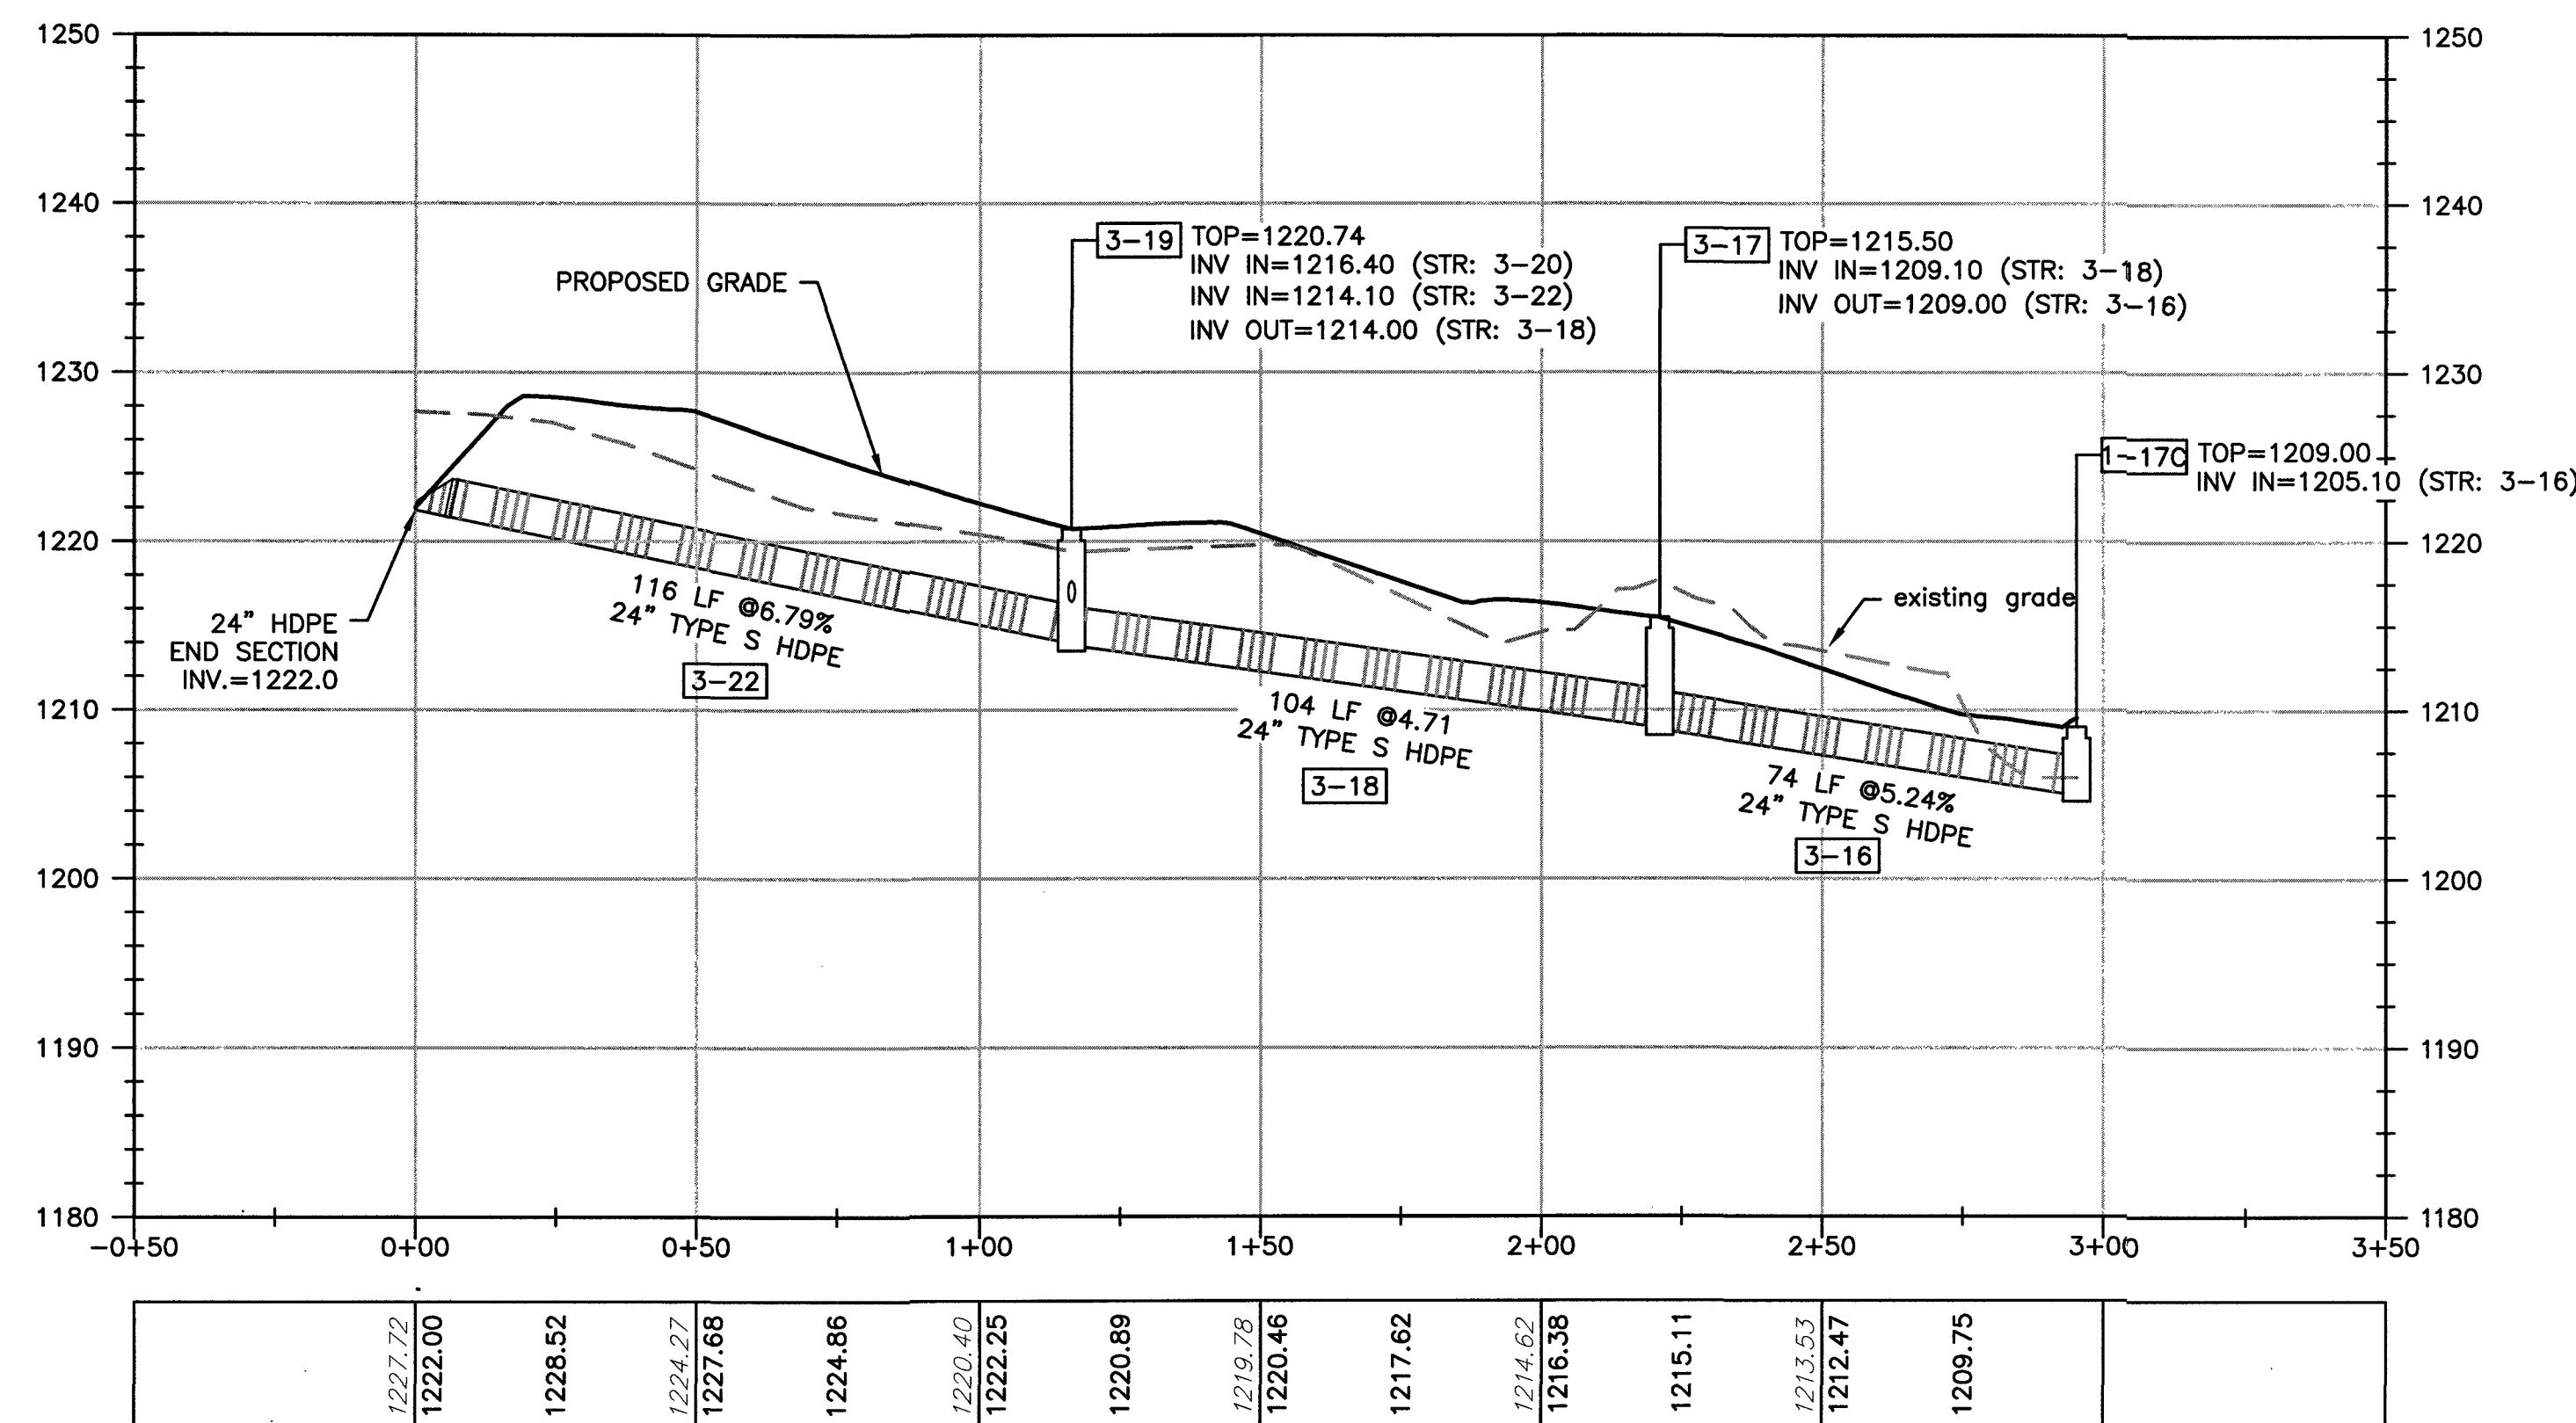

STRUCTURE 3-15 TO 3-5: STORM PROFILE

