


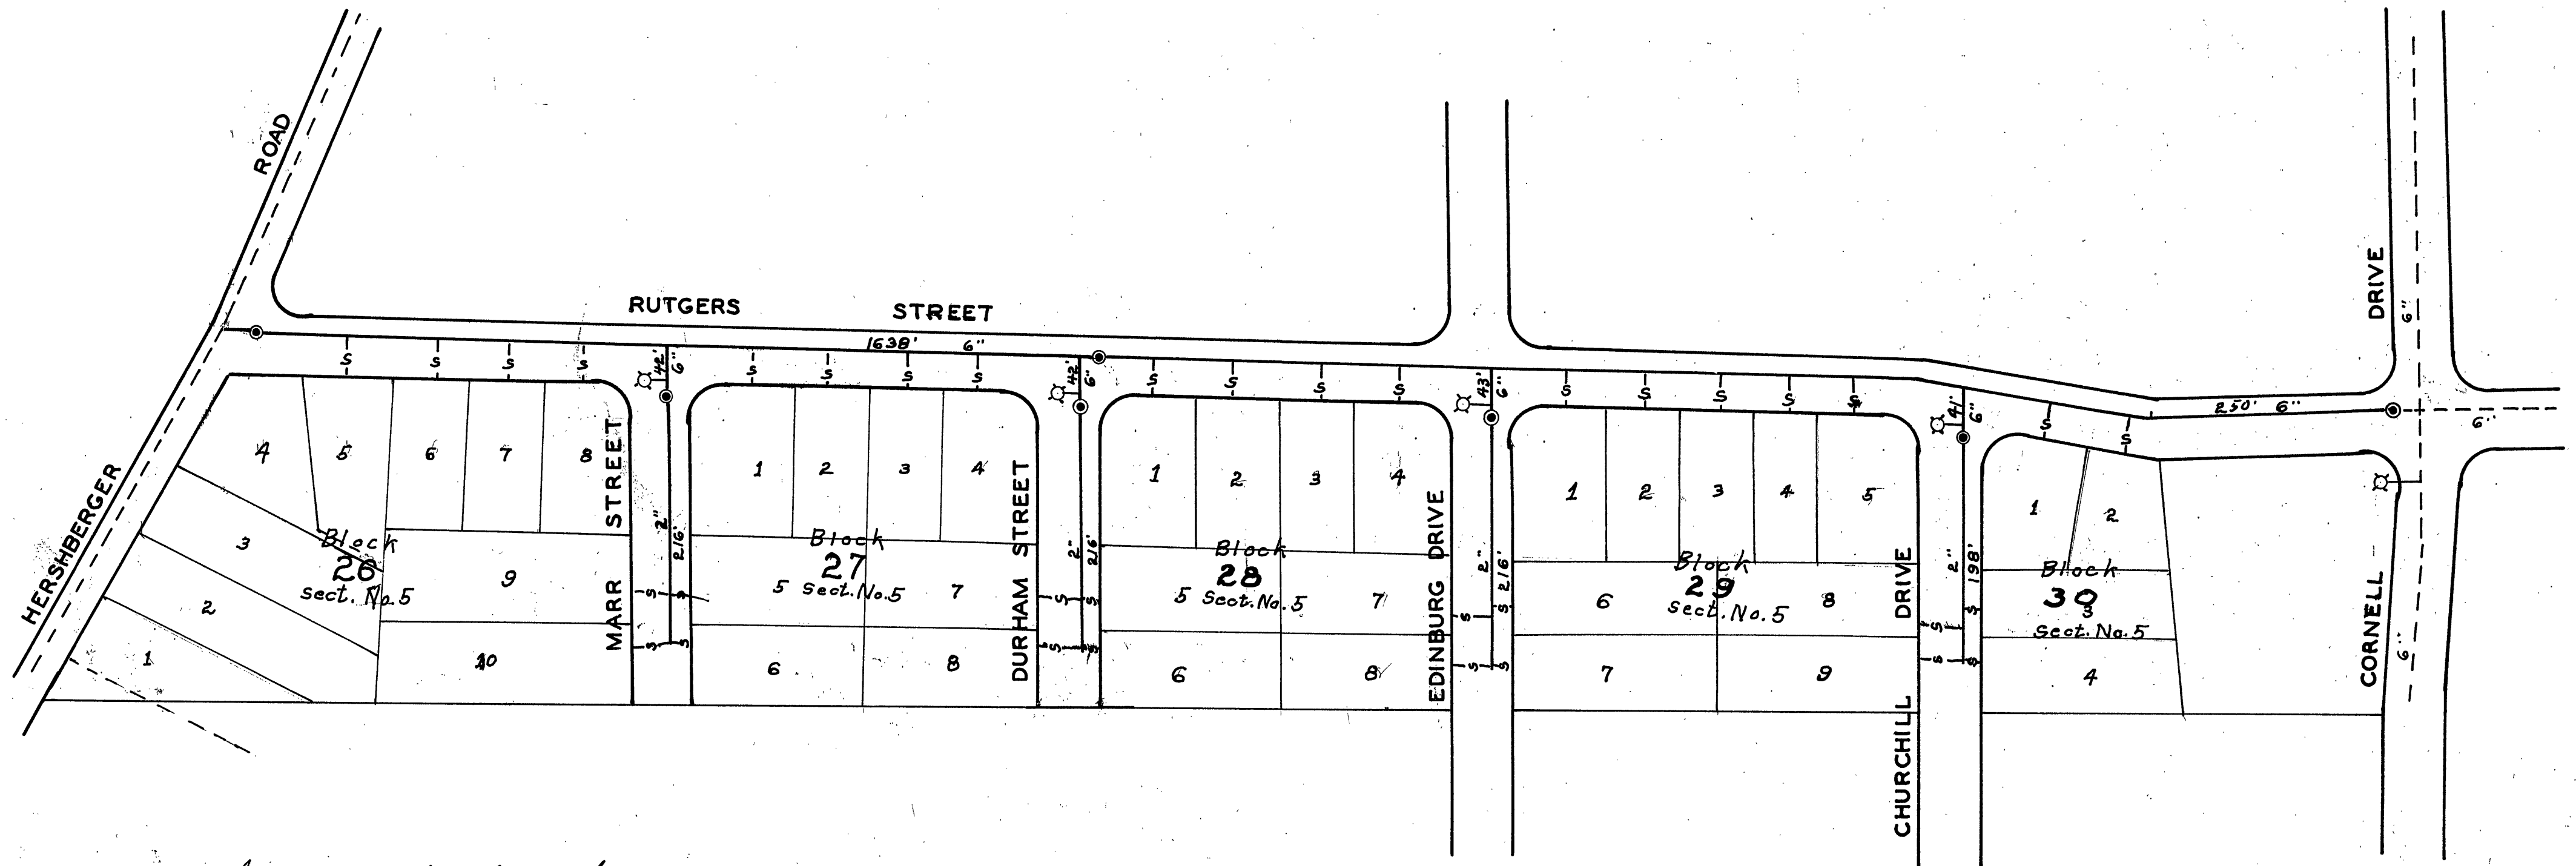

Approved on original map
10/31/52

Completed 2/10/53

WATER DEPARTMENT
CITY OF ROANOKE, VA.
DORCHESTER COURT NO. 5
SCALE - 1" = 100'
DRAWN BY E.L.A. AUGUST 4, 1955
(THIS MAP REPLACES MAP NO. 52-58
DRAWN OCT. 31, 1952 SCALE - 1" = 50')

52-58