

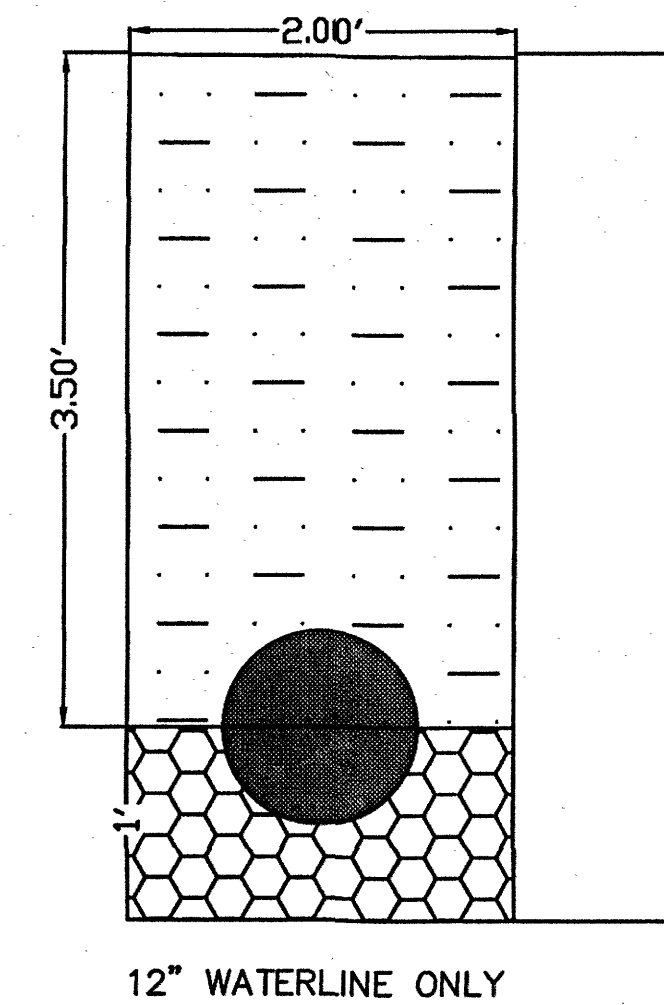
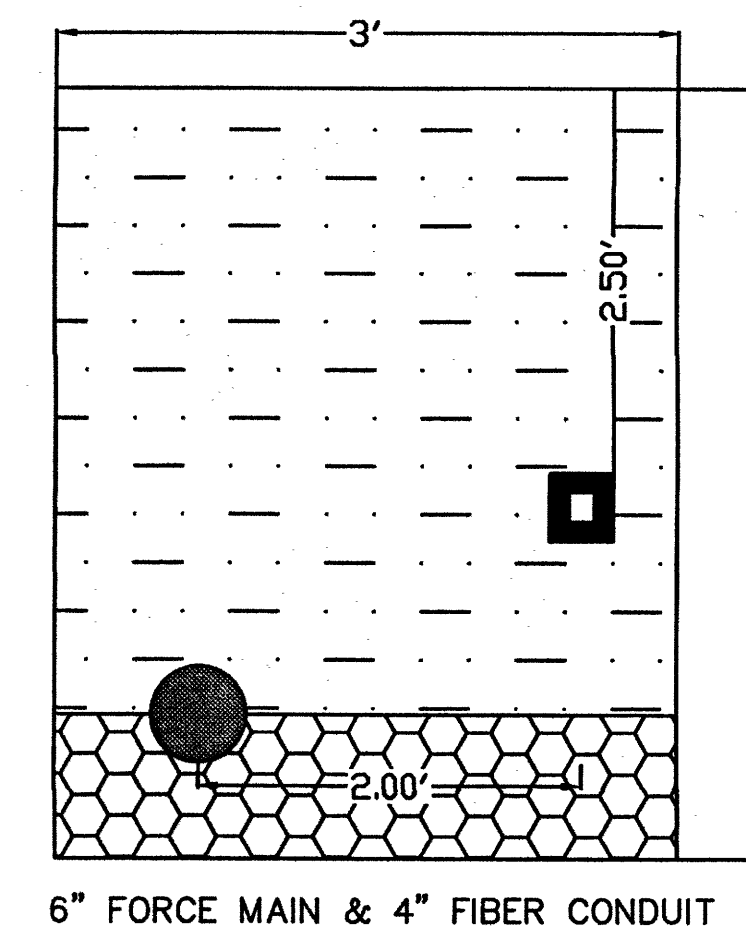
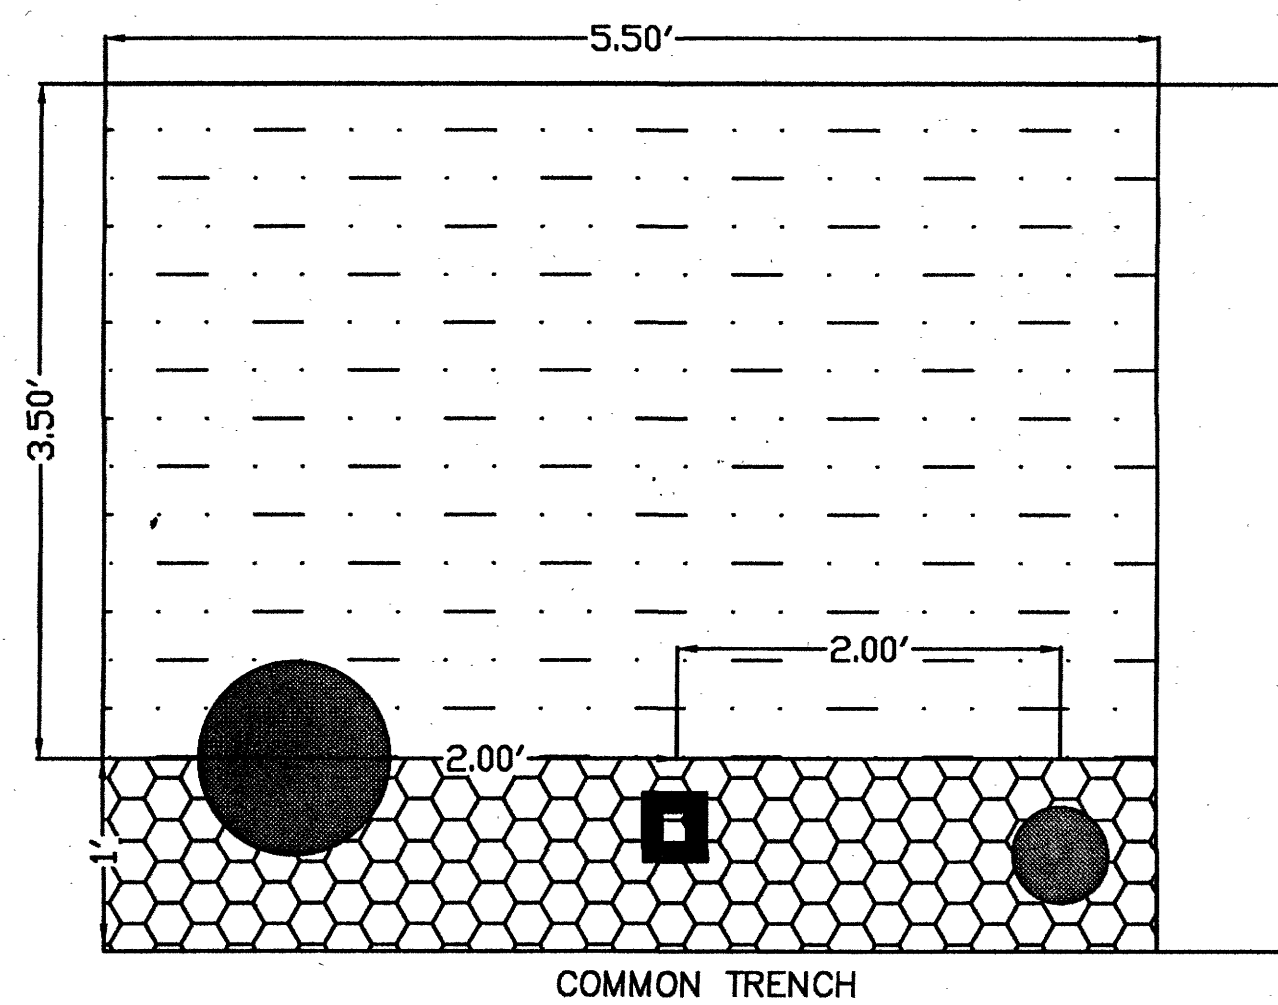


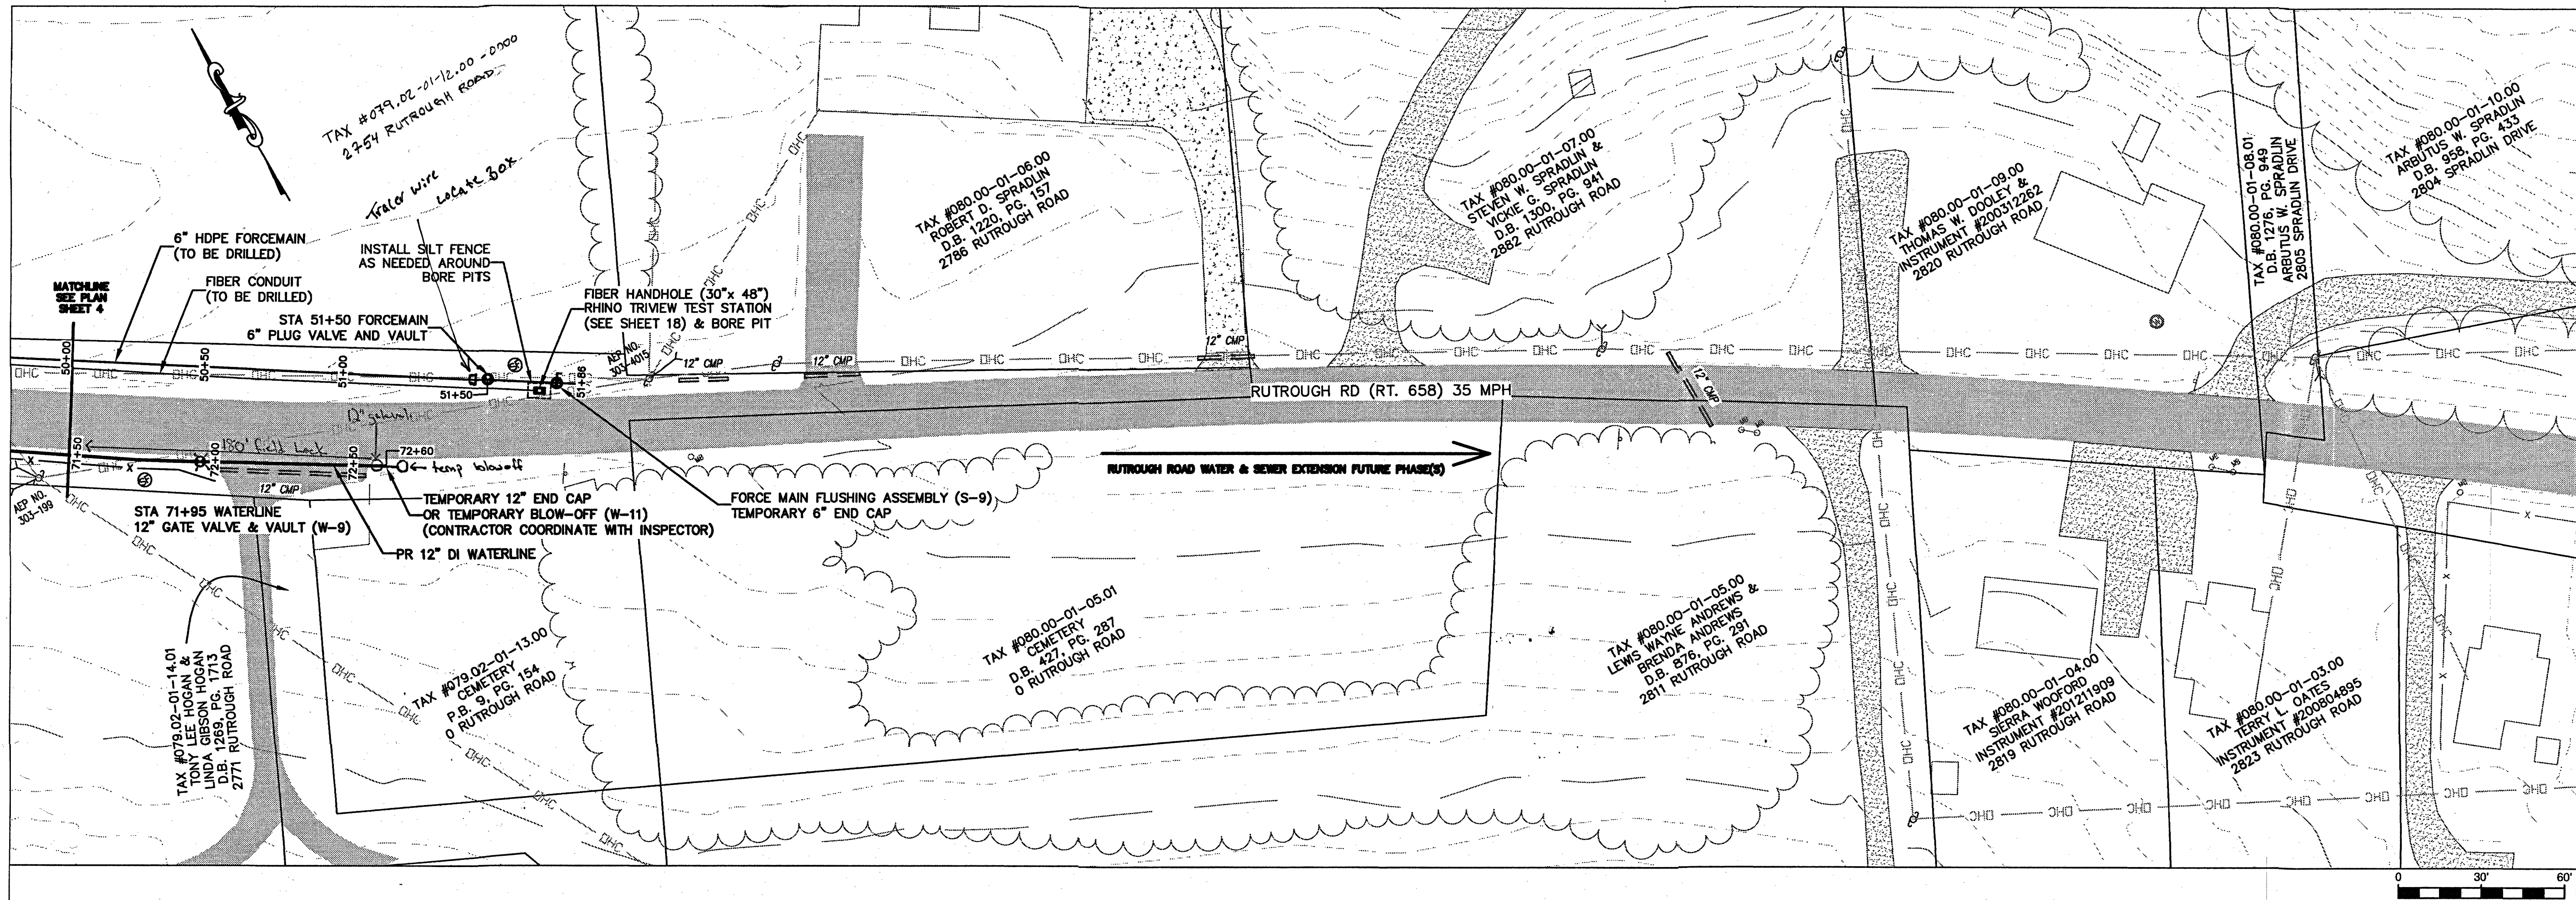

WESTERN VIRGINIA
WATER AUTHORITY
 ENGINEERING SERVICES
 601 S JEFFERSON ST, SUITE 300
 ROANOKE, VA 24011
 540-853-5641 or 540-853-5770

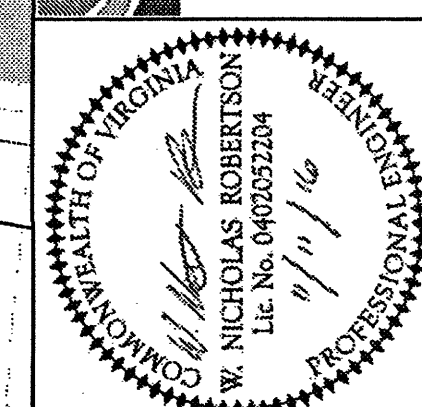

**RUTROUGH ROAD WATER &
 SEWER EXTENSION PHASE 1**
 PLAN SHEET 5

Rev	Description	Date	By

Designed:
 Drawn: DRJ, AAS
 Checked: WNR
 Approved: WNR
 Date: 11-11-16
 Project:
 6
 Sheet 6 of 20