
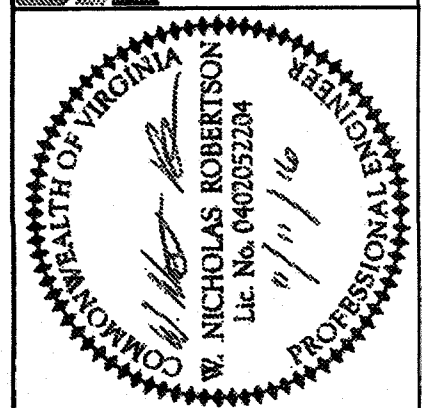
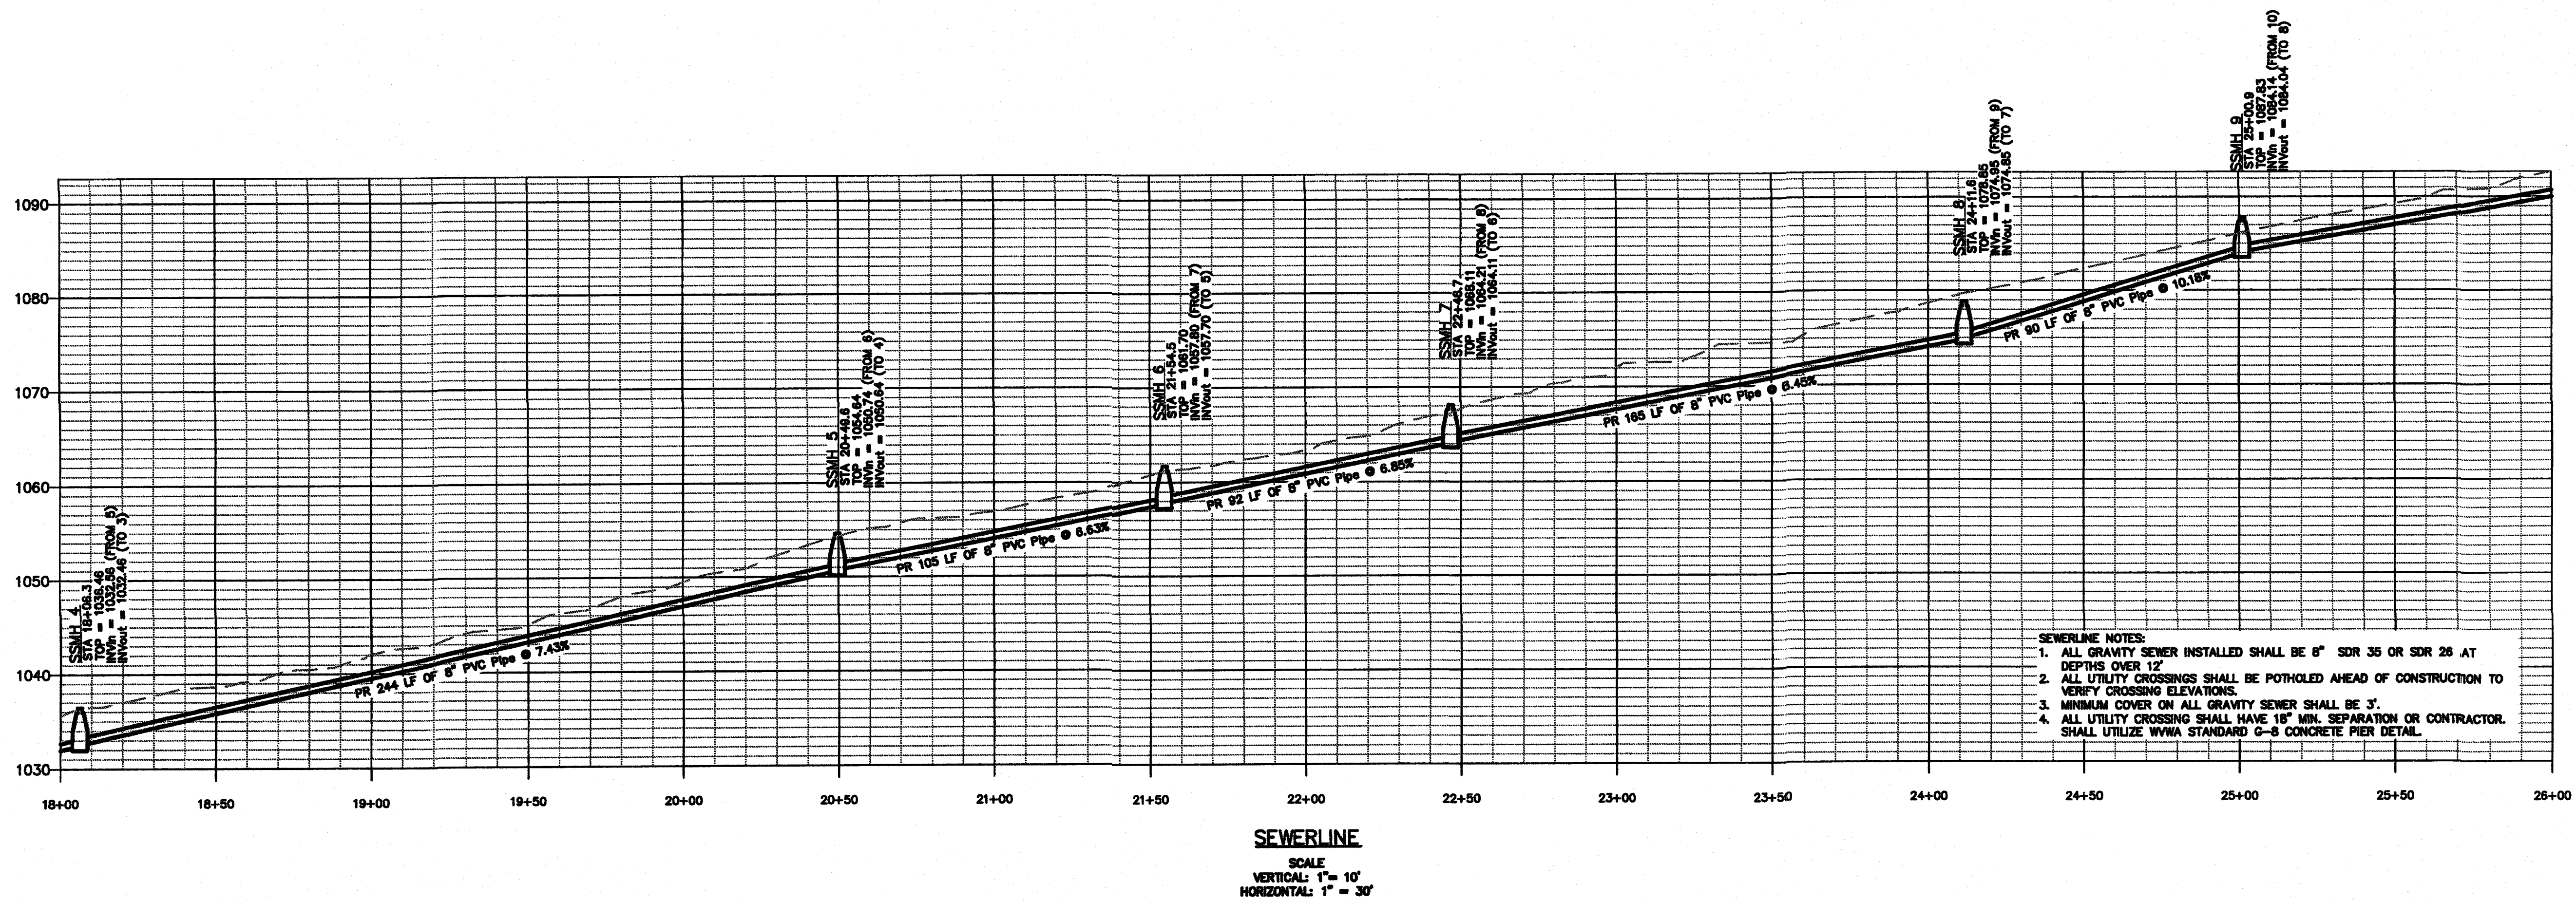


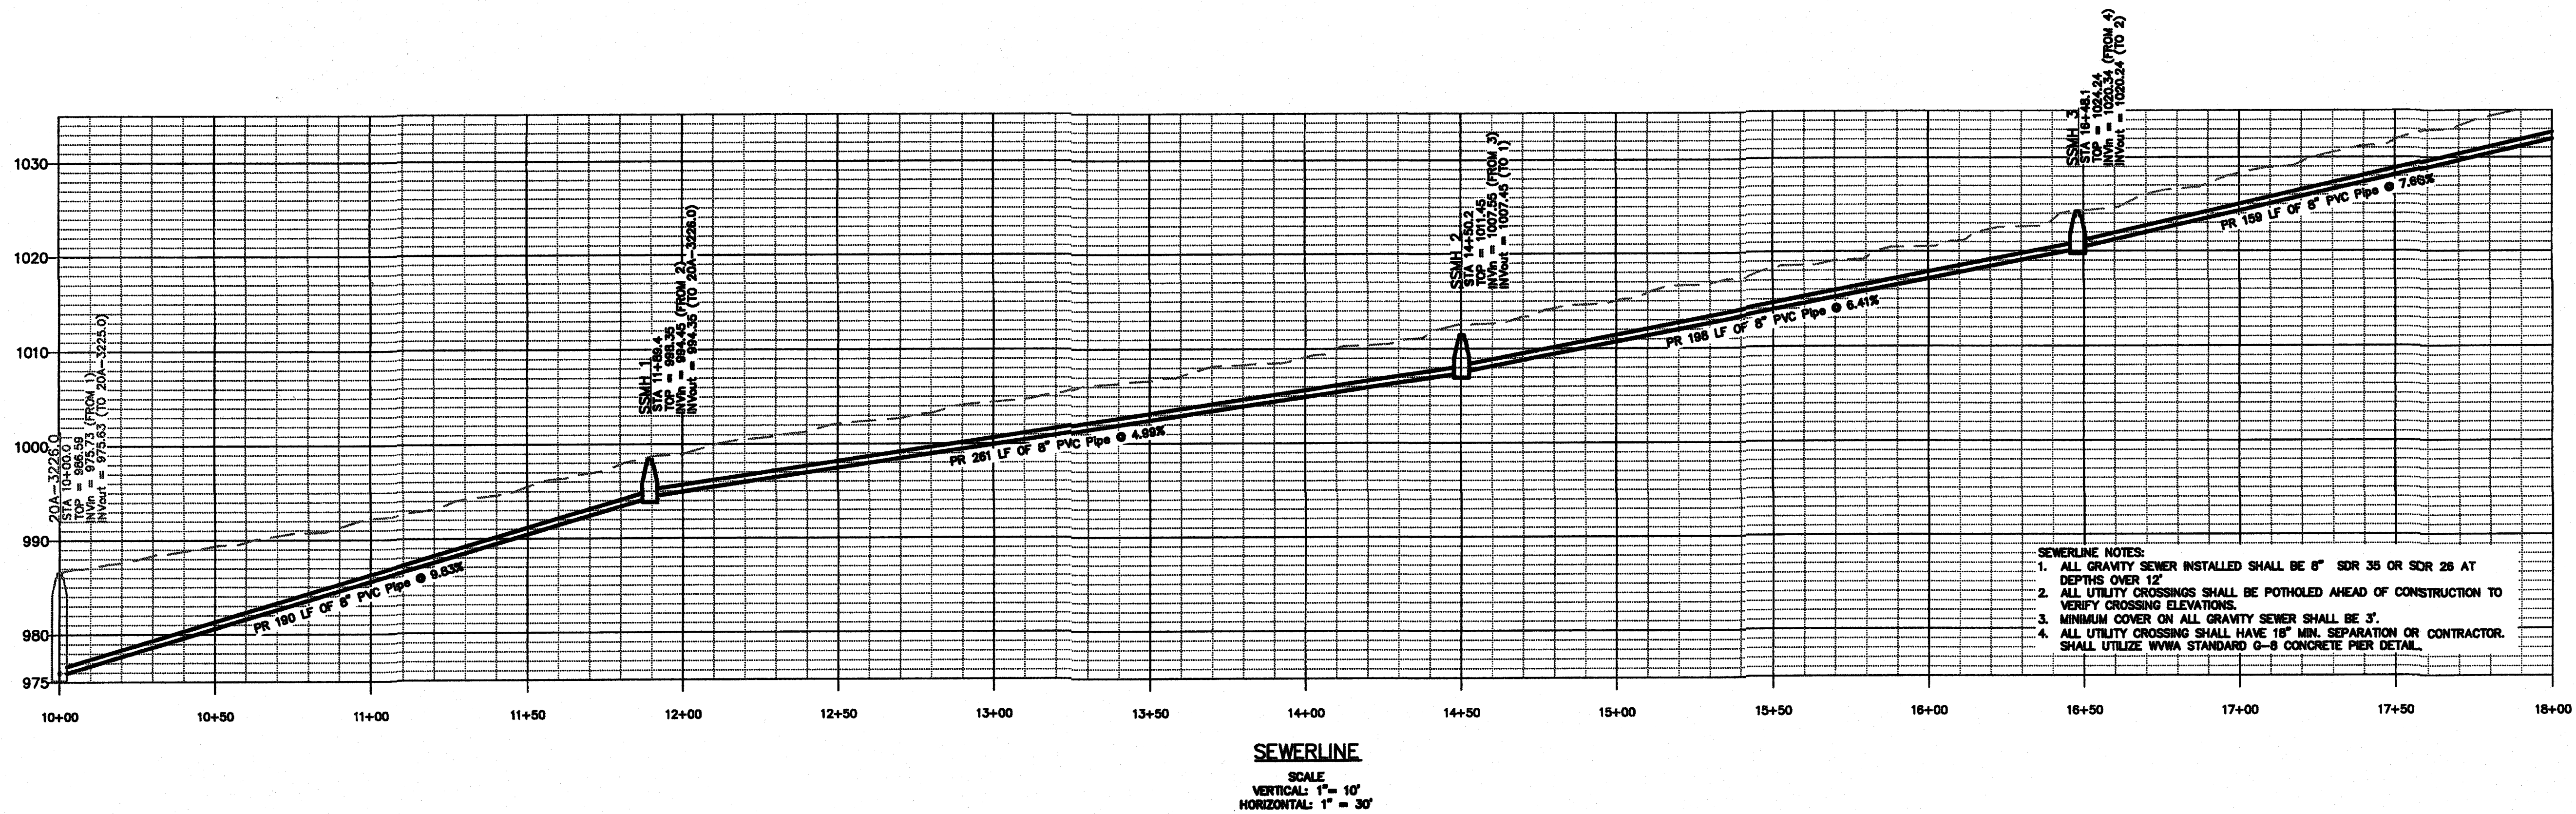

**RUTROUGH ROAD WATER &
SEWER EXTENSION PHASE 1**

SEWER PROFILE 1

Rev	Description	Date	By
1	adj. sewer tops and inv.	1/31/17	aas

Designed: _____
Drawn: AAS, DRJ
Checked: WNR
Approved: WNR
Date: 11-11-16
Project: _____